


RC-LL | Lower Level Record Conditions Plan  
SCALE: 1/8" = 1'-0"

Gross SF Calculations:	
Tennis Court North:	±20,180 SF
Tennis Court South:	±20,180 SF
Upper Level:	±5,387 SF
Lower Level:	±4,592 SF
Total:	±50,339 SF

451 California Road  
QUAKERTOWN, PA


9/24/2024  
THIS PLAN WAS PRODUCED FOR MARKETING PURPOSES ONLY  
ALL DIMENSIONS MUST BE VERIFIED IN FIELD

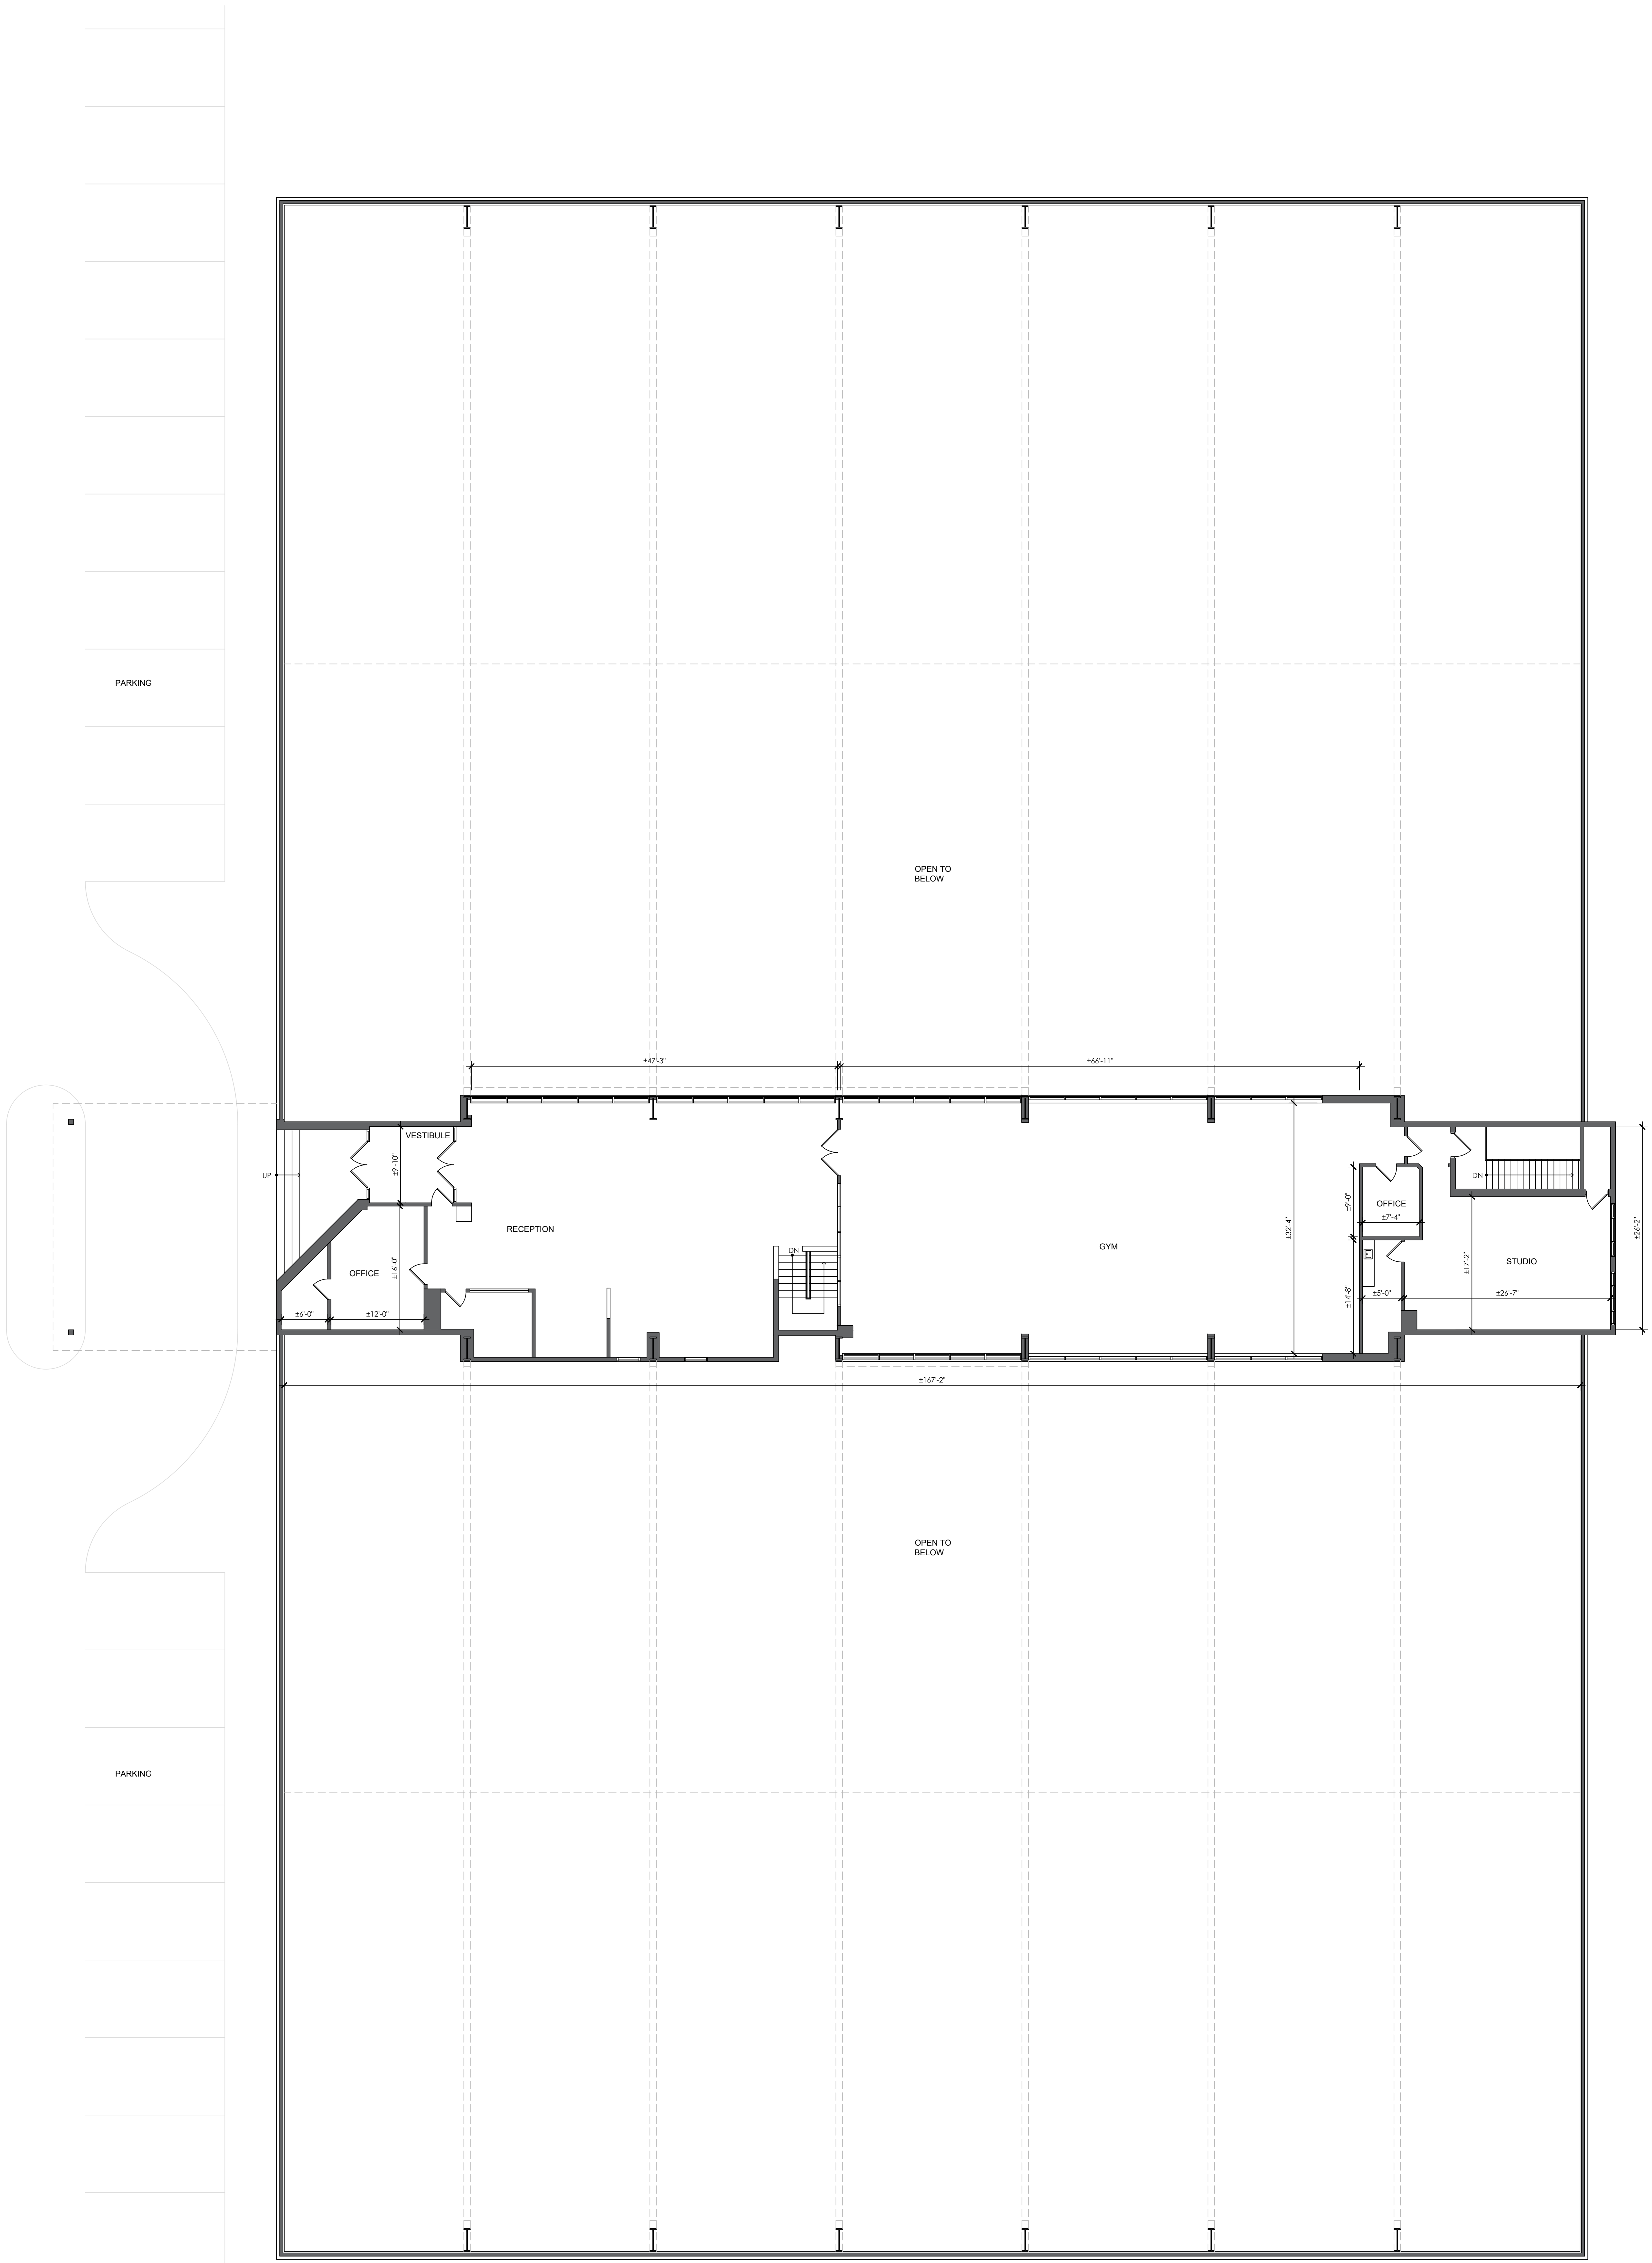

RC-UL | Upper Level Record Conditions Plan  
SCALE: 1/8" = 1'-0"


451 California Road  
QUAKERTOWN, PA

9/24/2024  
THIS PLAN WAS PRODUCED FOR MARKETING PURPOSES ONLY  
ALL DIMENSIONS MUST BE VERIFIED IN FIELD

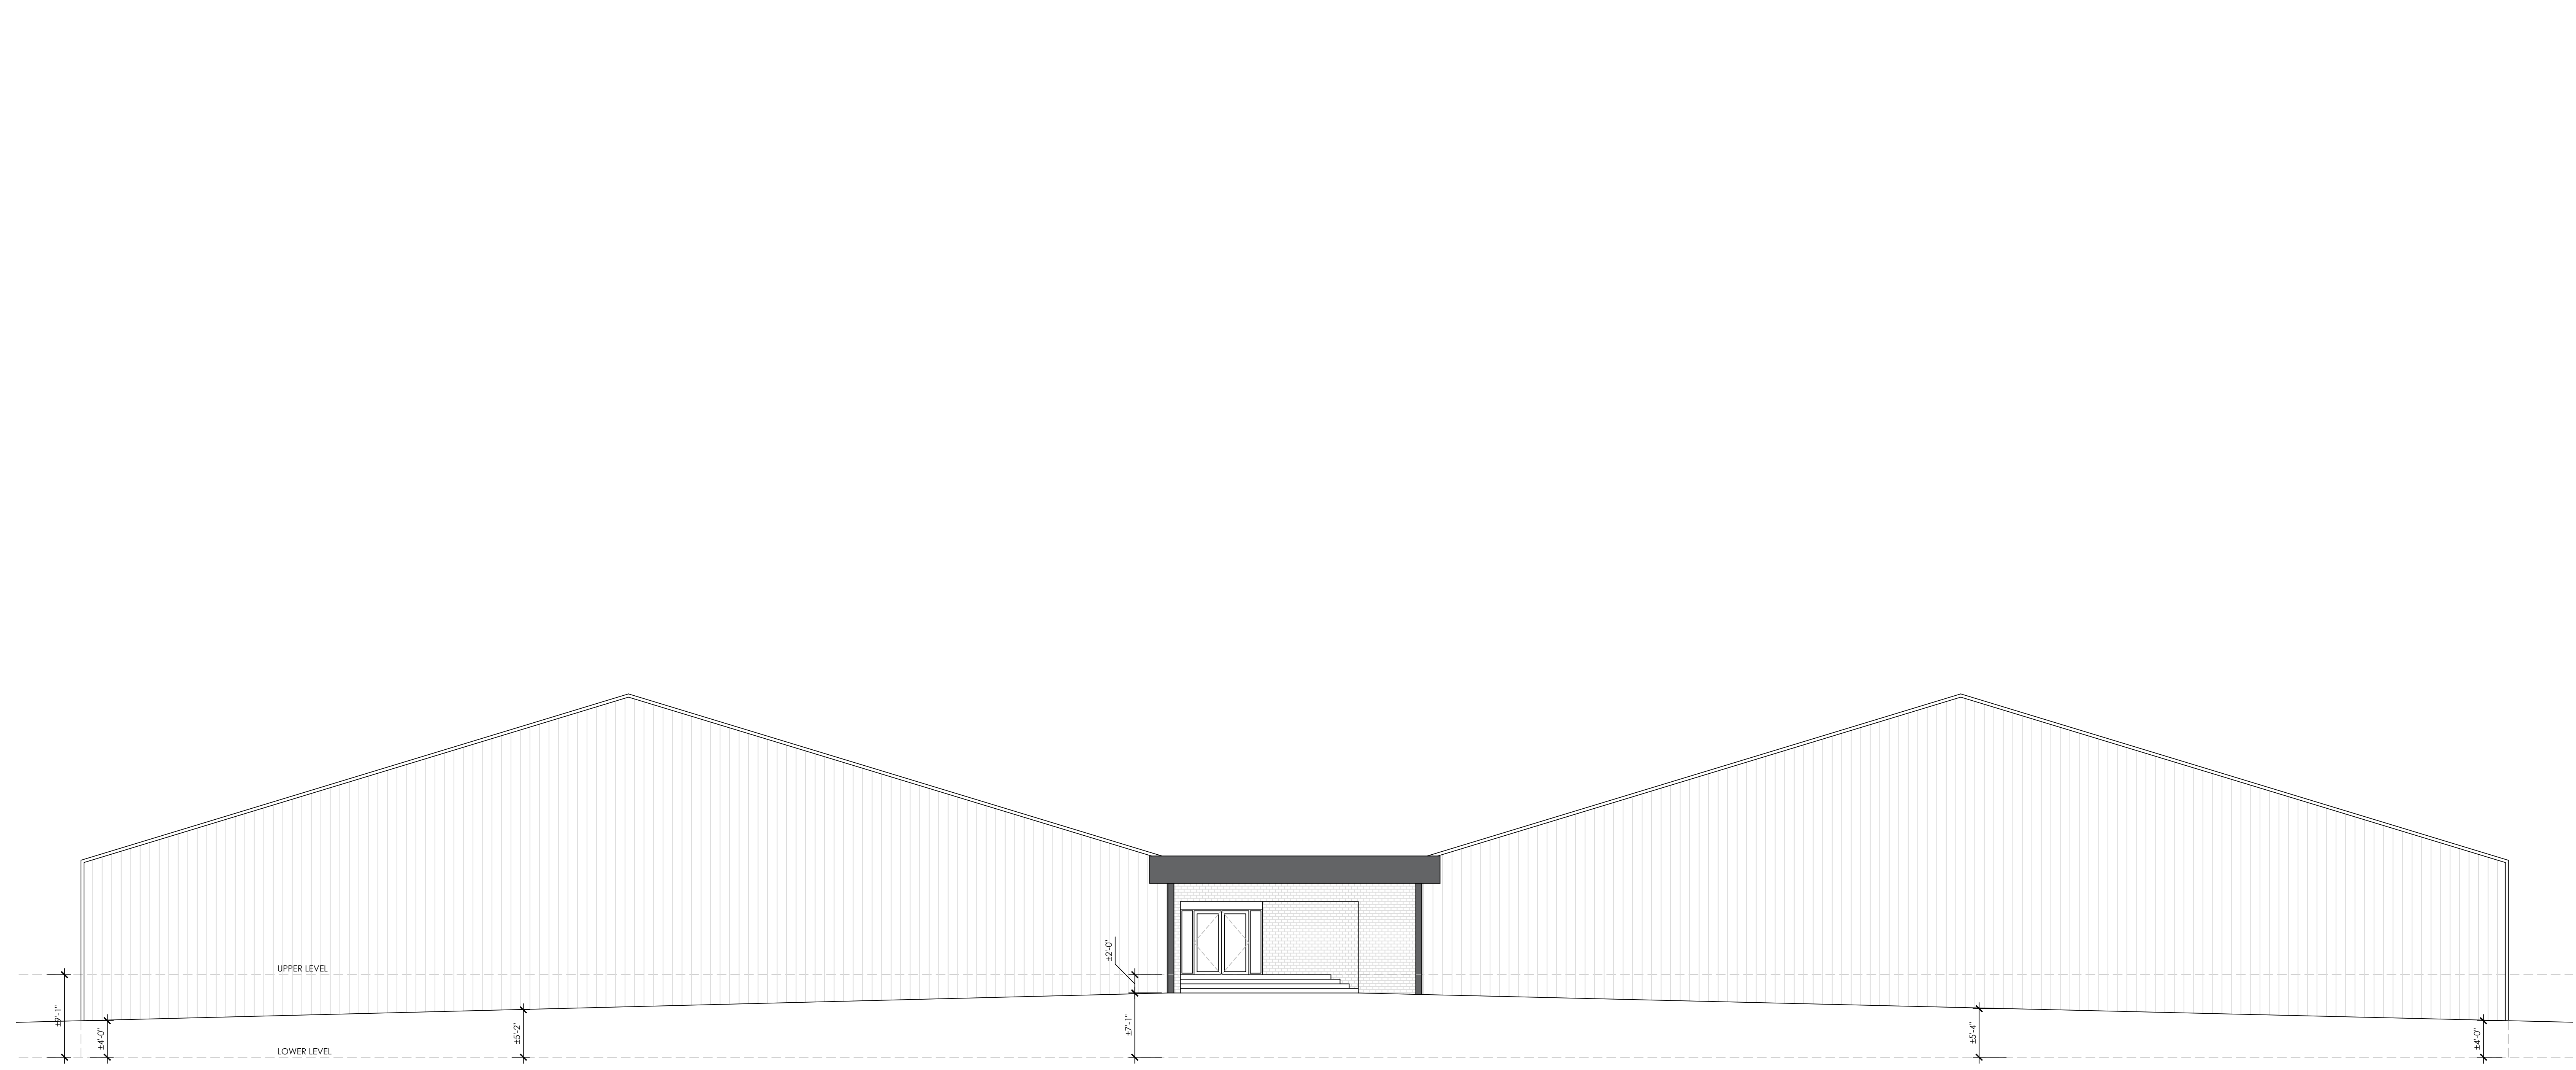

RC-EL | **Front Elevation**

SCALE: 1/8" = 1'-0"

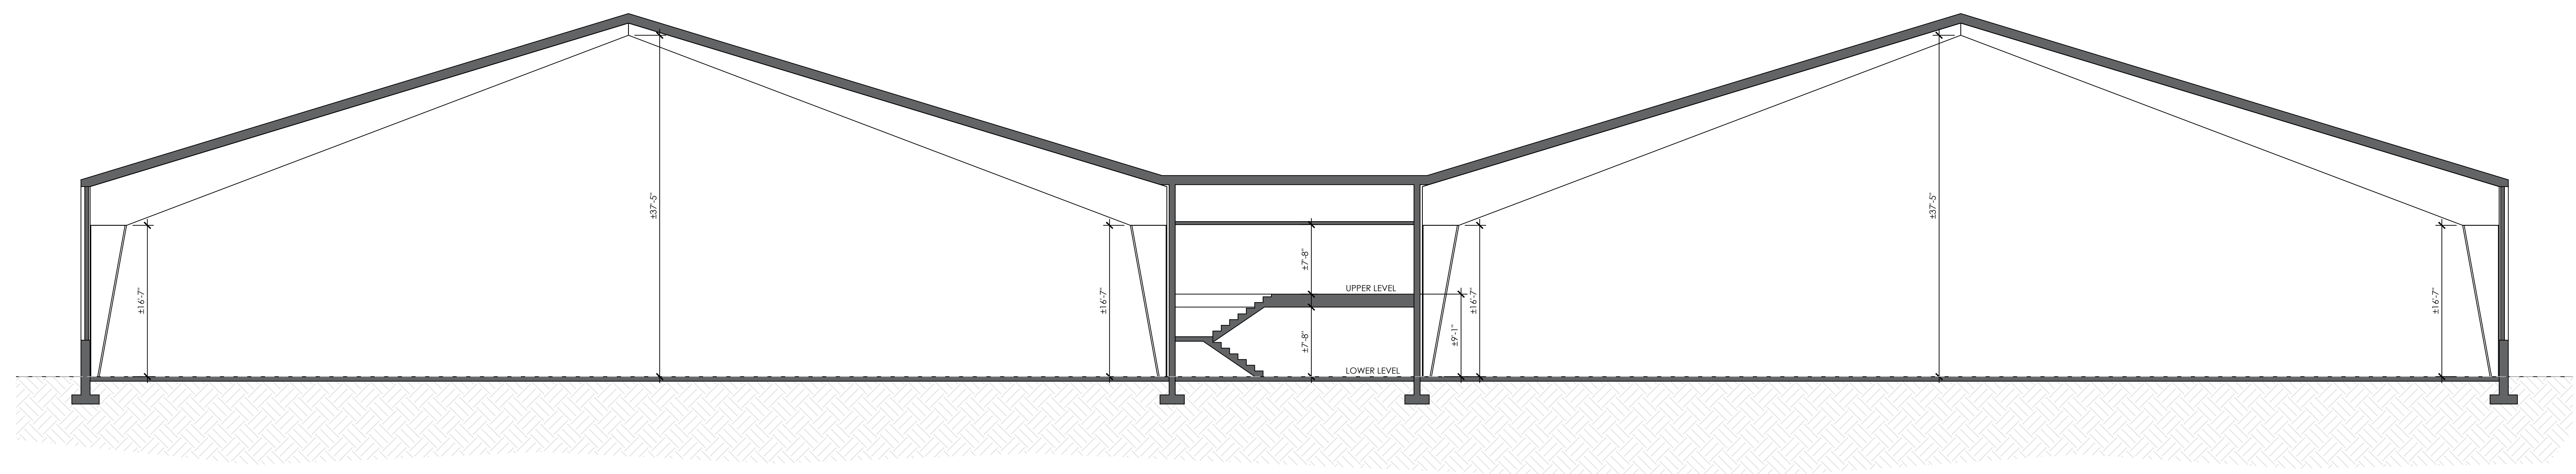

RC-SE | **Building Section**

SCALE: 1/8" = 1'-0"