



GRAB BARS & WATER CLOSET

HEIGHT OF LAVATORIES AND SINK

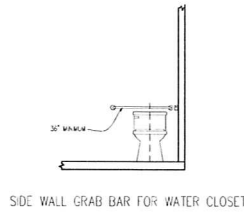

SIDE WALL GRAB BAR FOR WATER CLOSET

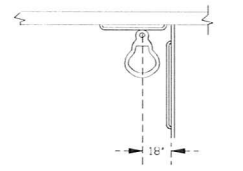

FLOOR MOUNTED WATER CLOSET

BUILDING CODES USED:


- 2018 International Building Code
- 2018 International Plumbing Code
- 2018 International Mechanical Code
- 2018 International Fuel Gas Code
- 2018 International fire code
- 2017 National Electrical Code
- 2018 International Energy Conservation Code
- 2009 A-117.1 ANSI Accessibility Code

BUILDING CODES CLASSIFICATION:

- 1. OCCUPANCY GROUP: M RETAIL (FUTURE)
- 2. CONSTRUCTION TYPE: TYPE 2B, UNPROTECTED NOT SPRINKLERED
- 3. AREA: 4-SPACES TOTAL 3695 SF.

1-HOUR WALL DETAIL

SCALE : 1/4" = 1'-0"

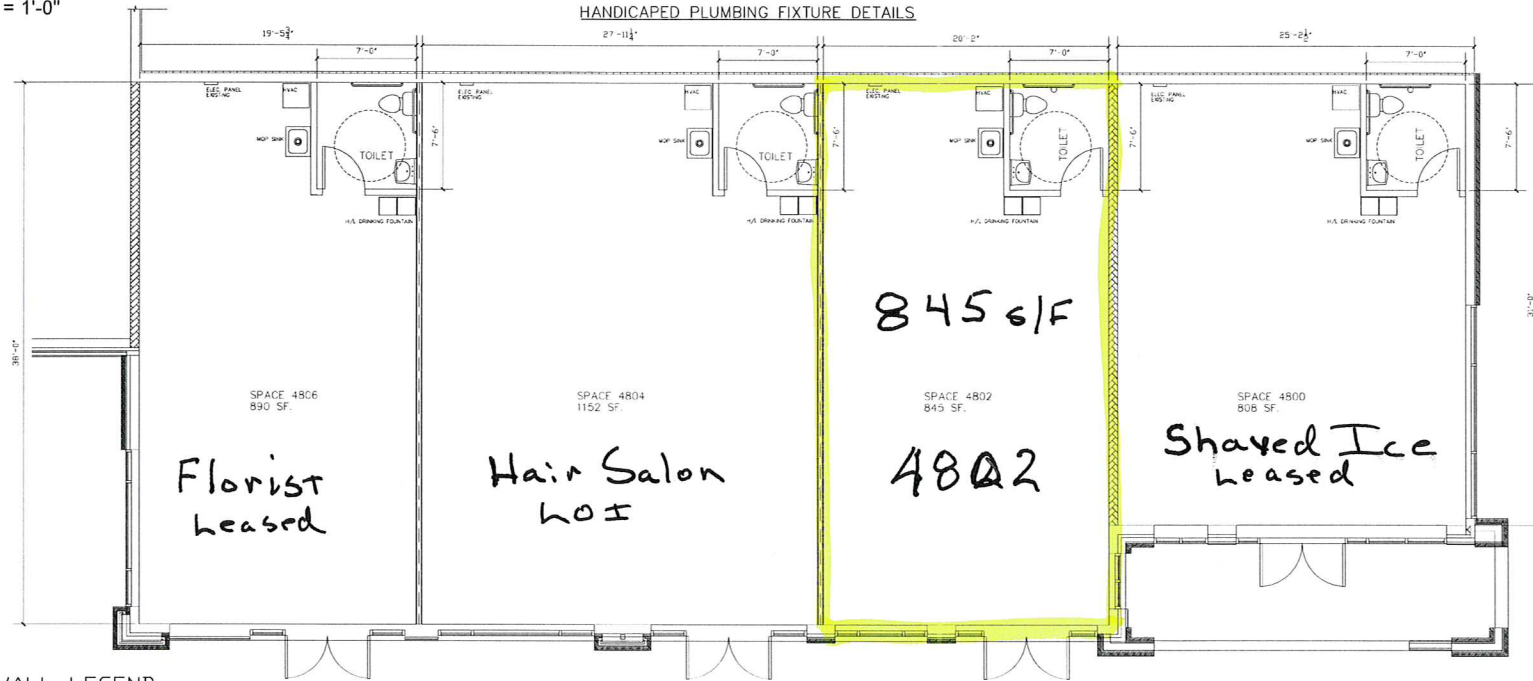

WALL LEGEND

- NEW 1-HOUR WALL 2X6 MTL. STUDS @ 16" O.C. W/ A LAYERS 5/8" GYP. BD. ON EA. SIDE SEALED TO THE ROOF DECK
- NEW WALL 2X4 METAL STUDS @ 16" O.C. W/ 1/2" GYP. BD. ON
- EXIST. 2-HOUR WALL (MASONRY)



FLOOR PLAN
SCALE : 1/4" = 1'-0"

Revisions
Vision Design Build LLC.
15 Missionary Dr.,
37027
Brentwood, TN
615-875-2100
info@vdbco.com
PH: (615) 414-3246

White Box for Future Tenants
Shoppes at 4800
4800, 4802, 4804 & 4806 Lubbock Pike
Hermitage, TN

Drawn
Job No.
Filename
Issue