



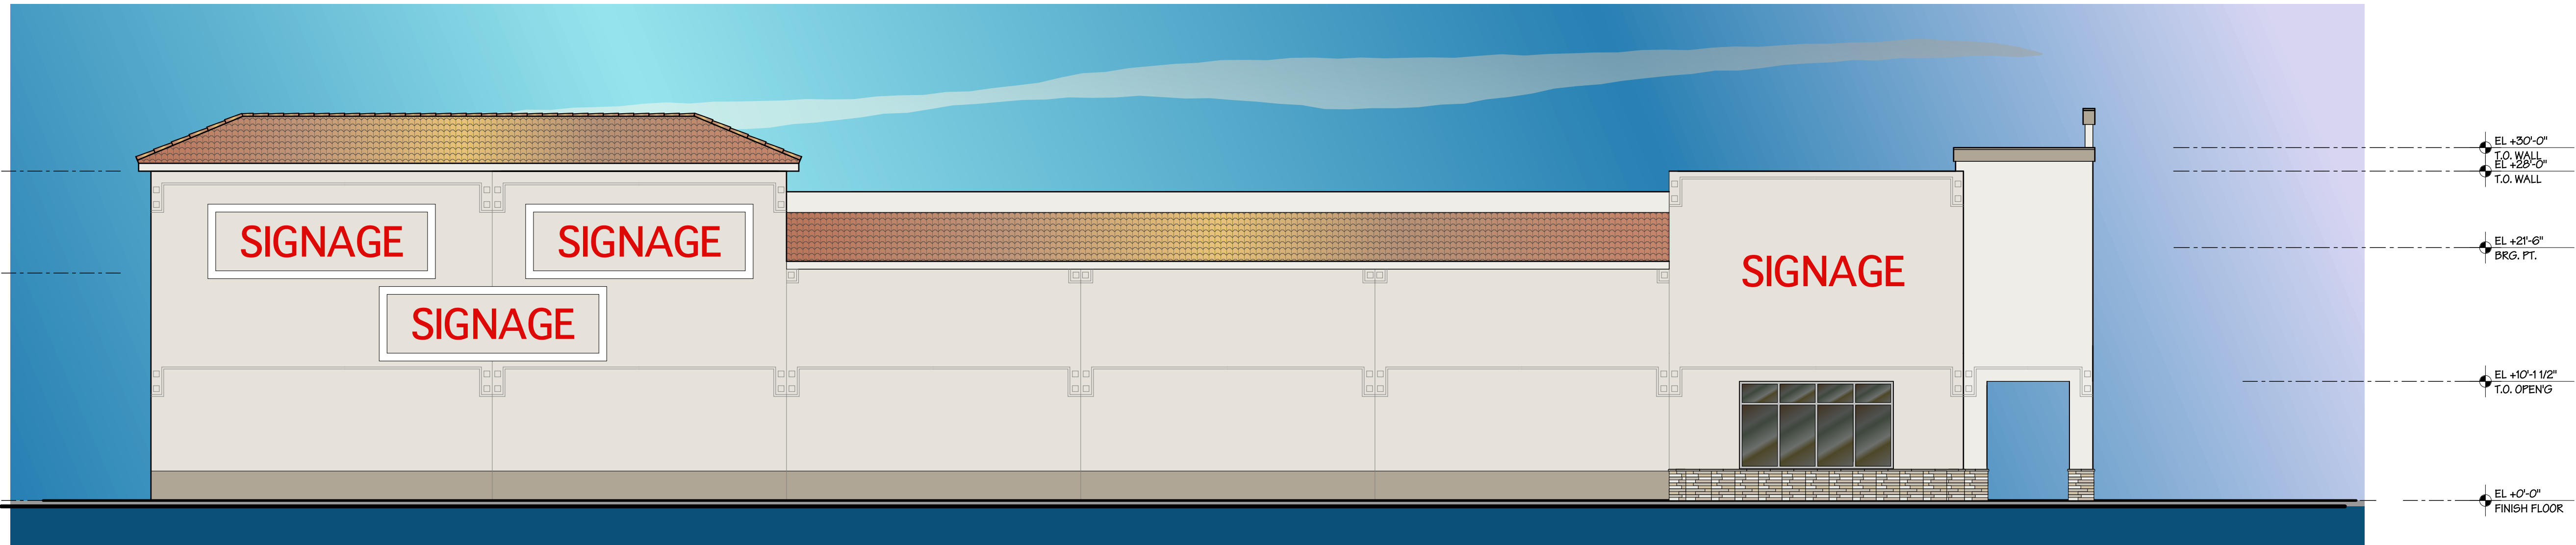


1 EAST ELEVATION

1/8"=1'-0"

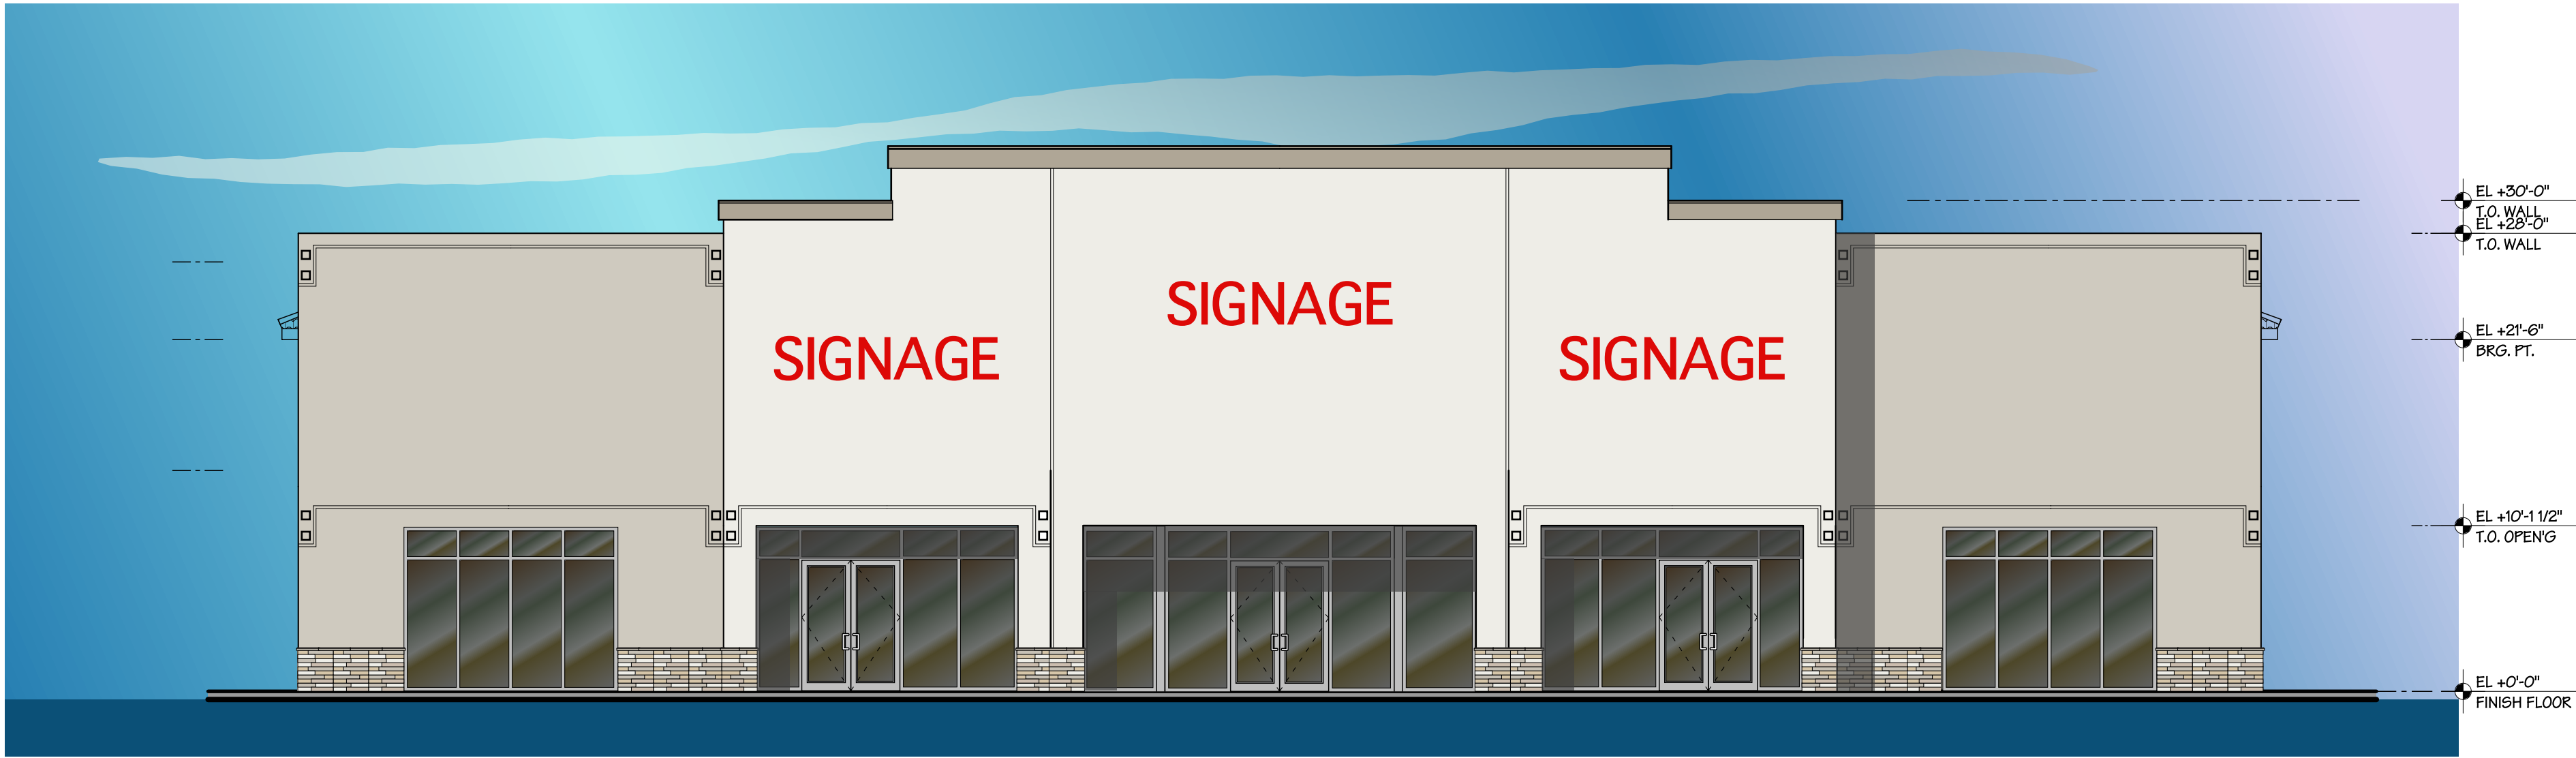


2 NORTH ELEVATION

1/8"=1'-0"

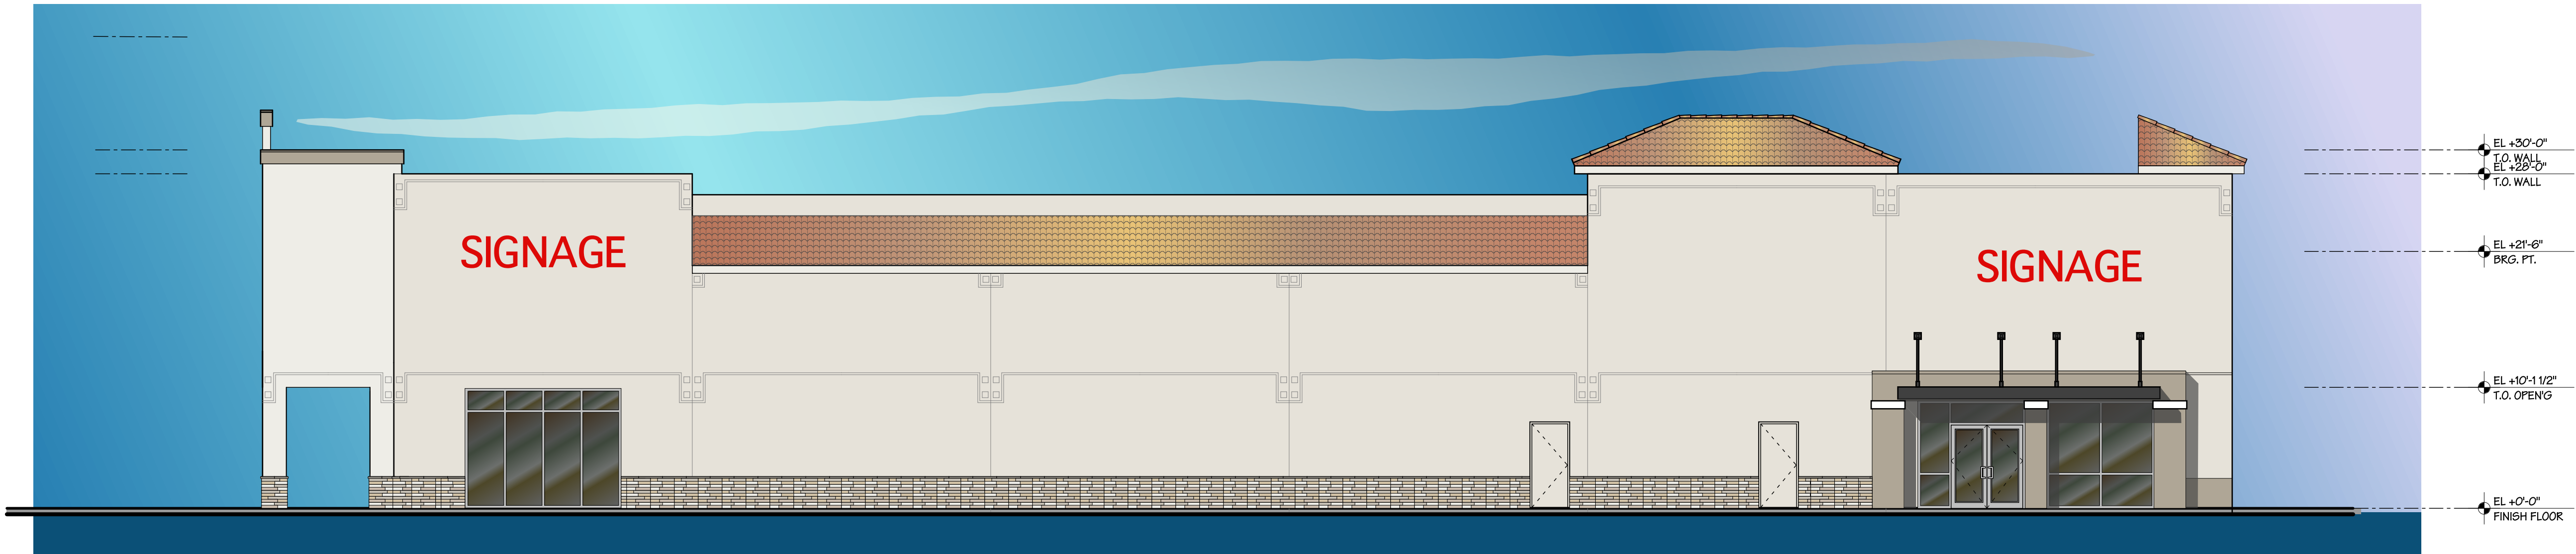

3 WEST ELEVATION


1/8"=1'-0"

 

BRIGHT WHITE

SW 6070
HERON PLUME

SW 7639
ETHEREAL MOOD

 

MARK	DESCRIPTION	DATE
△		
△		
△		
△		
△		
△		
△		
△		

MWA ARCHITECTURE, LLC
ARCHITECTURE / PLANNING
Robert Weber
Florida Licensed Architect
AR-0011313
1701 West Hillsboro Blvd, Suite 308
Deerfield Beach, Florida 33442
P: 561-750-5208
F: 561-750-5208

CONSULTANT

OWNER IDENTIFICATION

**WELLINGTON MALL
TRACT 'E'
OFFICE DEPOT REMODEL**
PALM BEACH COUNTY
WELLINGTON, FL

JOB NUMBER	24017
SCALE	AS NOTED
ISSUE DATE	6/10/24
PERMIT DATE	
BID DATE	

DRAWN BY	
CHECKED BY	RW
DISCIPLINE	ARCHITECTURE
PLAN TYPE	
SHEET NUMBER	A3.01