




DATE		DESCRIPTION	
9/23	C.O.H. COMMENTS	NO.	DATE
10/23	C.O.H. COMMENTS		
		OPERATOR	
			COPYRIGHT RESERVED

 

PROJECT: **SPECULATIVE 6**
LEASE SPACES A-F
 14211 HIRAM CLARK, HOUSTON, TX 77045

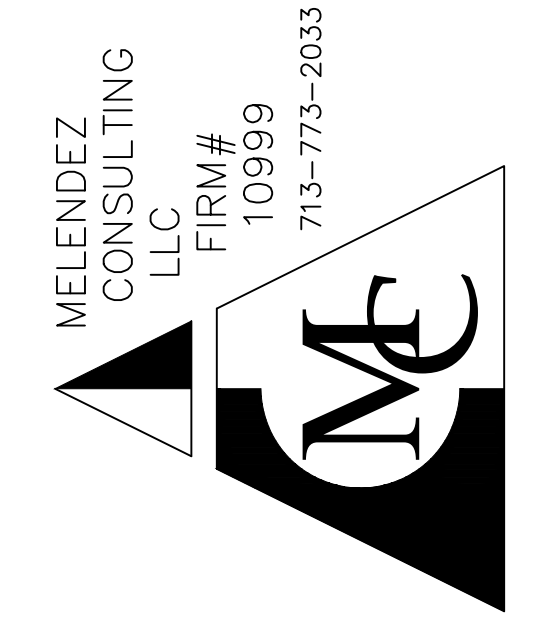

FLOOR PLAN LAYOUT
 SCALE: 3/32" = 1'-0"

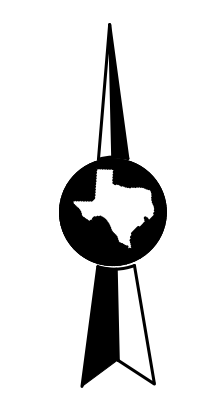

FLOOR PLAN LAYOUT
 SHEET NO. **A0.2**