


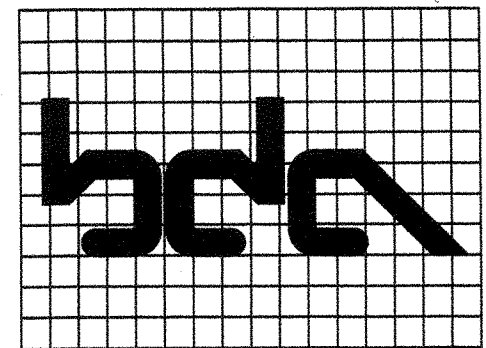

BLITSTEIN
DESIGN
ASSOCIATES

Architecture
Interior Design
285 Sevilla Avenue
Coral Gables, FL 33134
(305) 444-4433

project name

New Building for:

Damiani

8865
South Dixie Highway
Miami, Florida 33156

project number

date
07/17/2001

revision

drawn by
DM.

sheet title


FLOOR
PLANS

SCALE: 1/4" = 1'-0"

sheet number

A-3

#210/91
#320

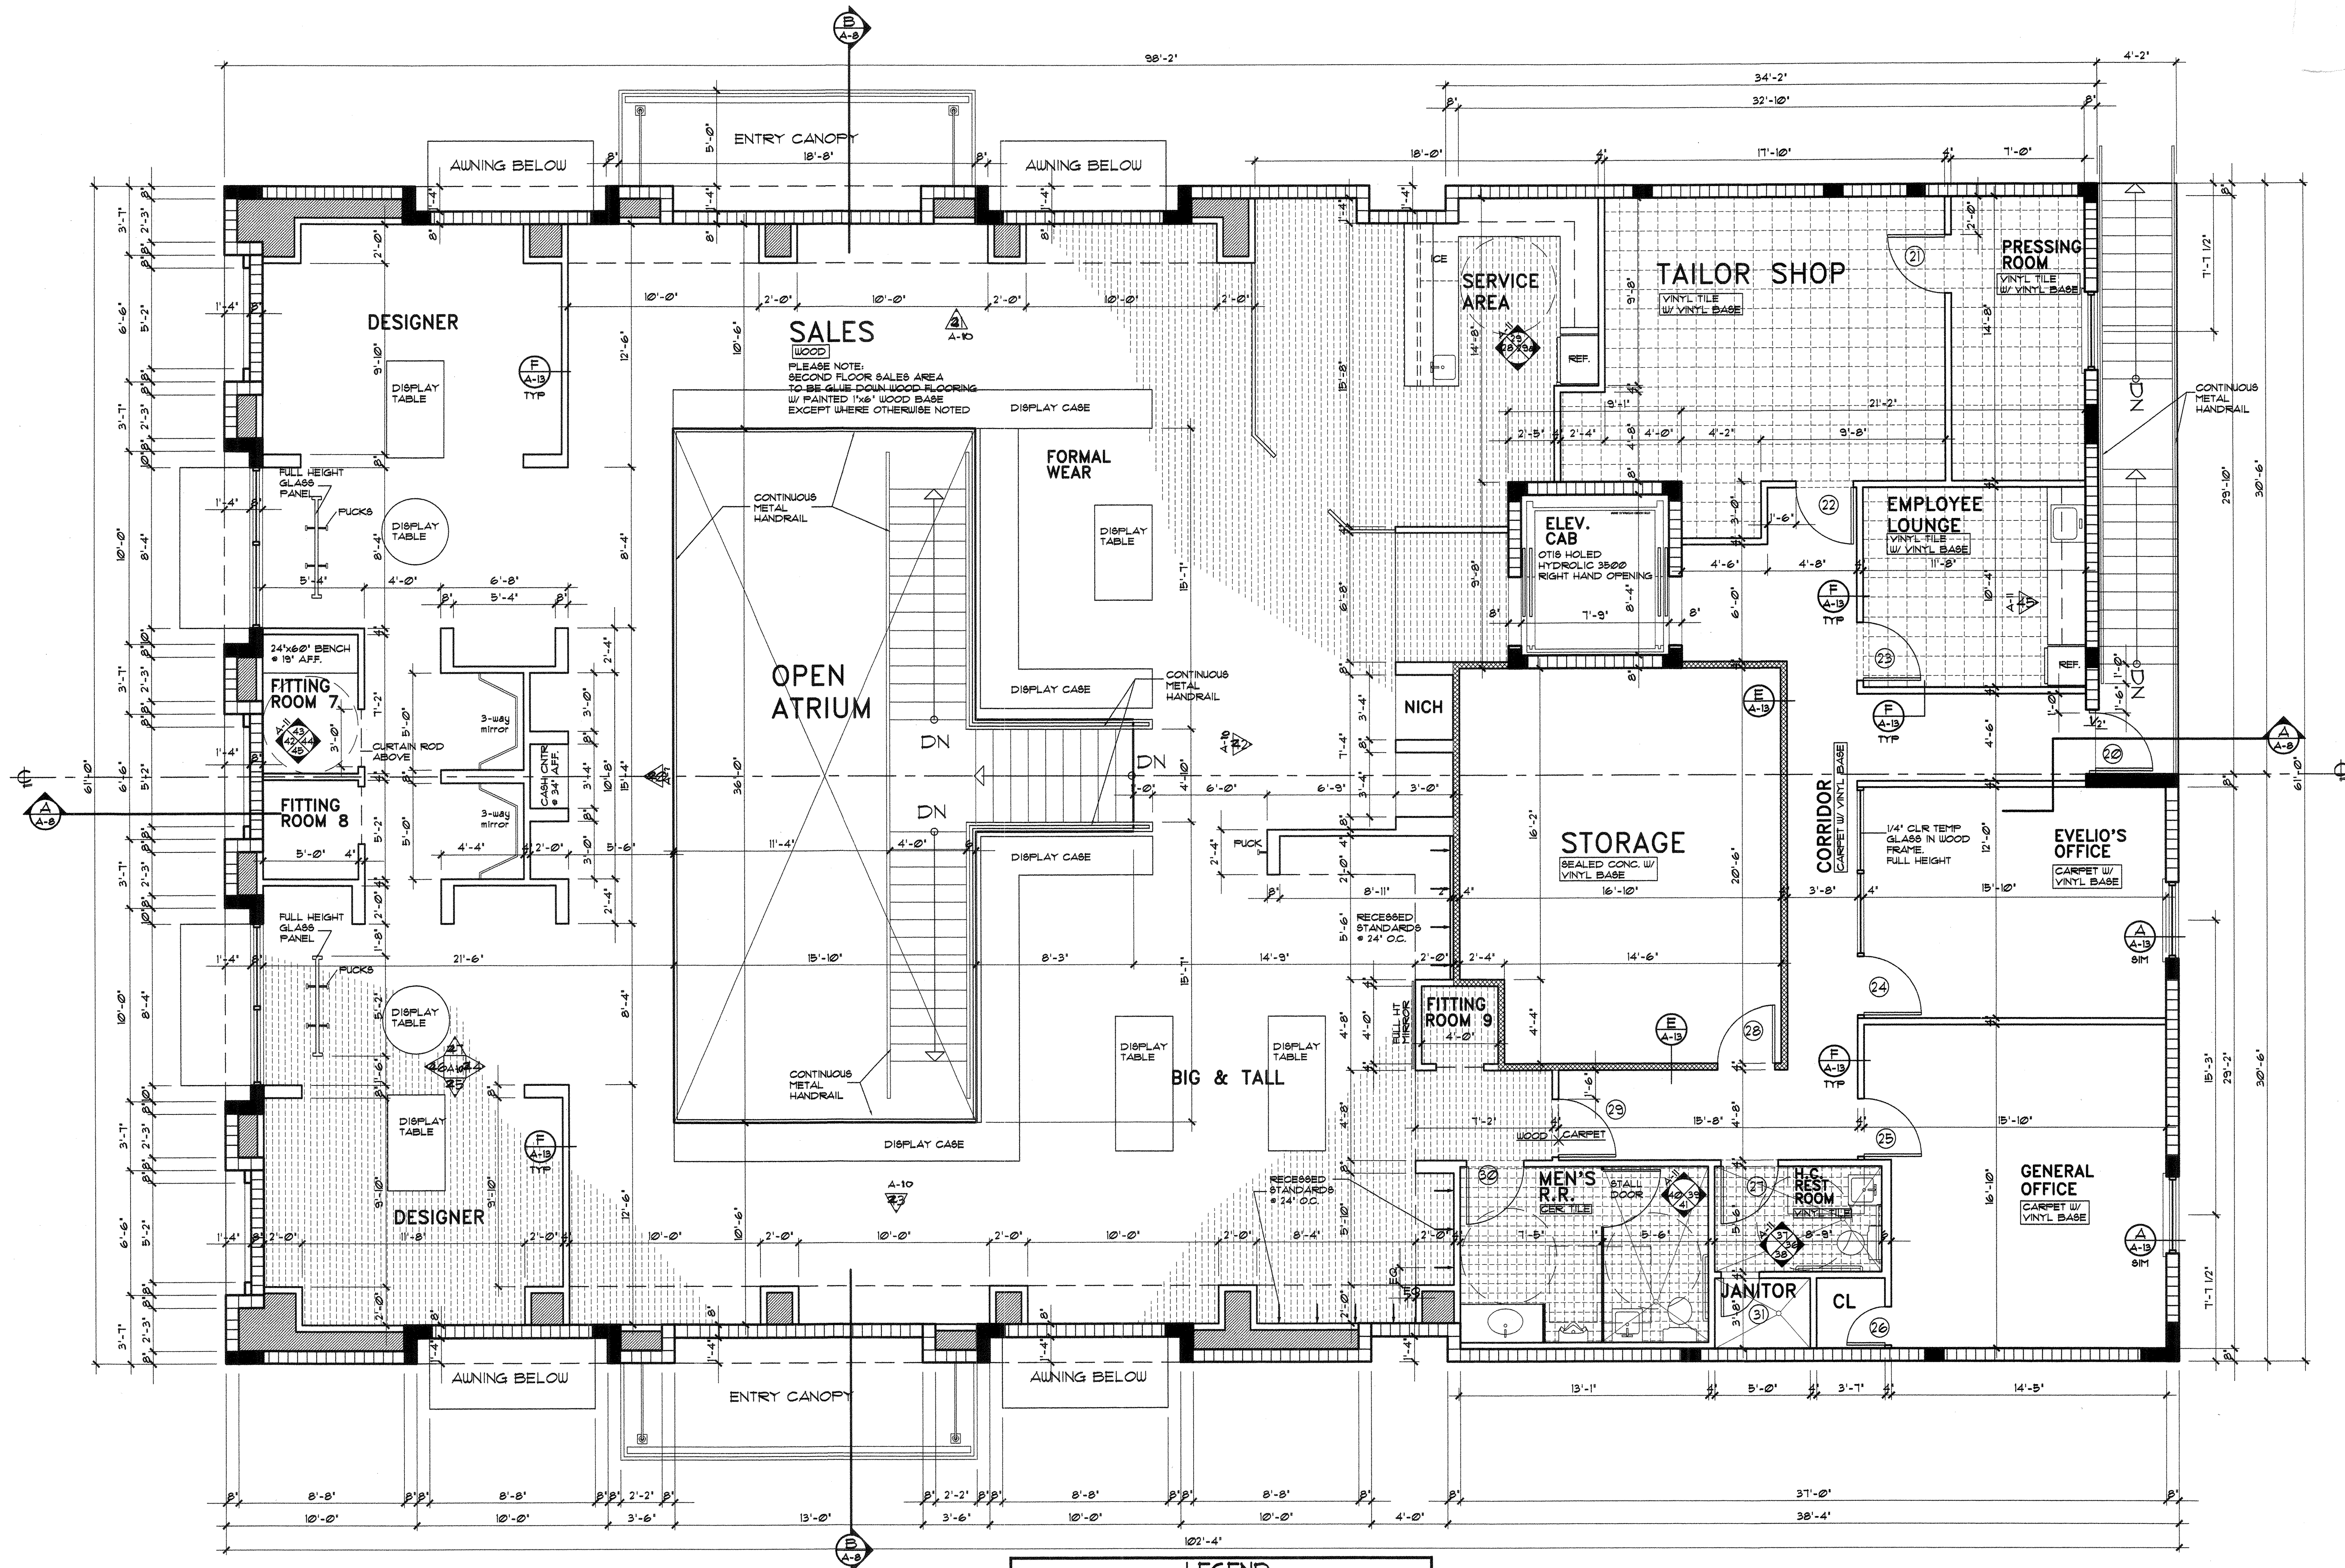

SECOND FLOOR PLAN

SCALE: 1/4" = 1'-0"

LEGEND	
SYMBOL	DESCRIPTION
	CONCRETE
	CONCRETE MASONRY UNIT WALL
	PARTITION WALLS W/ 1-1/2" x 3-3/4" METAL STUDS @ 16" O.C. W/ 1/2" DRYWALL EACH SIDE
	ONE HOUR FIRE RATED PARTITION WALLS W/ 1-1/2" x 3-3/4" METAL STUDS @ 16" O.C. W/ 5/8" TYPE 'X' DRYWALL EACH SIDE TO UNDERSIDE OF DECK
	SOFFIT OR OBJECT OVERHEAD

STUDS TO BE SPACED @ 24" O.C.
IN PARTITIONS W/ RECESSED
STANDARDS

PROVIDE PLYWOOD BACKING
IN PARTITIONS W/ FURK
SYSTEM