



NOTE:

DIMENSIONS ARE TO SHOW ROOM SIZES.
SQUARE FOOTAGE CALCULATIONS ARE DONE
TO BOMA STANDARDS.

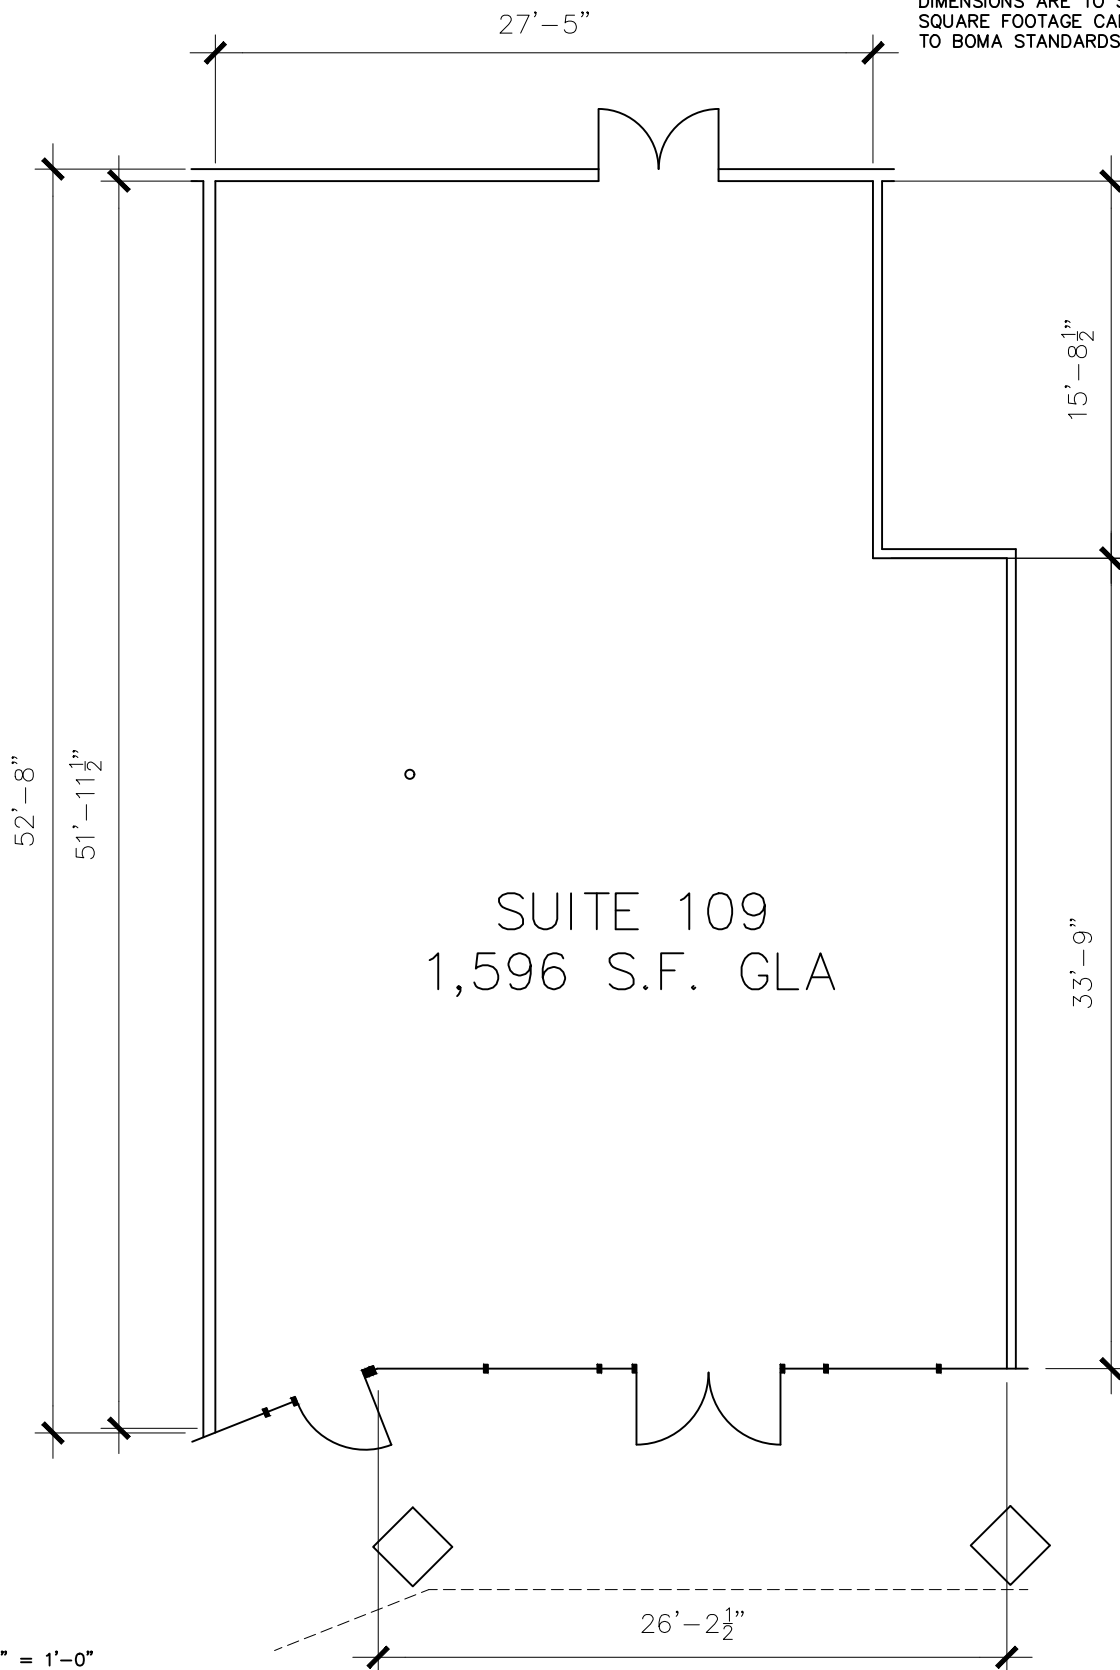

SUITE 109
1,596 S.F. GLA

SCALE: 1/8" = 1'-0"

 

Drawing for:

PHX15, LLC
1207 E. 8th St.
Austin, Tx 78702

PLUM CREEK PLAZA
SUITE 109
1710 S. Colorado
Lockhart, Tx 78644

THE MEASUREMENTS, FLOOR PLANS,
AND CALCULATIONS ARE ACCURATE
USING BOMA MEASUREMENT
STANDARDS FOR RETAIL BUILDINGS.
ANSI/BOMA Z65.5 - 2020
Project No.: 2482.01
Date: August 29, 2024
©2024



AUSTIN ★ TEXAS

DIMENSIONSFLOORPLANS.COM
PHONE: (512)342-0114