


CLARK AVENUE

NORWALK BOULEVARD

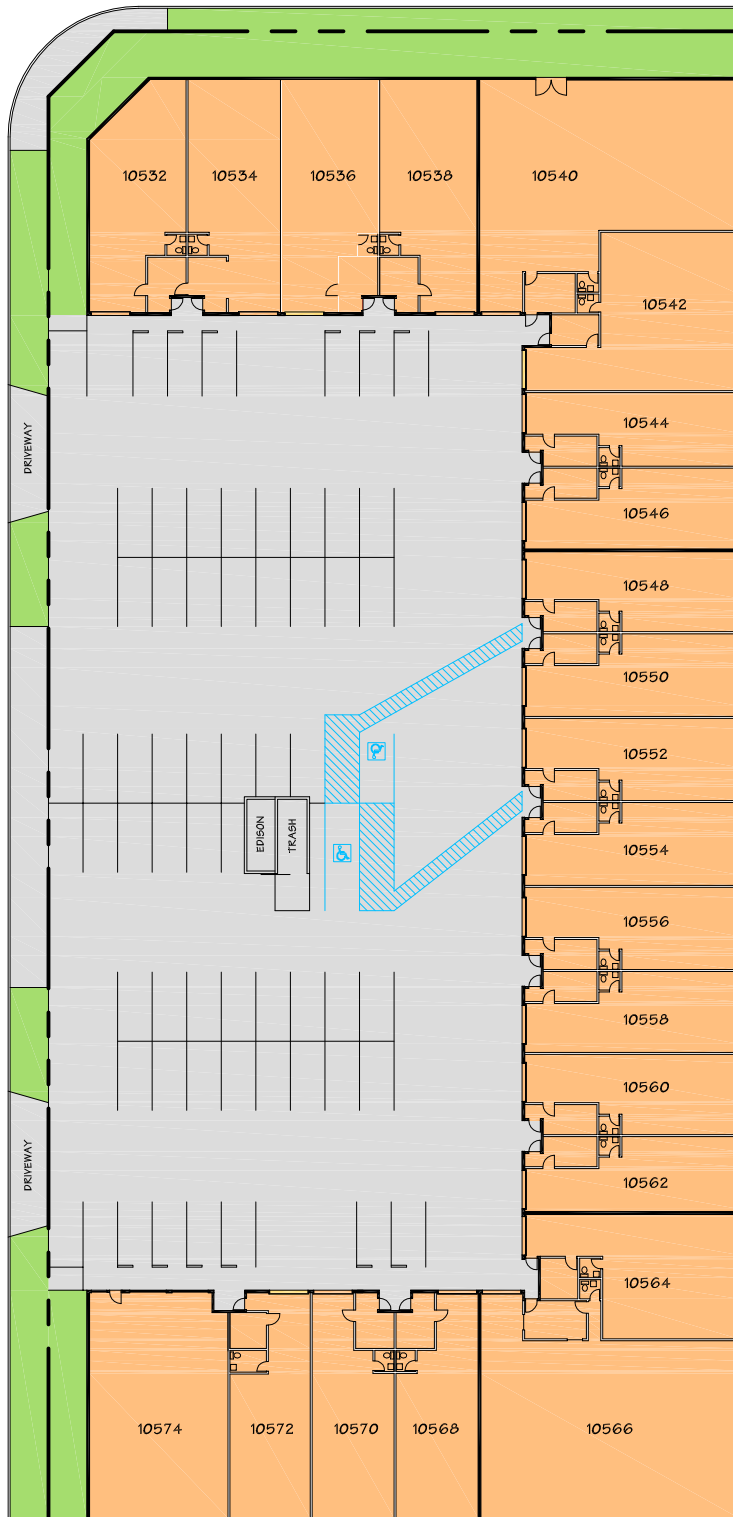

SITE PLAN

SCALE: 1" = 50'

