


1 FRONT ELEVATION
SCALE : 3/32"=1'-0"

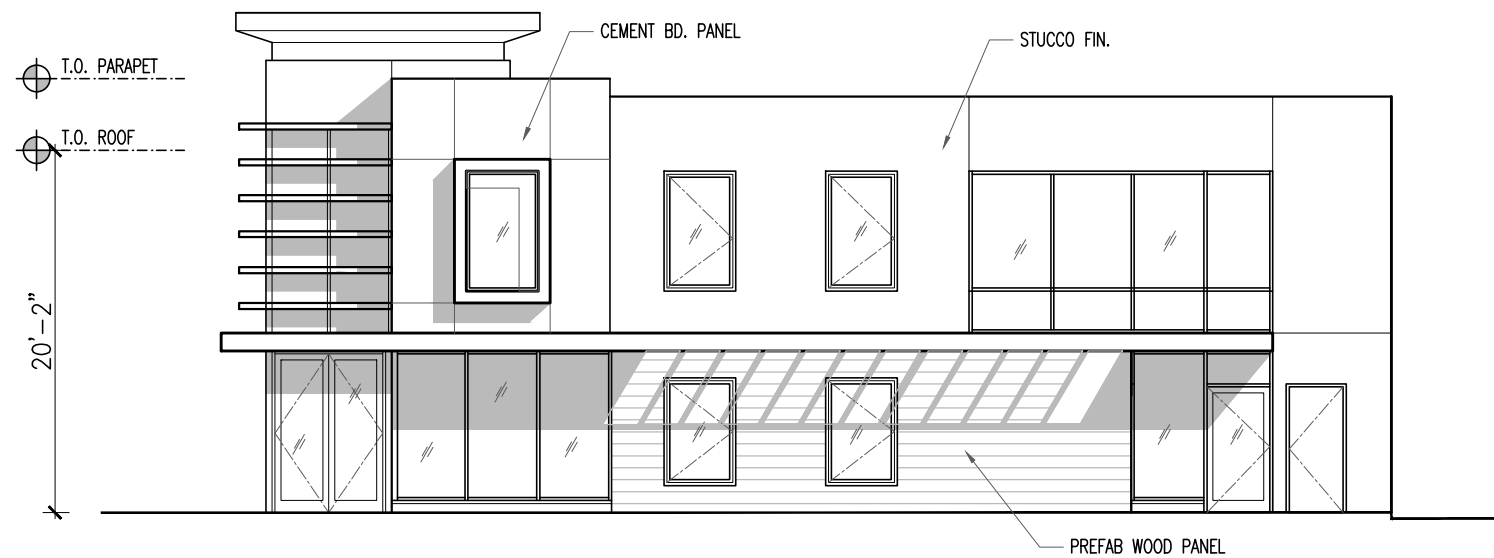

2 SDIE ELEVATION
SCALE : 3/32"=1'-0"