


1 FLOOR PLAN

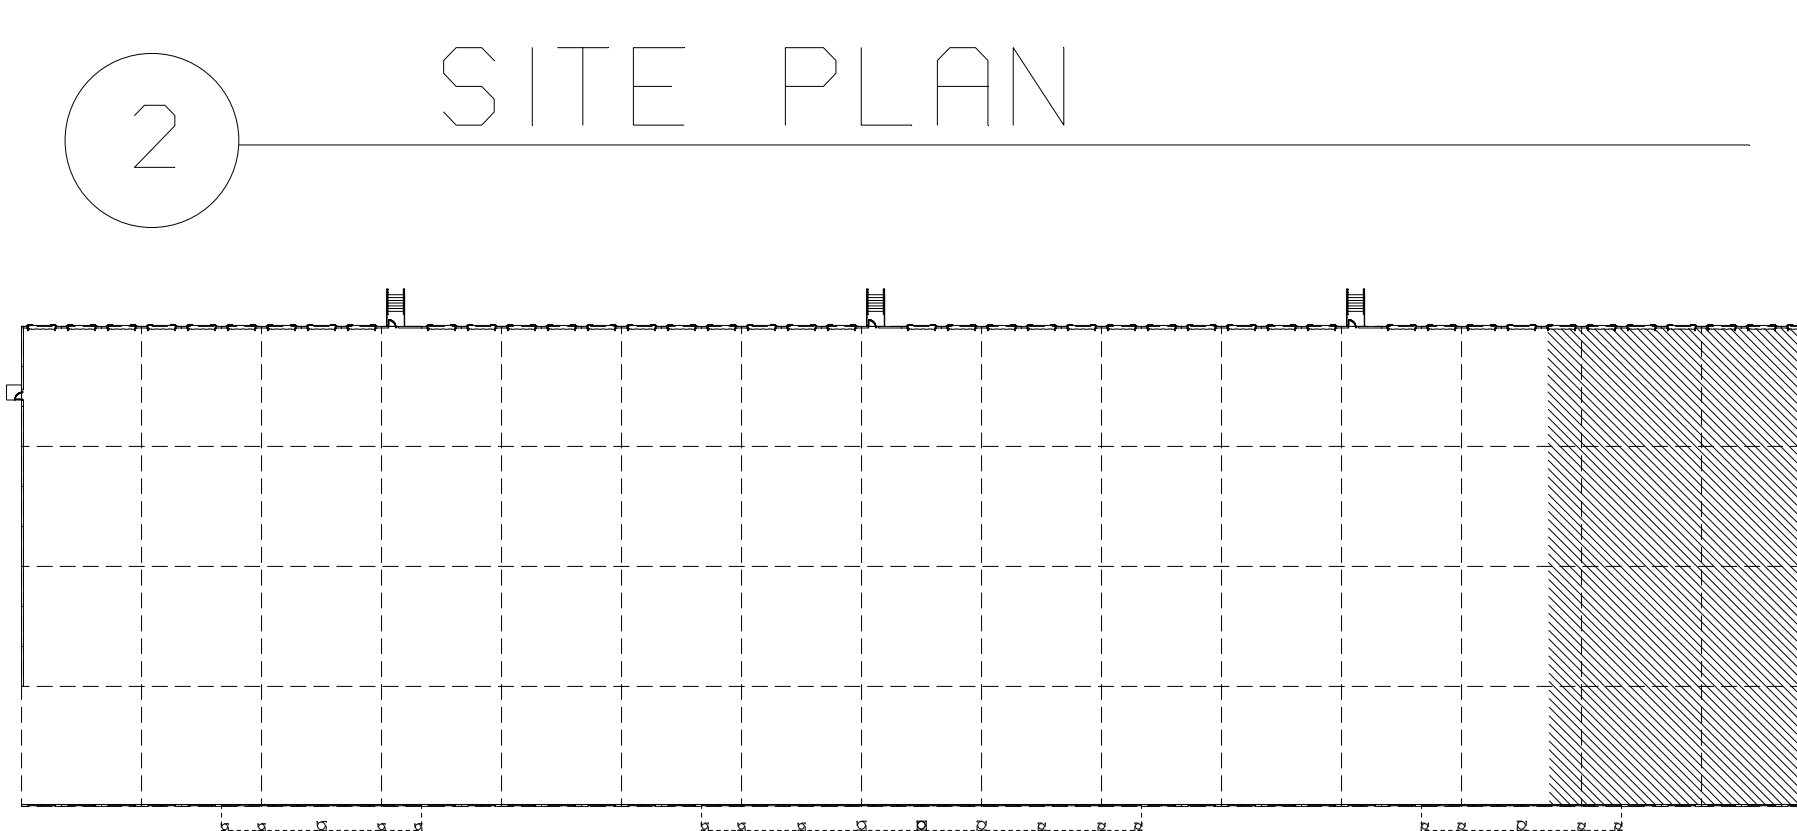

2 SITE PLAN

3,429 OFFICE SQUARE FEET  
 12,518 WHSE SQUARE FEET  
 15,947 TOTAL SQUARE FEET

Revision:

Scale:	1/8" = 1'-0"
Date:	APRIL 10, 2012
Drawn By:	PSJONES
Checked By:	

73 SOUTH WOODS PARKWAY, BLDG 600, SUITE 140 & 150, GEORGIA



DAVID CHASE  
 2981 BUFORD HIGHWAY  
 SUITE T-80  
 ATLANTA, GEORGIA  
 30529  
 (404) 329-5688 PH  
 (404) 329-5686 FX  
 www.ctjdesigns.com  
 ps.jones@ctjdesigns.com

Drawing Number:  
 A-1

Of Sheets

JOB NO.

A/E Job Number: