

MC ARCHITECTURAL

P.O. BOX 357  
VALLEY FORGE, PA 19481  
(484) 920-3250  
mcarchitectural.com

MICHAEL D. COLE, AIA  
PA: RA016713  
NJ: AI01790000

## EXISTING FLOOR PLAN

**700 PACKER AVE.**

PHILADELPHIA, PA

**P S D C**

100 ROSS ROAD, SUITE 200, KING OF PRUSSIA, PA 19406

PROJECT #: 1421


**DRAWN BY:** MDC

**CHECKED BY:**

COPYRIGHT © 2011

MC ARCHITECTURAL, LLC All rights reserved. All ideas, design, arrangements and plans indicated or represented by this drawing and written material appearing herein constitute the original and unpublished work of MC Architectural, LLC and the same may not be duplicated, used or disclosed to any person, firm or corporation for any purpose whatsoever without the written consent of the architect.

**X-1**

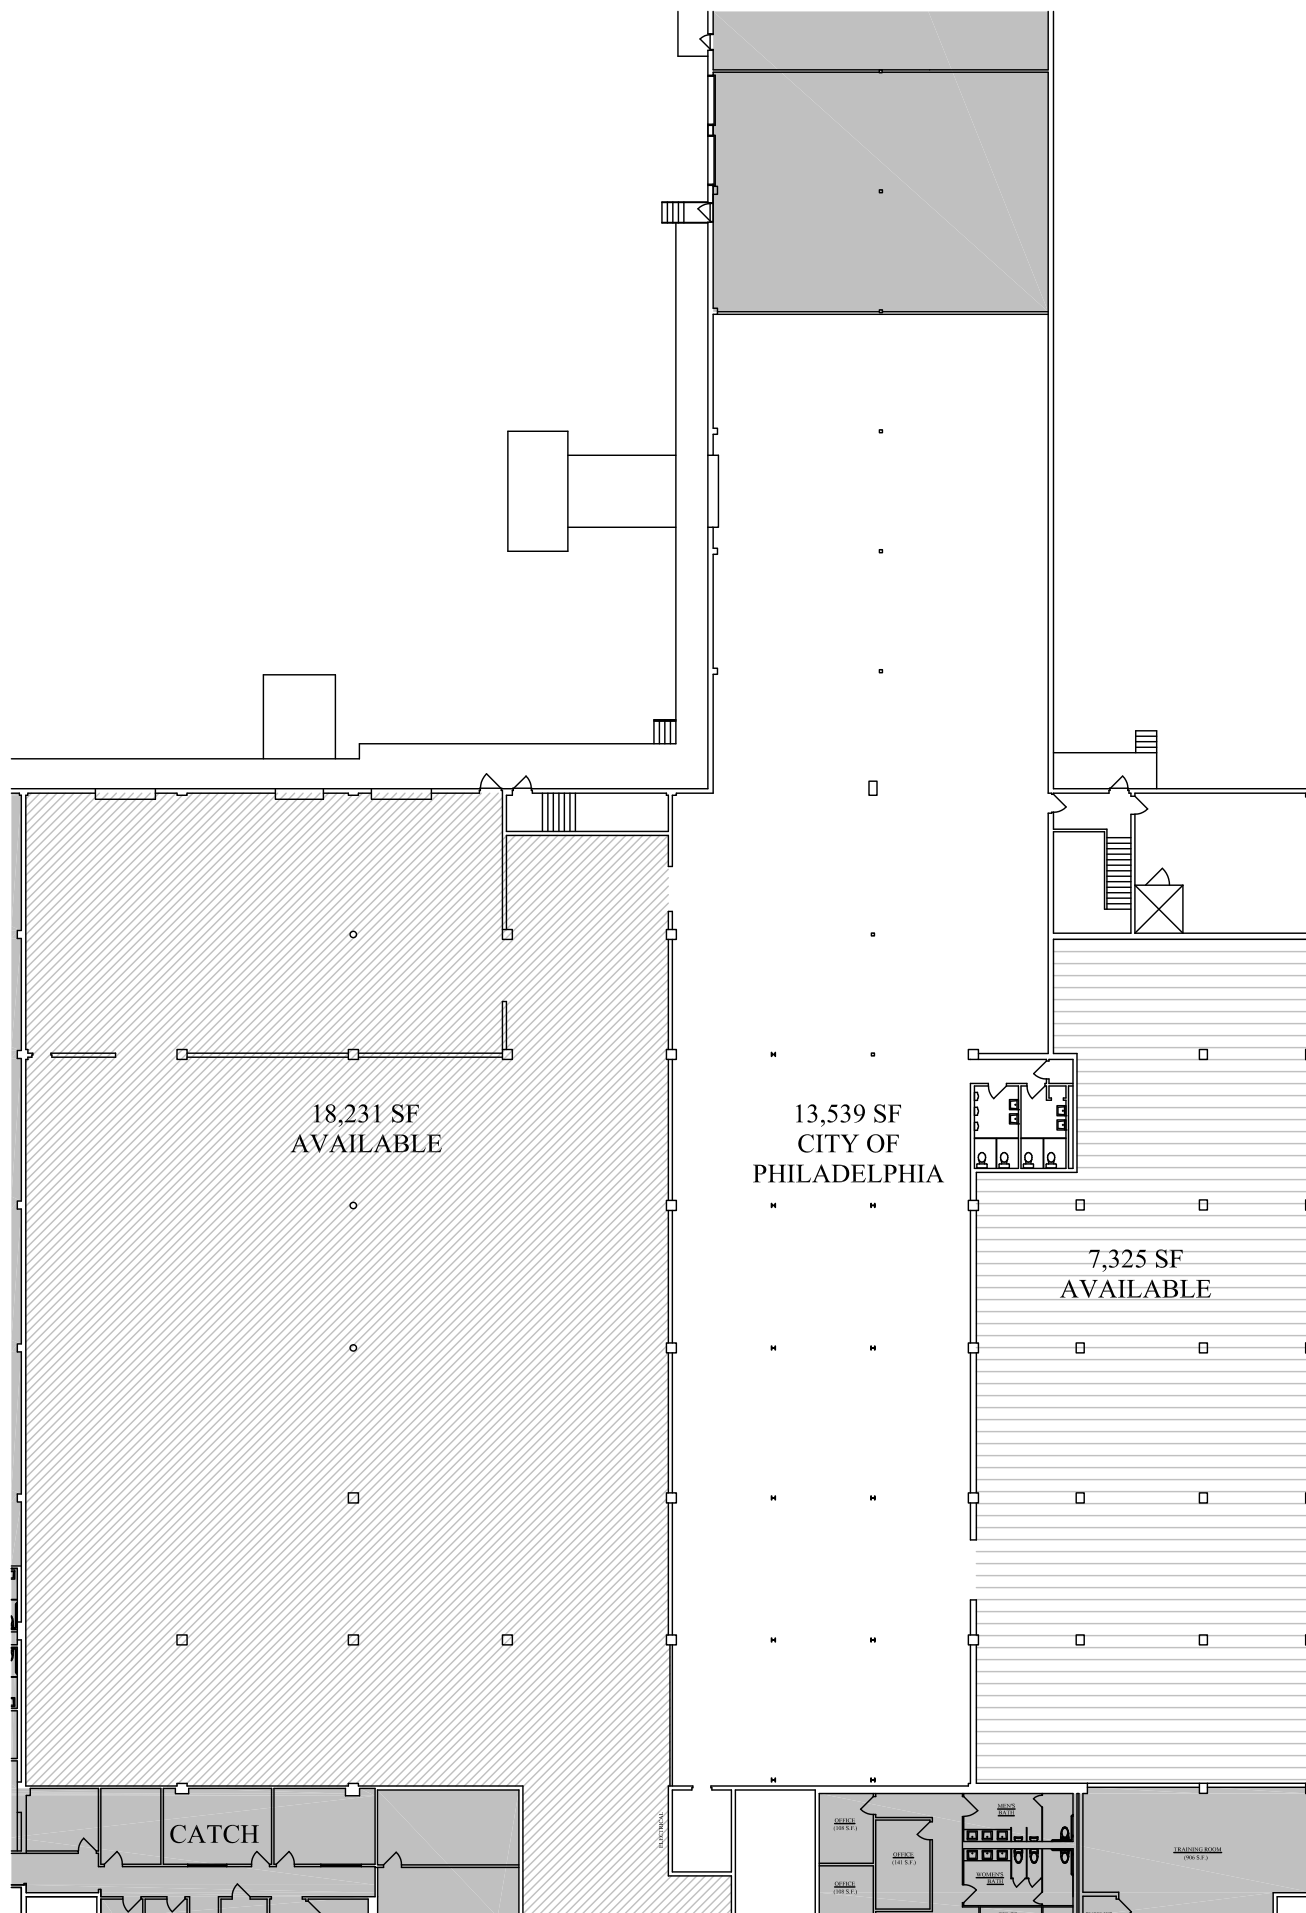

1

### PARTIAL FLOOR PLAN

SCALE: 1/32" = 1'-0"