

REVISIONS: 11-4-83
DRAWN BY:
CHECKED BY:
DATE: 8-12-83





Miguel Lazaro / Martin Architect
3444 / McCrory Place Suite 179
Orlando, Florida 32803
(305) 896-8410

FLOOR PLANS

1.2

FIRST FLOOR	1265.63' 0"
SECOND FLOOR	1298.15' 0"
TOTAL GROSS	2564.58' 0"

- [illegible]

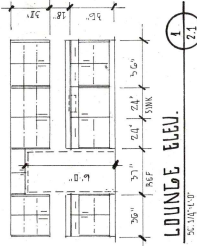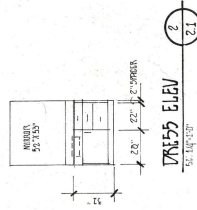


DR55 ELEV 2.1


LOUNGE ELEV. 56.314 ± 0.00 $\frac{1}{2.1}$

SCALE: 1/4" = 1'-0"

SECOND FLOOR PLAN

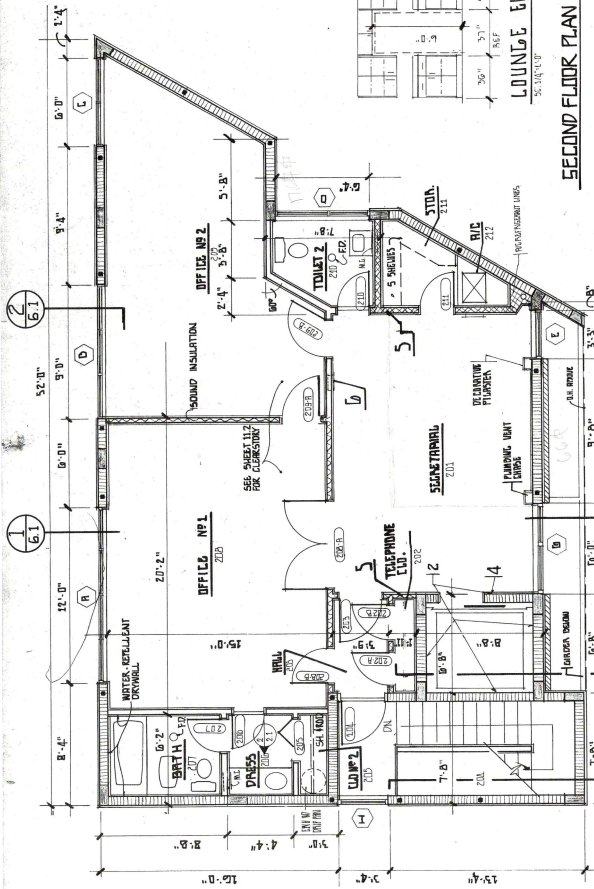

FIRST FLOOR PLAN

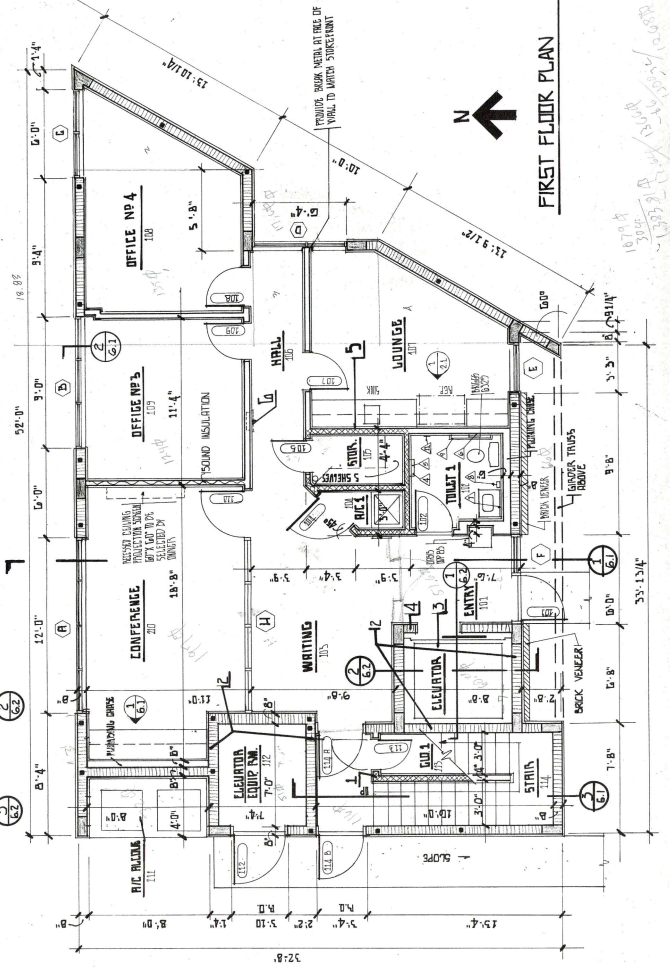

$$\begin{array}{r} 17' \\ \hline 3 \\ 4 \\ 4 \\ 4 \end{array}$$