



REVISIONS	BY

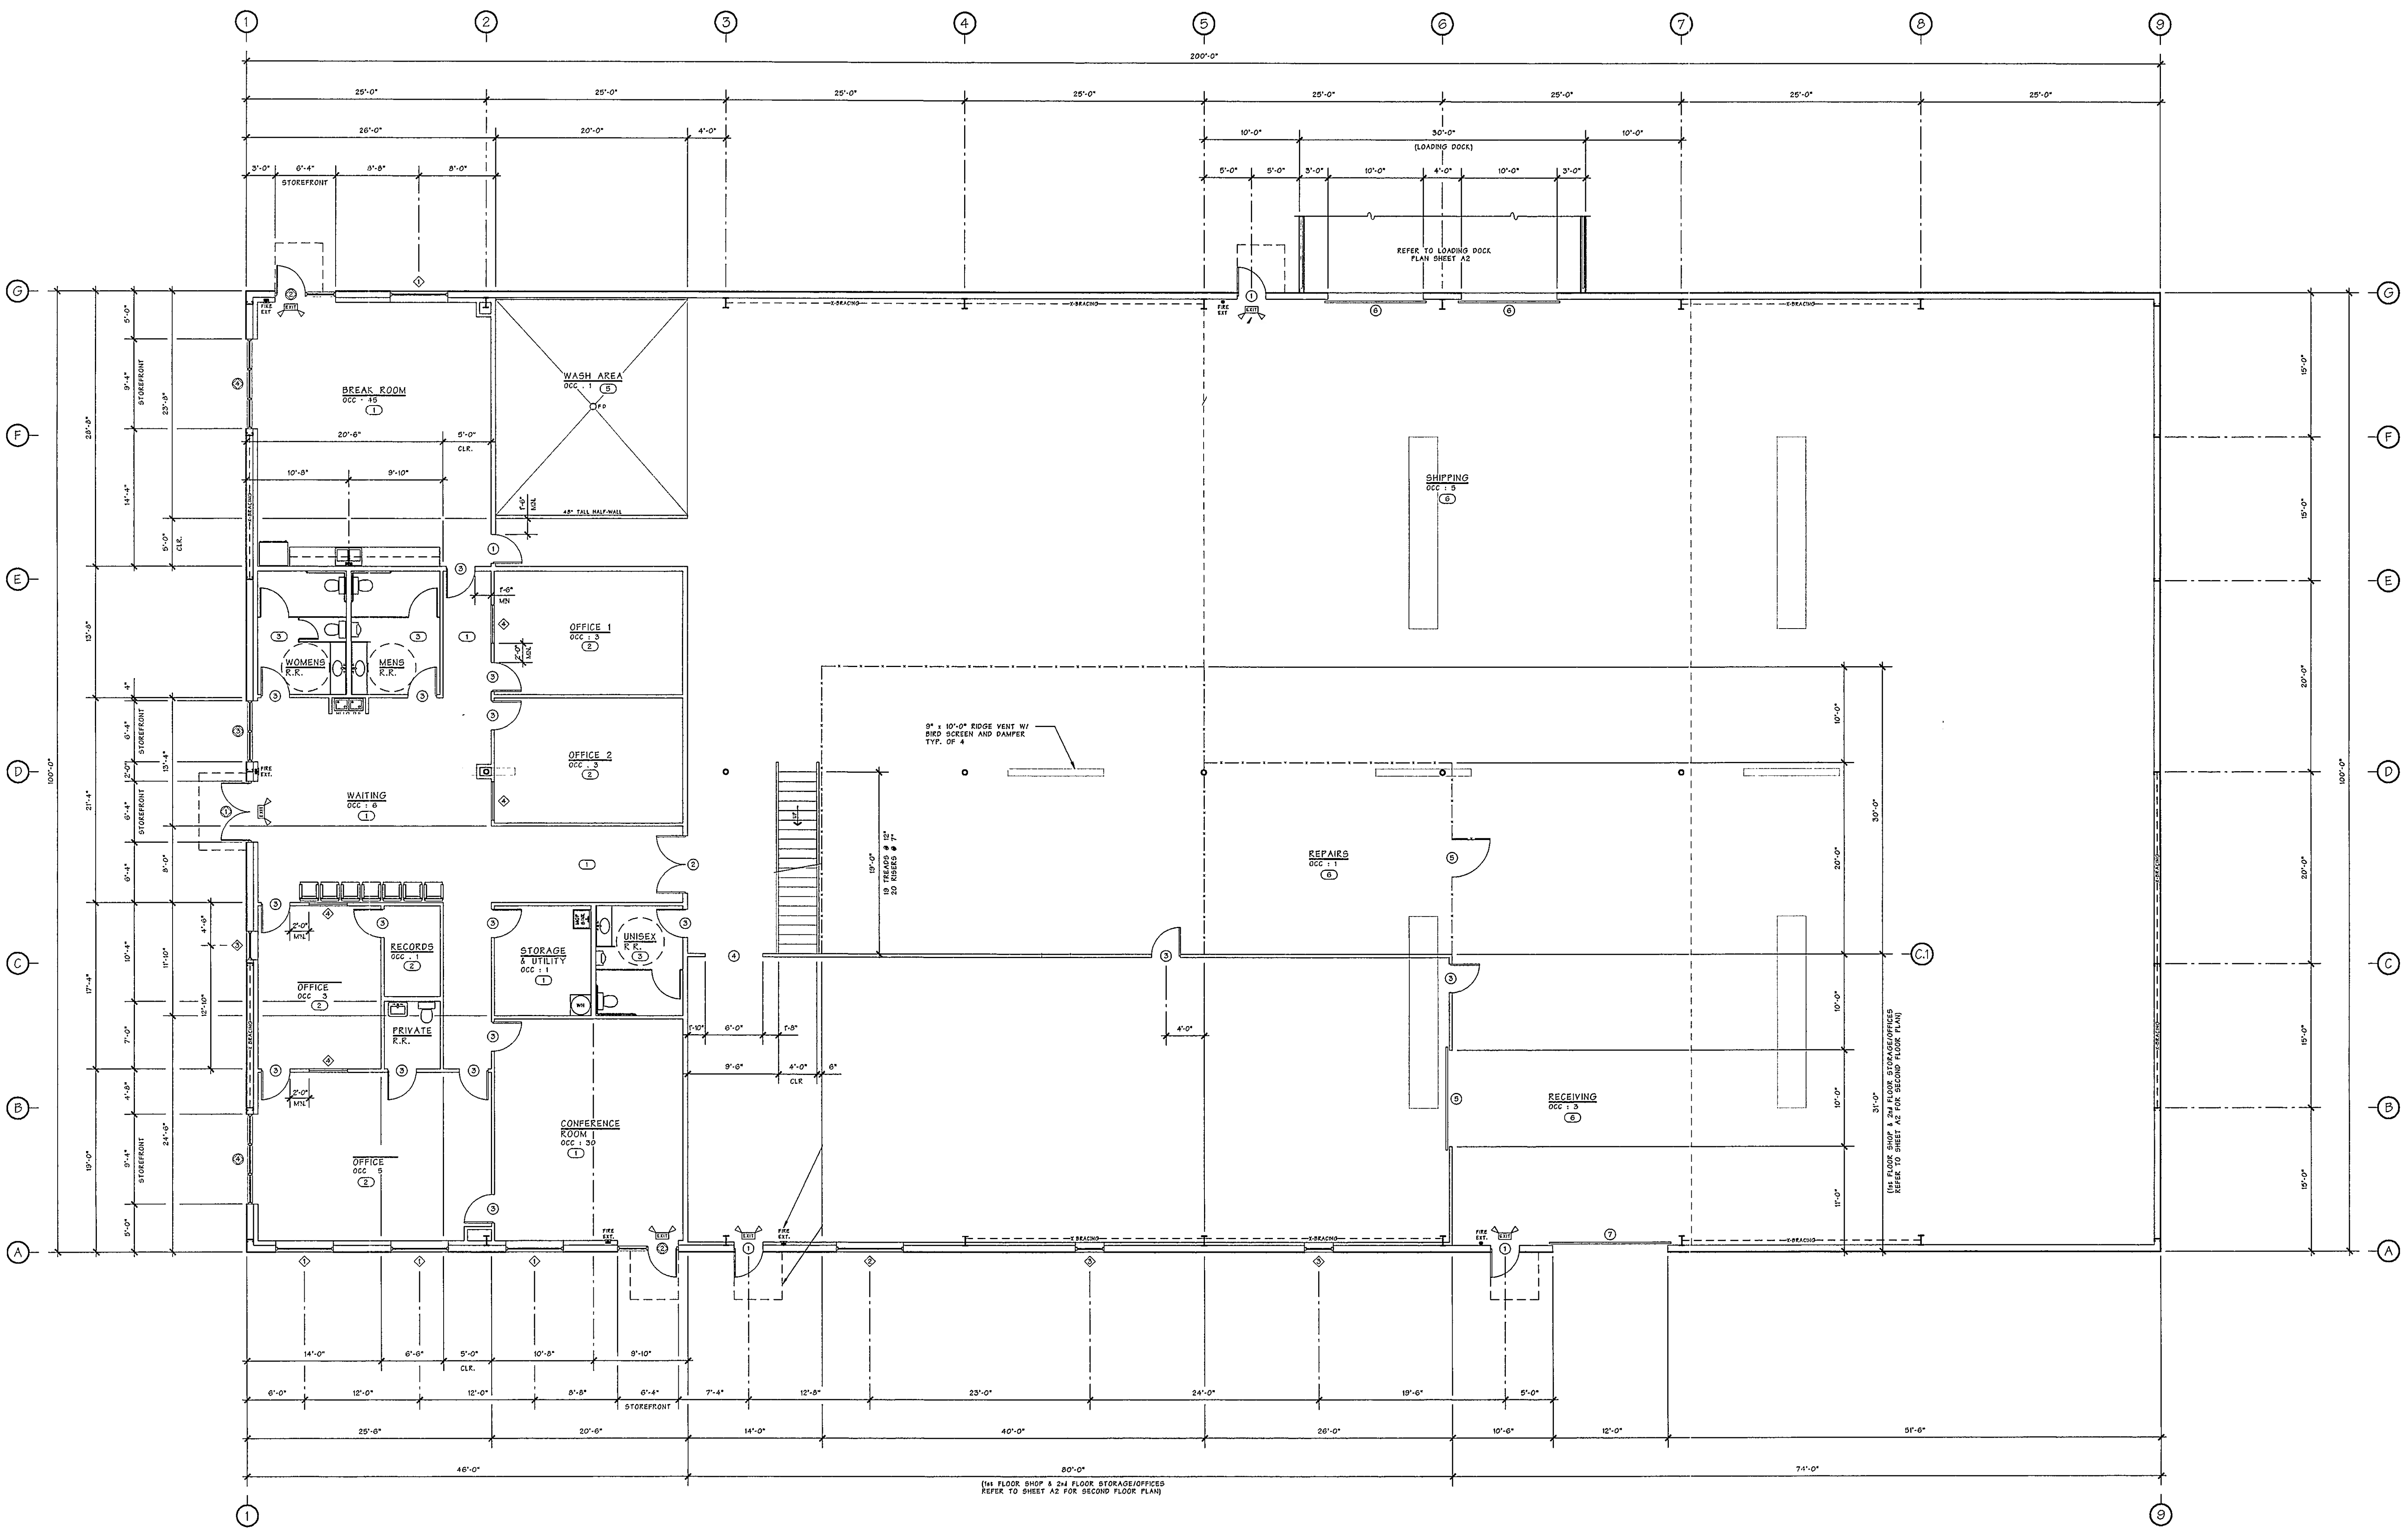


FLOOR PLAN

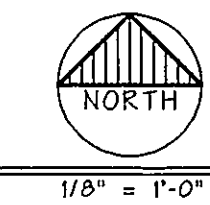

1/8" = 1'-0"

(1st FLOOR SHOP & 2nd FLOOR STORAGE/OFFICES REFER TO SHEET A2 FOR SECOND FLOOR PLAN)

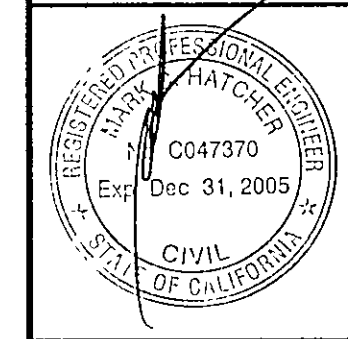

1025 N. Golden Gate Blvd., Ste. 101
 Turlock, California 95350
 Ph: (209) 668-9220
 Fax: (209) 668-0547

Mark C. Hatcher
 ENGINEERING

DRAWN	T.E.W.
CHECKED	M.C.H.
DATE	APR. 2004
SCALE	AS NOTED
JOB #	24071
SHEET	

A1