



FLOOR 3 DEMISING SPACE

2035 LAKEVILLE ROAD
NEW HYDE PARK, NEW YORK

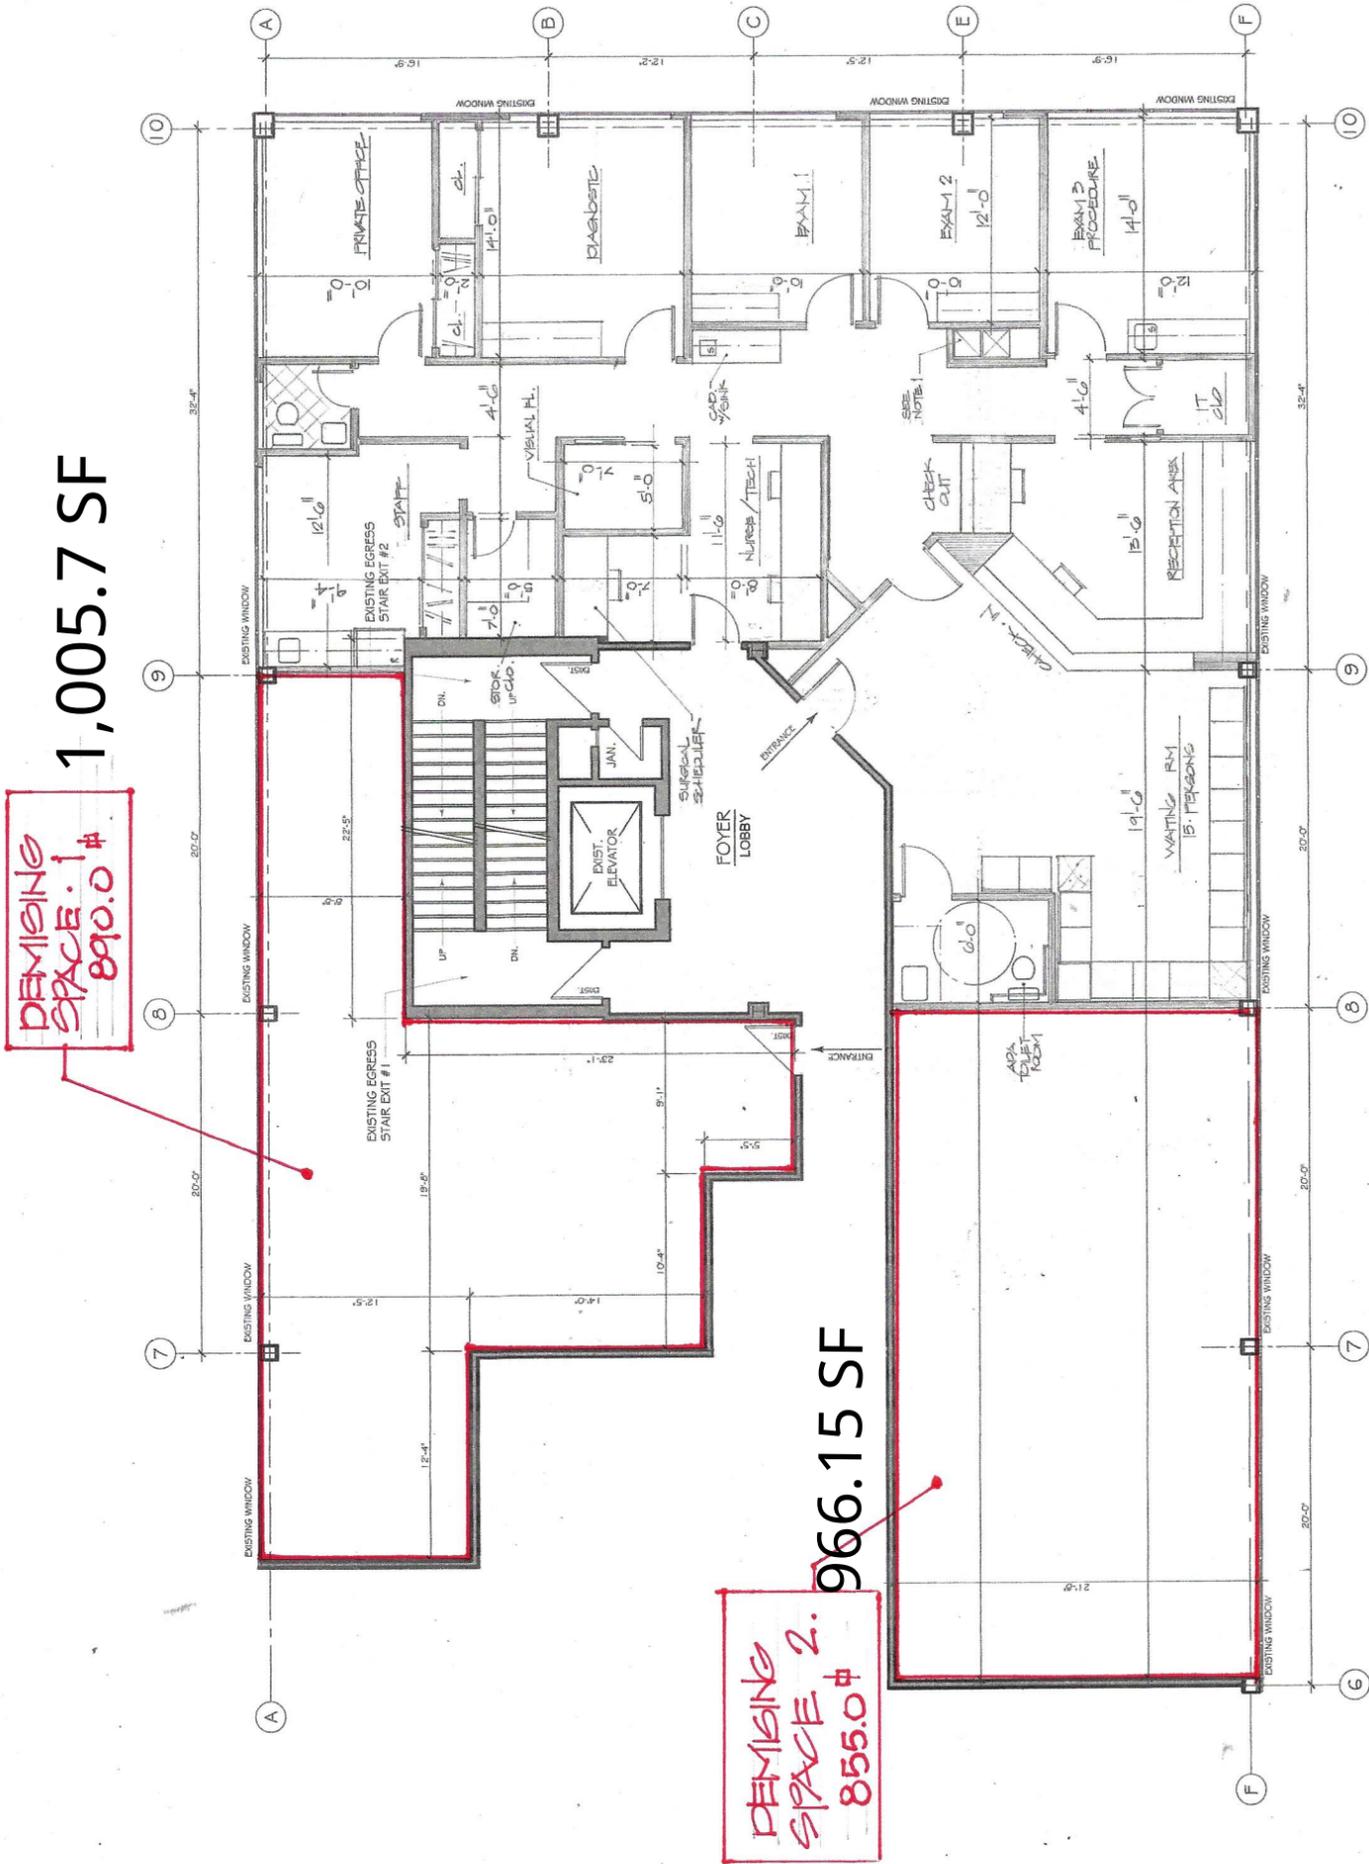

FLOOR 3 DEMISING SPACE FLOOR PLAN

SCALE 3/8" = 1'-0"

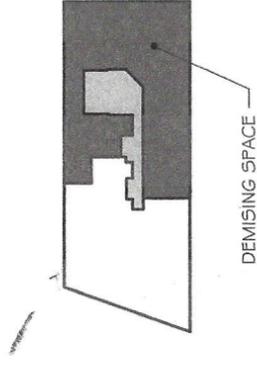

BUILDING LOCATION
THIRD FLOOR

FLOOR 3 DEMISING SPACE	AREA

DIMENSION NOTE:

ALL TENANT DESIGNERS & ARCHITECTS AS WELL AS ALL CONTRACTORS & SUB CONSULTANTS TO VERIFY DIMENSIONS & COLUMN LOCATIONS PRIOR TO DEVELOPMENT OF PLANS

2035 OFFICE BUILDING

2035 LAKEVILLE ROAD
NEW HYDE PARK, NEW YORK

FLOOR 3 DEMISING SPACE
FLOOR PLAN

MICHAEL JAMES PALLADINO ARCHITECT P.C.
ARCHITECTURE & INTERIORS

DATE: 2.25.26

REVISED

mjp@architecture.com
mjpalladino@gmail.com

A-1