


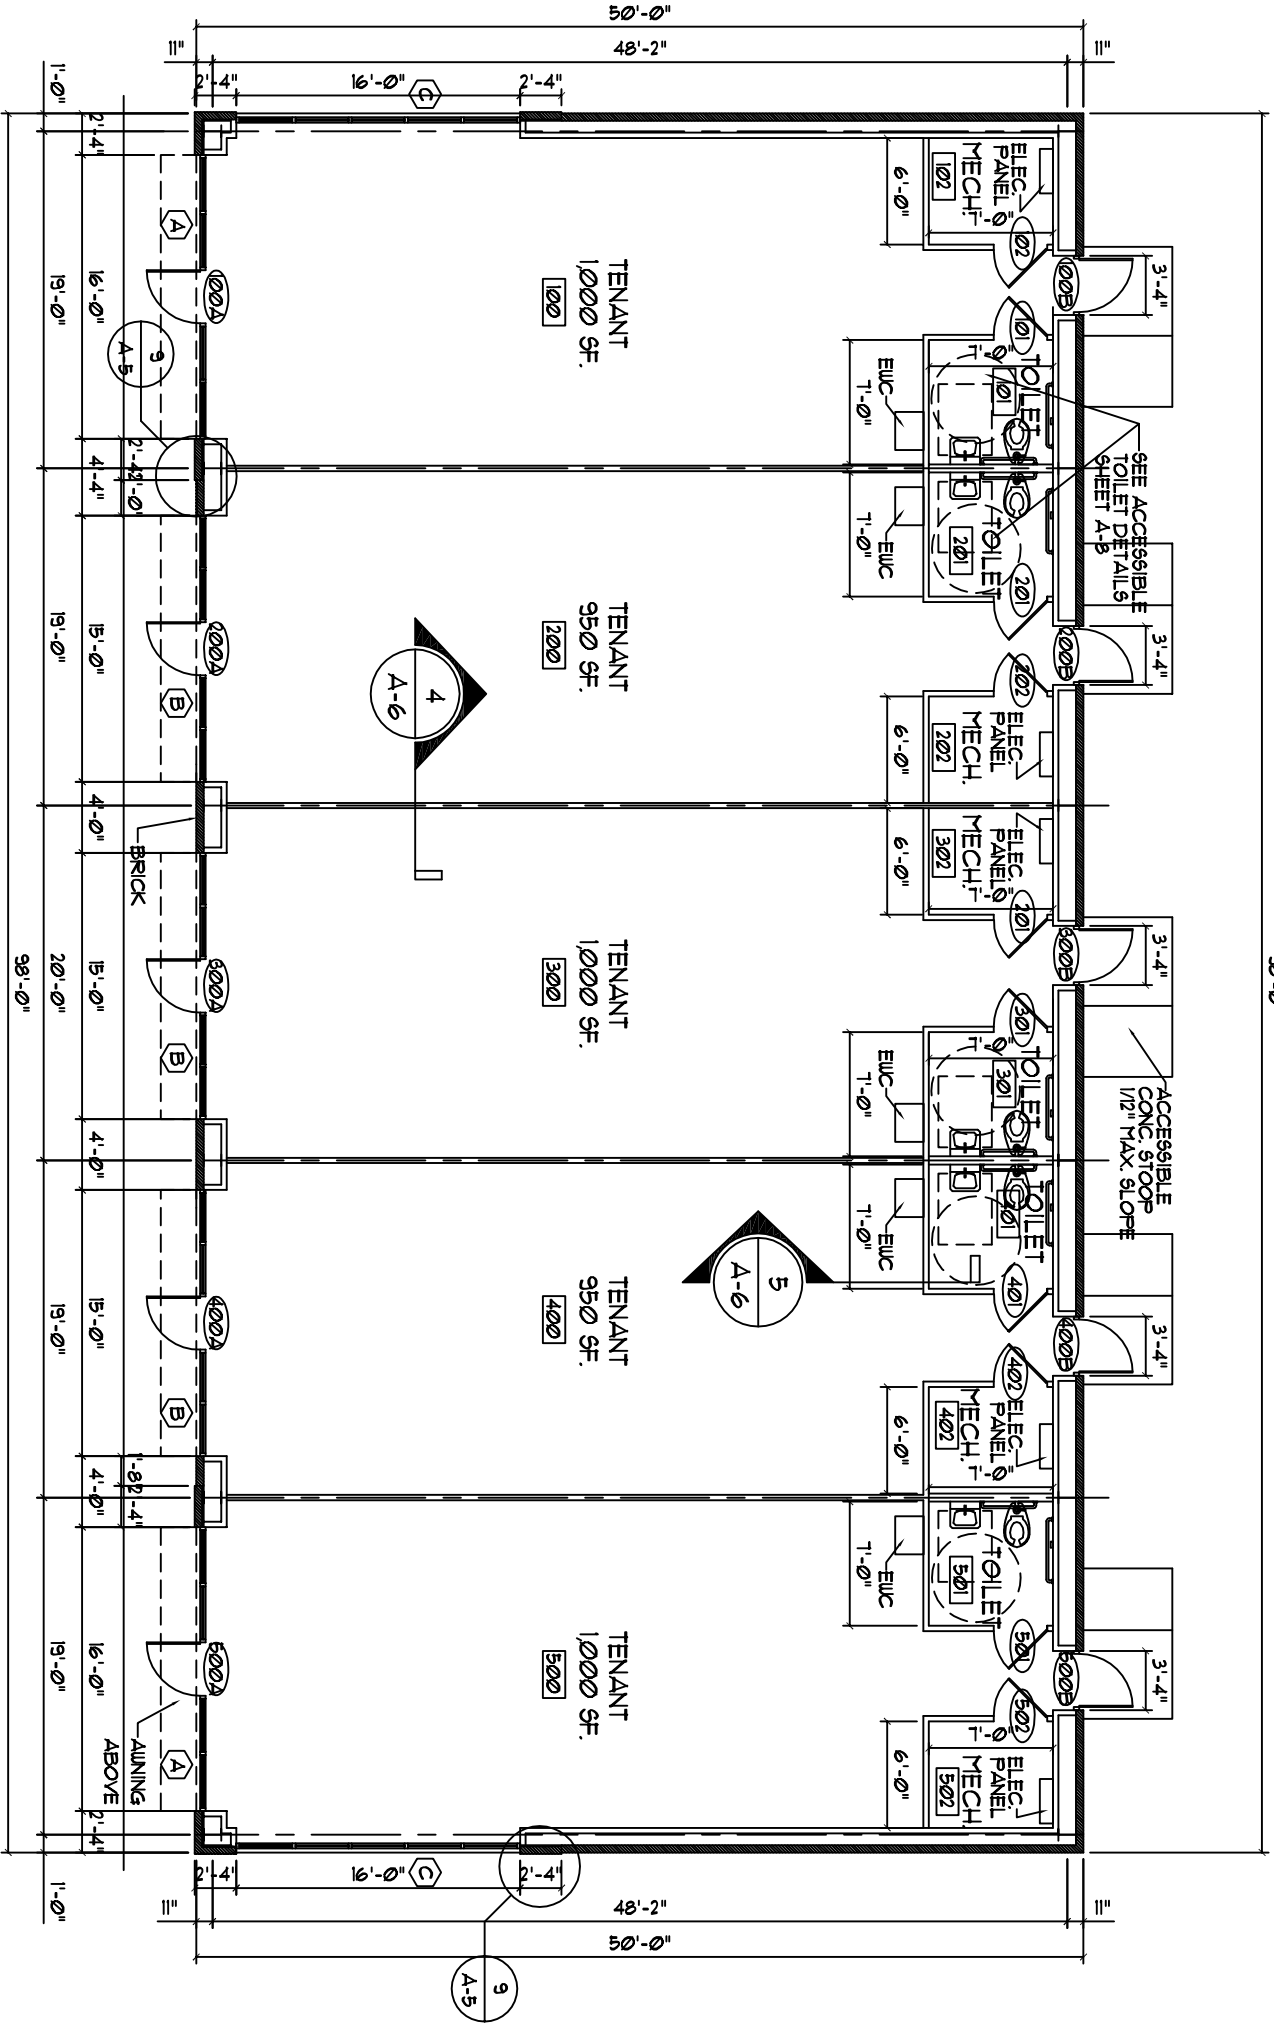

1 FLOOR PLAN-C
A-3 SCALE: 1/8"=1'-0" 4,900 SF.

- ACCESSIBLE ENTRY
PROVIDE RAMP ENTRY
PER ADA, 1/2" MAX. SLOPE