



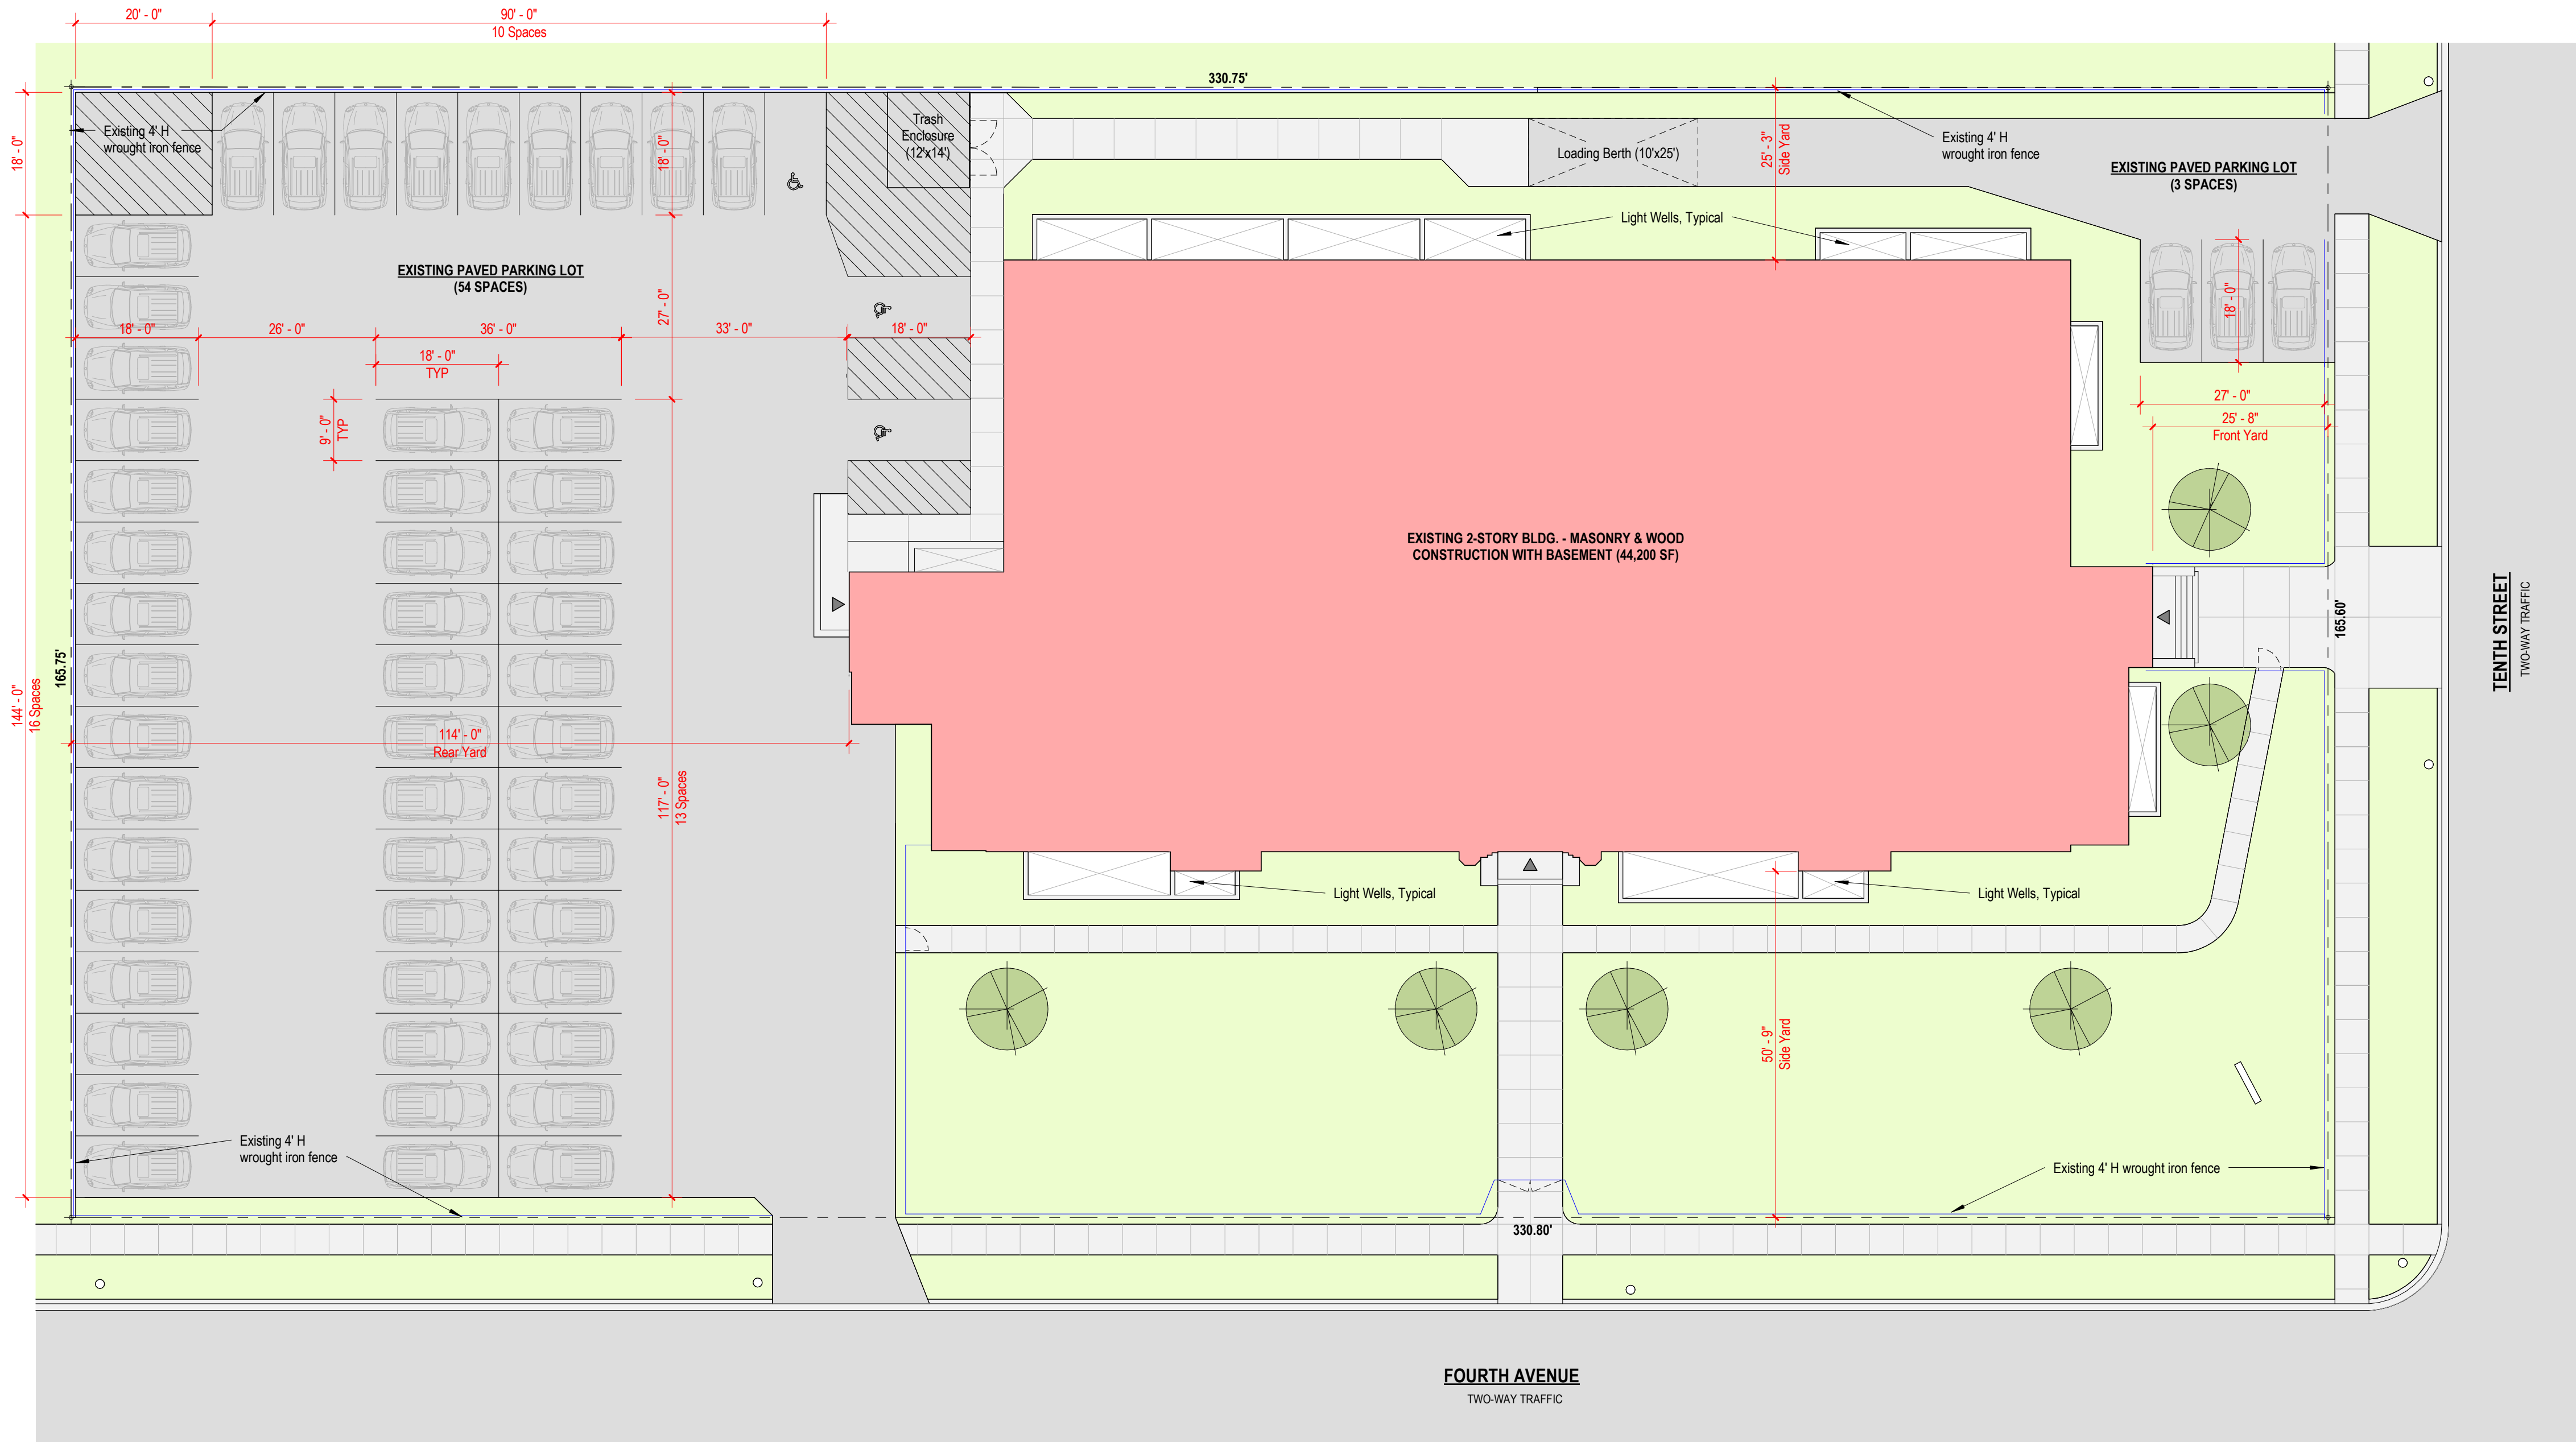

1 SCHEMATIC SITE PLAN
1/16" = 1'-0"

ZONING DATA	
Address:	1358 4th Avenue, Rockford, IL 61104
Zoning District:	R-2 (Two-Family Residential)
Lot Area:	54,806 sf (1.258 acres)
Min. Lot Area:	8,800 sf
Min. Lot Width:	80.0'
Permitted Uses:	One & Two Unit Residential
Proposed Use:	Multi-Family Residential (Requires Zoning Variance)
Min. Lot Area/DU:	3,850 sf
Max. DU:	15
Proposed DU:	31 (Requires Zoning Variance)
Setbacks:	Required: Existing:
Front Yard (East):	25.0' 25'-8" (No Change)
Side Yard (North):	66.0' (total combined) 25'-3" (No Change)
Side Yard (South):	66.0' (total combined) 50'-9" (No Change)
Rear Yard (West):	30.0' 114'-0" (No Change)
Max. Building Height:	35.0'
Existing Floor Areas:	
Basement:	14,708 sf
First Floor:	14,756 sf
Second Floor:	14,652 sf
Total Area:	44,116 sf (No Change)
Impervious Surface Ratio:	0.40 (21,922.40 sf)
Proposed Impervious Area:	
Required Parking:	Required: 62 (2/DU) Proposed: 57 (Requires Zoning Variance)
Required Loading:	1 (10' x 25') Berth 1
DWELLING UNIT DATA	
Floor:	Quantity: Two-Bedroom: One-Bedroom:
Basement:	9 4 5
First Floor:	5 5 5
Second Floor:	12 8 4
Total:	31 17 14
Note: Schematic design & data shown is preliminary and is subject to change.	

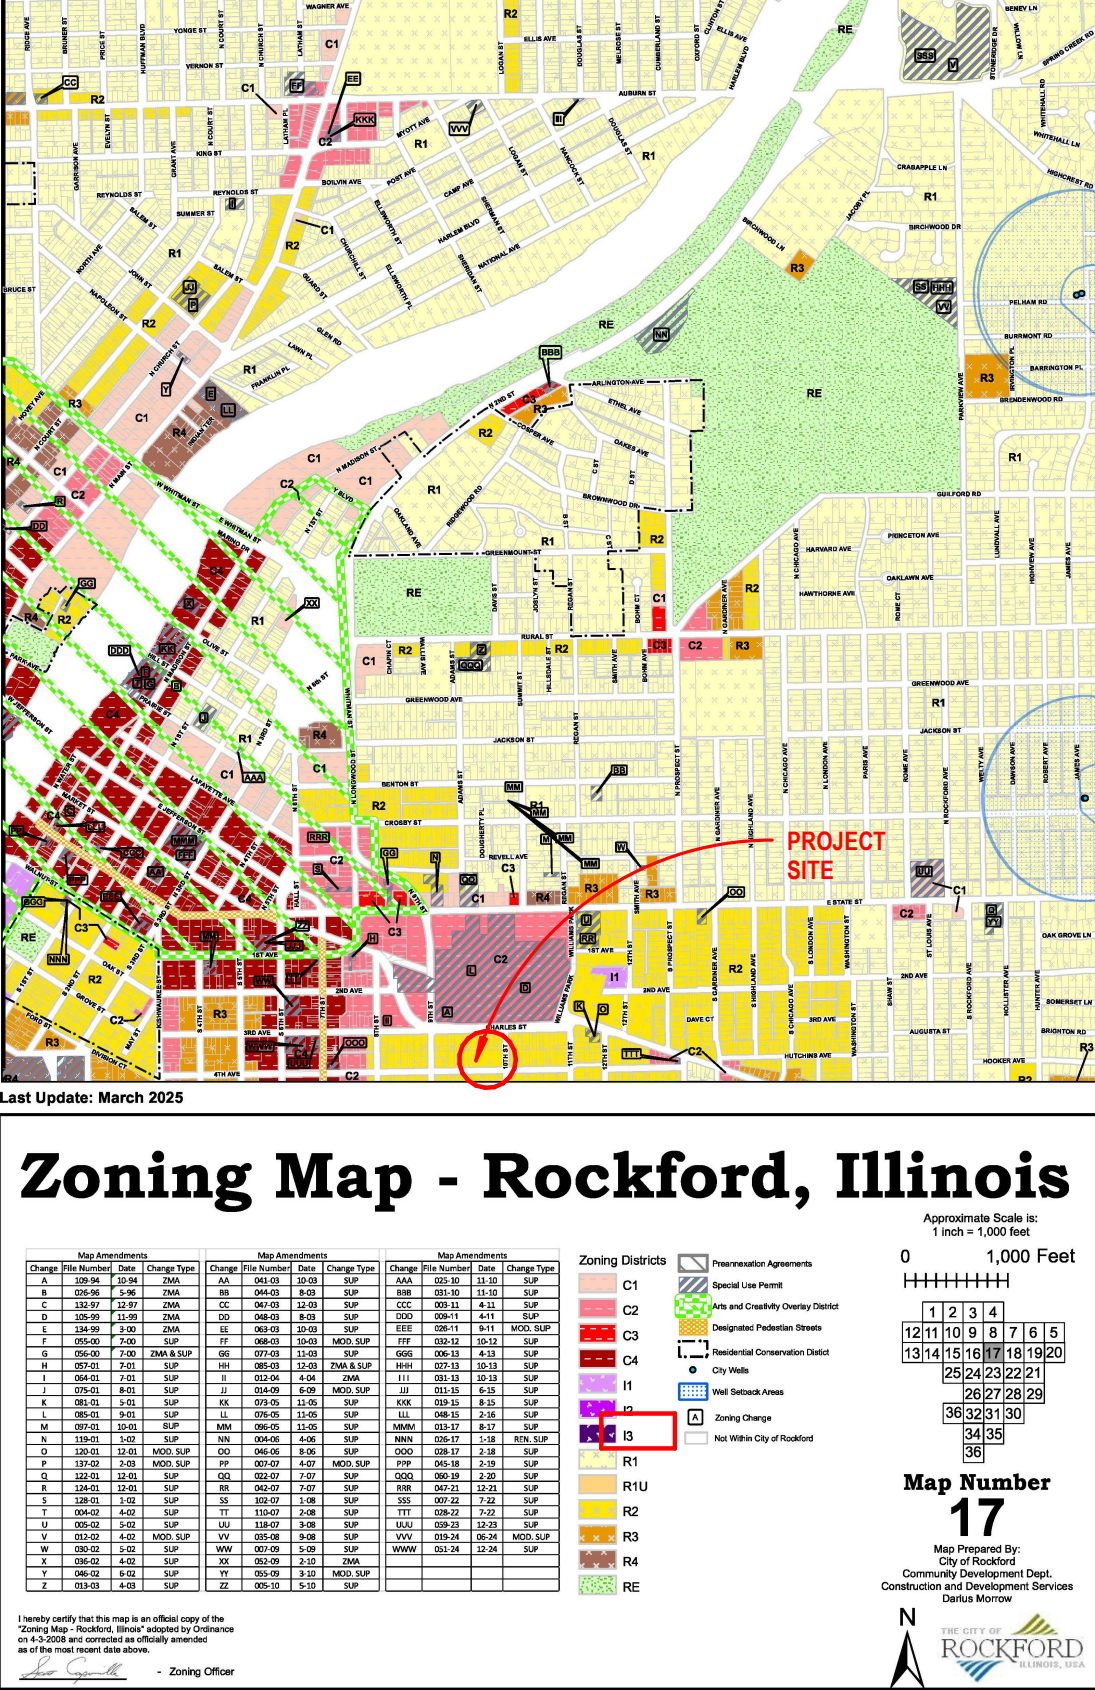



DISCLAIMER:
These drawings are the property of FILORAMO TALSMAN ARCHITECTURE and are to be used only for the project and site specifically identified herein. No part of these drawings may be reproduced, stored in a retrieval system, or transmitted, in any form or by any means, without the written consent of FILORAMO TALSMAN ARCHITECTURE.
Do not scale drawings. Filoramo Talsman Architects provides these drawings as a guide only. The owner is responsible for obtaining all necessary permits and for ensuring that the project complies with all applicable laws and regulations. Filoramo Talsman Architects does not assume any liability for errors or omissions in these drawings.

FILORAMO TALSMAN
ARCHITECTURE

1463 W WILLOW ST.
CHICAGO, ILLINOIS 60642
INFO@FTACOM

PRELIMINARY
SCHEMATIC

SHEET NO:	PROJECT NAME:		CERTIFICATION:	
	WIGHT SCHOOL LOFTS			
PRINT DATE:	1583 4TH AVENUE, ROCKFORD, IL 61104			
SHEET NAME:	OWNER:			
SCHEMATIC SITE PLAN	ROCKFORD PROJECT LLC			

 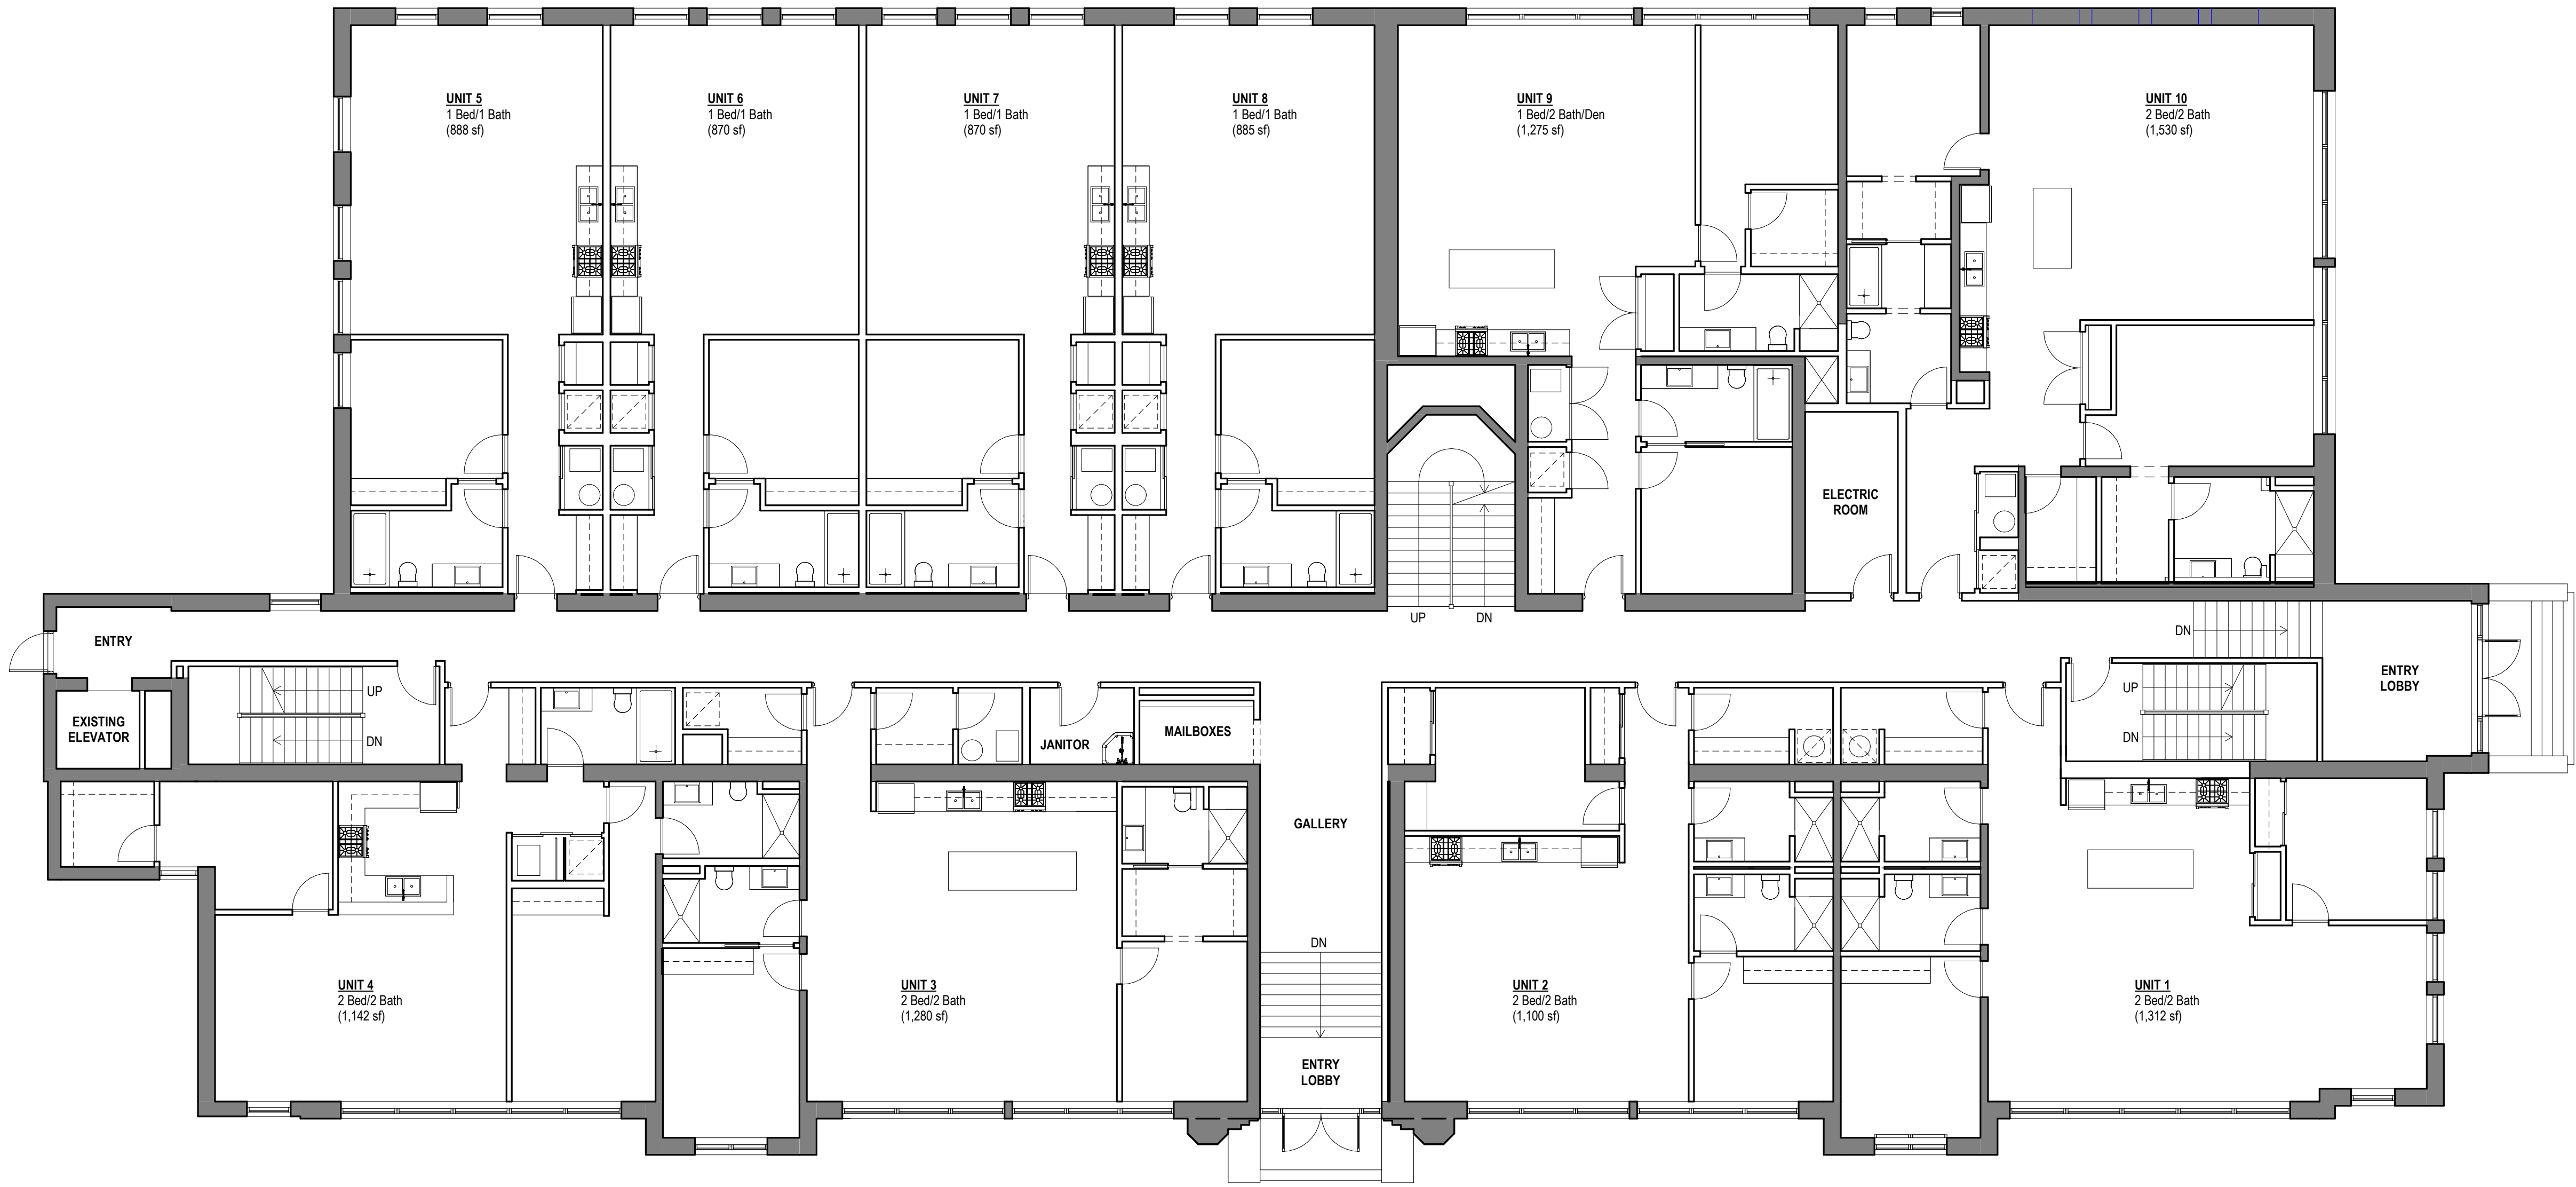


CONSTRUCTION LEGEND

Existing Construction

New Construction

① SCHEMATIC FIRST FLOOR PLAN
1/8" = 1'-0"

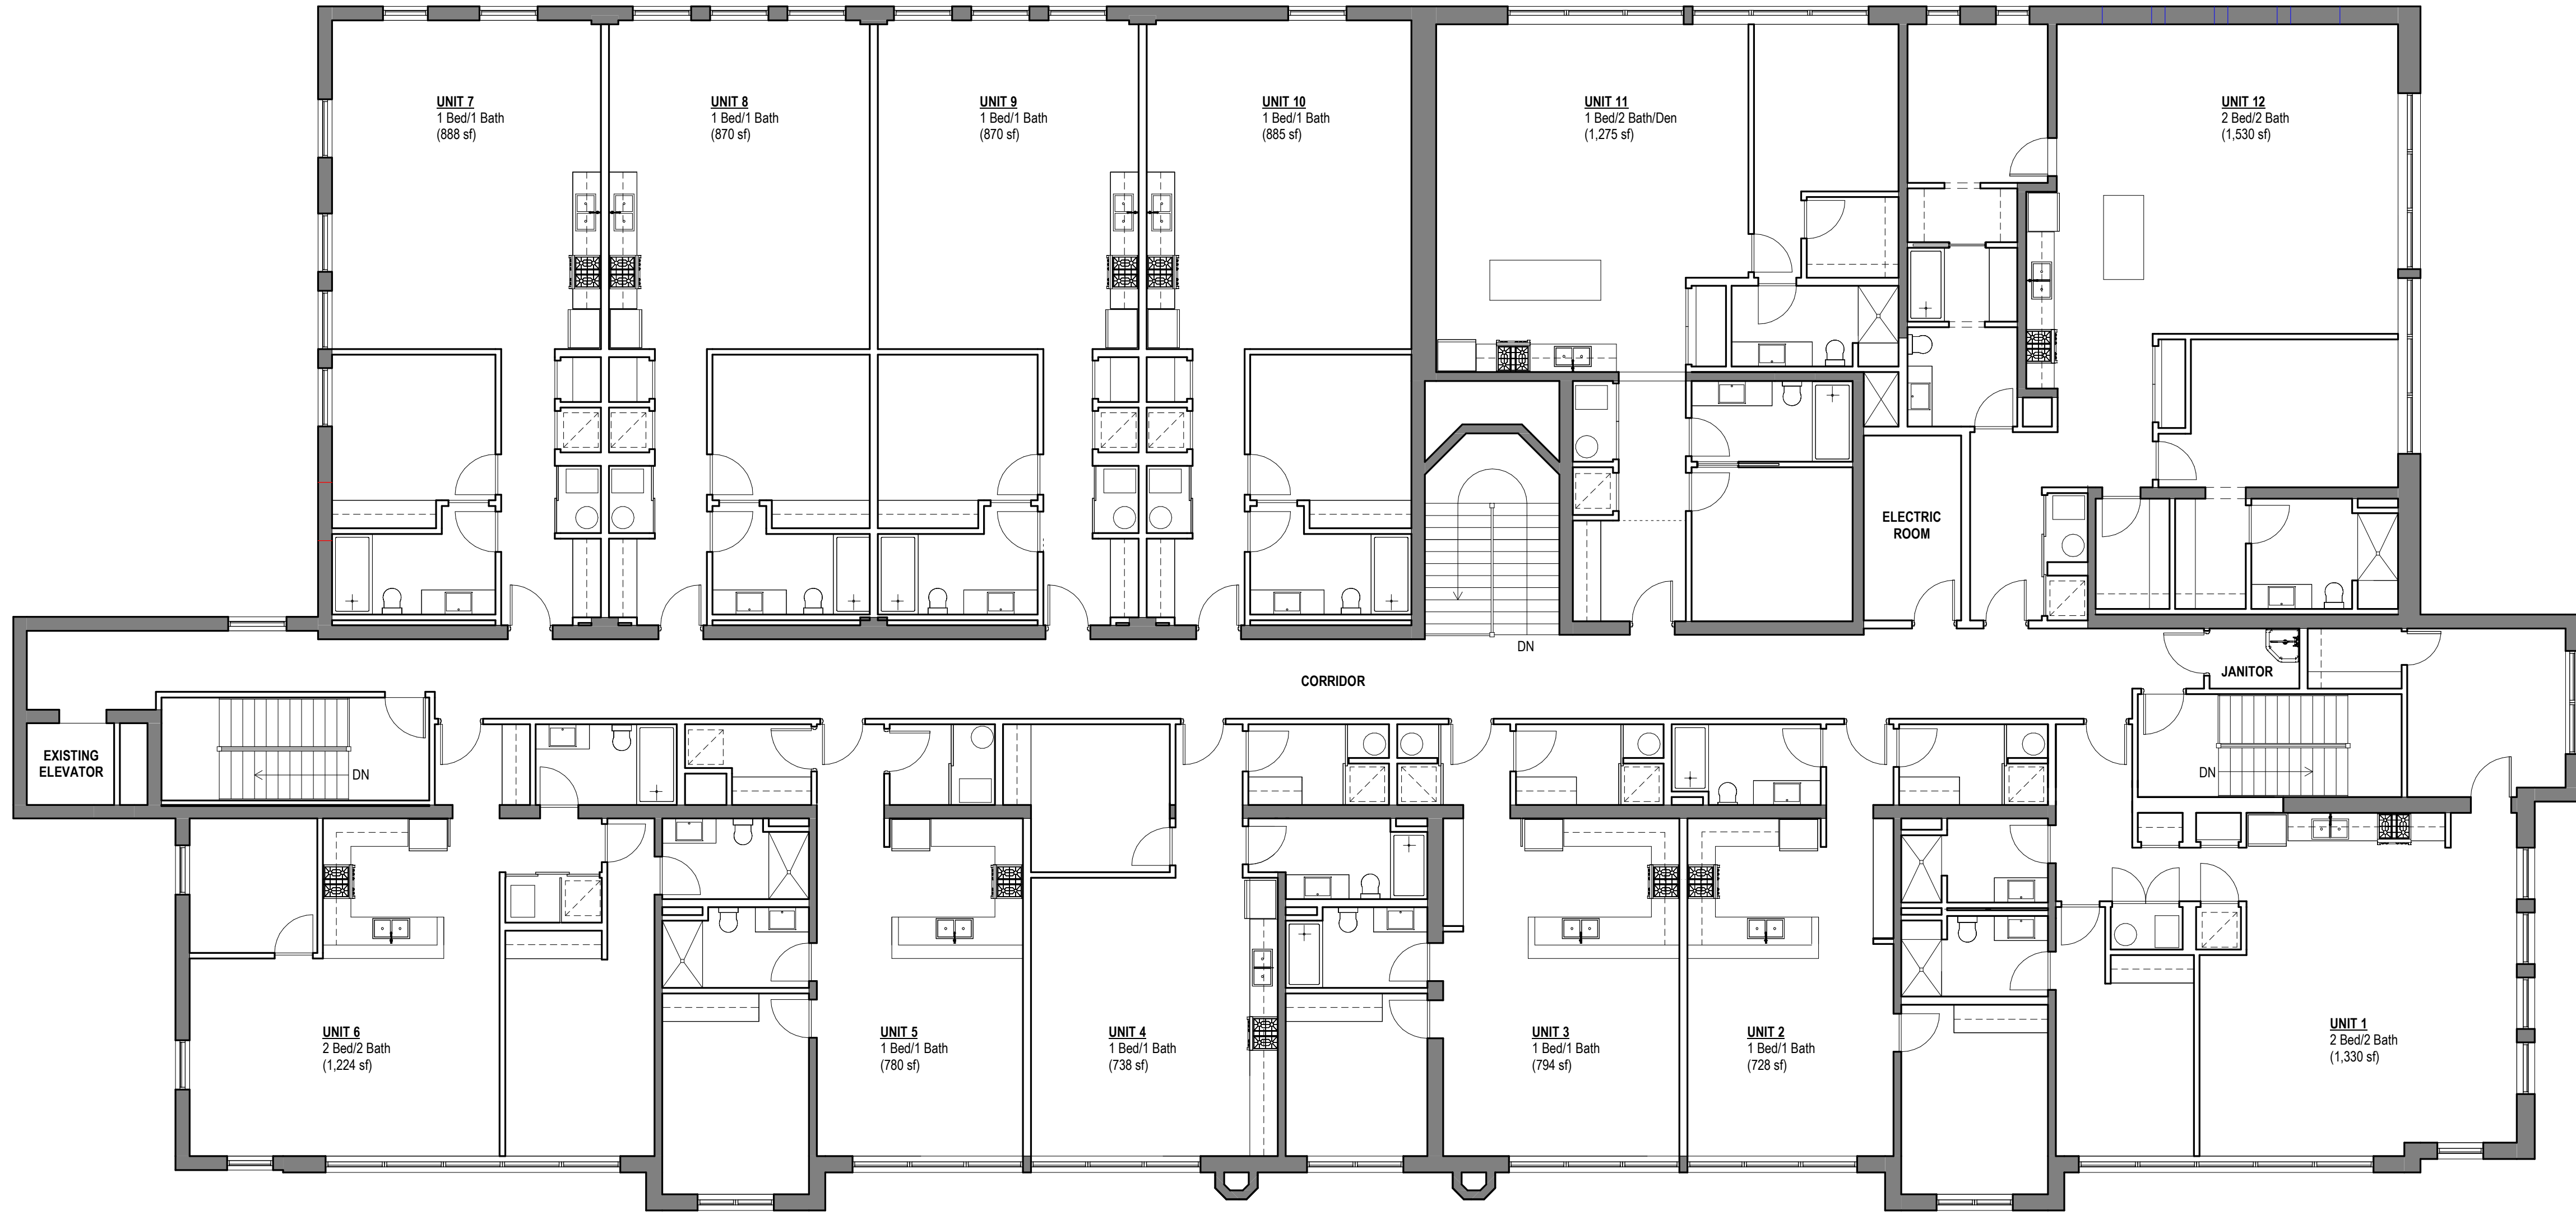

CONSTRUCTION LEGEND

Existing Construction

New Construction

CERTIFICATION:

No. Date Issue Description

PROJECT NAME:
WIGHT SCHOOL LOFTS

1333 4TH AVENUE, ROCKFORD, IL 61104

OWNER:
ROCKFORD PROJECT LLC

SHEET NO:
A102

PRINT DATE:
11/10/25


SHEET NAME:
SCHEMATIC SECOND FLOOR PLAN


PRELIMINARY
SCHEMATIC

DISCLAIMER:
These drawings are the property of FILORAMO TALSMA ARCHITECTURE. They are to be used only for the project and site specified herein and for the purpose intended. No part of these drawings may be reproduced, stored in a retrieval system, or transmitted, in any form or by any means, without the written consent of FILORAMO TALSMA ARCHITECTURE. Do not scale drawings. Filoramo Talsma provides these drawings as a guide only. Filoramo Talsma is not responsible for any errors or omissions. Filoramo Talsma is not responsible for any construction or other work. These drawings may have been prepared by other architects or engineers. Filoramo Talsma is not responsible for any construction or other work. Filoramo Talsma is not responsible for any construction or other work.

1463 W WILLOW ST.
CHICAGO, ILLINOIS 60642
INFO@FTARCH.COM

① SCHEMATIC SECOND FLOOR PLAN
1/8" = 1'-0"

 

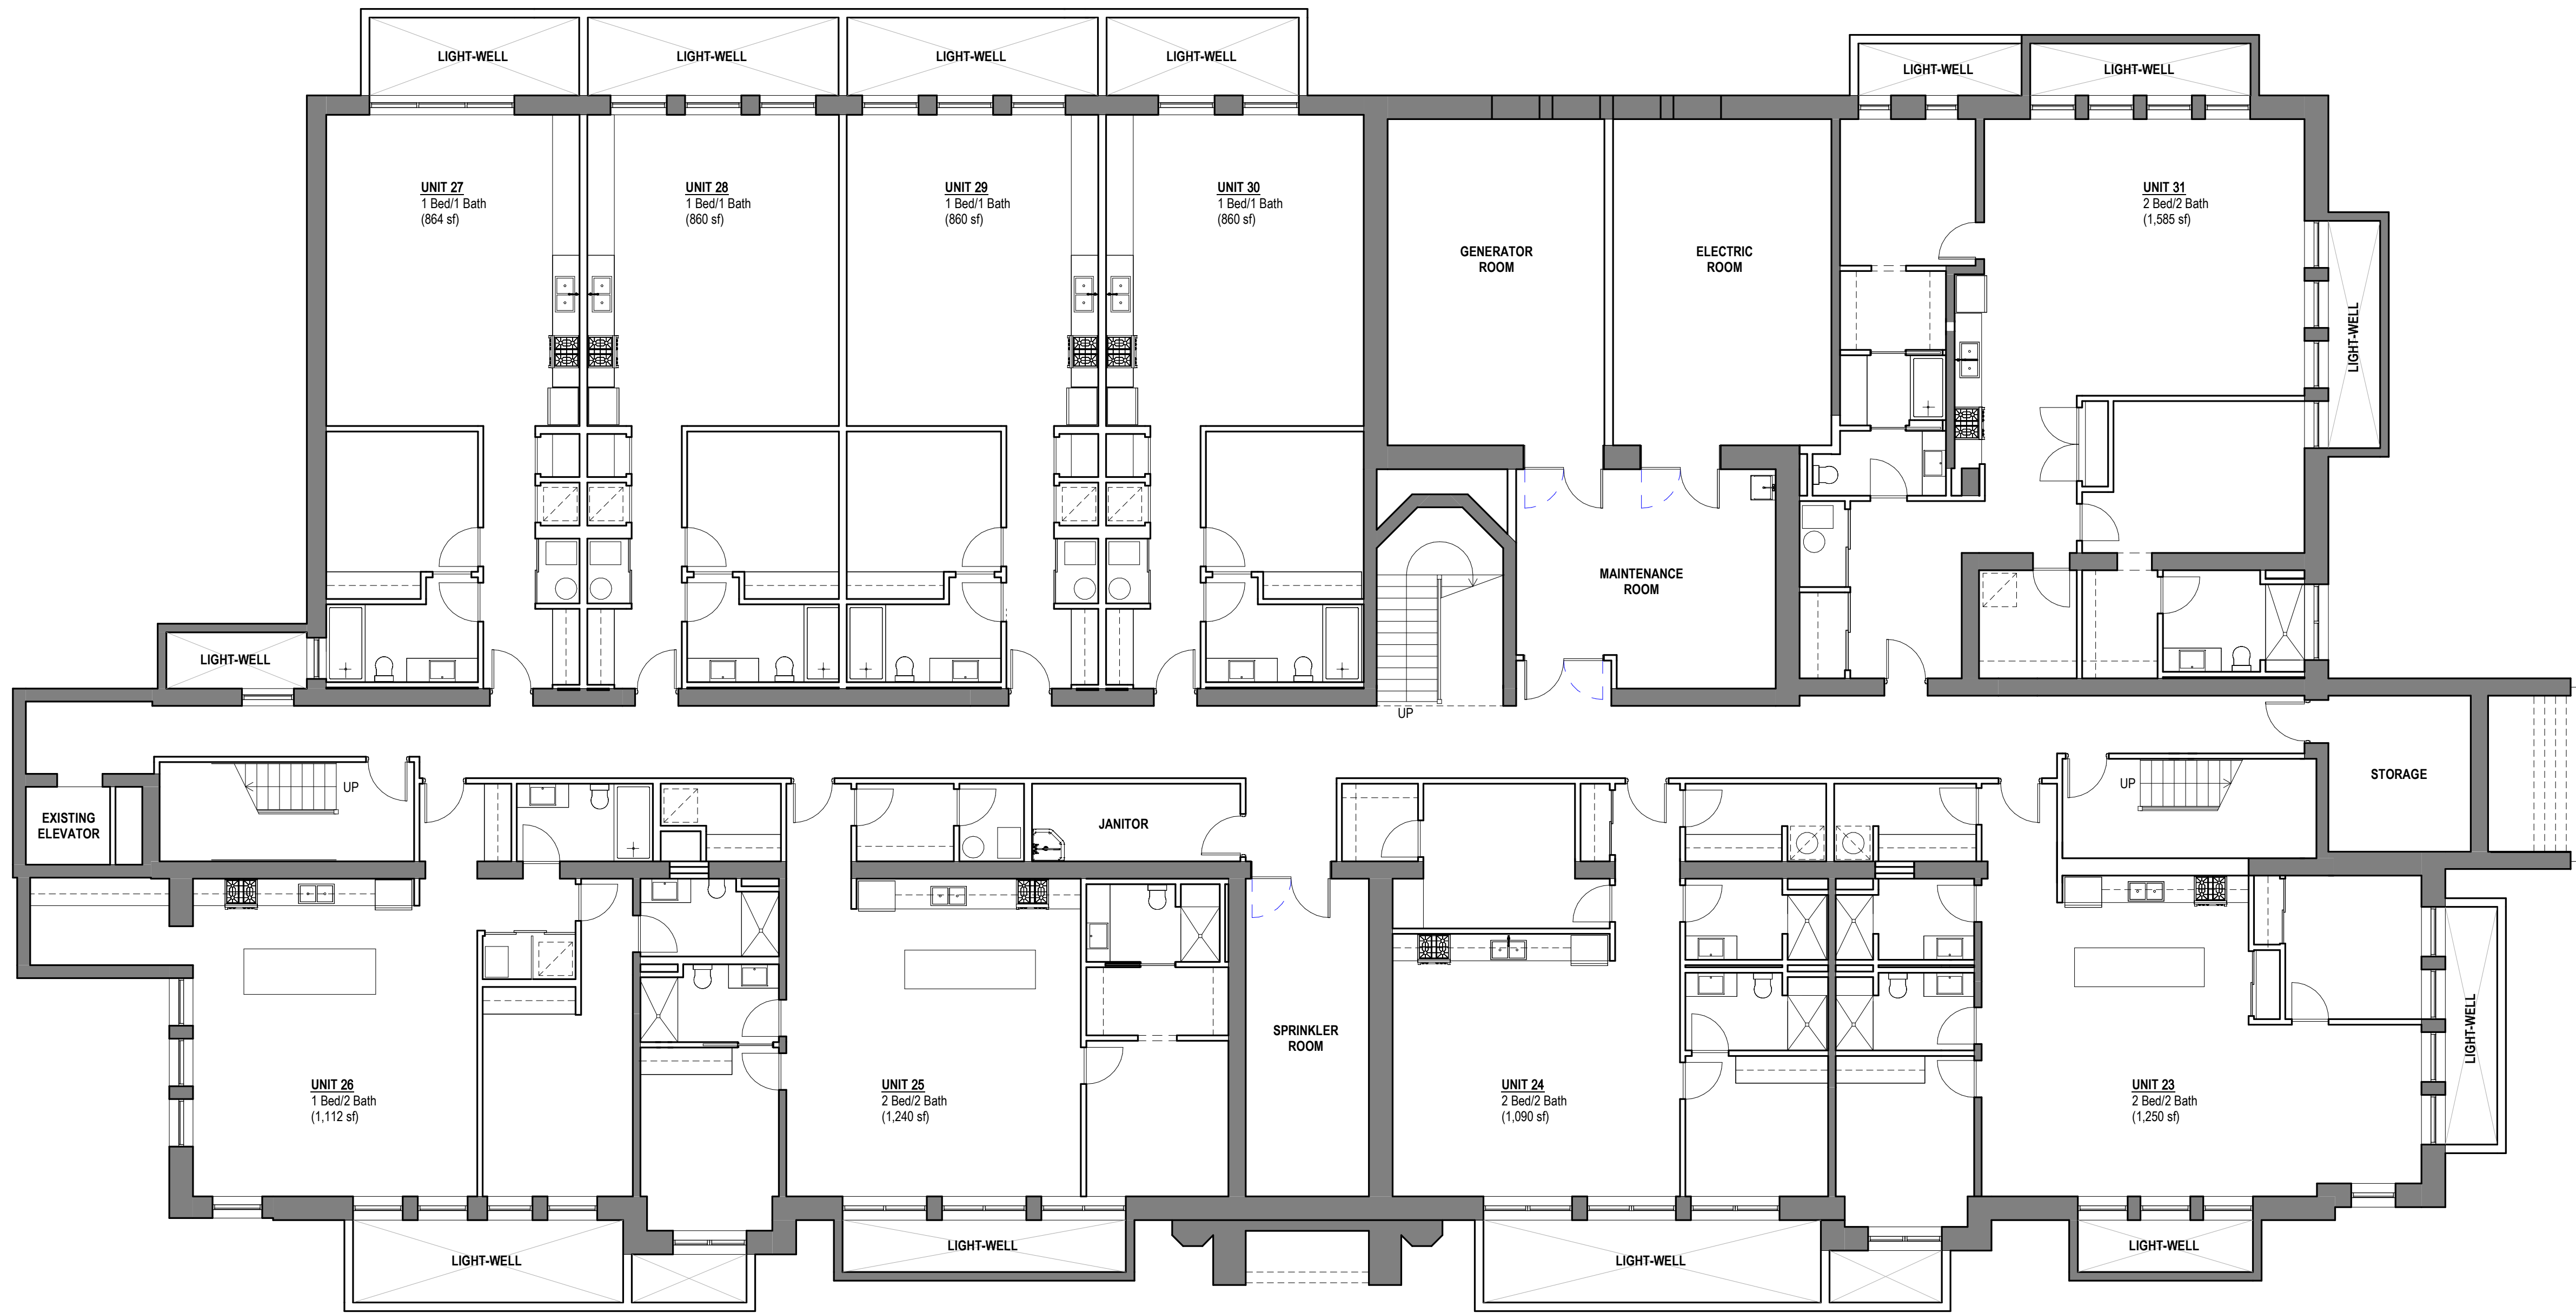

CONSTRUCTION LEGEND

Existing Construction

New Construction

SHEET NO:

A103

PROJECT NAME:

WIGHT SCHOOL LOFTS

No. Date Issue Description

CERTIFICATION:

PRINT DATE: 11/10/25
SHEET NAME: SCHEMATIC BASEMENT PLAN

1333 4TH AVENUE, ROCKFORD, IL 61104
OWNER: ROCKFORD PROJECT LLC

PRELIMINARY
SCHEMATIC

1463 W WILLOW ST.
CHICAGO, ILLINOIS 60642
INFO@FILORAMO.COM

FILORAMO TALSMAN
ARCHITECTURE

DISCLAIMER:

These drawings are the property of FILORAMO TALSMAN ARCHITECTURE. They are to be used only for the project and site specified herein and for no other purpose. No part of these drawings may be reproduced, stored in a retrieval system, or transmitted, in any form or by any means, without the written consent of FILORAMO TALSMAN ARCHITECTURE. These drawings are preliminary and are not to be used for construction. They are not to be used for any other purpose without the written consent of FILORAMO TALSMAN ARCHITECTURE. These drawings may have been prepared by a professional architect or engineer, but they are not a contract. The owner and architect assume no responsibility for any errors or omissions.