




**BLUE FROG  
CONSTRUCTION**  
4485 TENCH ROAD, SUITE 1410  
SUWANEE, GA 30024 | (770) 831-4150

THIS DRAWING IS THE PROPERTY OF BLUE FROG  
CONSTRUCTION LLC AND IS NOT TO BE  
REPRODUCED OR COPIED IN WHOLE OR IN PART.  
IT IS NOT TO BE USED BY ANY OTHER SUPPLIER,  
CONSULTANT, OR ON ANY OTHER PROJECT. THIS  
DRAWING IS TO BE RETURNED TO BLUE FROG  
CONSTRUCTION LLC UPON REQUEST.

BLUE FROG CONSTRUCTION LLC COPYRIGHT © 2016

VERIFY ALL DIMENSIONS AND EXISTING  
CONDITIONS AT THE SITE BEFORE PROCEEDING  
WITH EACH PHASE OF THIS WORK.

**BLUE FROG CONSTRUCTION**  
3011 SUTTON GATE DRIVE, SUITE 120  
SUWANEE, GEORGIA 30024

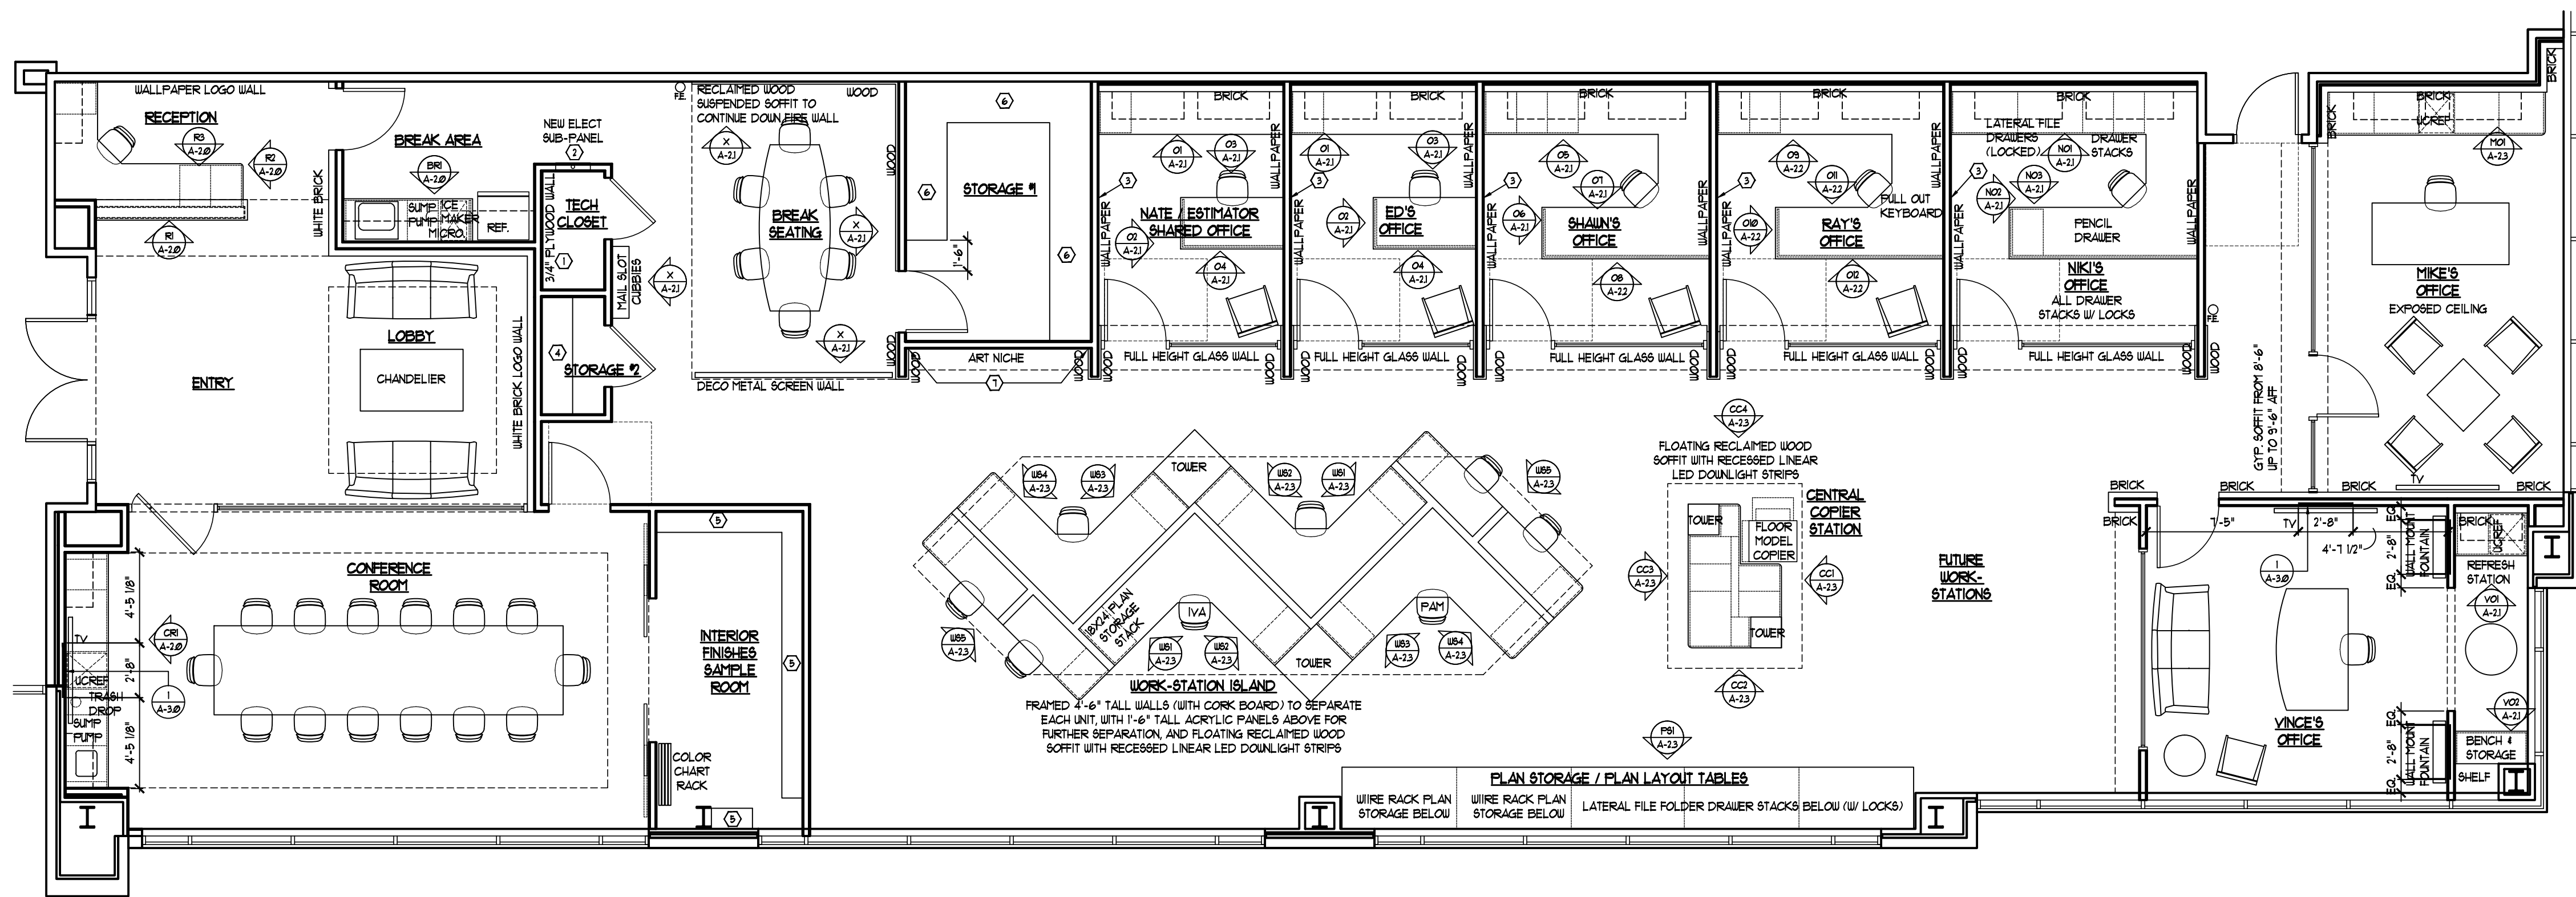

**FLOOR PLAN**

SCALE:  
AREA:

3/16" = 1'-0"  
4,480 SQ. FT.

DATE	REVISIONS
11/29/16	QTY REVIEW COMMENTS

JOB NO.: BFROG  
FILE: A-1.2  
DATE: 11-11-16  
DRAWN BY: SAR

SHEET  
FLOOR PLAN  
**A-1.2**