



ELEVATION  
 SCALE: 1/4" = 1'-0"

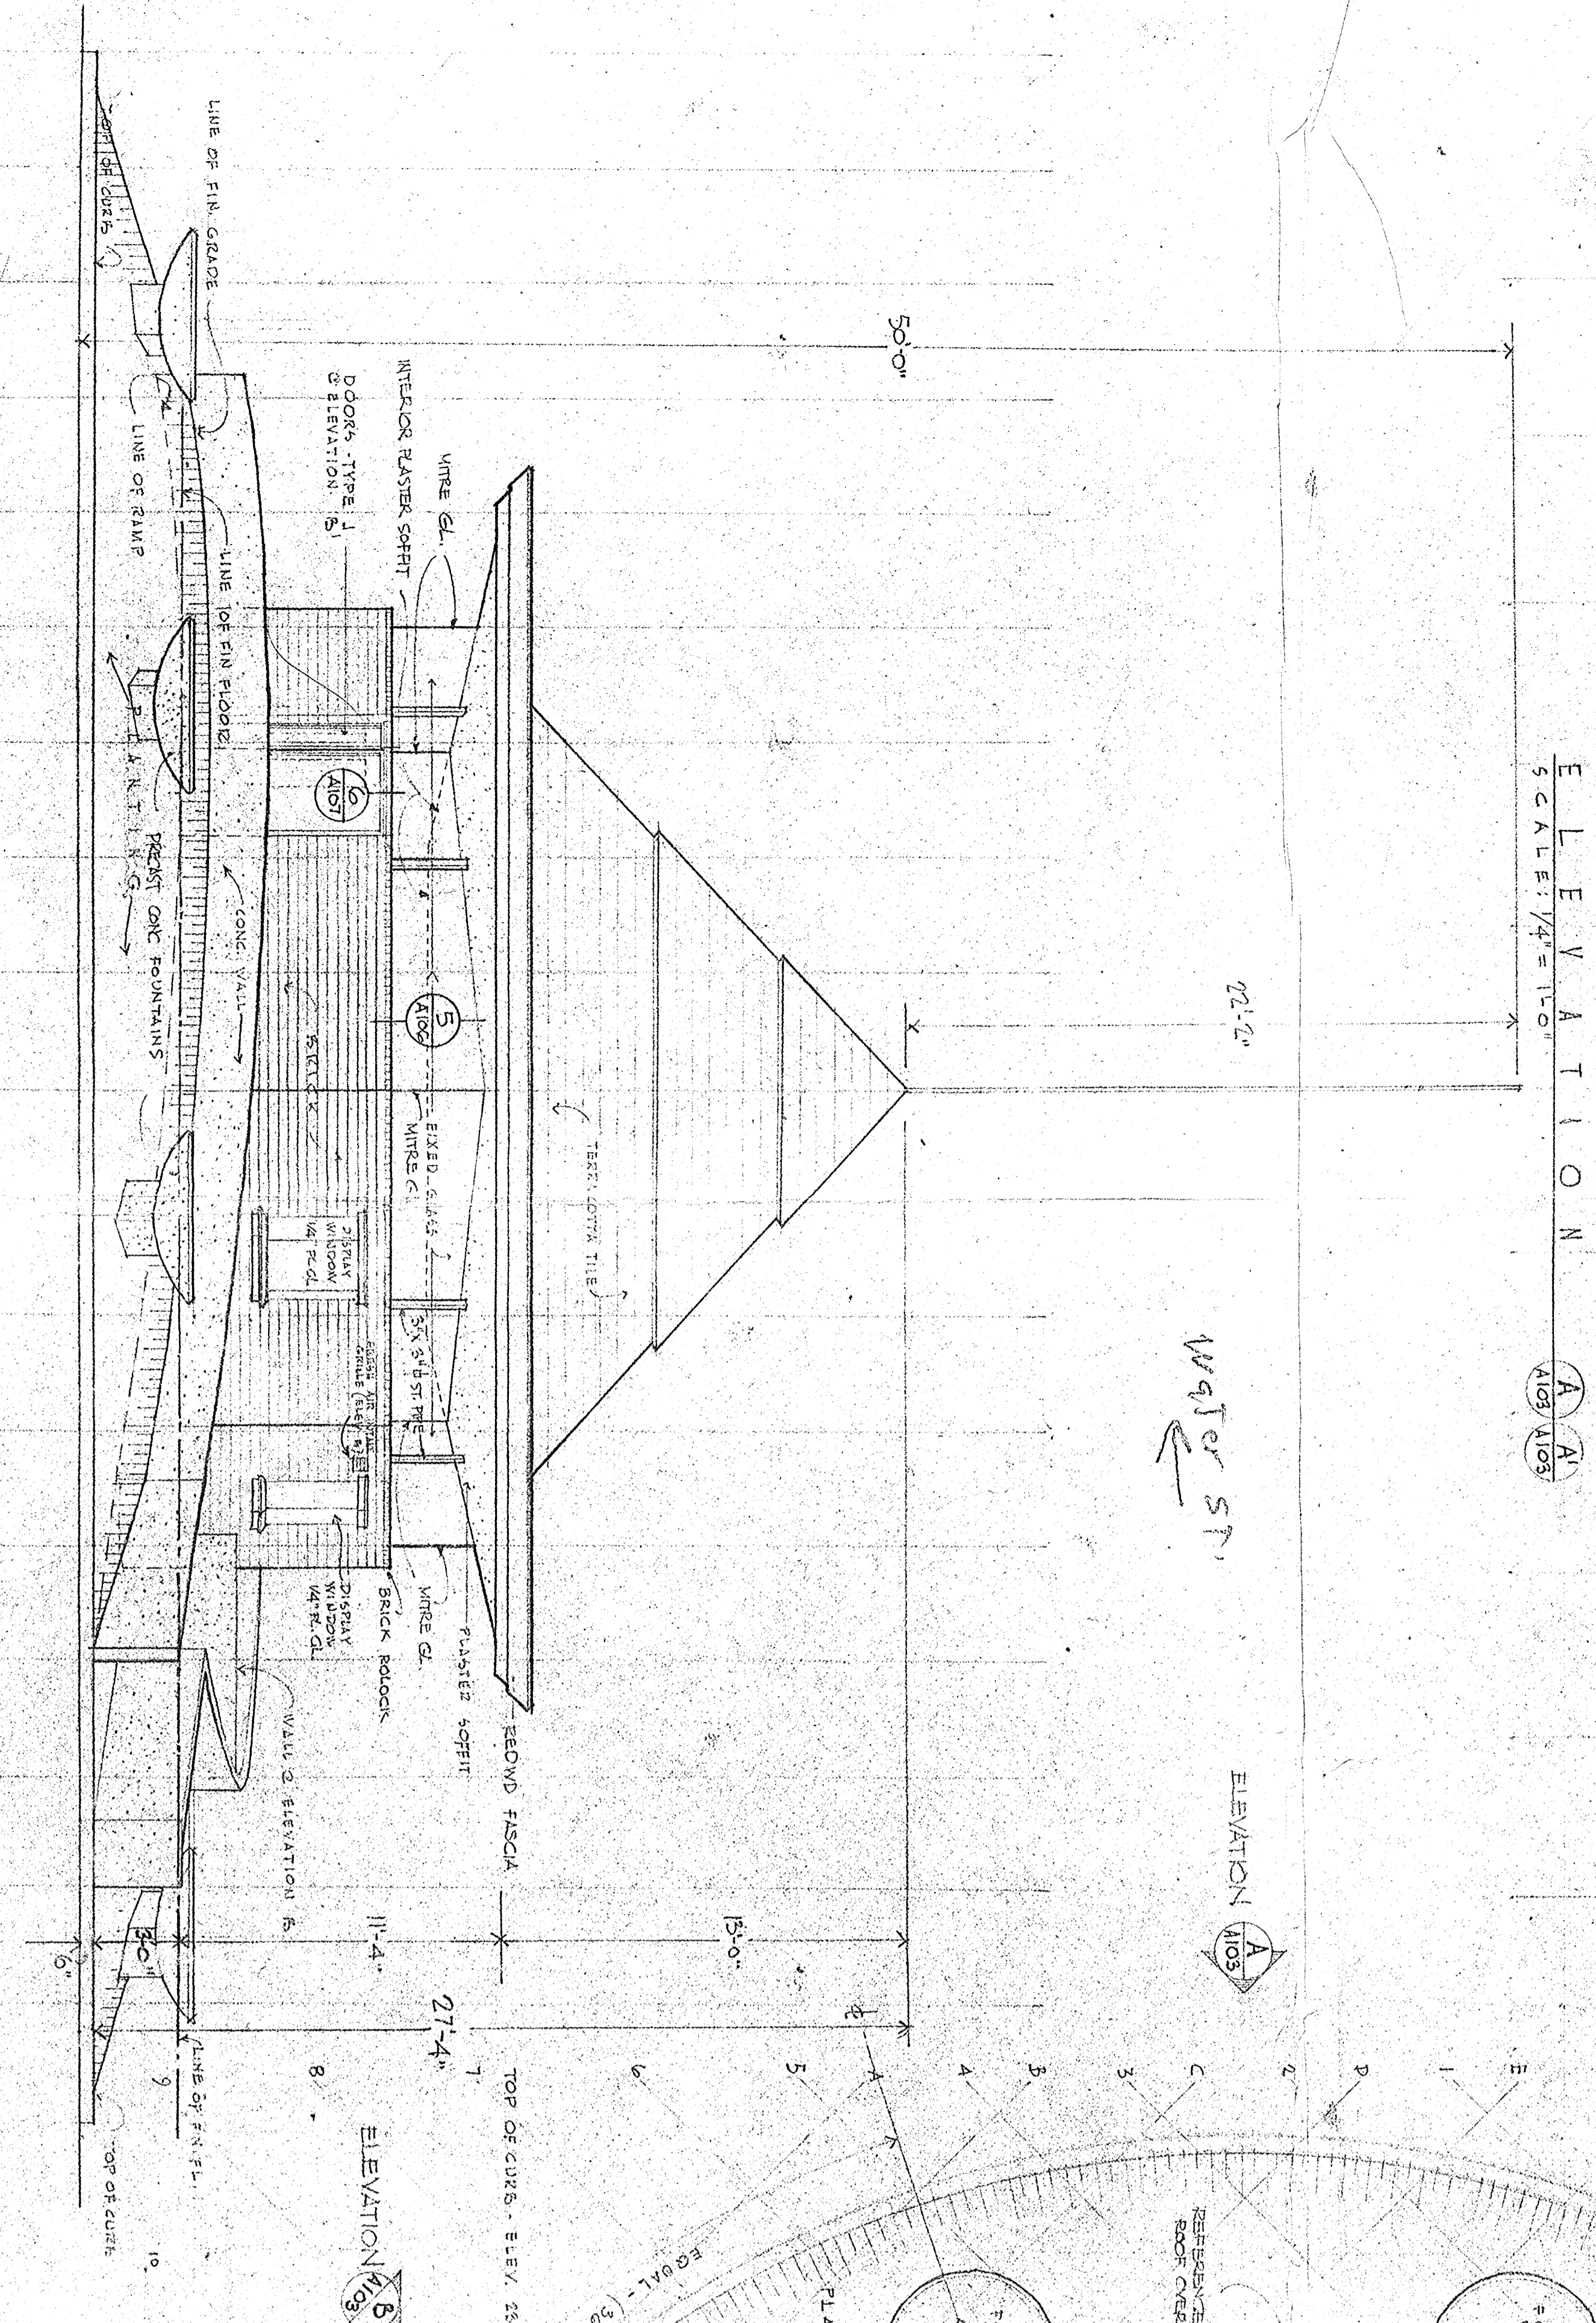


ELEVATION  
 SCALE: 1/4" = 1'-0"

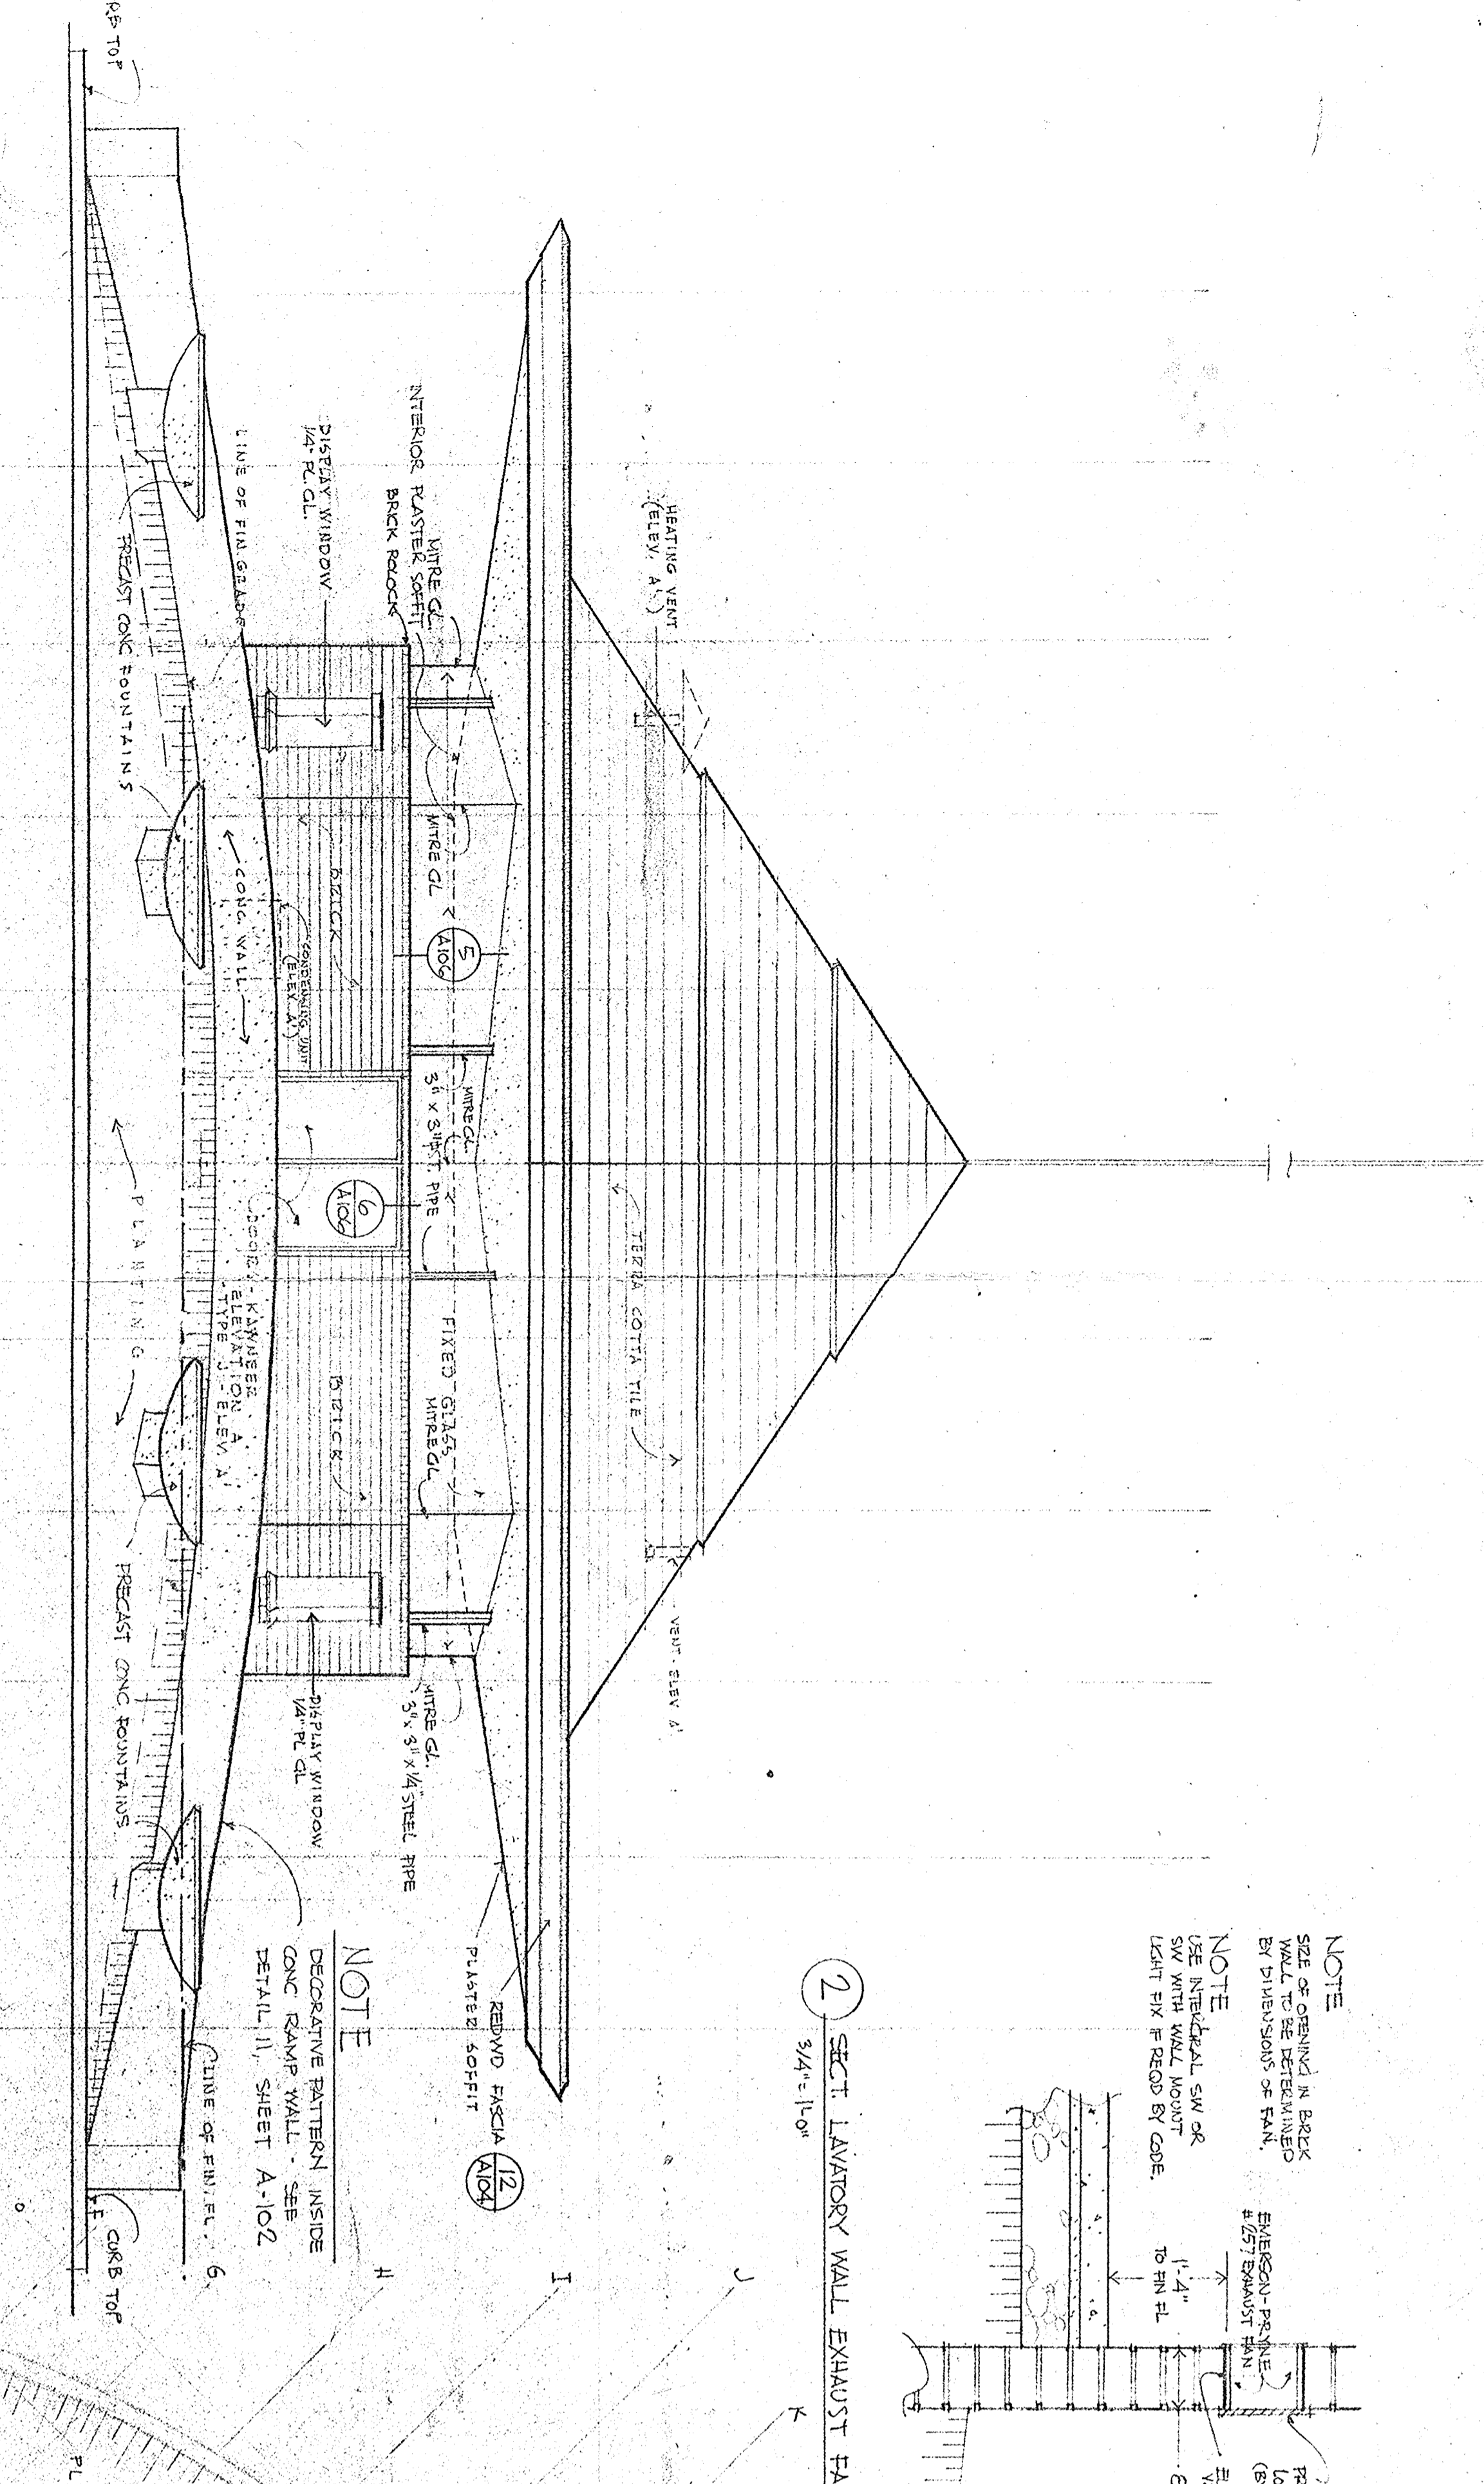


NOTE  
 1. ALL WORK TO BE DONE IN ACCORDANCE WITH THE SPECIFICATIONS AND DETAILS IN SHEETS A-101 TO A-103.  
 2. THE FINISHES TO BE USED ARE AS SHOWN ON THE DRAWINGS.  
 3. THE CONTRACTOR SHALL BE RESPONSIBLE FOR OBTAINING ALL NECESSARY PERMITS AND APPROVALS FROM THE LOCAL AUTHORITIES.

SECTION  
 PRECAST FOUNTAIN BOWL  
 SCALE: 3/4" = 1'-0"

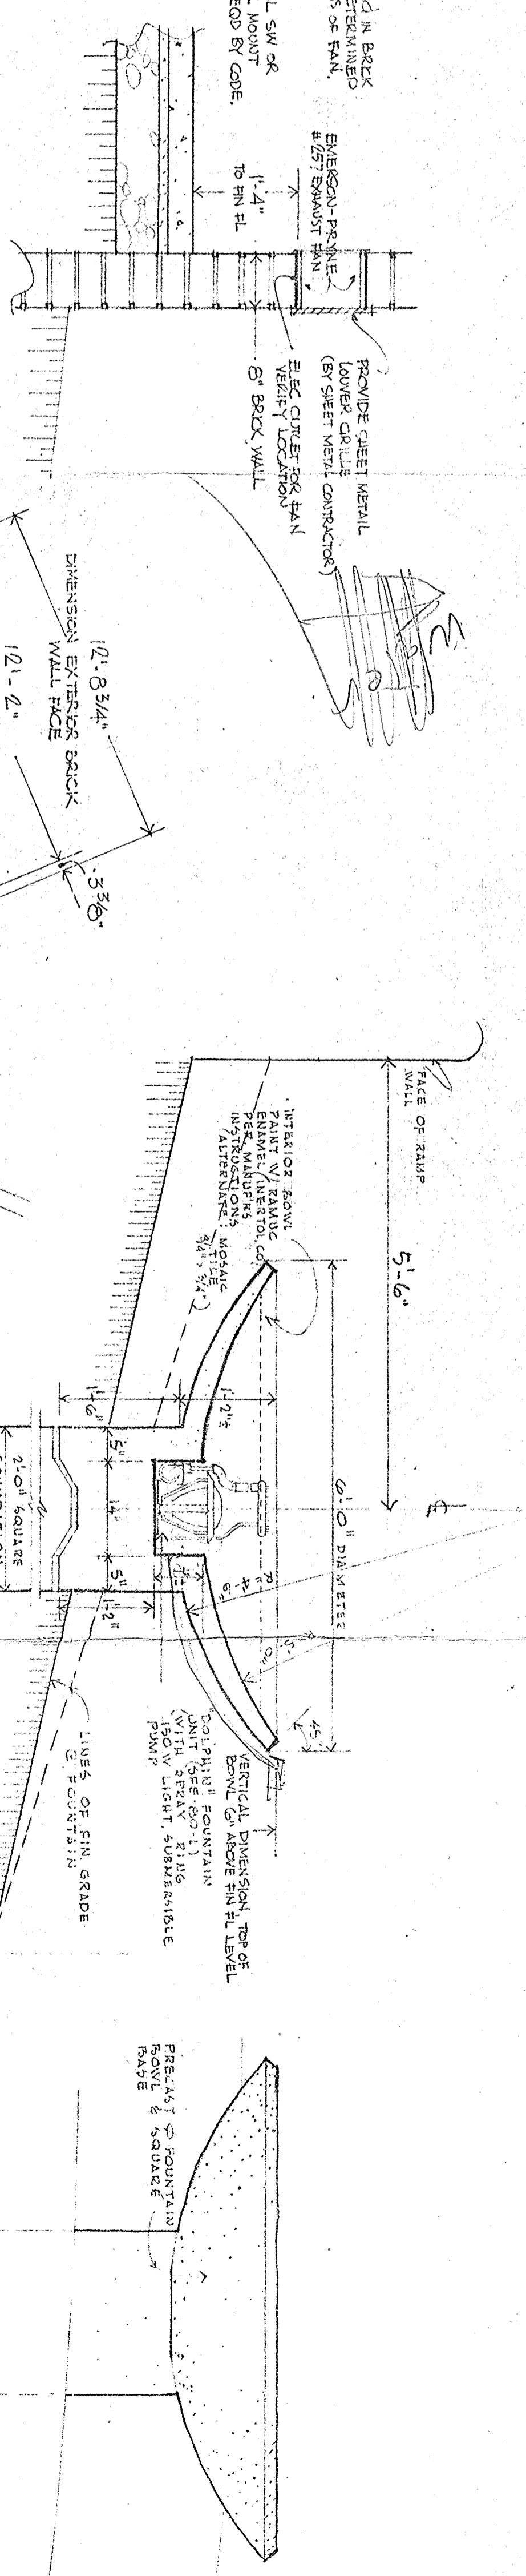

SECTION  
 PRECAST FOUNTAIN BOWL  
 SCALE: 3/4" = 1'-0"

NOTE  
 1. FOUNDATION PLAN - SHEET A-102  
 2. FLOOR PLAN - SCALE: 1/4" = 1'-0"

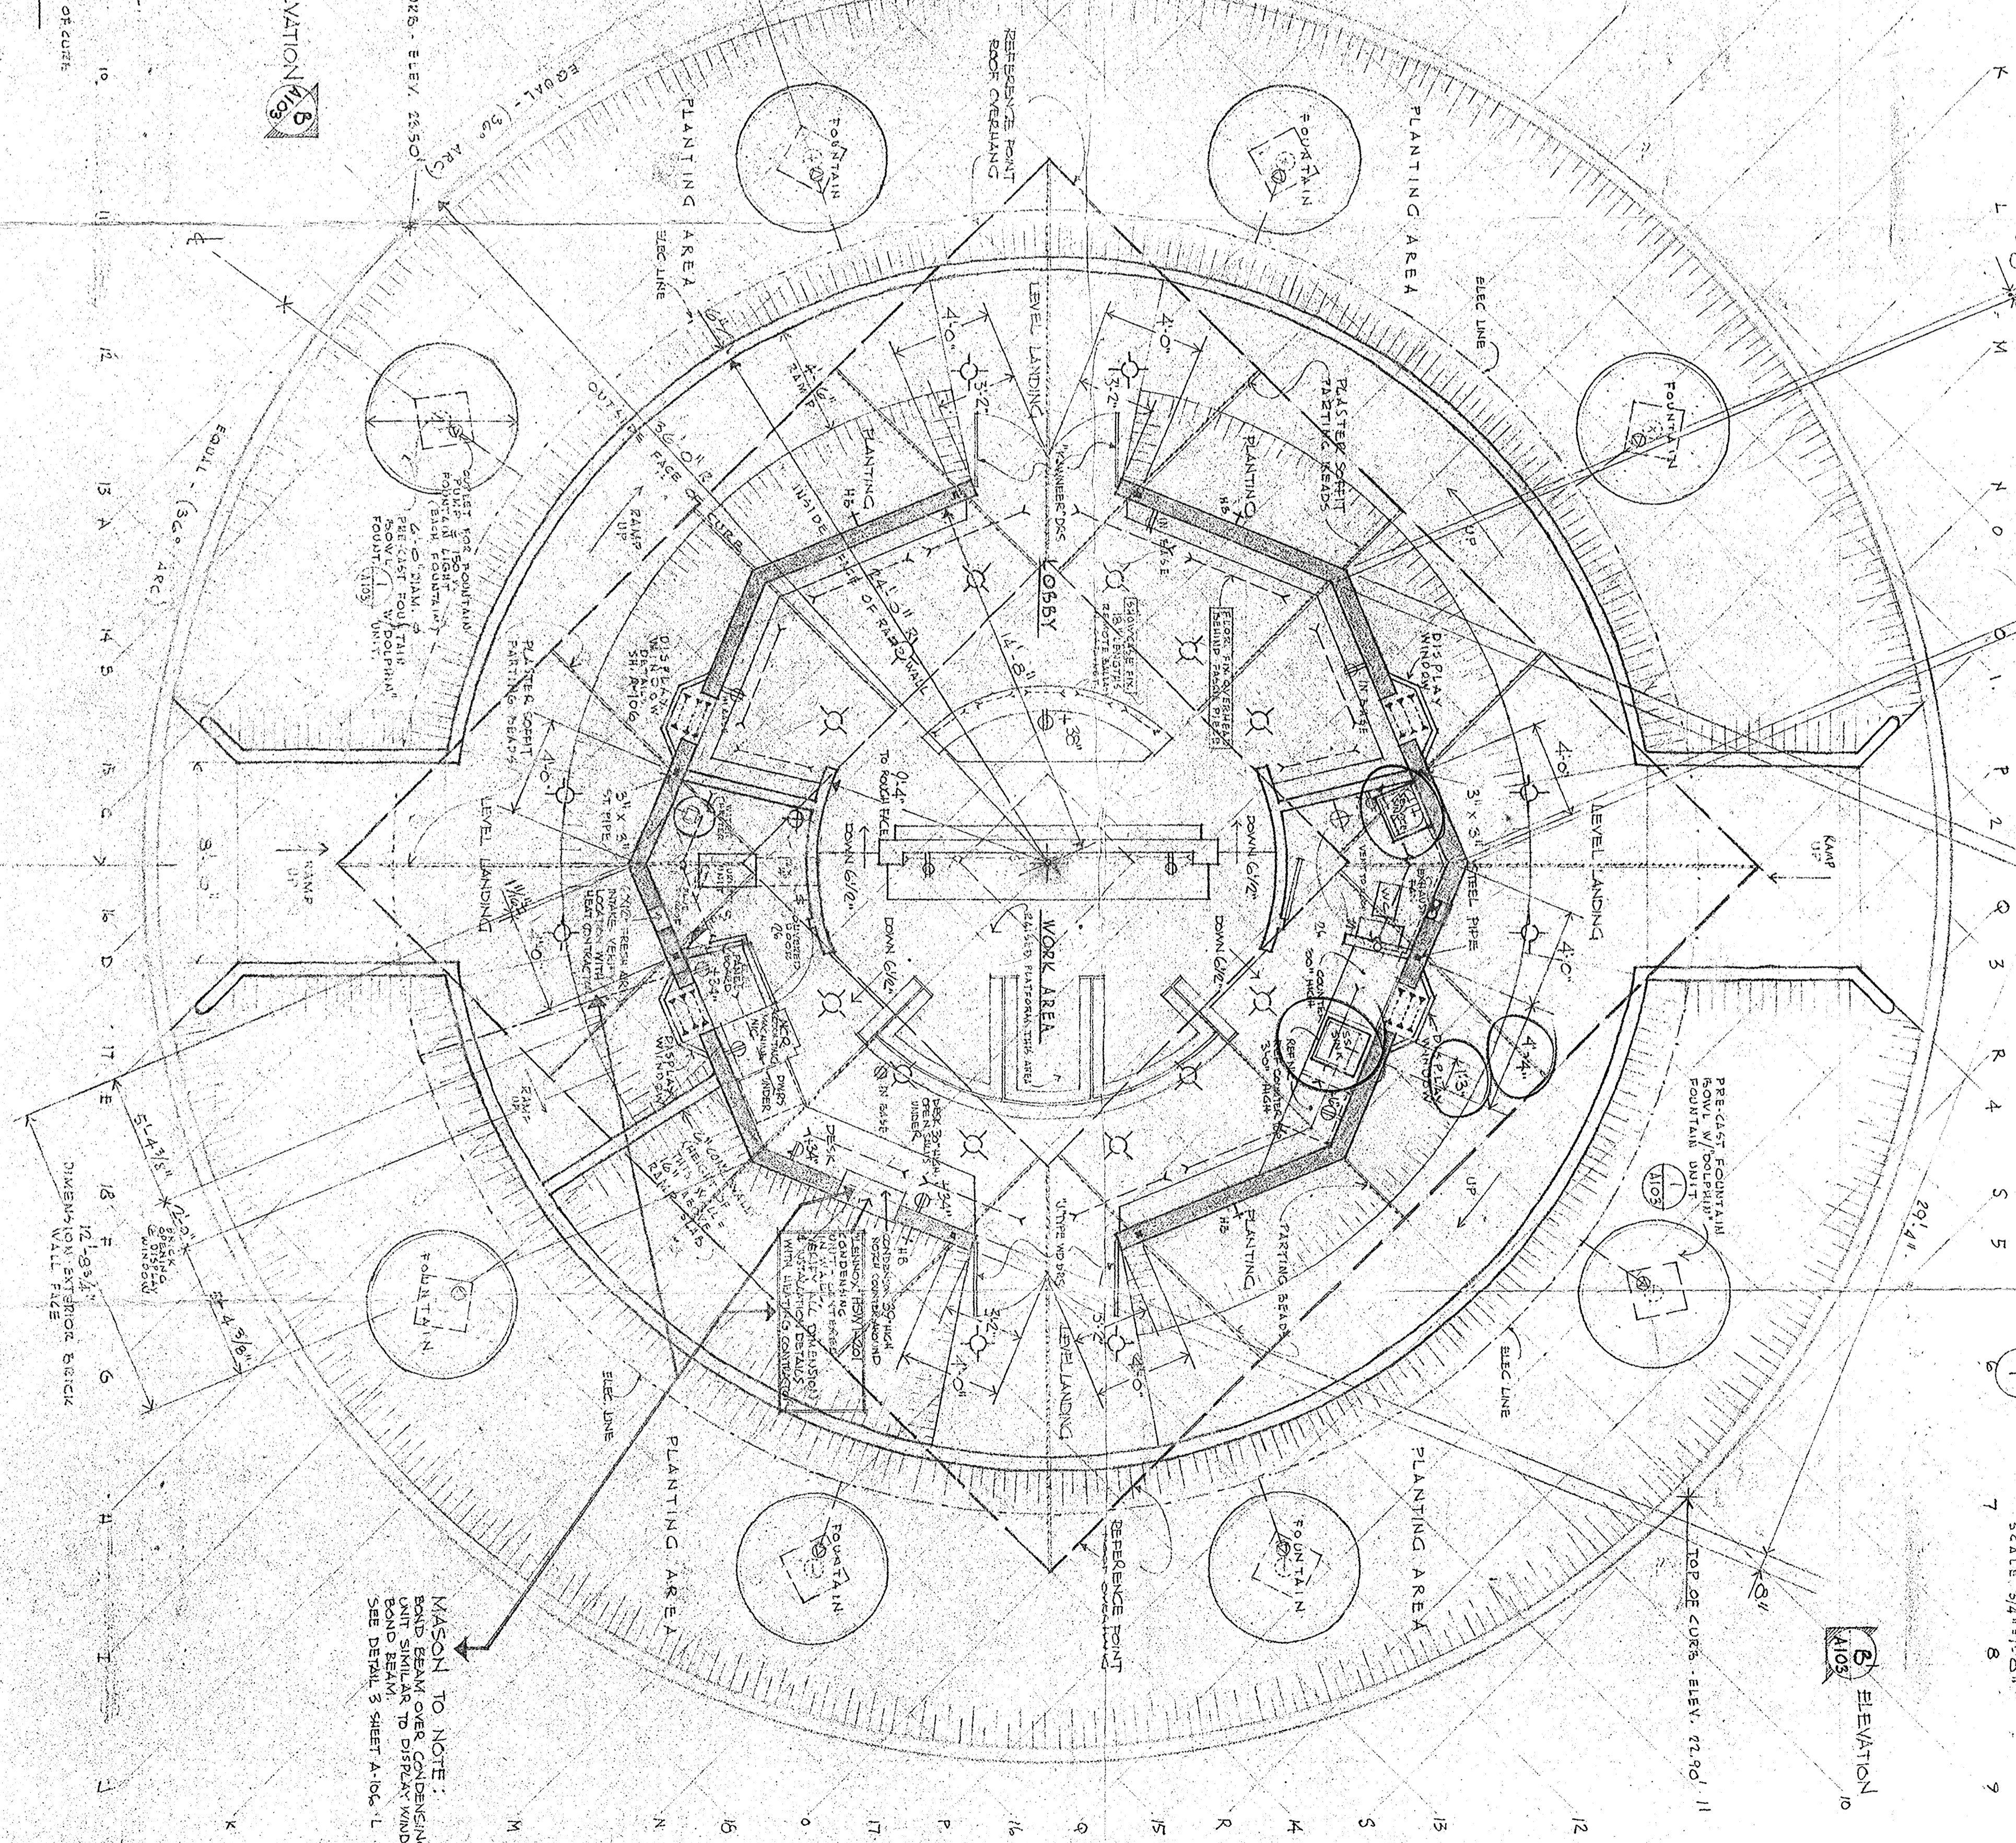

**ELECTRICAL SYMBOLS**

NOTE: ALL ELECTRICAL WORK TO BE DONE IN ACCORDANCE WITH THE NATIONAL ELECTRICAL CODE (NEC) AND THE CALIFORNIA ELECTRICAL CODE (CEC).

NOTE: THE CONTRACTOR SHALL BE RESPONSIBLE FOR OBTAINING ALL NECESSARY PERMITS AND APPROVALS FROM THE LOCAL AUTHORITIES.

**REVISIONS ON SHEET A-103**

1. ADDED LIGHT FIXTURE IN WC ROOM & HEDER ROOM  
 2. ADDED WALL PAN IN WC ROOM  
 3. ADDED BLEC CONV. OUTLETS (2 AT SINK AREA)  
 (4 AT DESK)  
 4. GENERAL REVISIONS TO DISPLAY WINDOWS INCLUDING BLEC OUTLETS  
 5. EA NIKAE (HEATER RM) RELOCATED & REPERCUATOR RELOCATED  
 7. DESK PLAN REVISIONS  
 8. ADDED CAV OUTLET COUNTER IN LABRY  
 9. SINK MOVED TO RIGHT-NOTE DIMENSIONS ADDED ON FLOOR PLAN  
 10. SINK, STAINLESS STEEL  
 11. BOWL, 21" DIA. ROUNDING CO.  
 12. BOWL ONE W/CE TO RECEIVE AMERICAN STANDARD SINK (TYPE #K4800 (CONSUMER TYPE))  
 13. REPLACE LAV IN WC ROOM WITH SERVICE SINK AMERICAN STANDARD - AKSON #P71600-1 (STANDARD R500) 18" X 24" X 18" (TYPE #P71600-1)

**NOTE**

1. MASON TO NOTE: BOND BEAM OVER CONCRETE AND BOND BEAM TO DISPLAY WINDOW SEE DETAIL 3 SHEET A-104-L

2. MASON TO NOTE: BOND BEAM OVER CONCRETE AND BOND BEAM TO DISPLAY WINDOW SEE DETAIL 3 SHEET A-104-L

3. MASON TO NOTE: BOND BEAM OVER CONCRETE AND BOND BEAM TO DISPLAY WINDOW SEE DETAIL 3 SHEET A-104-L

**NOTE**

1. FOUNDATION PLAN - SHEET A-102  
 2. FLOOR PLAN - SCALE: 1/4" = 1'-0"