



for United Building & Leasing Co.

 

Original Proposed 1st level

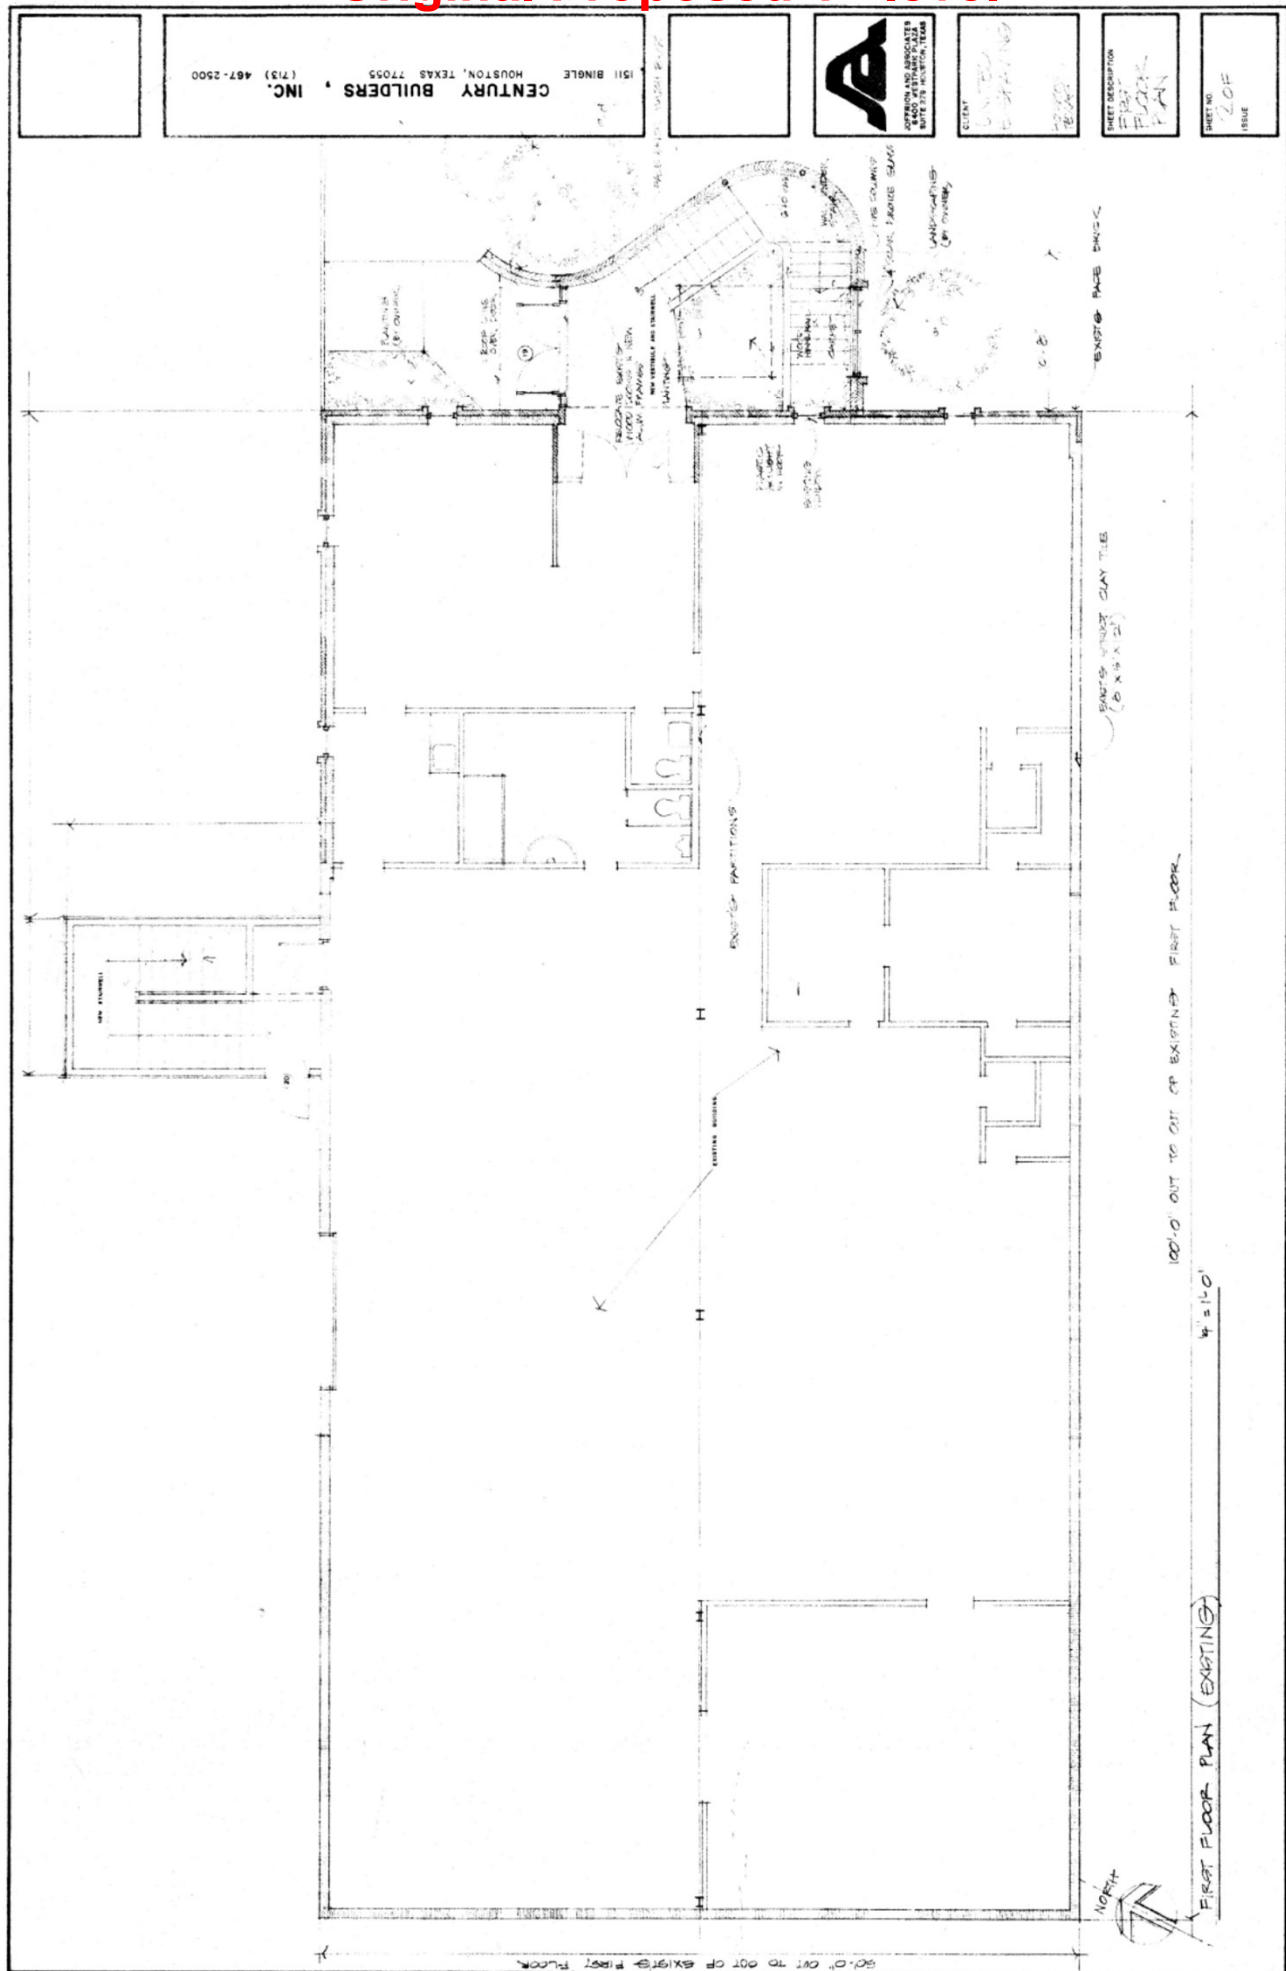

CENTURY BUILDERS, INC.
HOUSTON, TEXAS 77055
(713) 467-2500



CLIENT
CENTURY BUILDERS, INC.
1511 BINGLE

SHEET DESCRIPTION
FIRST FLOOR PLAN

SHEET NO.
206
ISSUE




QUEST UNITED ENGINEERING
SYRTEL
HOUSTON


SHEET DESCRIPTION
REFLECTED
DESIGN
PLAN - SECOND
FLOOR

9 OF 13
181 JUNE 1964

Original Proposed 2nd level

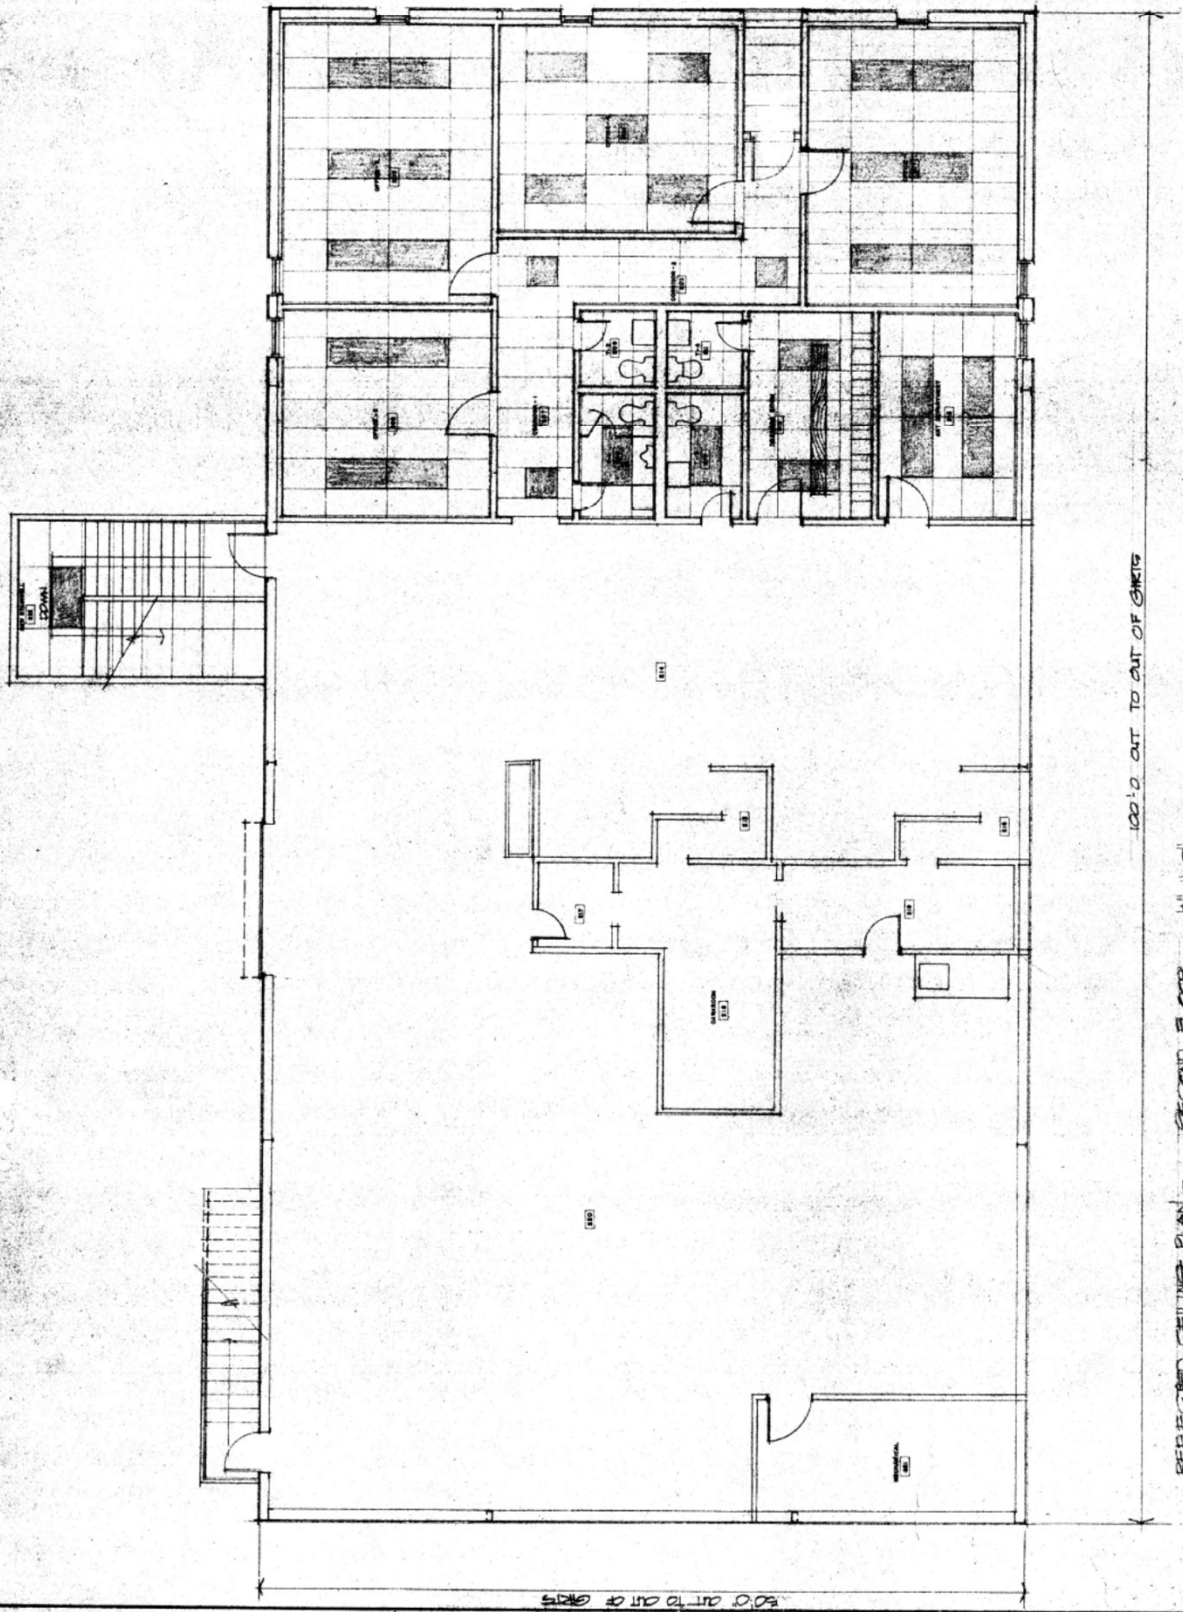

Original Proposed alternative site plan

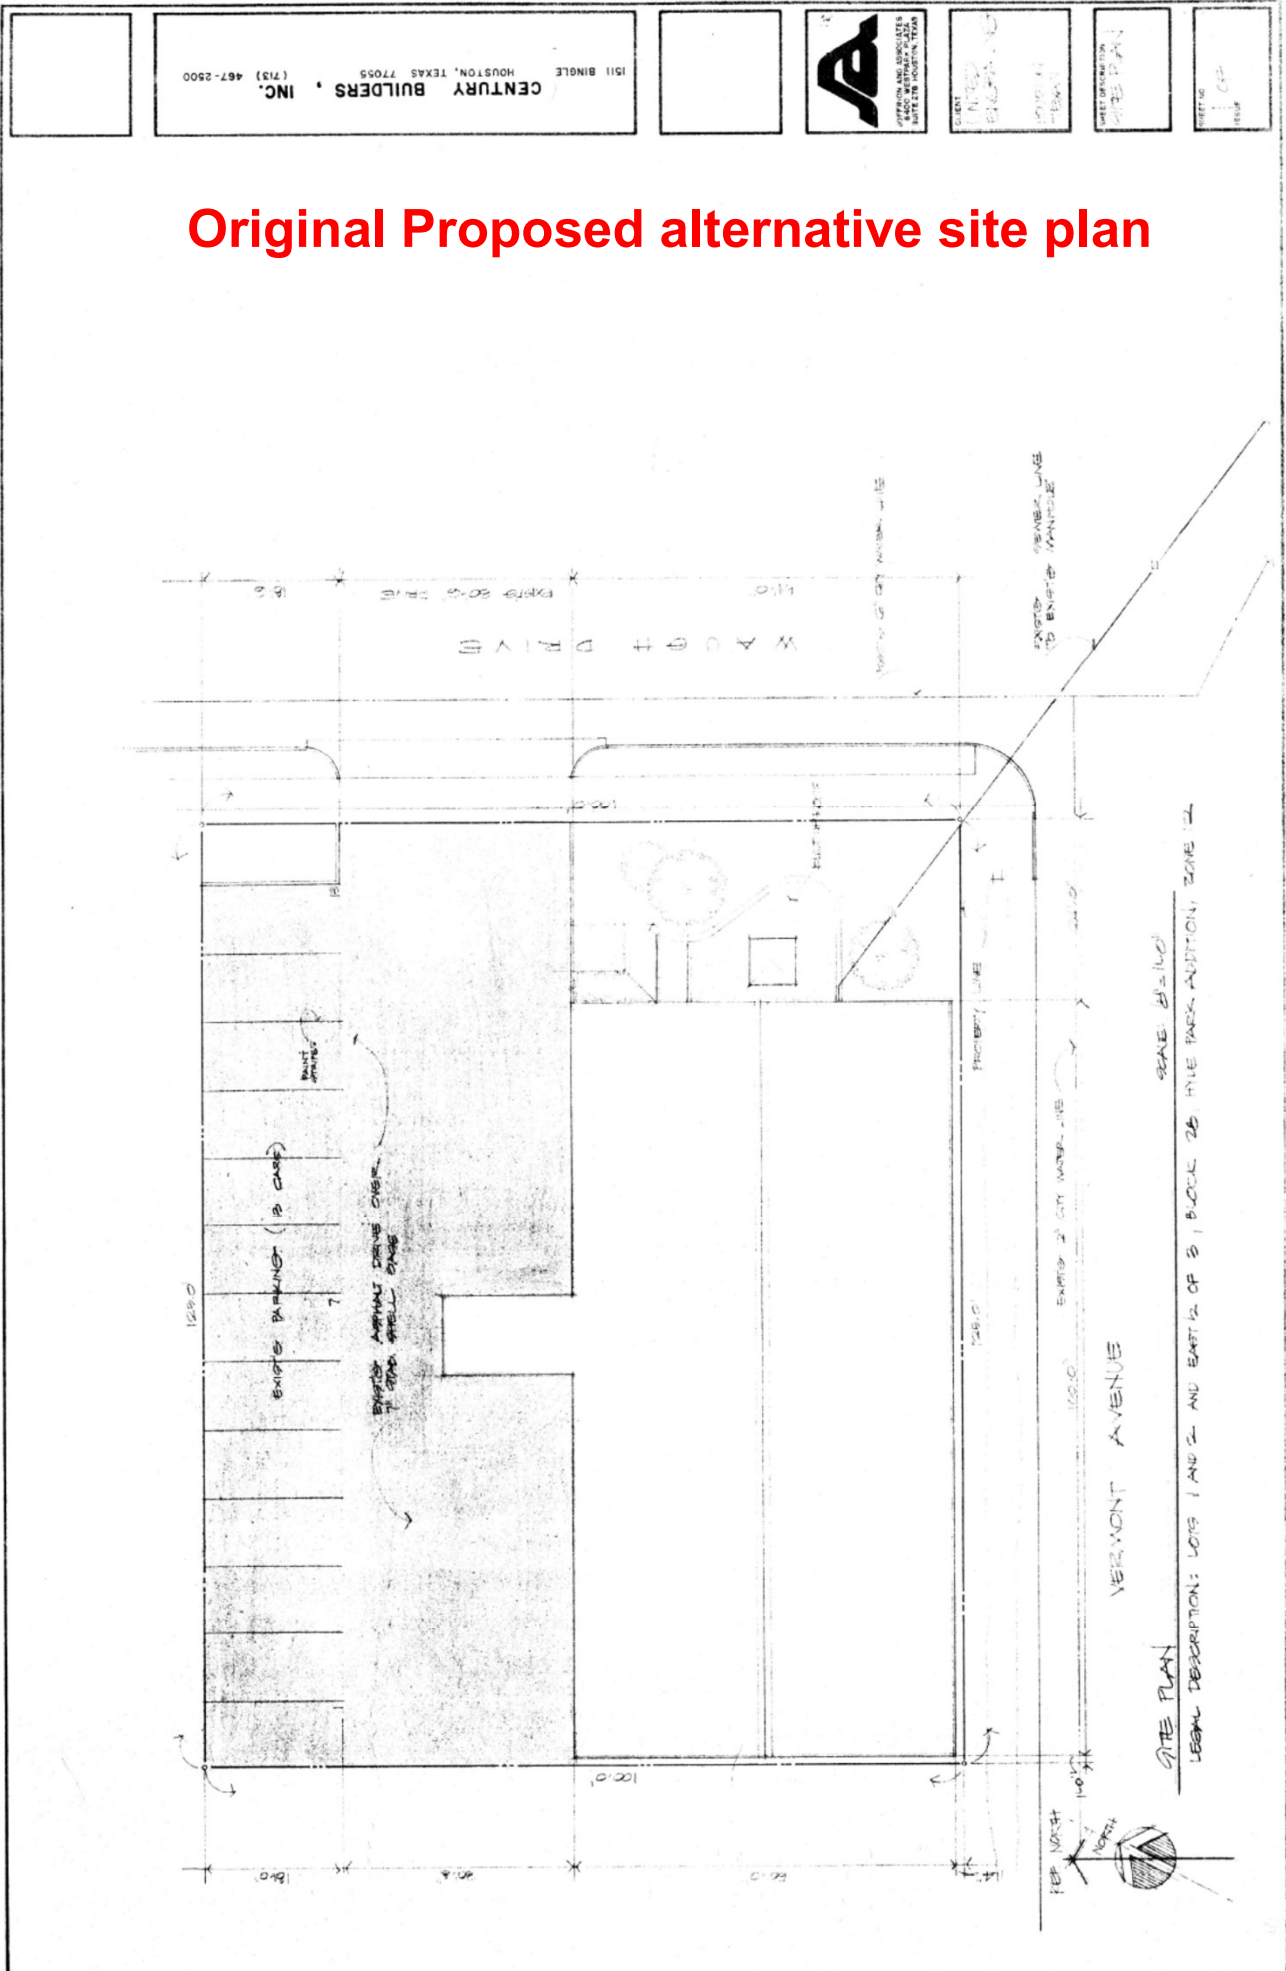

CENTURY BUILDERS, INC.
1511 BINGLE
HOUSTON, TEXAS 77055
(713) 467-2500



OFFICE AND RESIDENTIAL
1511 BINGLE
HOUSTON, TEXAS 77055
DATE: 07/10/00

CLIENT
CENTURY BUILDERS, INC.

PROJECT
1511 BINGLE

DATE
07/10/00

SCALE
1" = 100'

SITE PLAN
LEGAL DESCRIPTION: LOTS 1 AND 2 AND EAST 1/2 OF 3, BLOCK 26 HILL PARK ADDITION, ZONE 12
SCALE: 1" = 100'