


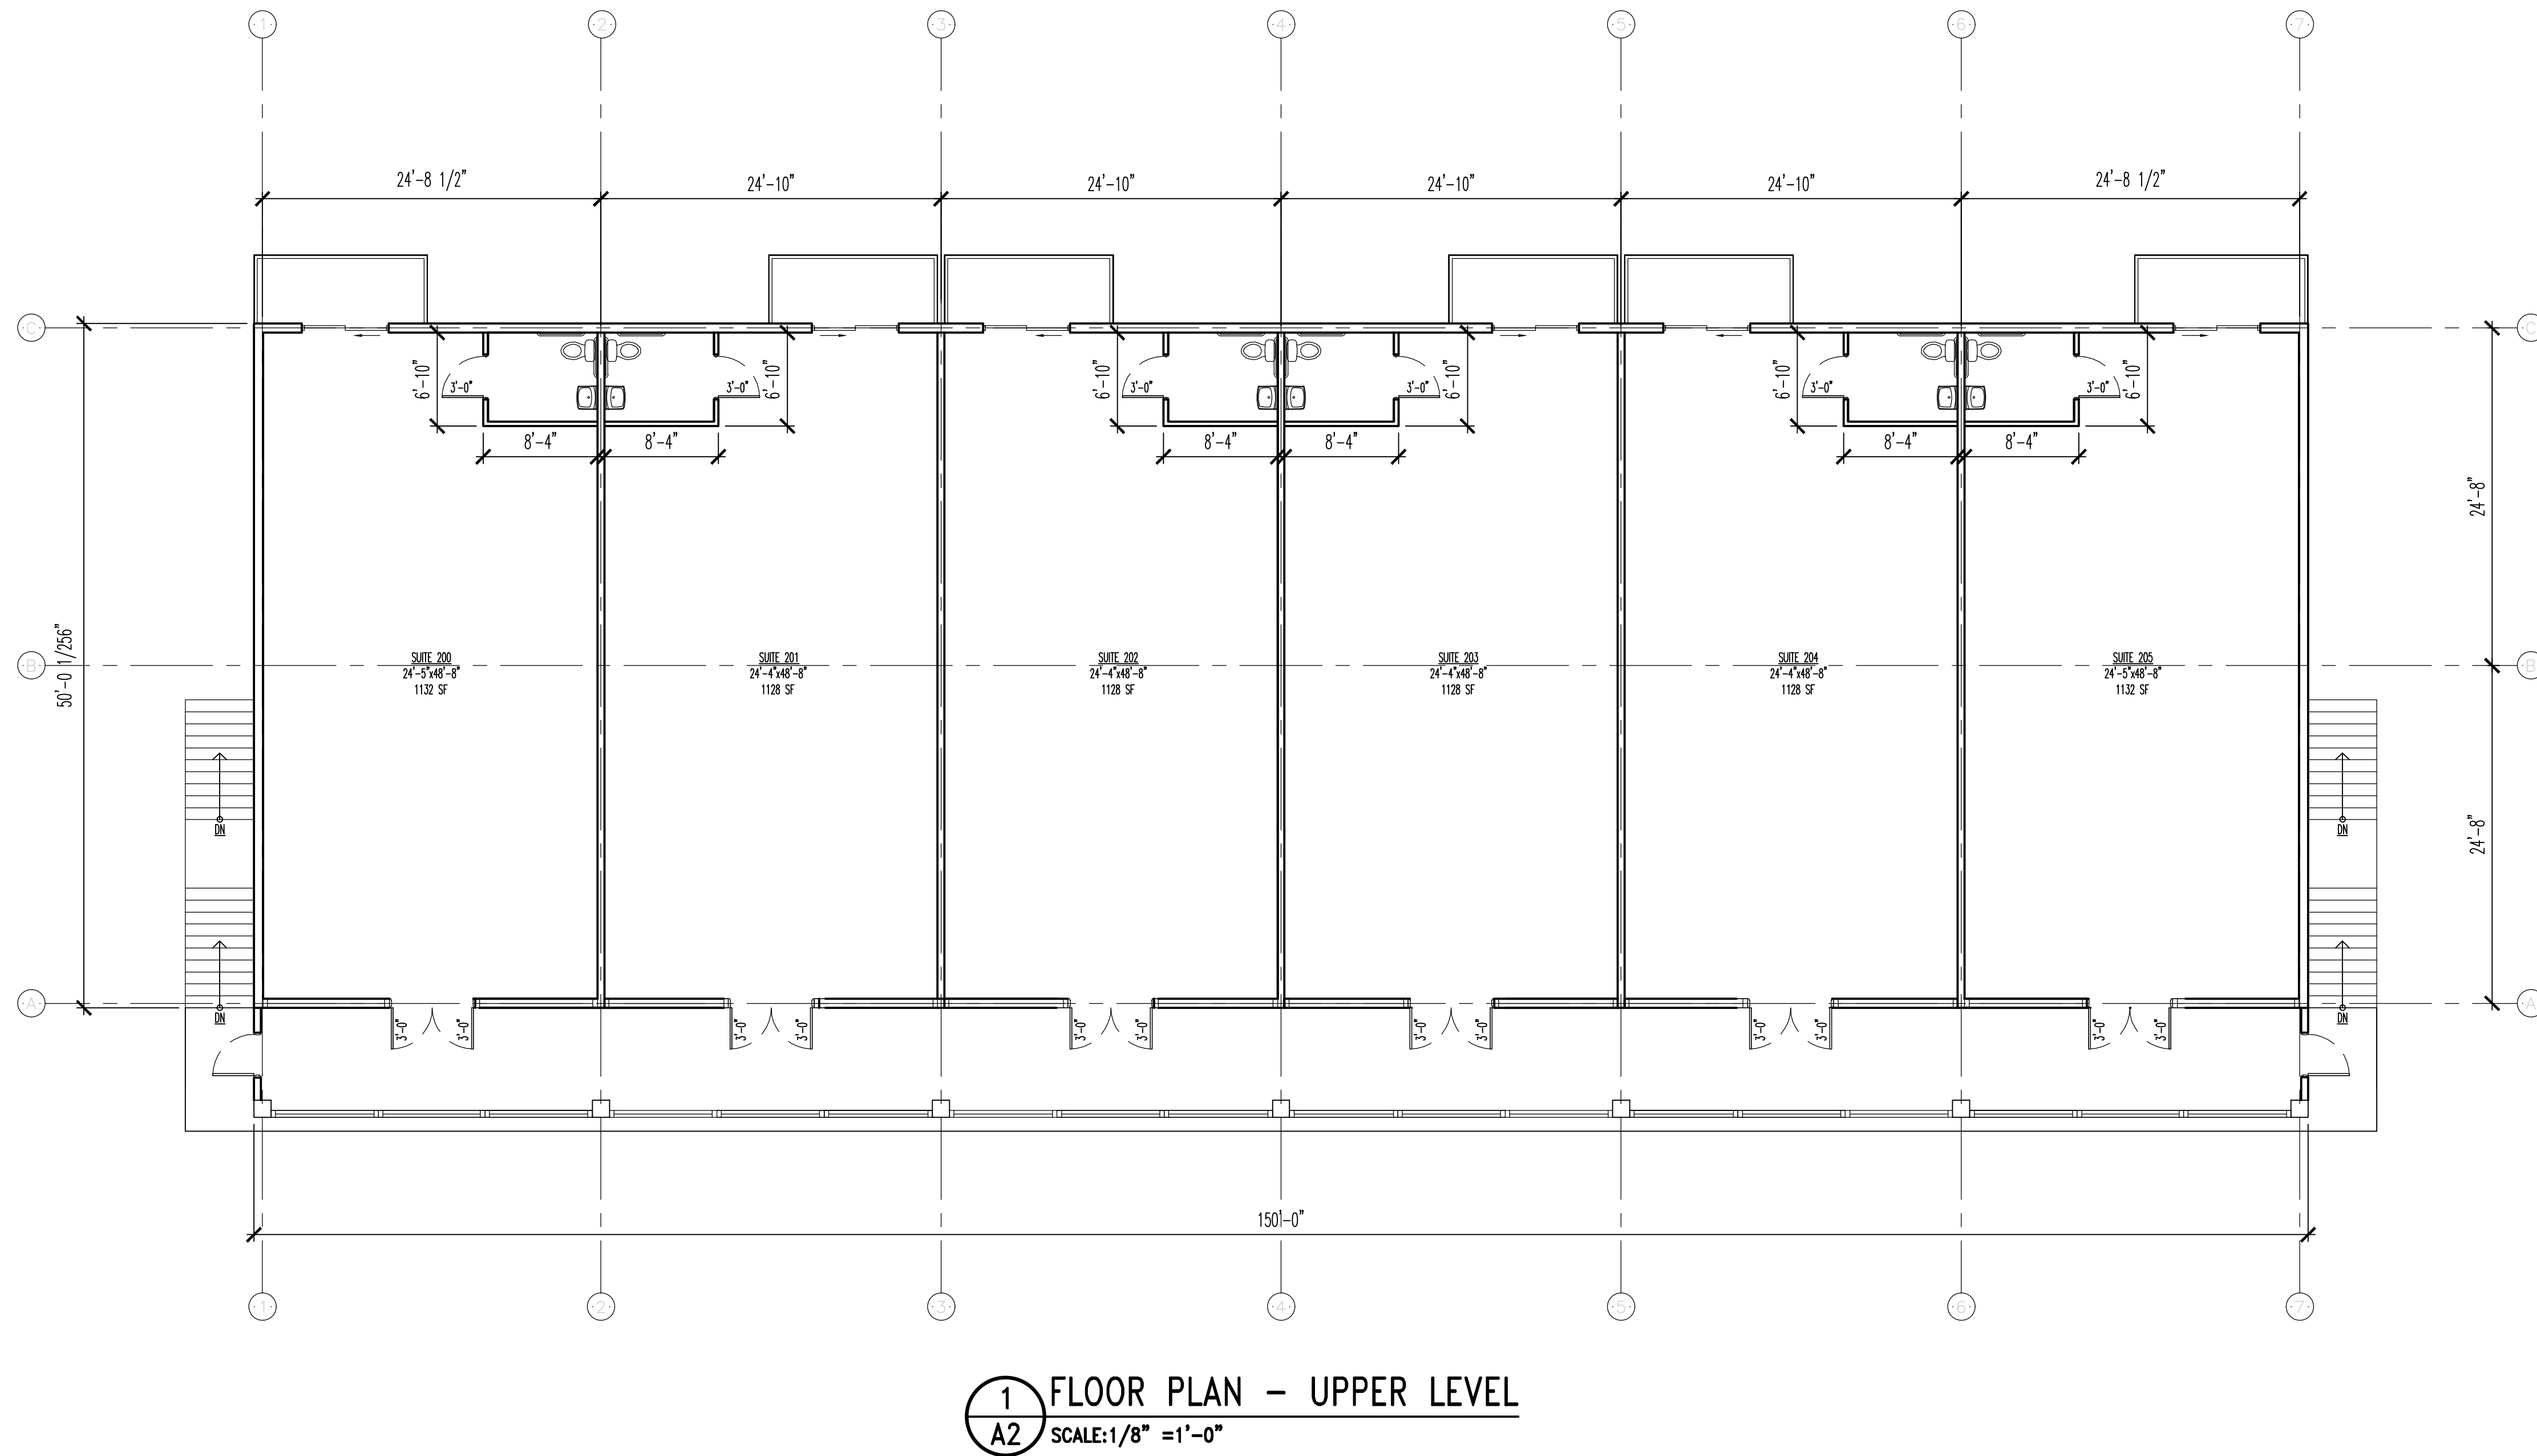

1 FLOOR PLAN - UPPER LEVEL
A2 SCALE: 1/8" = 1'-0"

NOT RELEASED FOR CONSTRUCTION

**PROPOSED RETAIL &
RESIDENTIAL BLDG.**


FLOOR PLAN

FLOWERY BRANCH, GEORGIA 30542

DESIGN	MEG	8/14/24
DRAWN	DRM	8/14/24
CHECKED	BSR	8/14/24
DATE: 8/14/24		
PROJECT #: D2311183629		

SHEET

A2 of 4

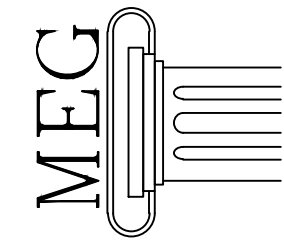

MACON E. GOOCH III
BUILDING CONSULTANTS
1383 DUNCAN LANE
AUBURN GEORGIA 30011
678-442-1198 FAX: 678-975-7485


8/14/24

[illegible]


THESE CONSTRUCTION DOCUMENTS AND
PERMITTED REPRODUCTIONS, IN WHOLE OR
IN PART, ARE INSTRUMENTS OF SERVICE
AND THE SOLE PROPERTY OF MACON E.
GOOCH III BLDG CONSULTANTS UNLESS
OTHERWISE AGREED TO. THEY SHALL NOT
BE REPRODUCED OR CONVEYED IN ANY
MANNER NOR ARE THEY TO BE USED FOR
ANY OTHER PROJECTS OTHER THAN THAT
SPECIFICALLY INDICATED HEREIN WITHOUT
WRITTEN PERMISSION FROM AND DUE
COMPENSATION TO MACON E. GOOCH III
BLDG CONSULTANTS.

© MACON E. GOOCH III BLDG
CONSULTANTS ALL RIGHTS RESERVED

C:\Users\cottech3\appdata\local\temp\AcPublish_19800\5501 Radford Road-REV03-24-25.dwg Wed, 03/26/25 1:45 PM

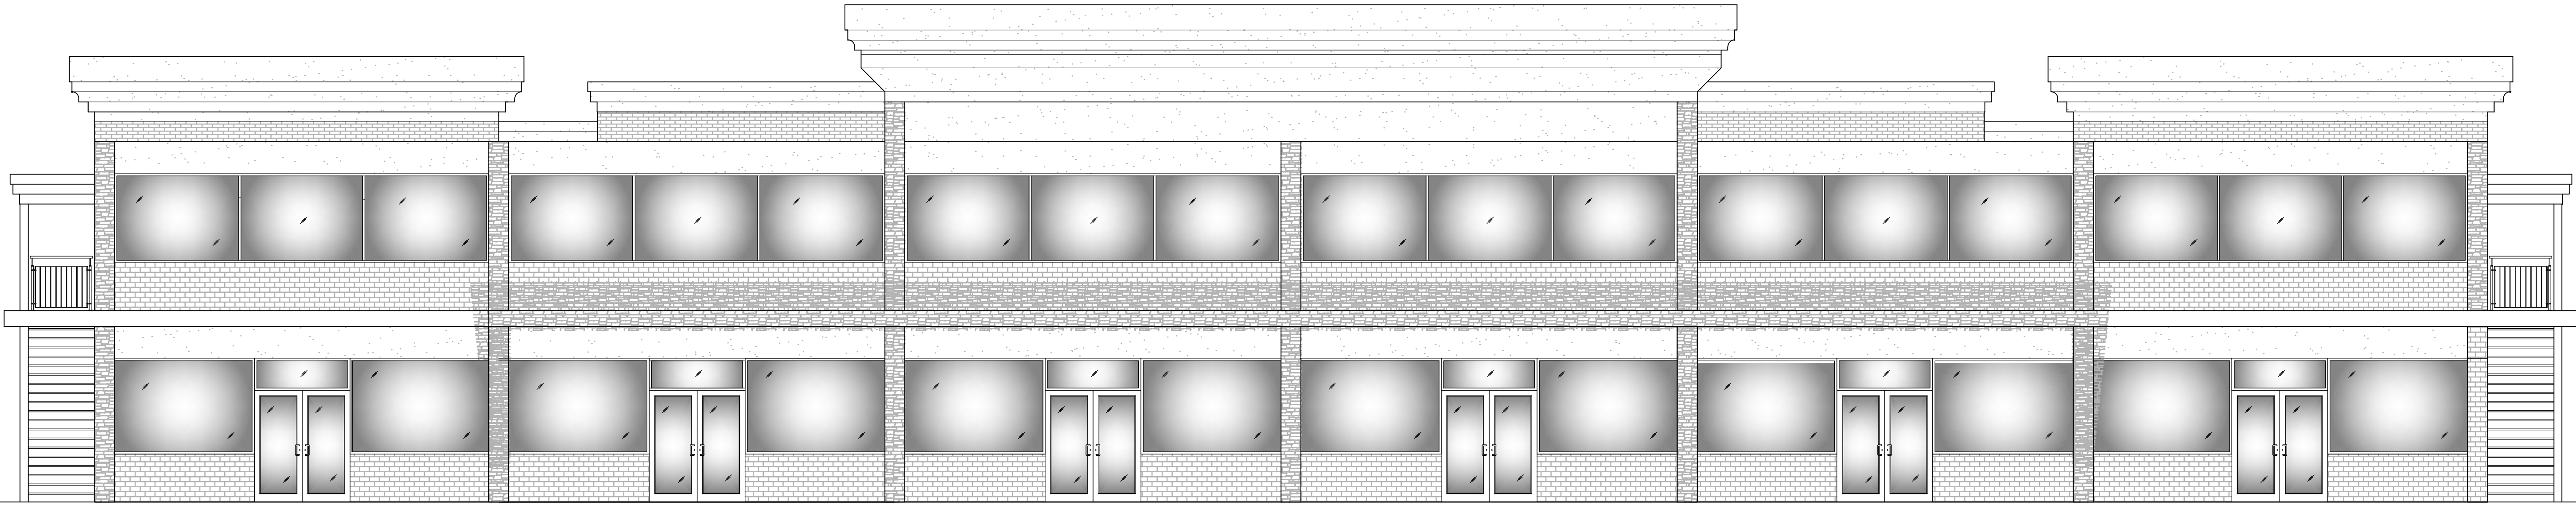

1 FRONT ELEVATION
A3 SCALE: 3/16" = 1'-0"

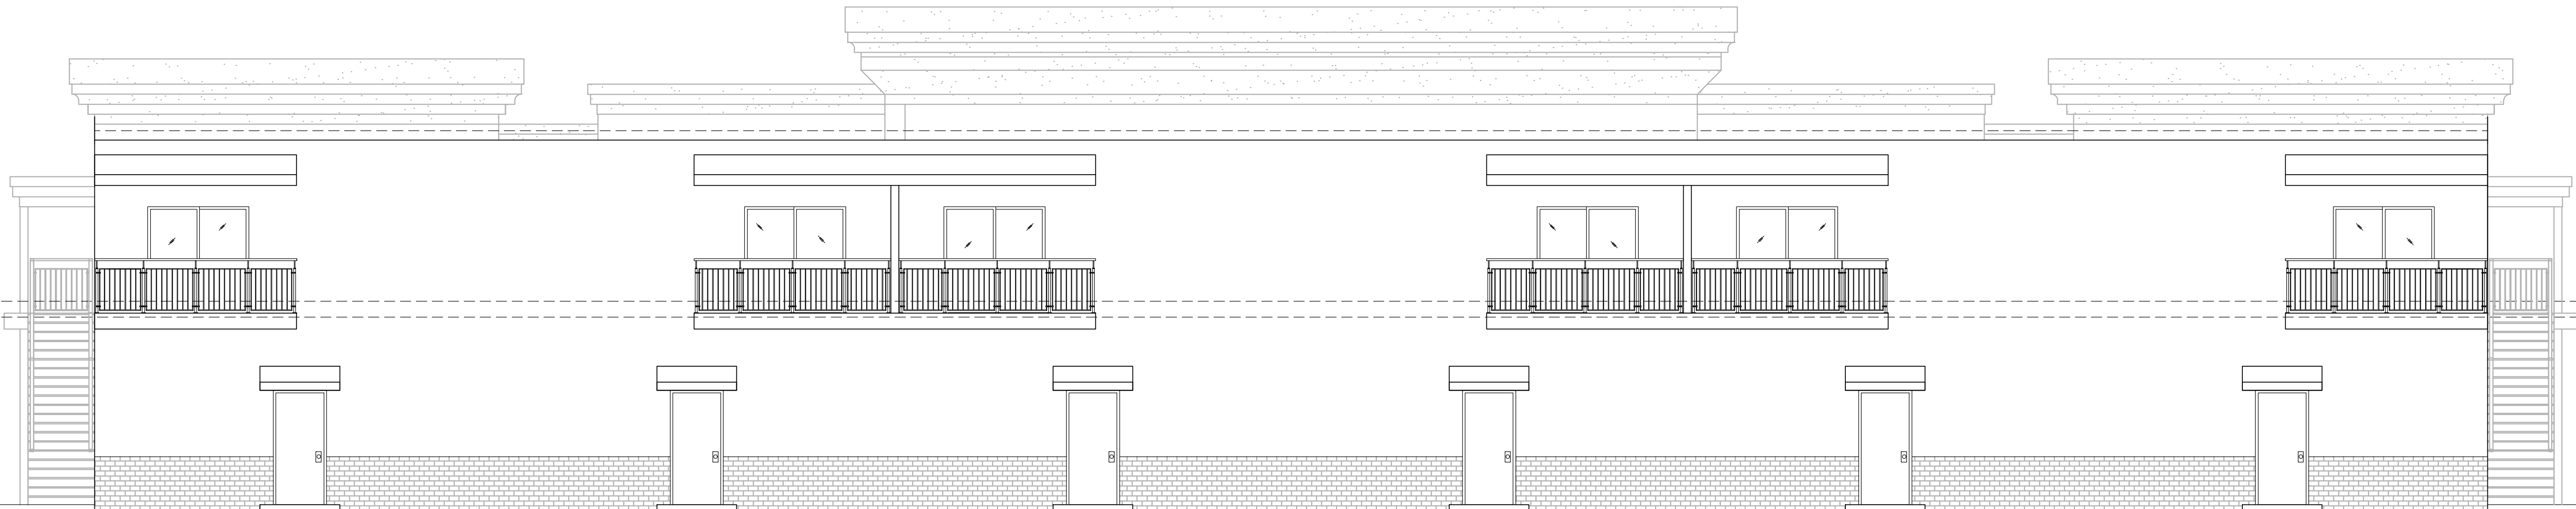

2 REAR ELEVATION
A3 SCALE: 3/16" = 1'-0"

NOT RELEASED FOR CONSTRUCTION

REVISION	DATE	APPROVED	DESCRIPTION

MEG

Macon E. Gooch III
Building Consultants
1333 Duncan Lane
Auburn Georgia 30011
Tel: 678-442-1198 Fax: 678-975-7485

8/14/24


8/14/24

PROPOSED RETAIL &
RESIDENTIAL BLDG.
ELEVATIONS


5501 RADFORD RD
FLOWERY BRANCH, GEORGIA 30542

DESIGN	MEG	8/14/24
DRAWN	DRM	8/14/24
CHECKED	BSR	8/14/24
DATE: 8/14/24		
PROJECT #: D2311183629		
SHEET		
A3 of 4		

C:\Users\cottech3\appdata\local\temp\AcPublish_19800\5501 Radford Road-REV03-24-25.dwg Wed, 03/26/25 1:45 PM

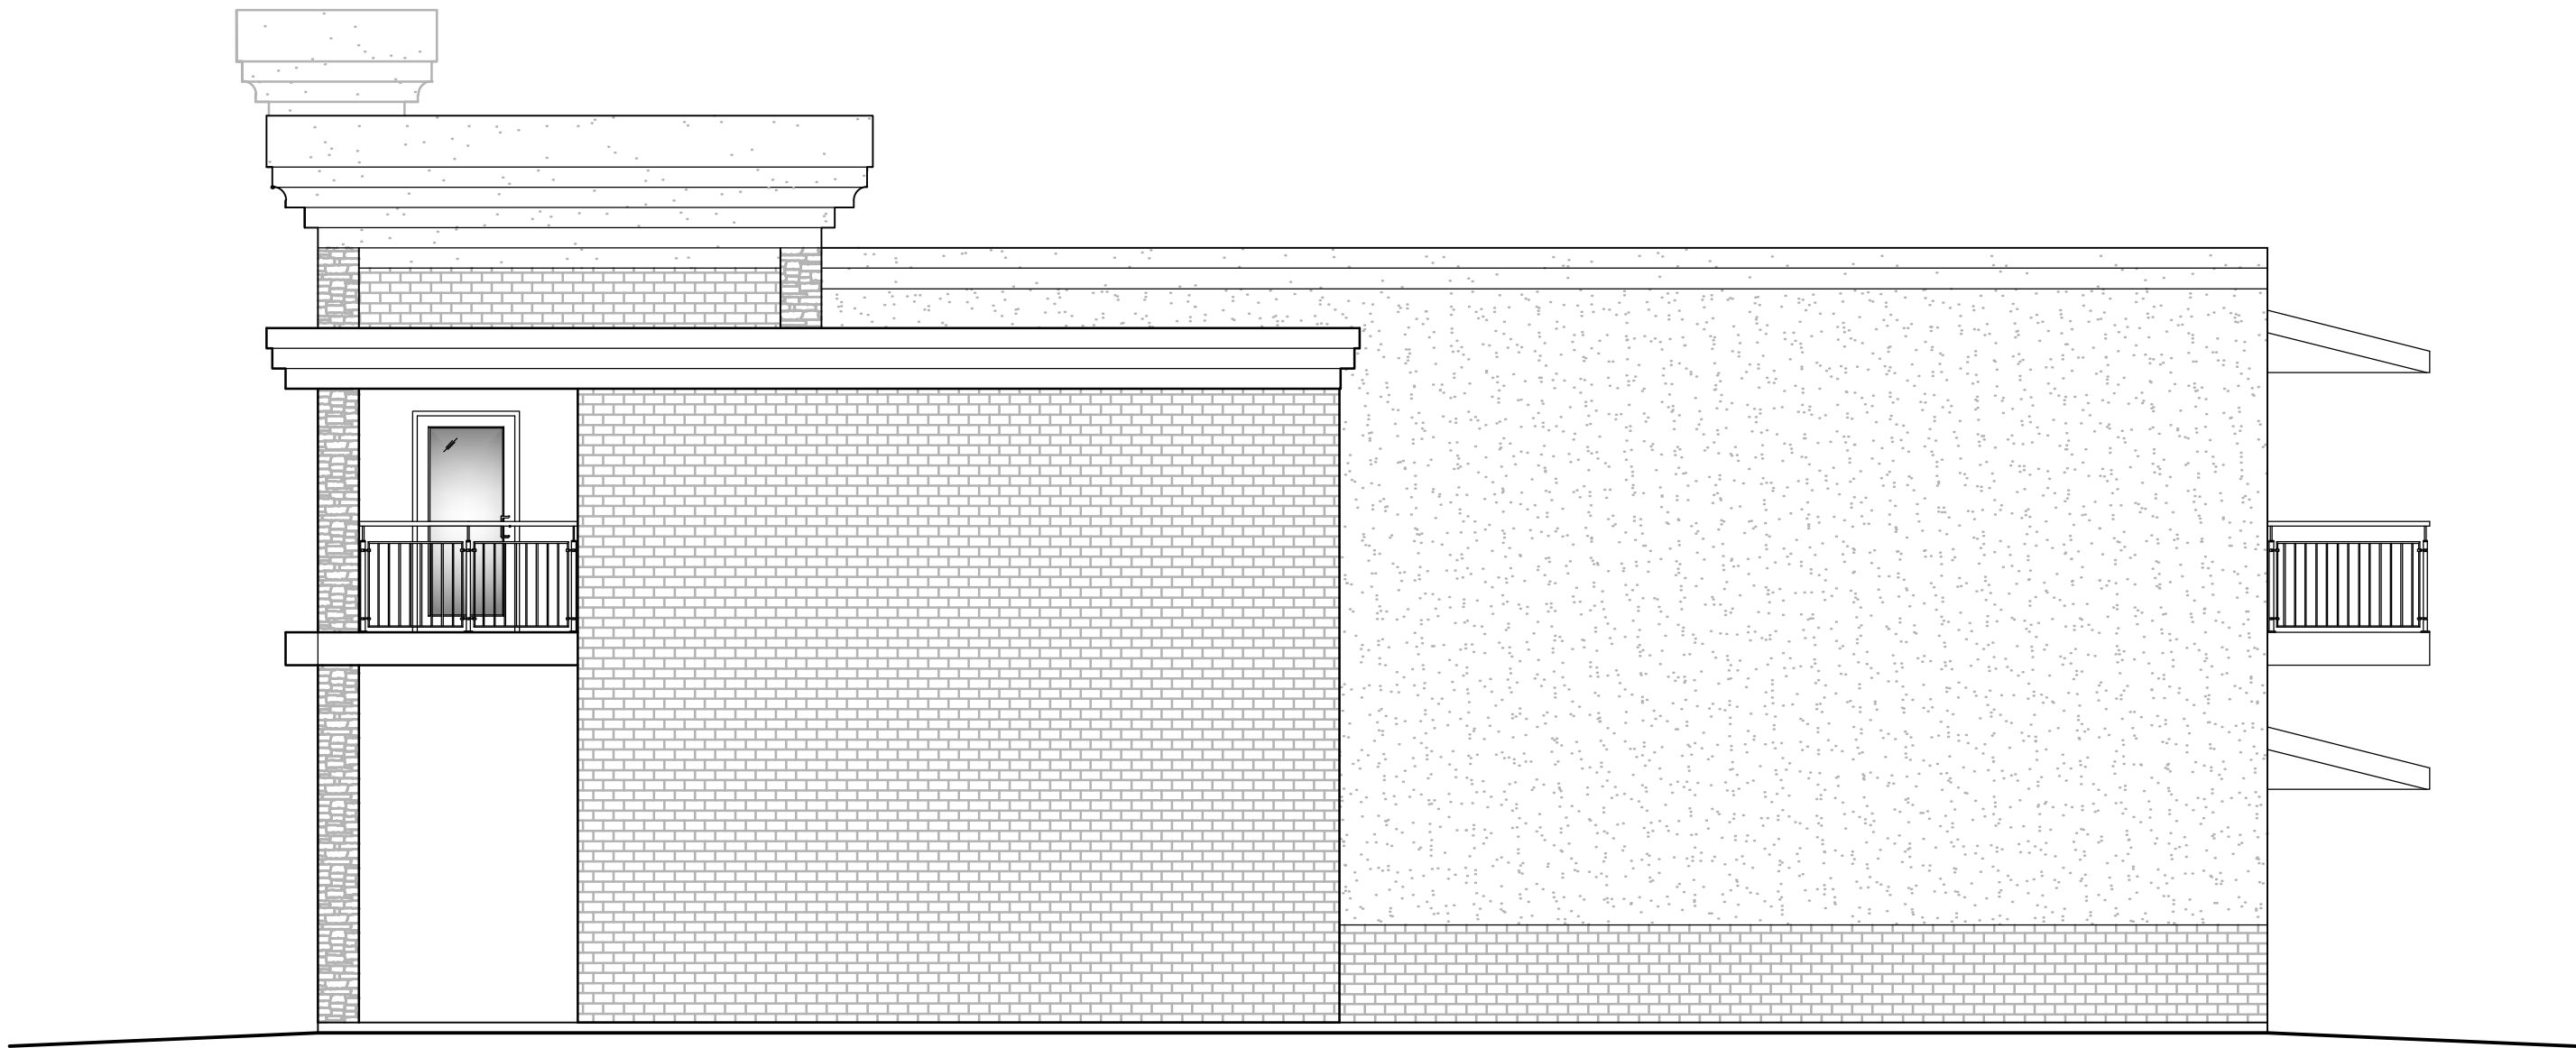

1 RIGHT SIDE ELEVATION
A4 SCALE:3/16" = 1'-0"

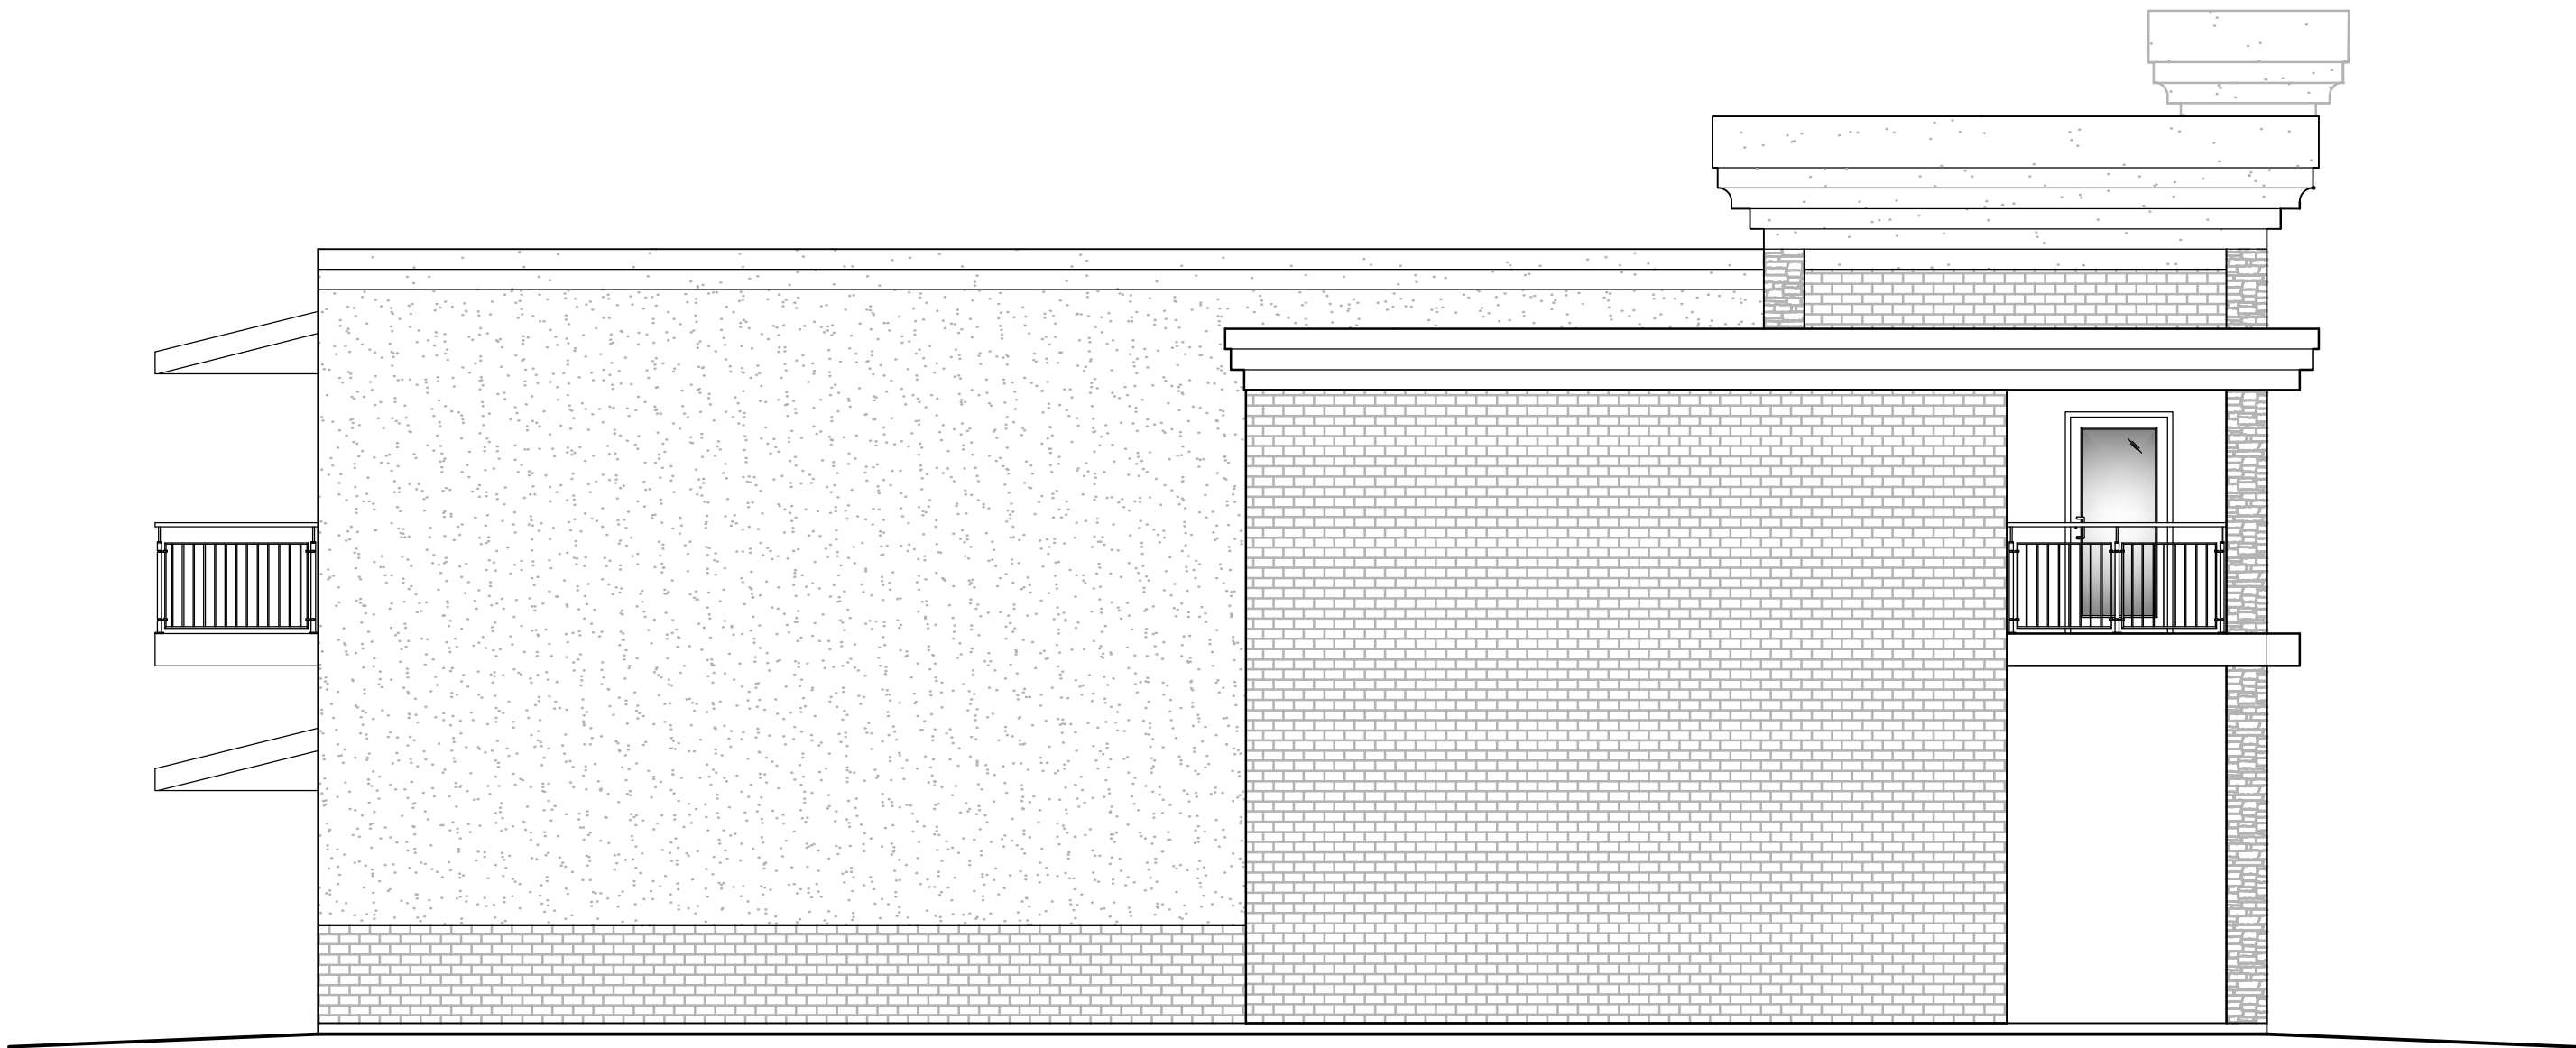

2 LEFT SIDE ELEVATION
A4 SCALE:3/16" = 1'-0"

NOT RELEASED FOR CONSTRUCTION

PROPOSED RETAIL &
RESIDENTIAL BLDG.

ELEVATIONS

5501 RADFORD RD
FLOWERY BRANCH, GEORGIA 30542

DESIGN	MEG	8/14/24
DRAWN	DRM	8/14/24
CHECKED	BSR	8/14/24
DATE: 8/14/24		
PROJECT #: D2311183629		

SHEET

A4 of 4

MEG
MACON E. GOOCH III
BUILDING CONSULTANTS
1383 DUNCAN LANE
AUBURN GEORGIA 30011
TEL 678-442-1198 FAX 678-975-7485

8/14/24

REVISION	DATE	APPROVED	DESCRIPTION

THESE CONSTRUCTION DOCUMENTS AND PERMITTED REPRODUCTIONS, IN WHOLE OR IN PART, ARE THE PROPERTY OF MACON E. GOOCH III BLDG CONSULTANTS UNLESS OTHERWISE AGREED TO. THEY SHALL NOT BE REPRODUCED OR COVERED IN ANY MANNER WITHOUT THE WRITTEN PERMISSION OF MACON E. GOOCH III BLDG CONSULTANTS. © MACON E. GOOCH III BLDG CONSULTANTS ALL RIGHTS RESERVED.