


This document is the exclusive property of Arch+ive Design Services, Inc. The document and information it contains may not be reproduced or used for other than the specific project for which it was prepared without the explicit consent of arch+ive design services, inc.

KEY NOTES

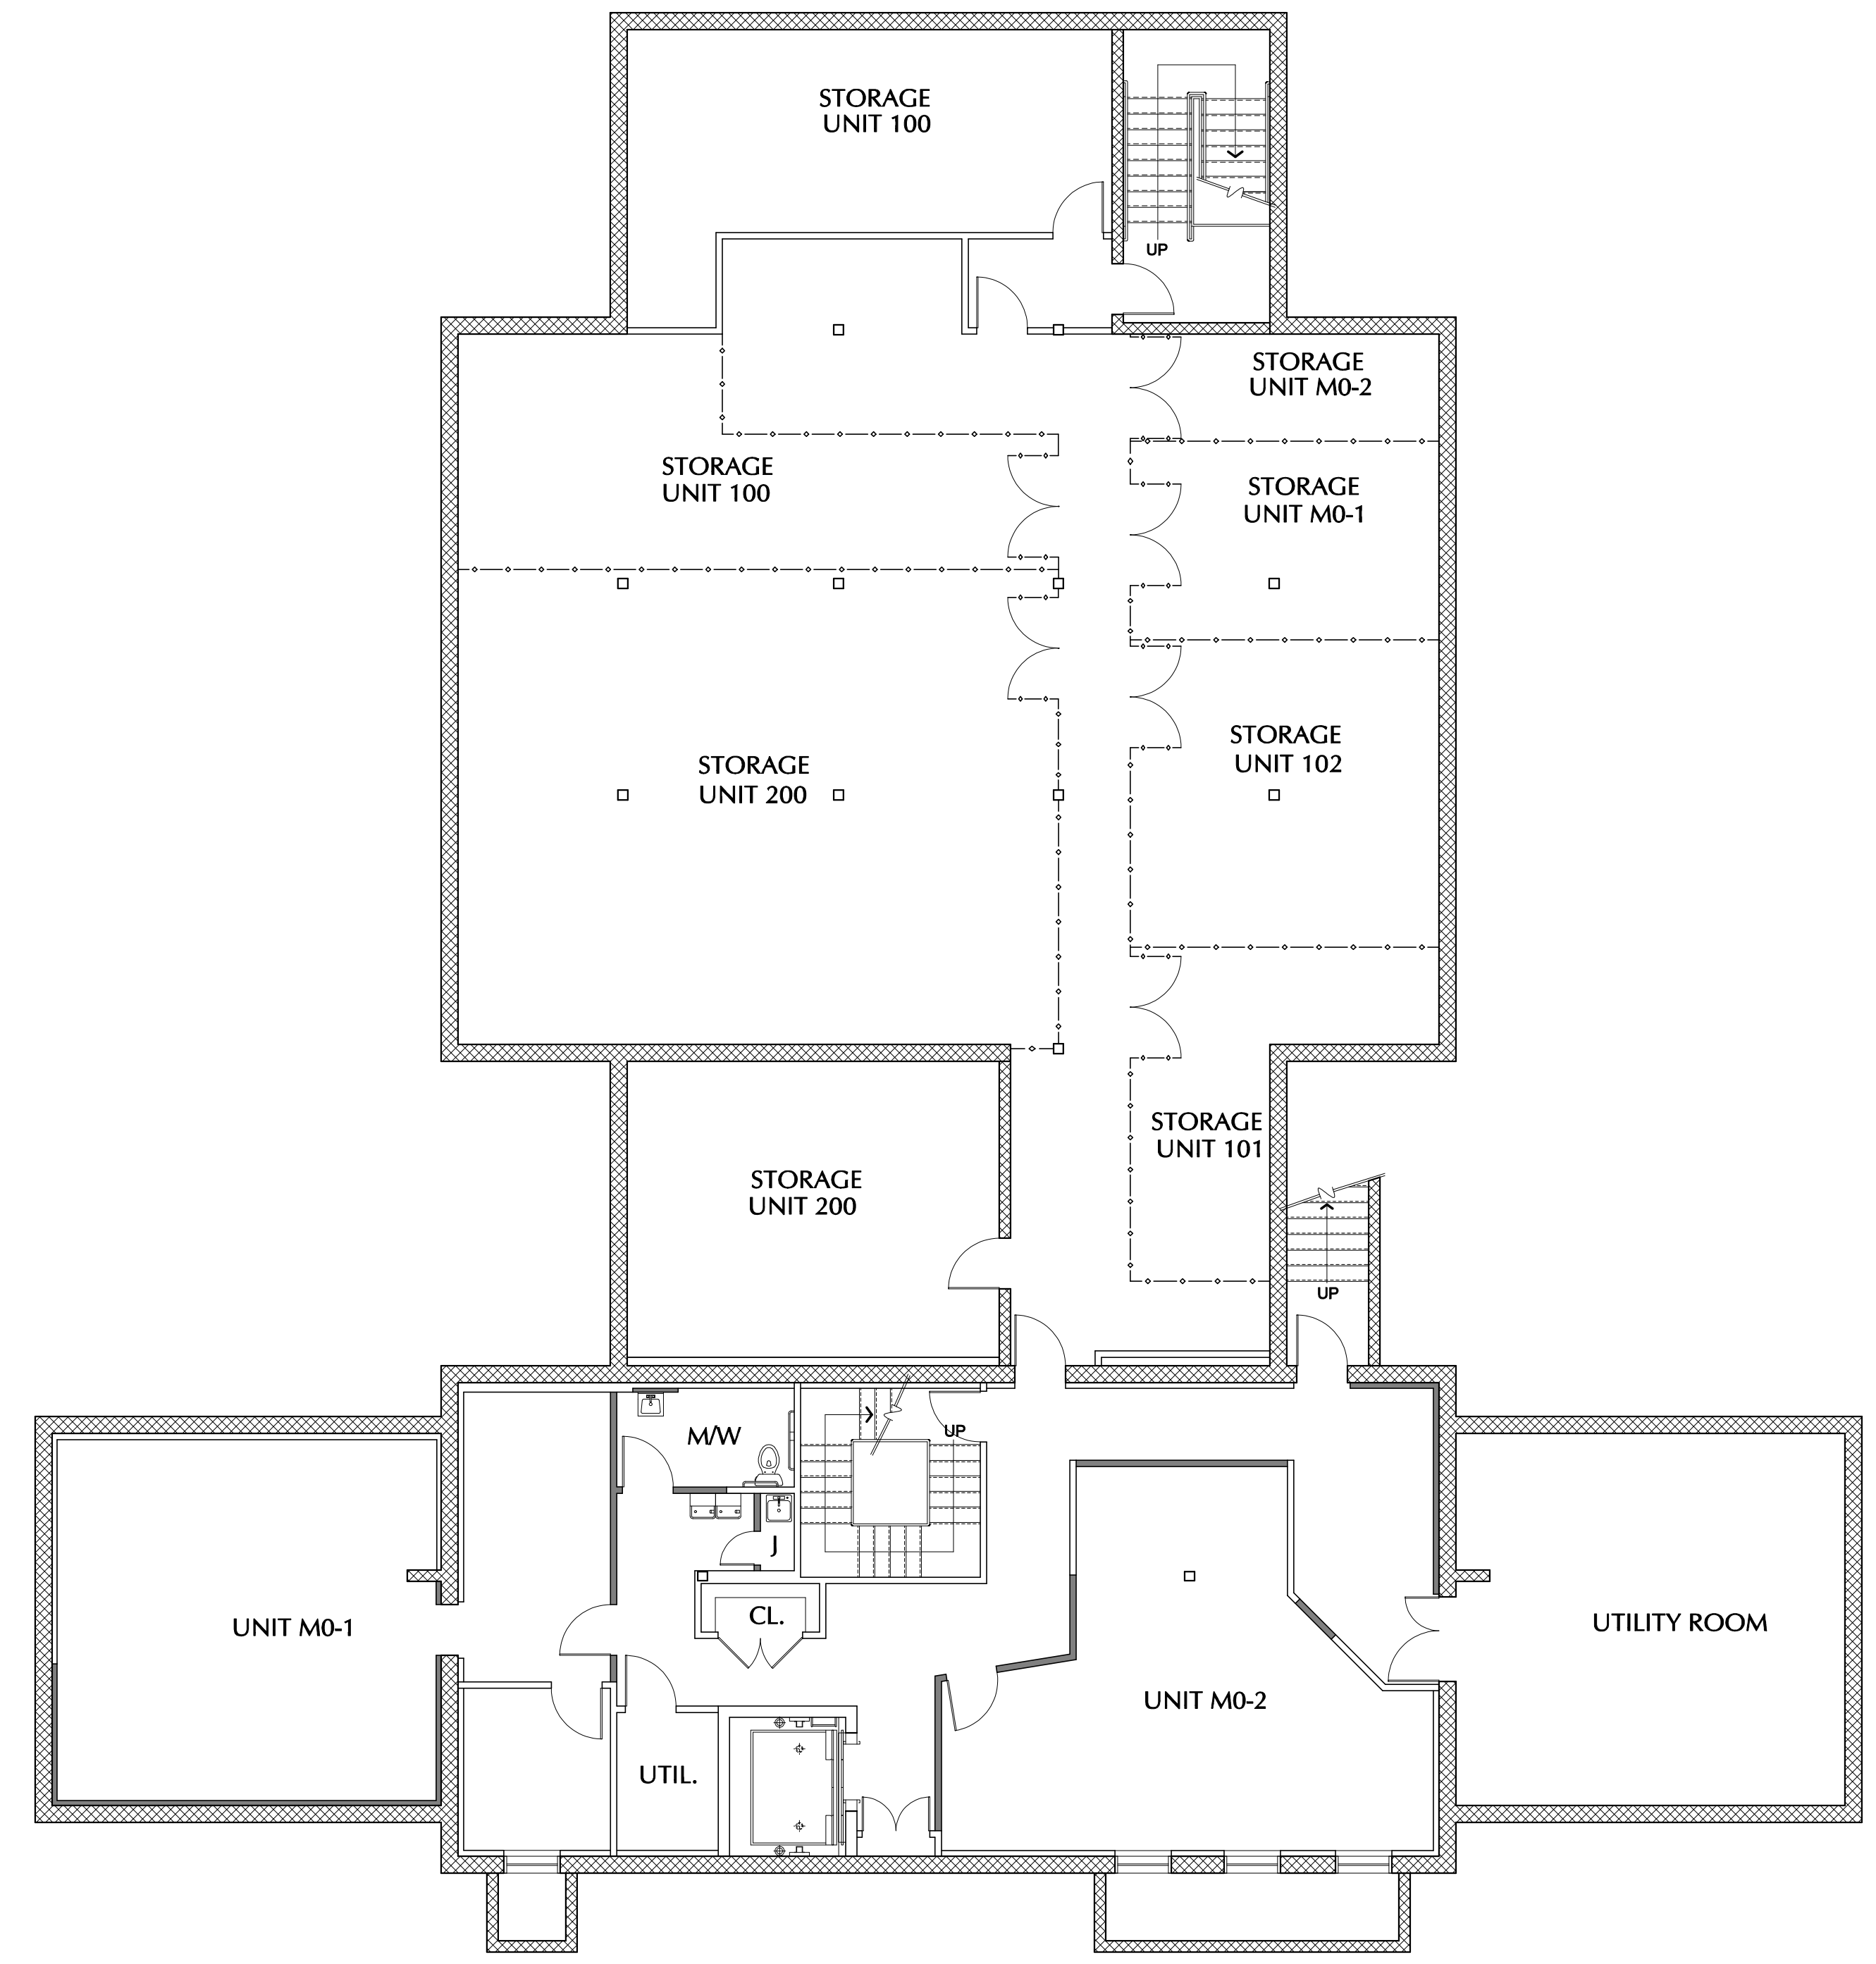

NO.	DATE	DESCRIPTION
1	01-24-2024	ISSUED FLOOR PLAN

FMIC
57 THOMAS JOHNSON DRIVE
FREDERICK, MD 21702

BASEMENT FLOOR PLAN

DATE	DRAWN BY	FLOOR NUMBER
01-24-2024	RWC	B
JOB NUMBER	CHECKED BY	
21-105	BOB	
FILE NAME	SHEET NUMBER	
21-105 Basement-MASTER	A-2	
SCALE	SHEET	
1/8" = 1'-0"	1 OF 2	