


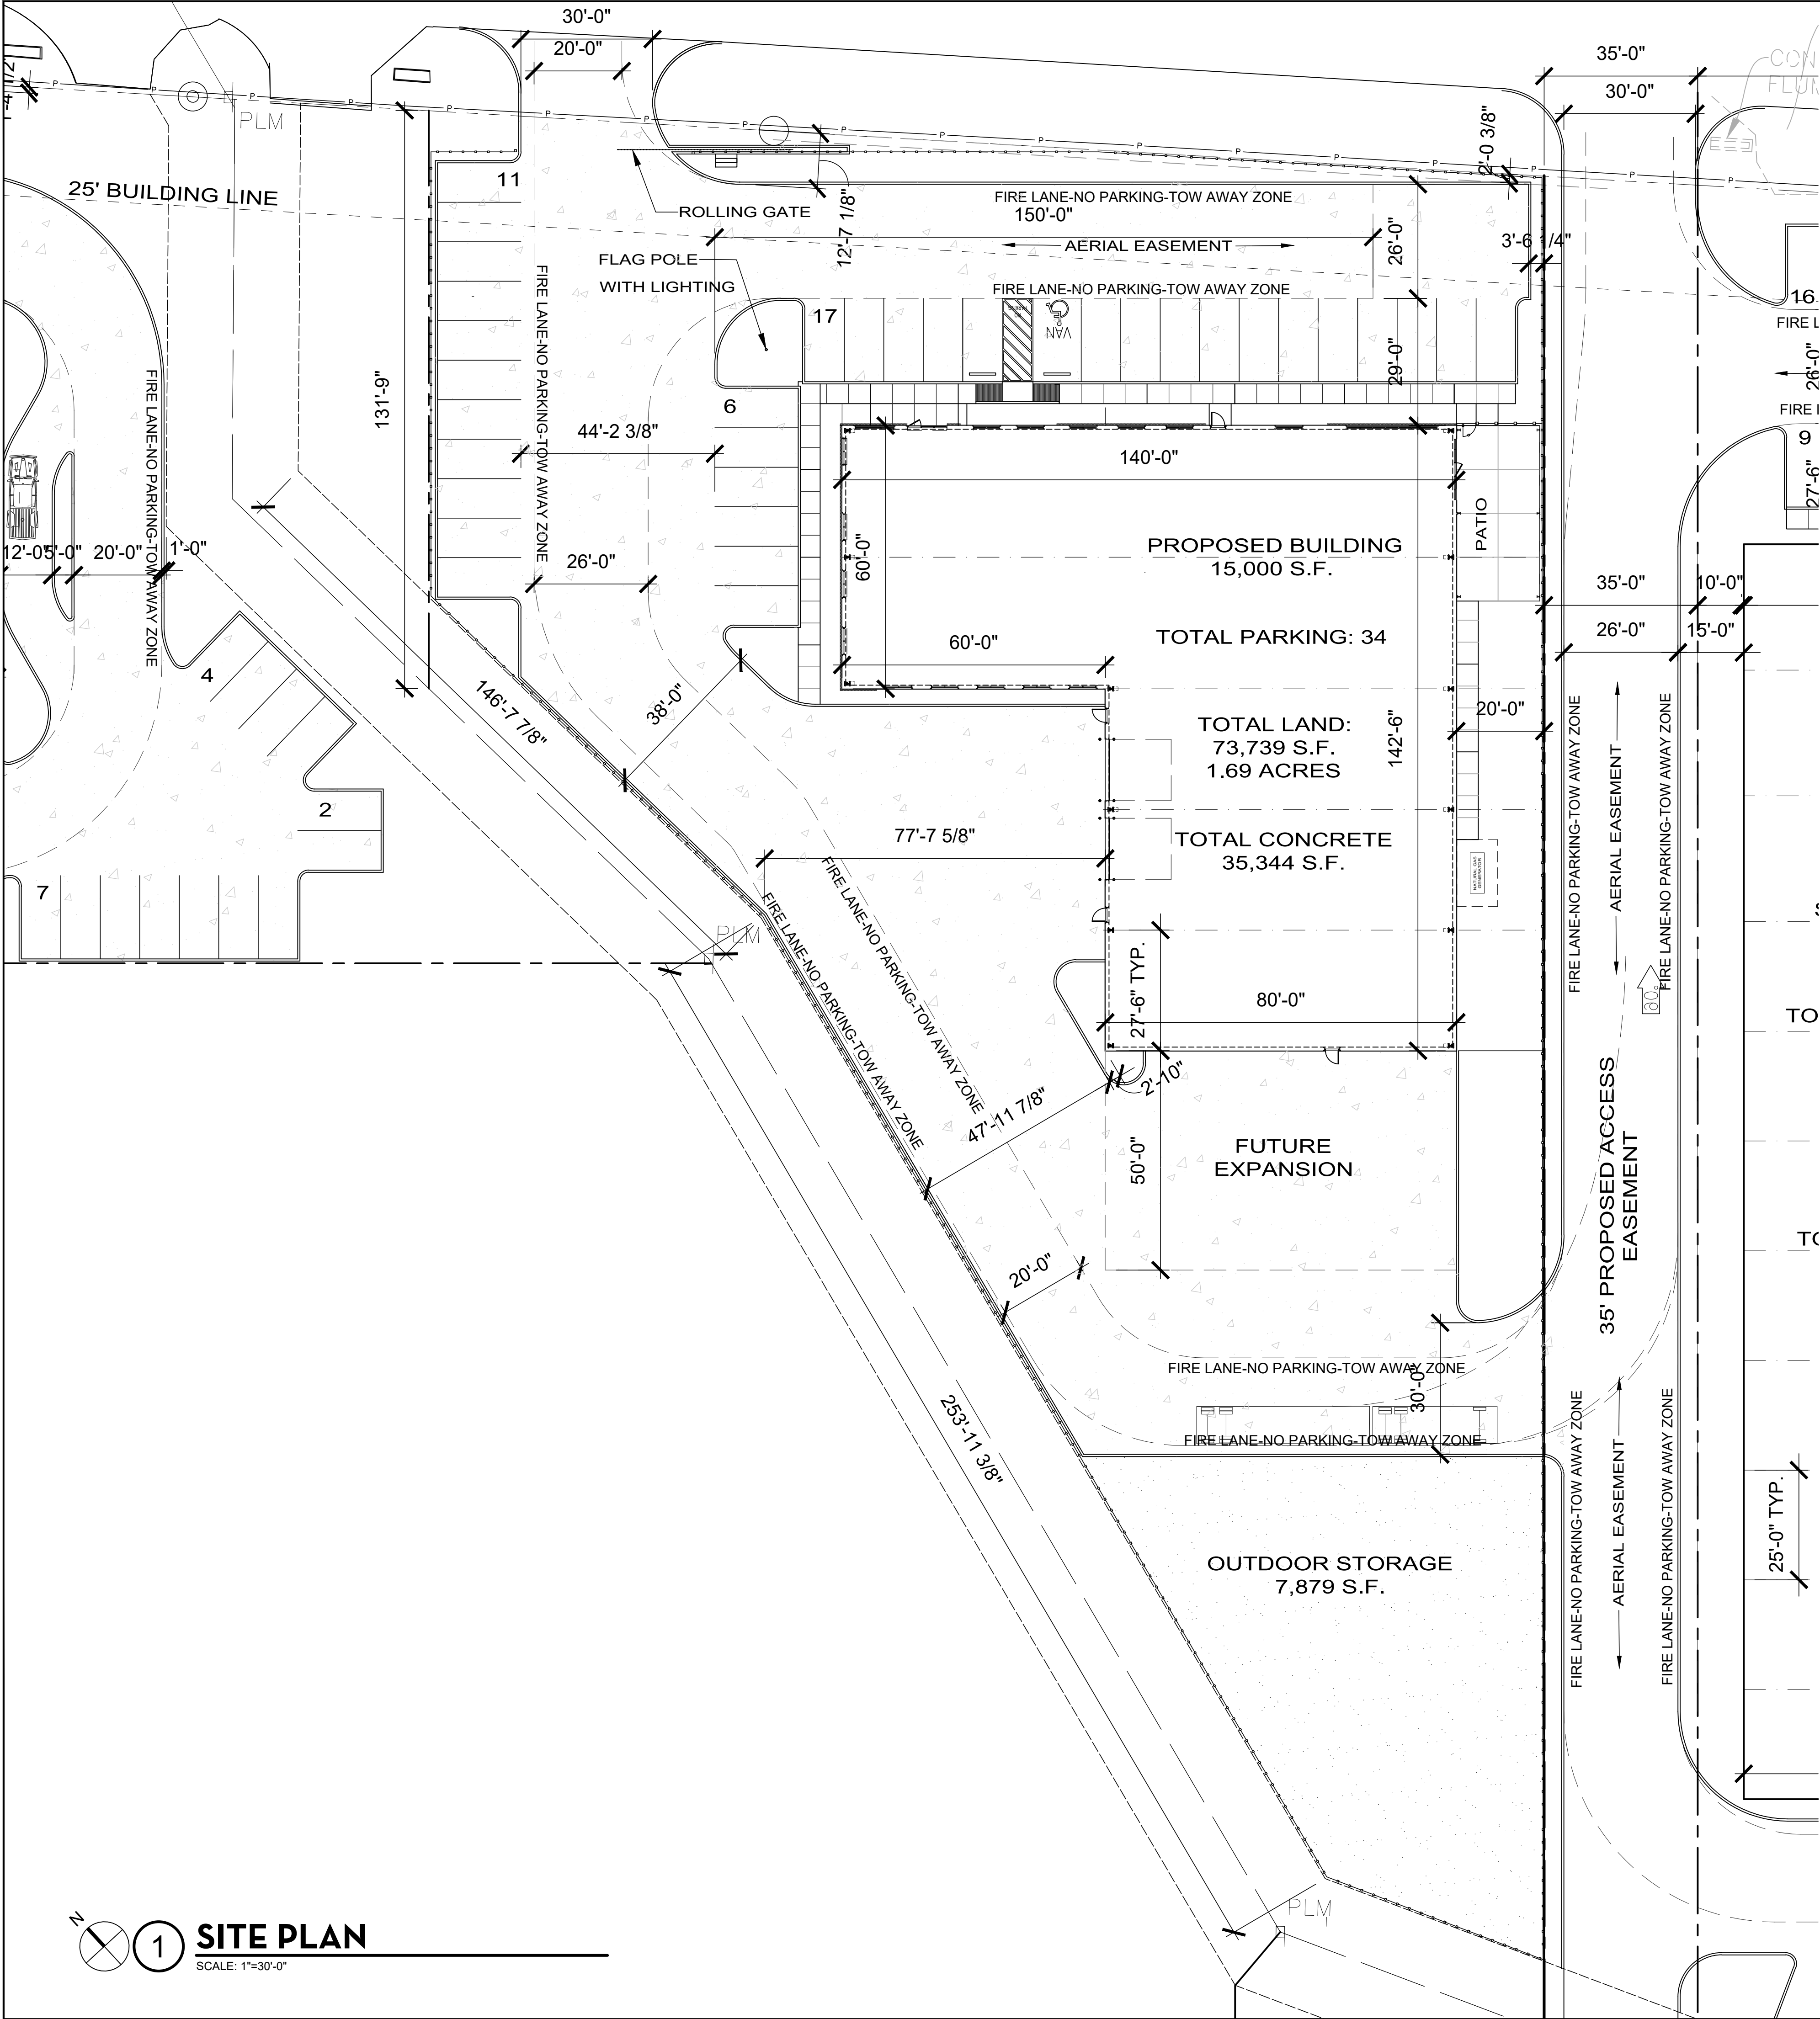

1 SITE PLAN
SCALE: 1"=30'-0"

NOT FOR
REGULATORY
APPROVAL,
PERMITTING, OR
CONSTRUCTION.

Date: 06/10/2024

**KUYKENDAHL
BUSINESS PARK**
KUYKENDAHL ROAD
SPRING, TX 77389

OWNER
APPROVAL

SCALE:

DATE: 11/7/2024 10:31 PM

DRAWN BY: MELISSA ROBBINS

SHEET:
**PRELIMINARY
SITE
PLAN B**

A000