


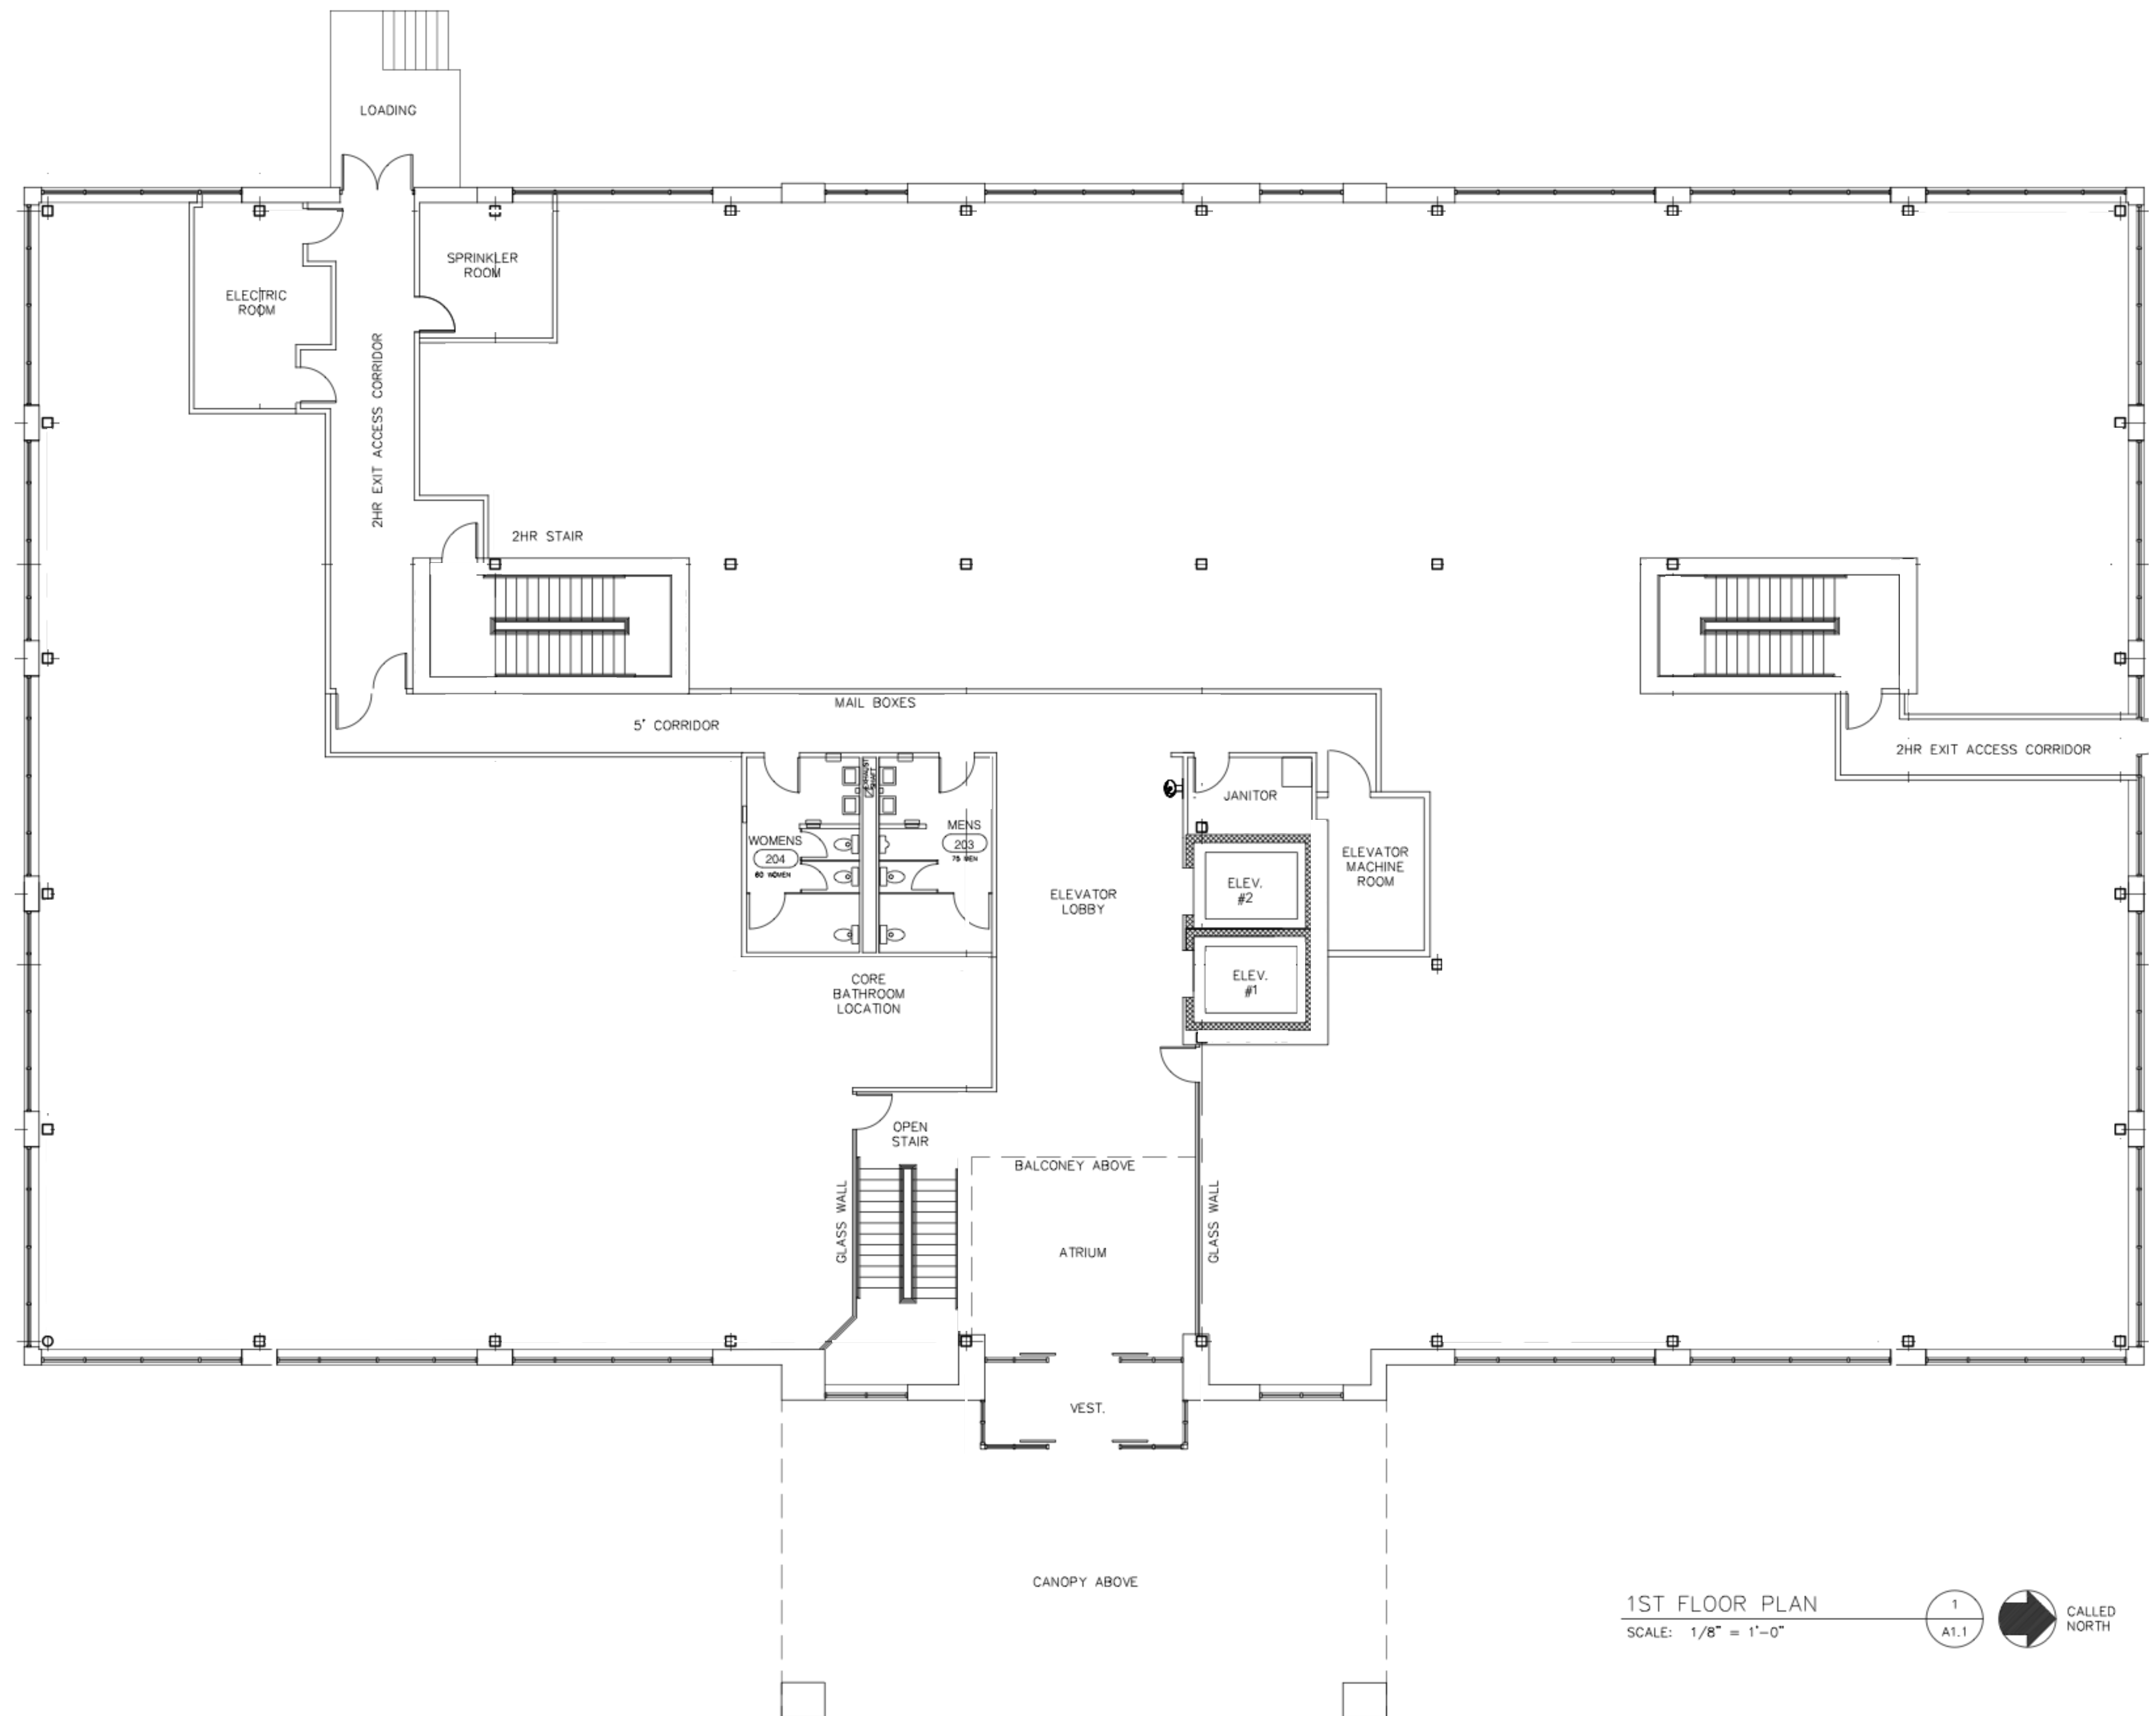

1ST FLOOR PLAN
SCALE: 1/8" = 1'-0"

1
A1.1

