



31 HUNTER PLACE BELLEFONTAINE, OHIO

September 9, 2024

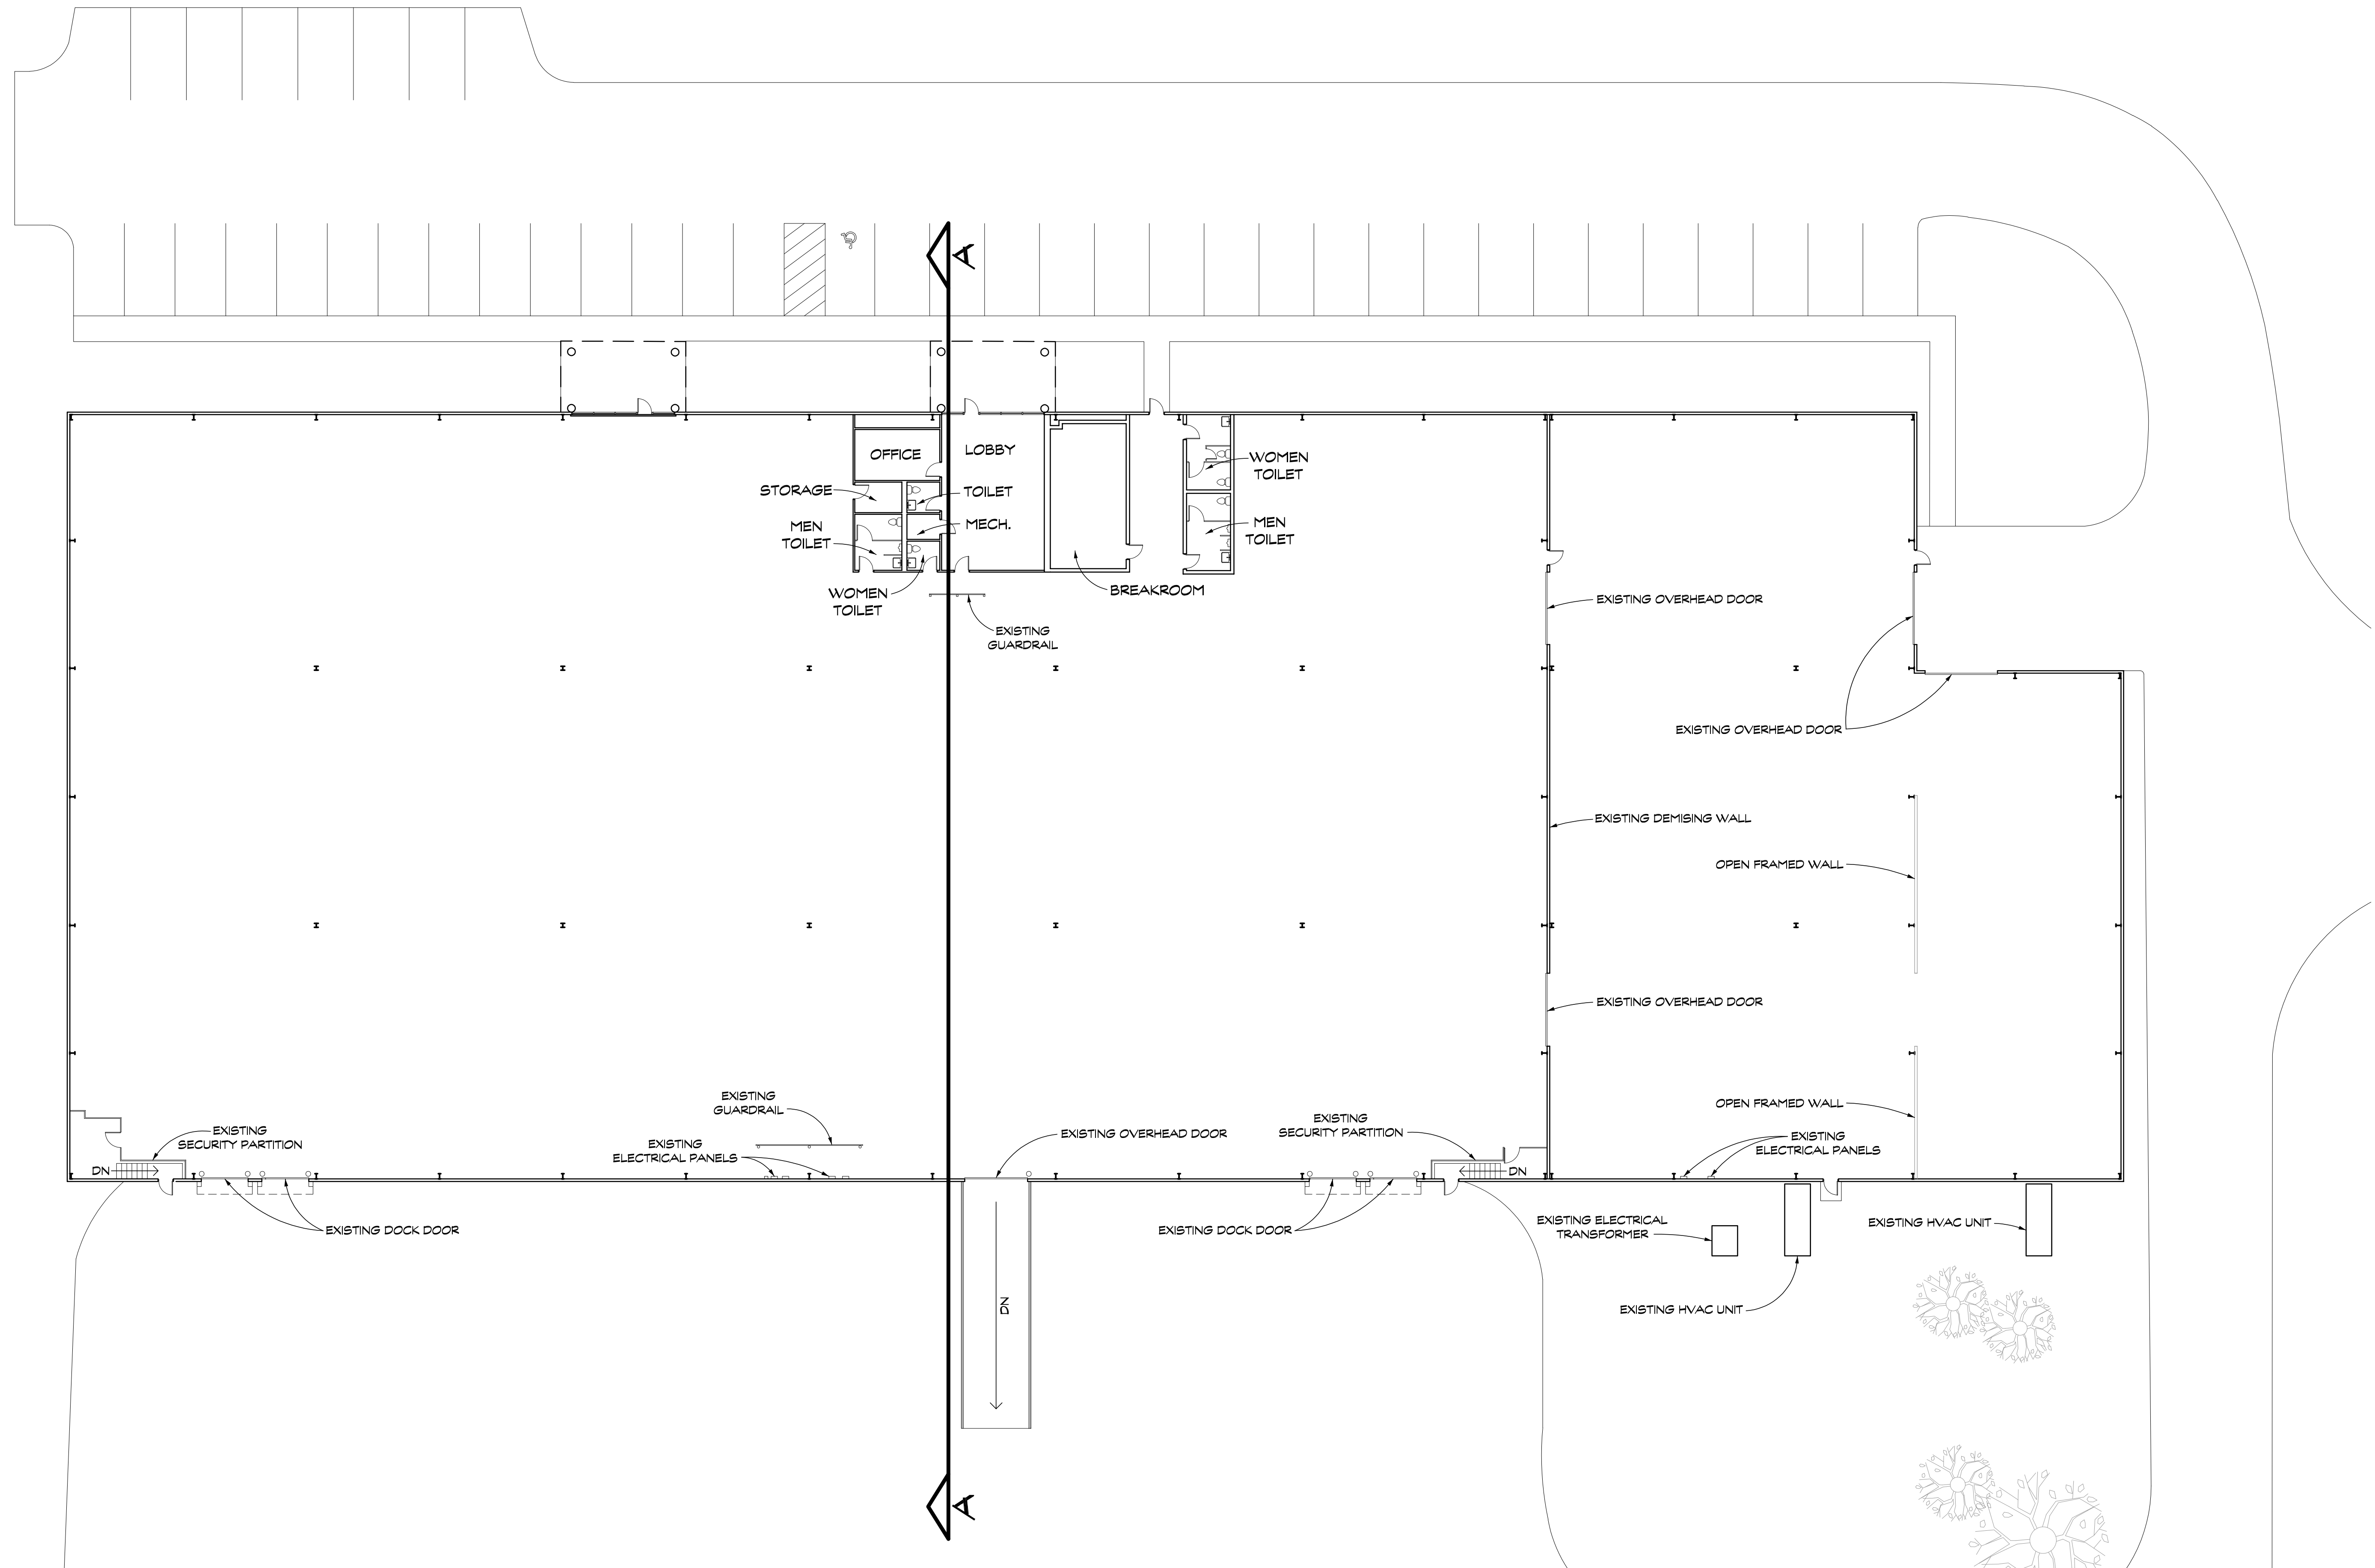


FLOOR PLAN
SCALE: 1/16" = 1'-0"

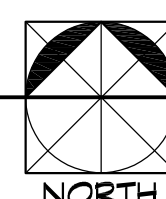

31 HUNTER PLACE

BELLEFONTAINE, OHIO

September 9, 2024

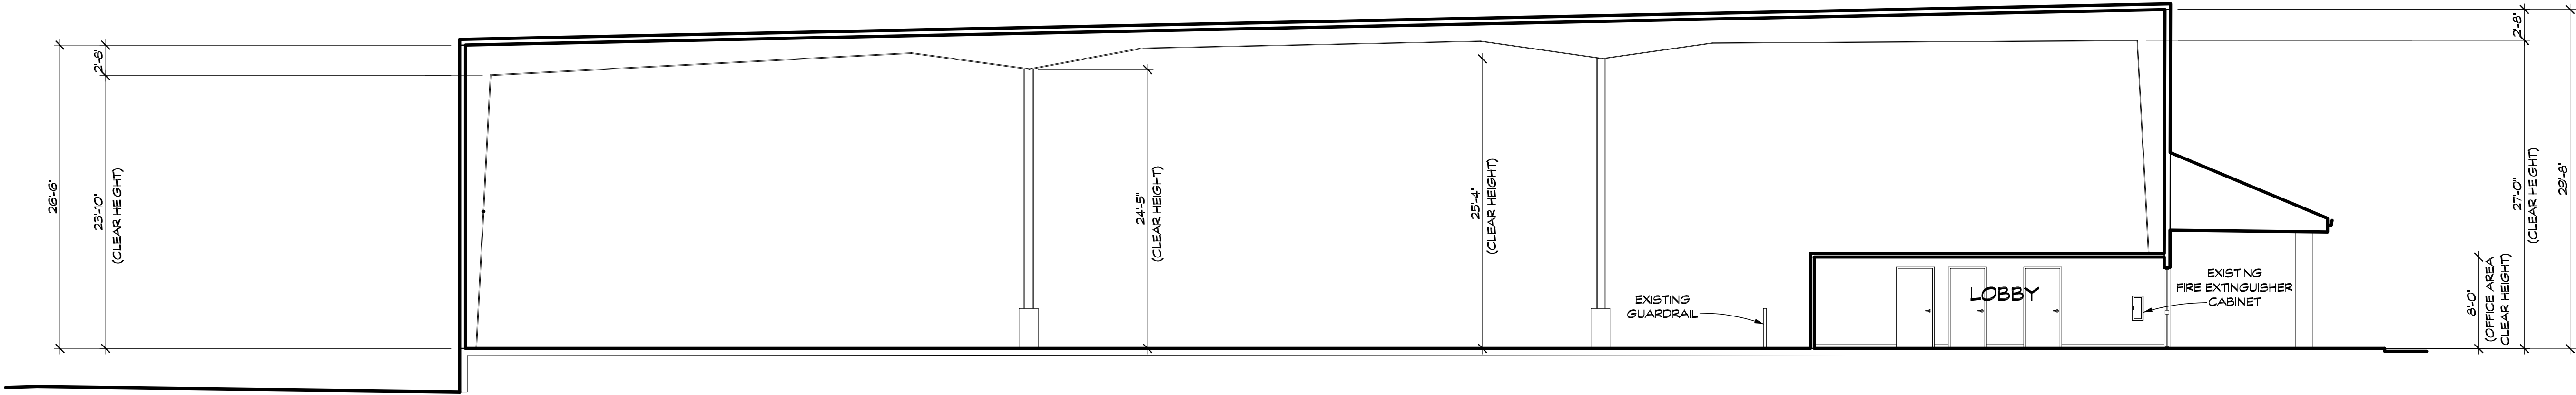

A BUILDING SECTION
SCALE: 1/8" = 1'-0"