




COUNTY ROAD T

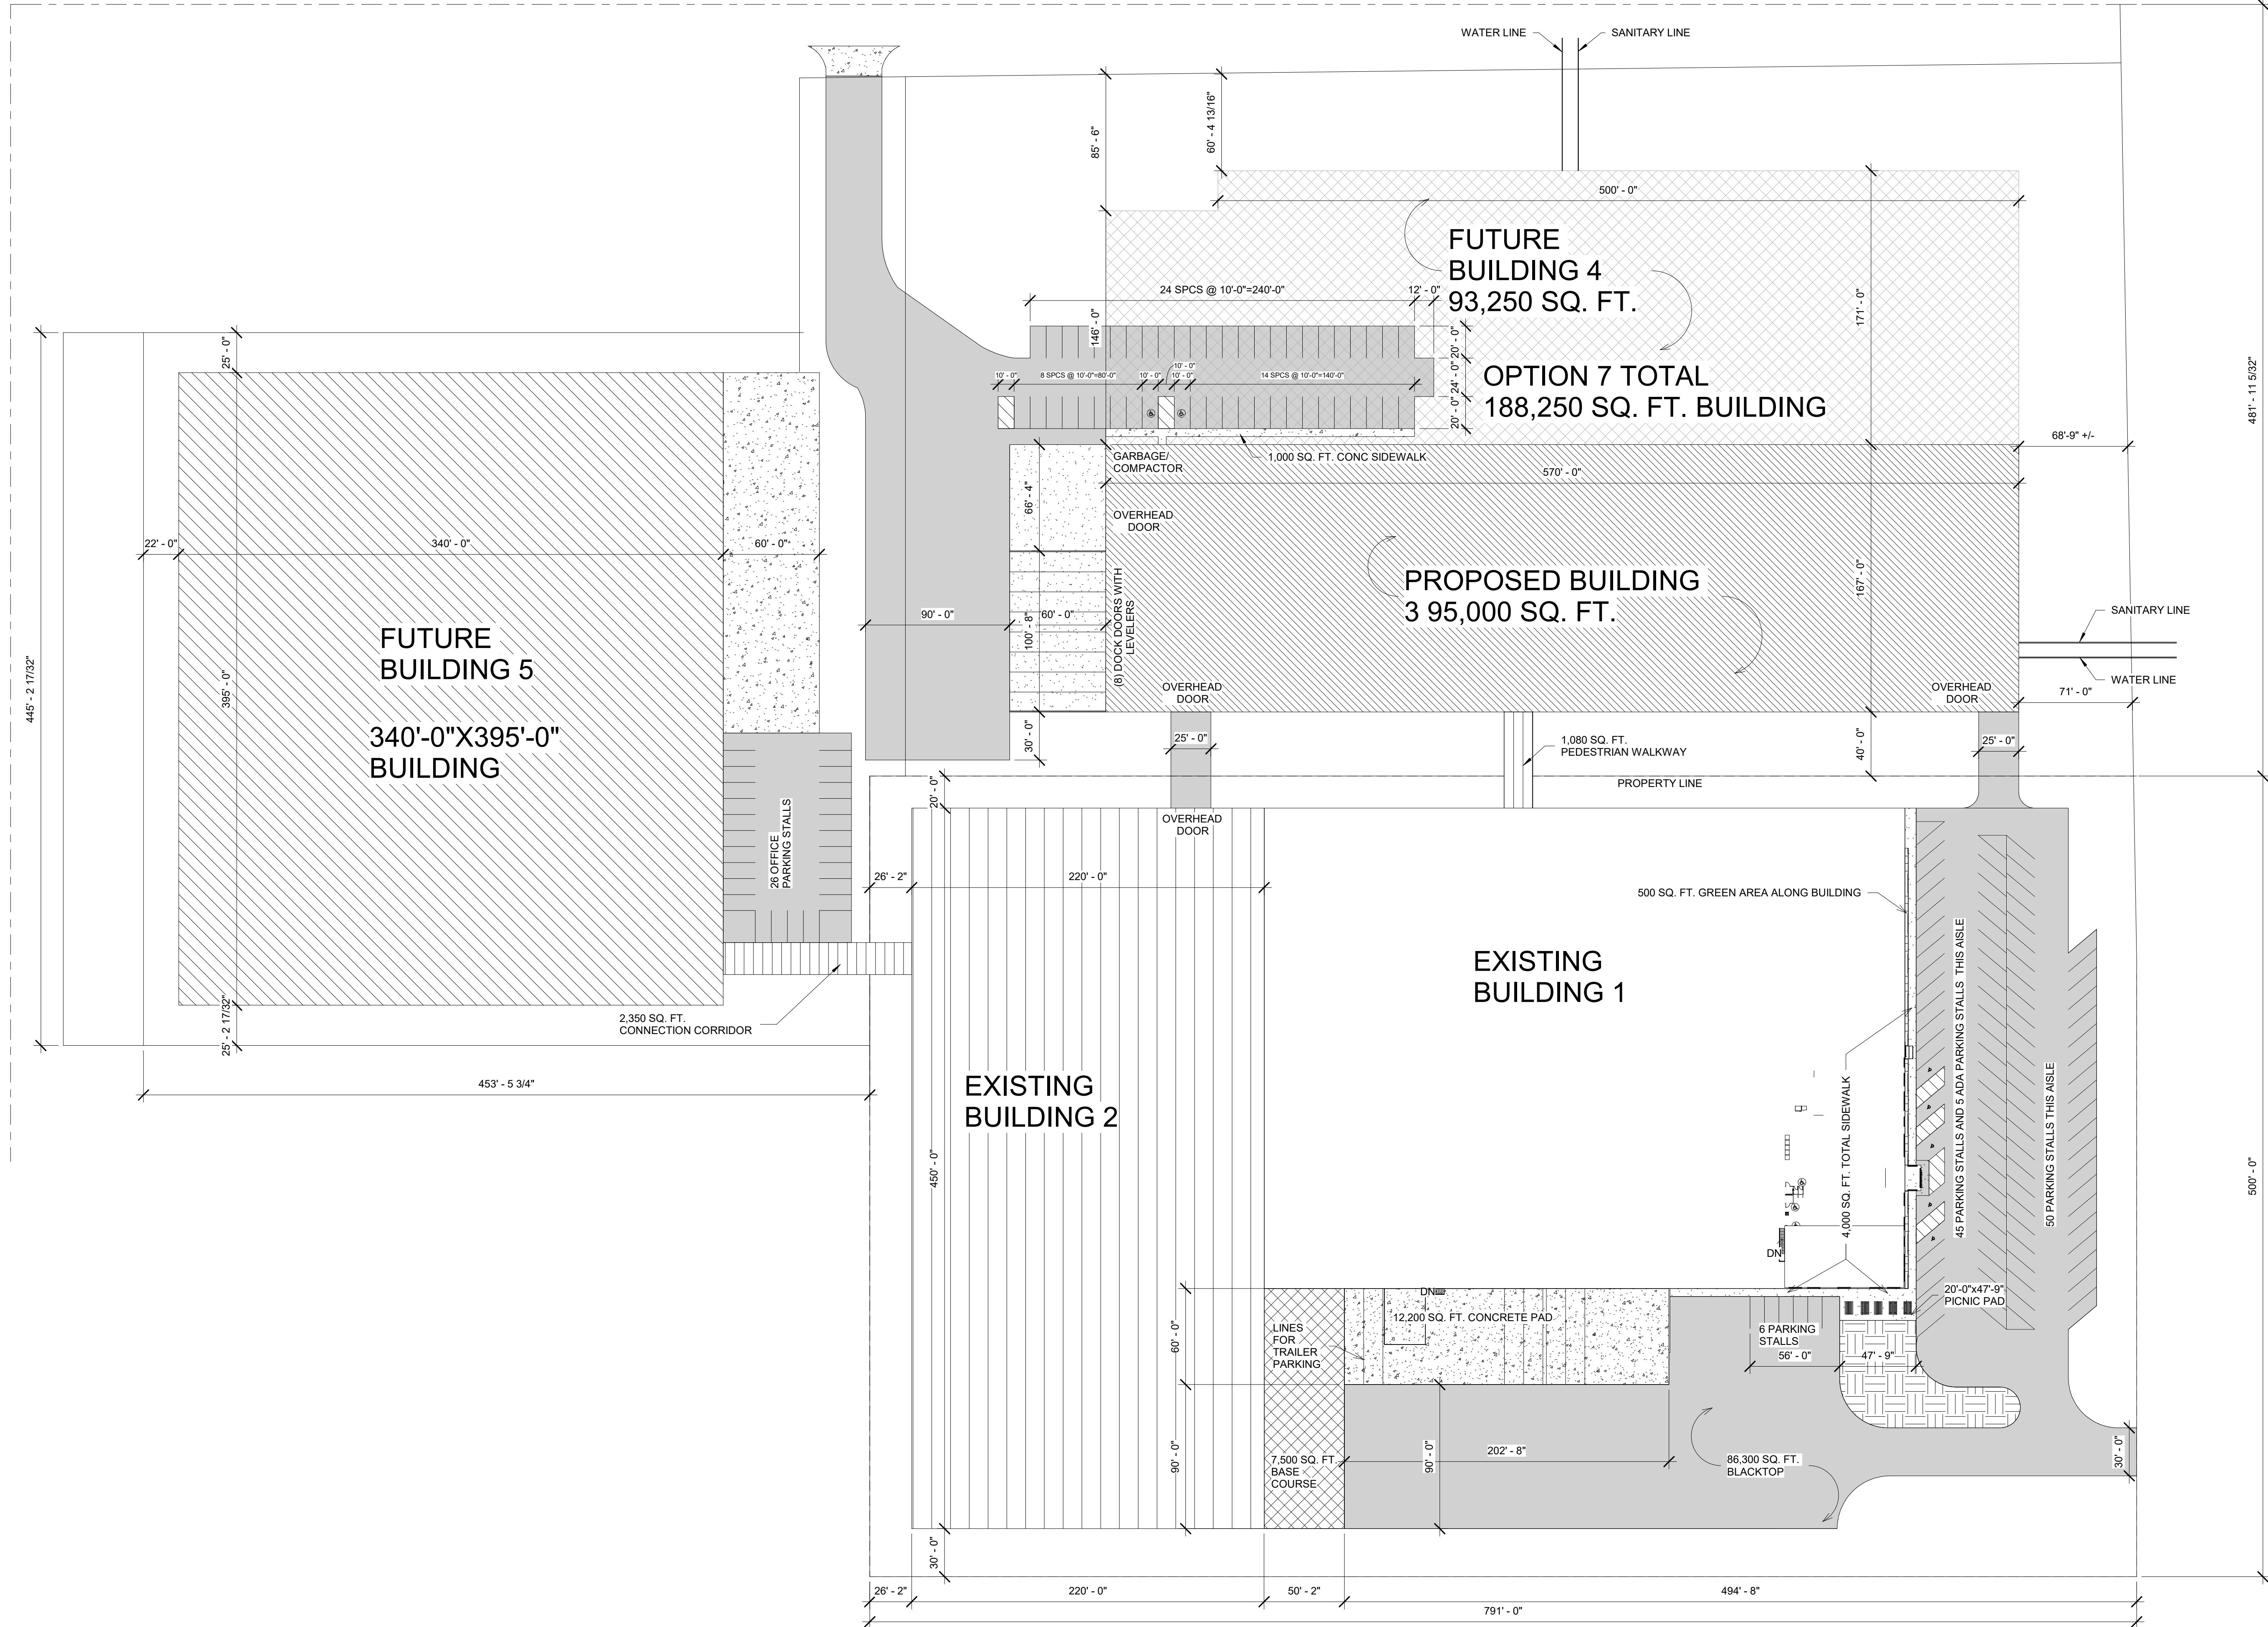


1 SITE PLAN
1" = 50'-0"

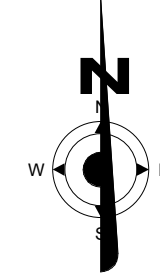


ECOM ON VENTURE		BAUMAN CONSTRUCTION OF CHIPPEWA FALLS, INC.		NO. DATE: COMMENTS		DRAWN BY:	
PROJECT #2011901	PROJECT MANAGER: SAI	3844 130th St, Chippewa Falls, WI 54729 Phone: 715-723-0307 Fax: 715-723-9466 Email: walt@baumanconstruction.net Specialists in all types of Design Build, Oper, and Multi-Purpose Buildings		1 04/28/20 ORIGINAL DRAWING VERSION	JAKE		
DATE: 04/28/20	LOCATION: NEAU CLAIRE	2 06/26/20 1st PROPOSAL AND SPECS		2 03/08/21 ADDED PUMP ROOM AND MOVED GARBAGE/COMPACTOR DOORS	JAKE		
		3 03/16/21 MOVED CONNECTION CORRIDOR 2'-0" TO THE EAST AND CHANGED ROOF OF CORRIDOR TO SINGLE SLOPE		4 03/16/21 MOVED CONNECTION CORRIDOR 2'-0" TO THE EAST AND CHANGED ROOF OF CORRIDOR TO SINGLE SLOPE	JAKE		
		5 04/14/21 UPDATED PLANS PER ENGINEER REMARKS DATED 4/14/21		6 04/14/21	JAKE		
		7 04/14/21		8 04/14/21	JAKE		
SHEET NO.		YOUR VISION...OUR GOAL		WWW.BAUMANCONSTRUCTION.NET			
A101							

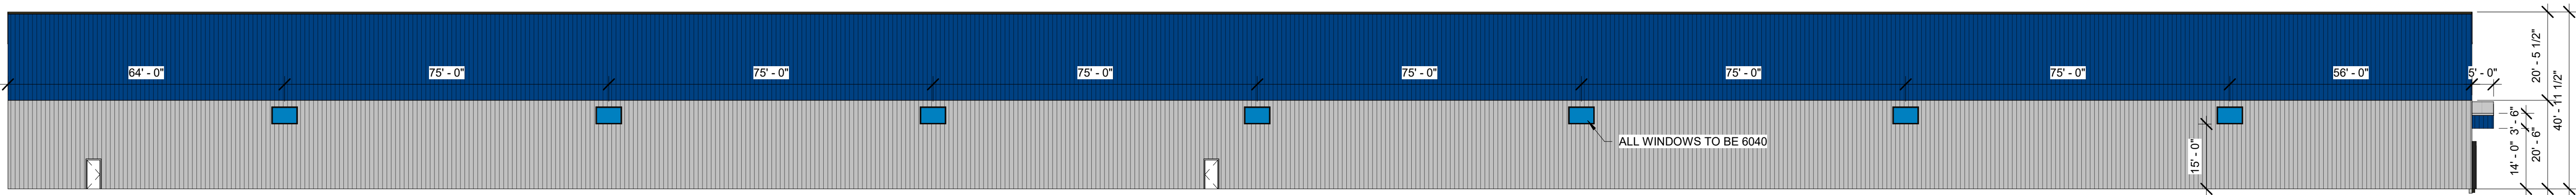


④ North
1" = 20'-0"

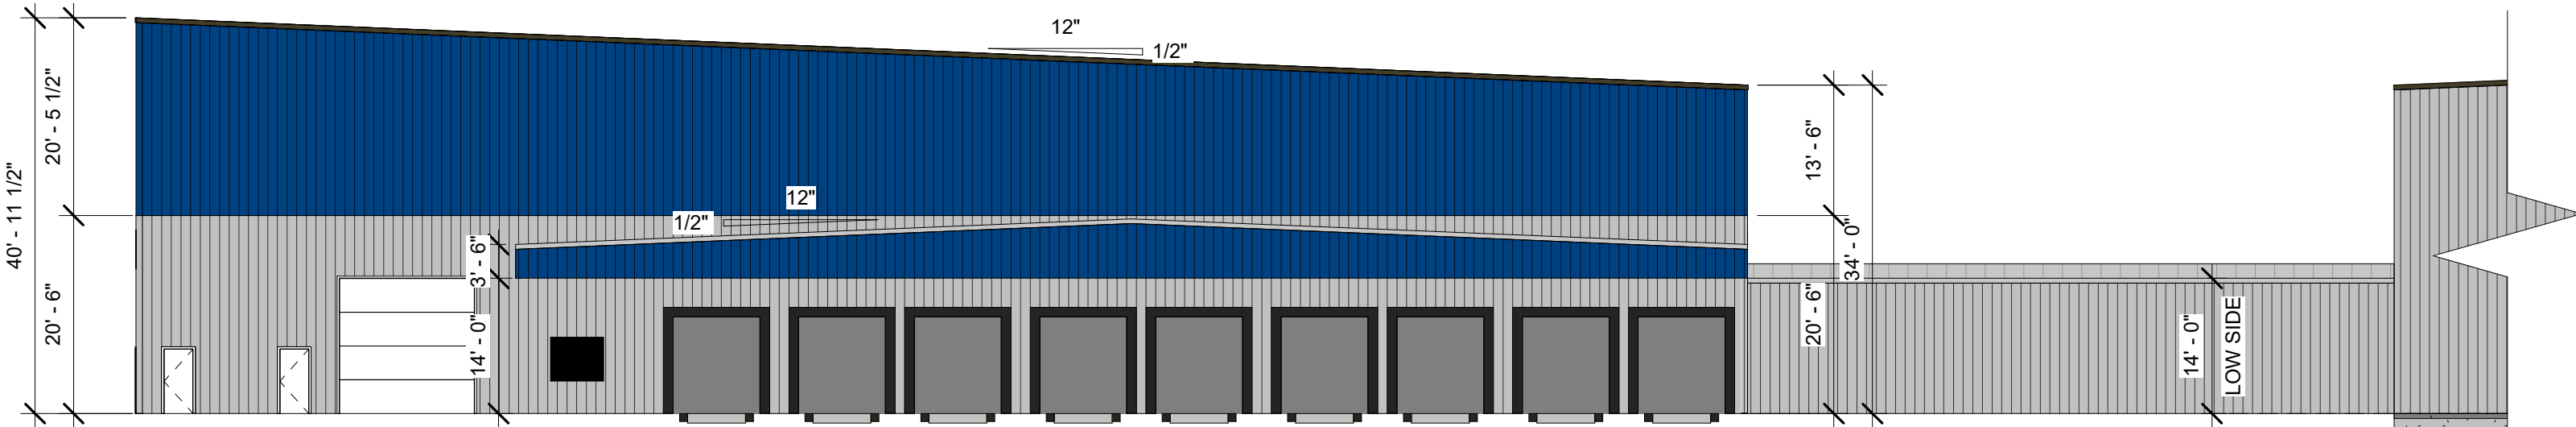

③ West
1/16" = 1'-0"

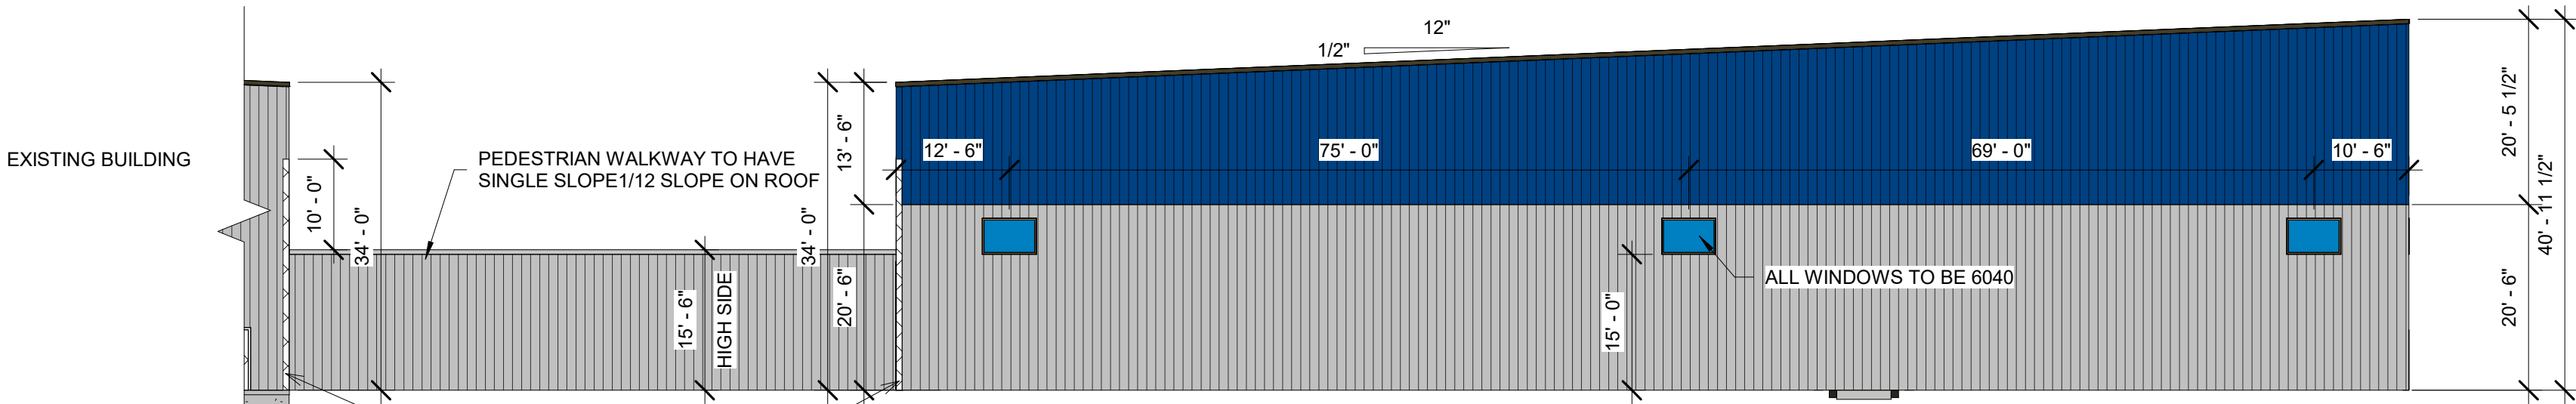


② East
1/16" = 1'-0"

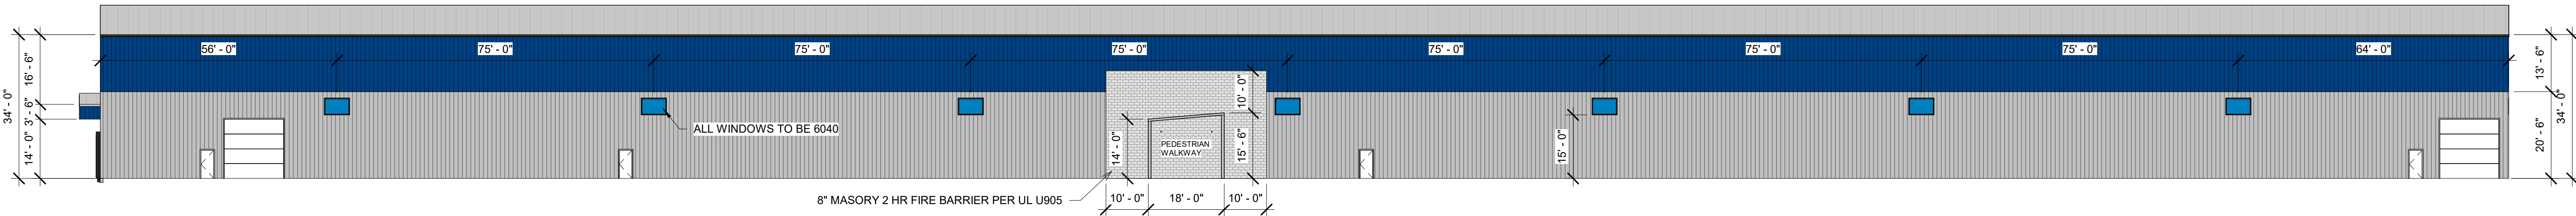

① South
1" = 20'-0"

ROYALE BLUE TOP WITH ASH GRAY BOTTOM
SPLIT AT 20'-6" GIRT

ECON ON VENTURE		NO. DATE: COMMENTS		DRAWN BY:	
PROJECT #2011901	PROJECT MANAGER: SAI	1 04/28/20	ORIGINAL DRAWING VERSION	JAKE	
DATE: 04/28/20	LOCATION: NEAU CLAIRE	2 06/28/20	1st PROPOSAL AND SPECS	JAKE	
		3 03/08/21	ADDED PUMP ROOM AND MOVED GARBAGE/COMPACTOR DOORS	JAKE	
		4 03/16/21	MOVED CONNECTION CORRIDOR 2-0' TO THE EAST AND CHANGED ROOF OF CORRIDOR TO SINGLE SLOPE	JAKE	
		5 04/14/21	UPDATED PLANS PER ENGINEER REMARKS DATED 4/14/21	JAKE	
		6			
		7			
SHEET NO.		BAUMAN CONSTRUCTION			
A103		OF CHIPPEWA FALLS, INC.			
		3844 130th St, Chippewa Falls, WI 54729			
		Phone: 715-723-0307 Fax: 715-723-9466			
		Email: wati@baumanconstruction.net			
		Specialists in all types of Design			
		Buildings, Industrial, and			
		Multi-Purpose Buildings			
		YOUR VISION...OUR GOAL			
		WWW.BAUMANCONSTRUCTION.NET			

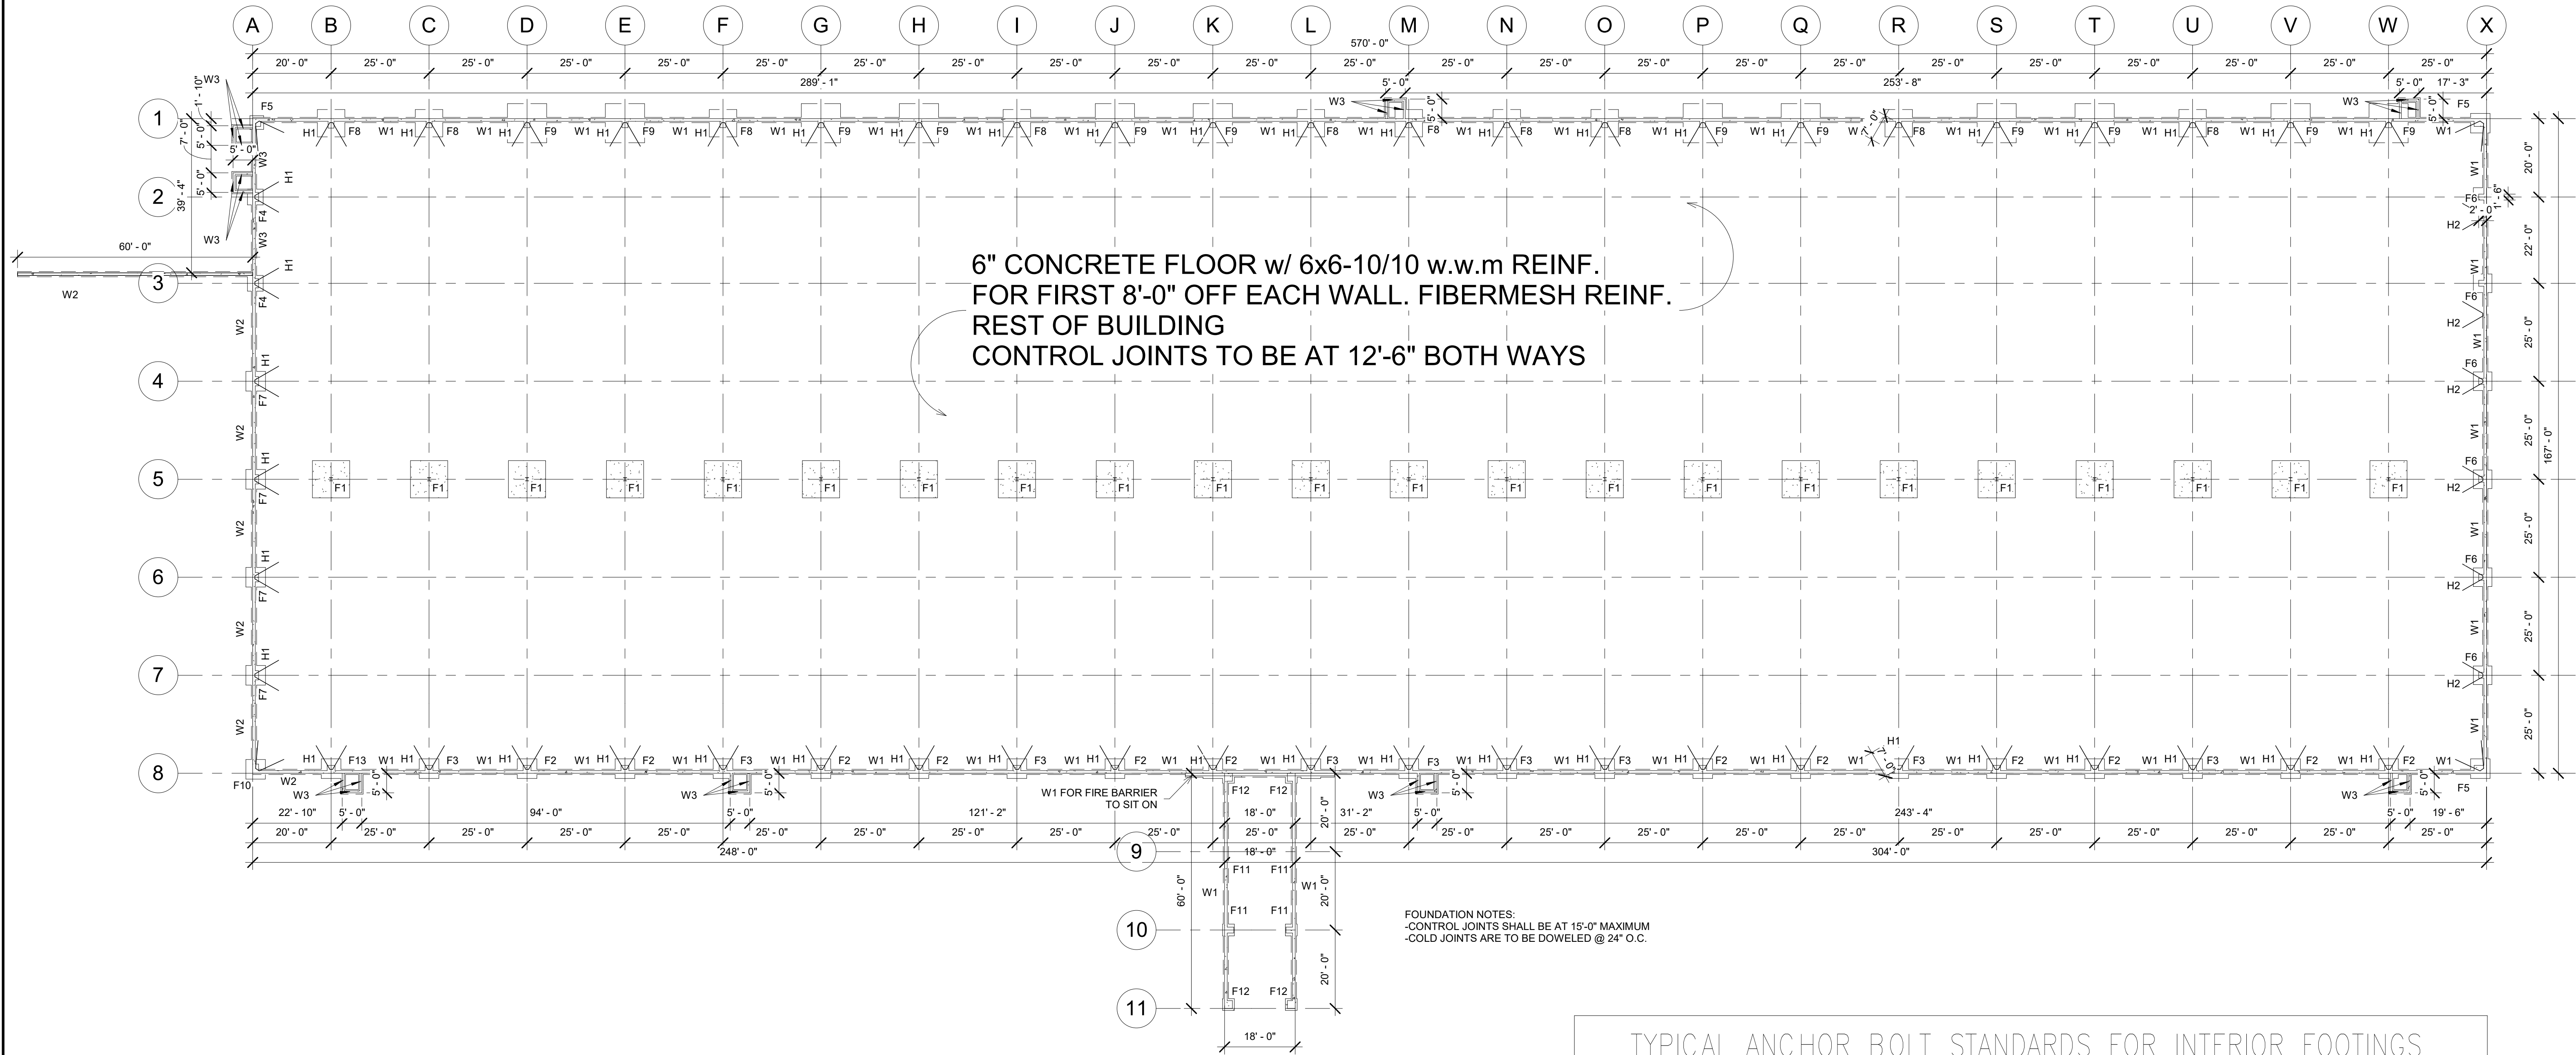

FOUNDATION NOTES:
-CONTROL JOINTS SHALL BE AT 15'-0" MAXIMUM
-COLD JOINTS ARE TO BE DOWELED @ 24" O.C.

① FOUNDATION PLAN
1" = 20'-0"

FOOTING SCHEDULE:

MARK	FOOTING	REINFORCEMENT	PIER	PIER REINFORCEMENT	NOTES
F1	10'-0"x10'-0"x18"	#5 BARS O.C. B.W. (TOP) & #6 BARS @ 12" O.C. B.W. (BOT)	N/A	N/A	TOP OF FOOTING 8" BELOW FINISHED FLOOR HEIGHT
F2	5'-0"x5'-0"x1'-0"	#5 BARS @ 12" O.C. B.W.	2'-0"x2'-0"x4'-0"	(8) #5 BARS VERT. w/ #3 TIES @ 12" O.C.	(3) #3 TIES IN TOP 5" THEN @ 12" O.C.
F3	5'-0"x5'-0"x1'-0"	#5 BARS @ 12" O.C. B.W.	2'-0"x2'-0"x4'-0"	(8) #5 BARS VERT. w/ #3 TIES @ 12" O.C.	(3) #3 TIES IN TOP 5" THEN @ 12" O.C.
F4	4'-0"x4'-0"x1'-0"	#5 BARS @ 12" O.C. B.W.	2'-0"x1'-6"x8'-0"	(8) #5 BARS VERT. w/ #3 TIES @ 12" O.C.	(3) #3 TIES IN TOP 5" THEN @ 12" O.C.
F5	3'-6"x3'-6"x1'-0"	#5 BARS @ 12" O.C. B.W.	2'-0"x2'-0"x4'-0"	(8) #5 BARS VERT. w/ #3 TIES @ 12" O.C.	(3) #3 TIES IN TOP 5" THEN @ 12" O.C.
F6	3'-6"x3'-6"x1'-0"	#5 BARS @ 12" O.C. B.W.	1'-6"x2'-4"x4'-0"	(8) #5 BARS VERT. w/ #3 TIES @ 12" O.C.	(3) #3 TIES IN TOP 5" THEN @ 12" O.C.
F7	5'-0"x5'-0"x1'-0"	#5 BARS B.W. @ 12" O.C. B.W.	2'-0"x1'-6"x8'-0"	(8) #5 BARS VERT. w/ #3 TIES @ 12" O.C.	(3) #3 TIES IN TOP 5" THEN @ 12" O.C.
F8	7'-0"x7'-0"x1'-0"	#5 BARS @ 12" O.C. B.W.	1'-6"x2'-4"x4'-0"	(12) #5 BARS VERT. w/ #3 TIES @ 12" O.C.	(3) #3 TIES IN TOP 5" THEN @ 12" O.C.
F9	10'-0"x10'-0"x1'-6"	#6 BARS @ 12" O.C. B.W.	1'-6"x2'-4"x4'-0"	(12) #5 BARS VERT. w/ #3 TIES @ 12" O.C.	(3) #3 TIES IN TOP 5" THEN @ 12" O.C.
F10	5'-0"x5'-0"x1'-0"	#5 BARS @ 12" O.C. B.W.	2'-0"x1'-6"x8'-0"	(8) #5 BARS VERT. w/ #3 TIES @ 12" O.C.	(3) #3 TIES IN TOP 5" THEN @ 12" O.C.
F11	3'-0"x3'-0"x1'-0"	#5 BARS @ 12" O.C. B.W.	2'-0"x1'-0"x4'-0"	(6) #5 BARS VERT. w/ #3 TIES @ 12" O.C.	(3) #3 TIES IN TOP 5" THEN @ 12" O.C.
F12	3'-0"x3'-0"x1'-0"	#5 BARS @ 12" O.C. B.W.	2'-0"x2'-0"x4'-0"	(6) #5 BARS VERT. w/ #3 TIES @ 12" O.C.	(3) #3 TIES IN TOP 5" THEN @ 12" O.C.
F13	5'-0"x5'-0"x1'-0"	#5 BARS B.W. @ 12" O.C. B.W.	2'-0"x2'-0"x4'-0"	(6) #5 BARS VERT. w/ #3 TIES @ 12" O.C.	(3) #3 TIES IN TOP 5" THEN @ 12" O.C.
H1	#5 HAIRPIN BAR EXTENDING 10'-0" INTO SLAB				
H2	#5 HAIRPIN BAR EXTENDING 7'-0" INTO SLAB				
W1	8"x4'-0" WALL	#5 BARS 18" O.C. VERT #5 BARS 18" O.C. HORIZ	16"x8" FTG.	(2) #5 BARS CONTINUOUS	
W2	8"x8'-0" WALL	#5 BARS 18" O.C. VERT #5 BARS 18" O.C. HORIZ	16"x12" FTG.	(2) #5 BARS CONTINUOUS	
W3	6"x4'-0" WALL	#5 BARS 18" O.C. VERT #5 BARS 18" O.C. HORIZ	16"x8" FTG.	(2) #5 BARS CONTINUOUS	

TYPICAL ANCHOR BOLT STANDARDS FOR INTERIOR FOOTINGS

ANCHOR BOLTS (NO GROUT)					DIAGRAM
SIZE	EMBEDMENT	PROJECTION	TOP THREAD	LENGTH	
3/4" DIA.	12"	3"	4"	17"	
NOTES: 1. ALL ANCHOR BOLTS MUST BE ASTM F1554 GRADE 36 MINIMUM. 2. PROVIDE NUT AND WASHER AS SHOWN					

