



PROJECT BY

**Infinity Texas
Development Inc.**

6700 WOODLANDS PARKWAY
SUITE 230, #475
THE WOODLANDS, TX. 77382
281.296.2900
INFINITYTEXAS@SBCGLOBAL.NET

**75 EXECUTIVE OFFICE PARK
BUILDING II**

2519 NORTH FRAZIER
CONROE, TX. 77303



REVISIONS		
NO.	ISSUE	DATE

DRAWN:
CAROLINA D'APRILE FOI

DRAWING TITLE:



FLOOR PLAN

SCALE: N.T.S. DATE: 11/30/2017

SHEET #:

A-1.2

PROJECT NUMBER:

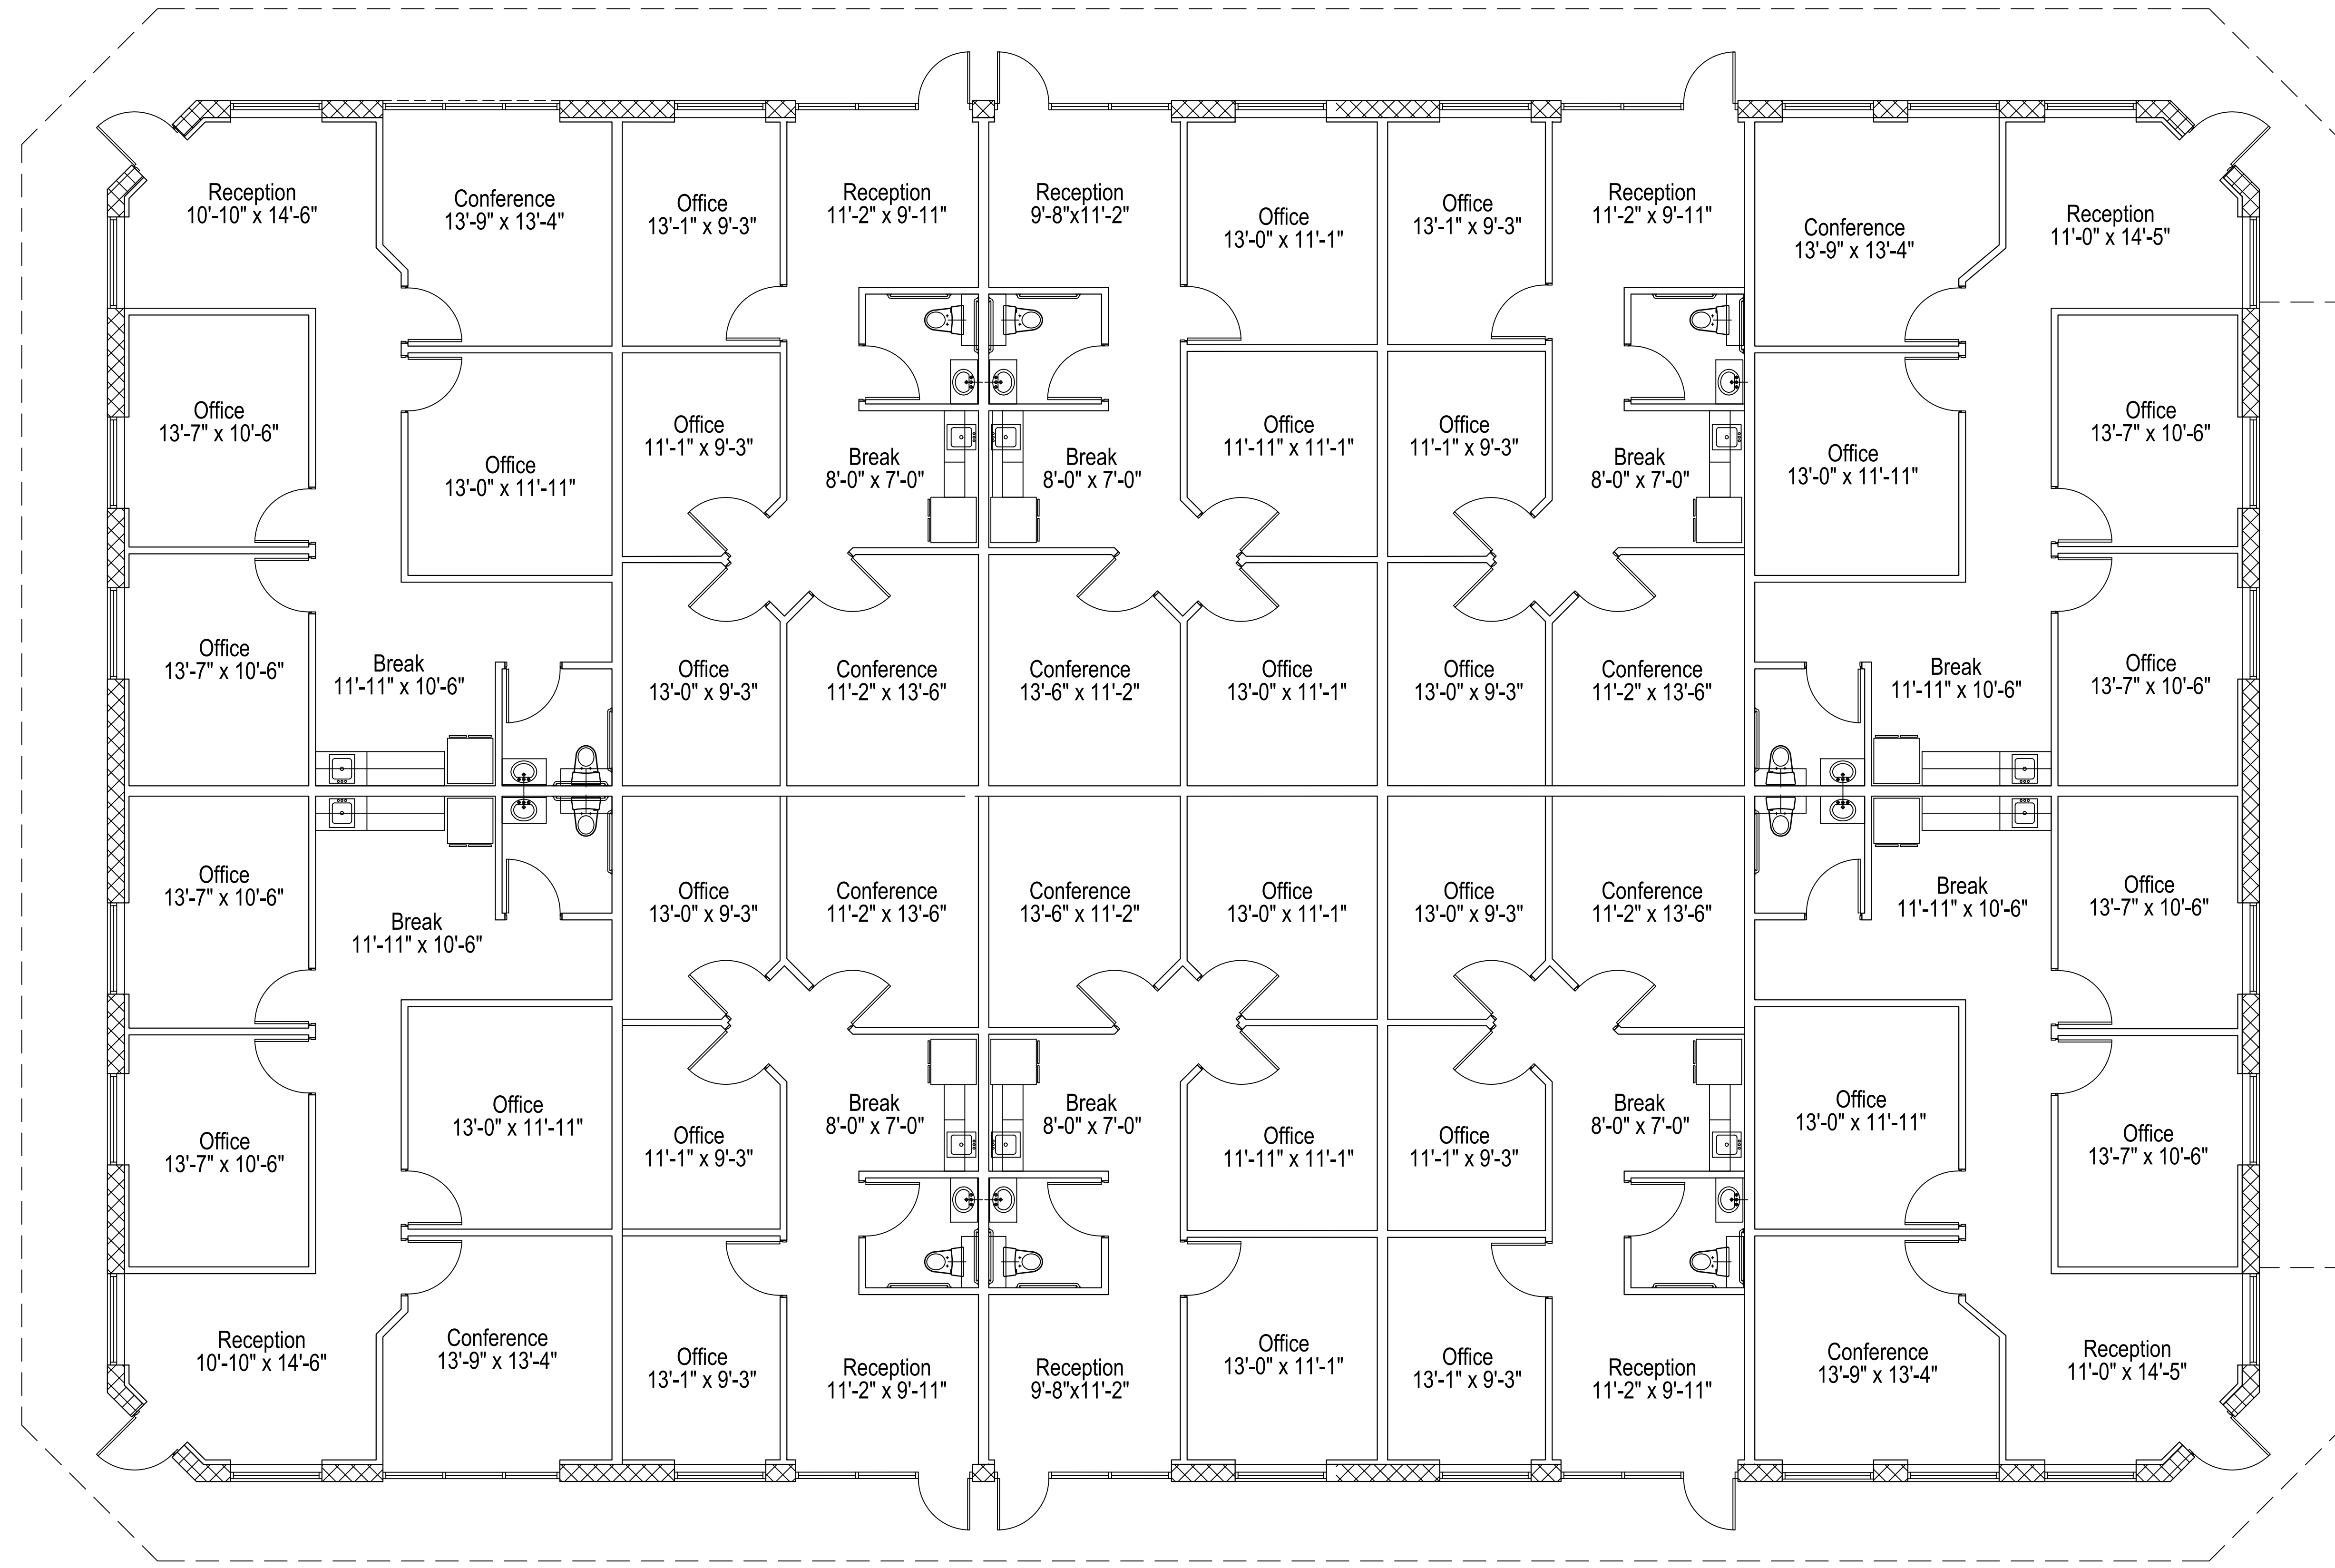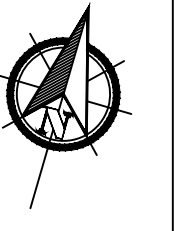

FLOOR PLAN
LAYOUT A