

PROJECT NAME & SITE ADDRESS:
PROPOSED HOUSING PROJECT
 1011 N. WILLOWBROOK AVE.
 COMPTON, CA 90220


DEVELOPER :

Drawing Content :
SITE PLAN


Revisions :	Date :

Designer : MJ
 Manager : MJ
 Date : JUNE 2024
 Job No :
 Scale : AS NOTED
 Drawing No :

A-1.0
 SHEET : OF :

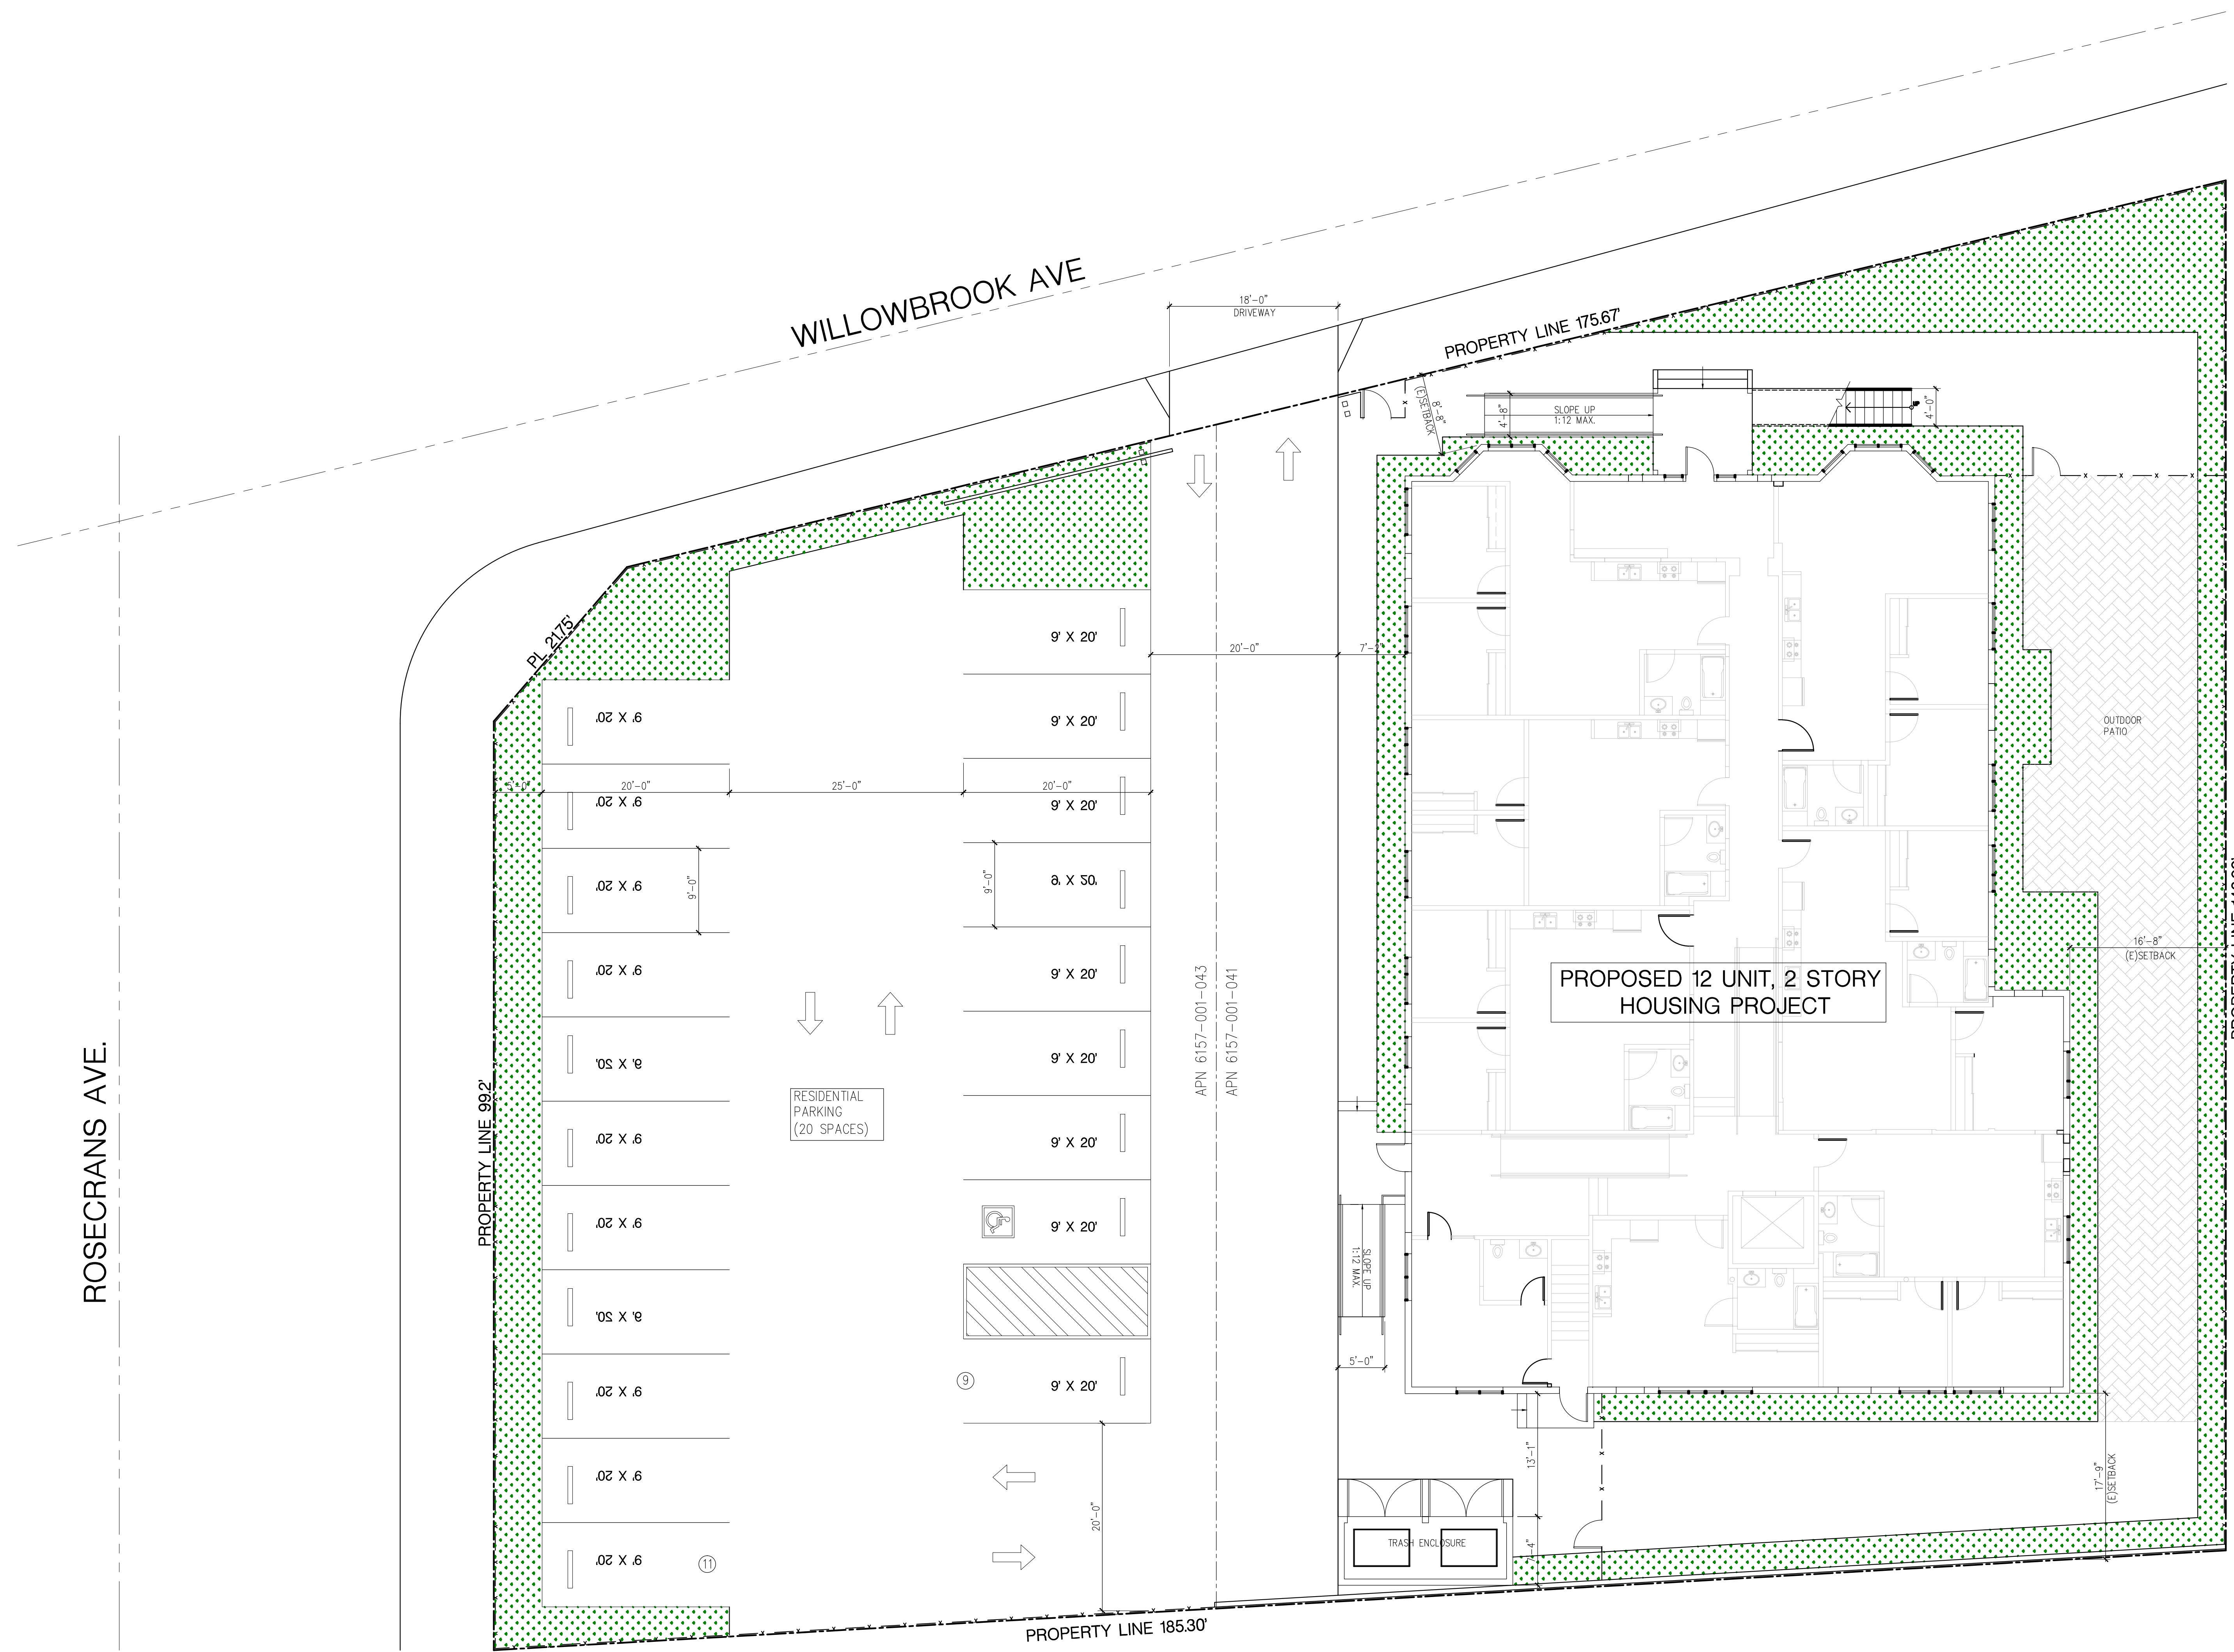

SITE PLAN
 SCALE: 1/8" = 1'-0"

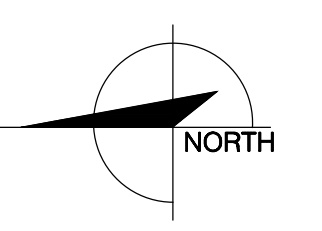

PROJECT NAME & SITE ADDRESS:

PROPOSED HOUSING PROJECT
1011 N. WILLOWBROOK AVE.
COMPTON, CA 90220

DEVELOPER :

Drawing Content :

FLOOR PLANS


Revisions : Date :

Designer : MJ
Manager : MJ
Date : JUNE 2024
Job No :
Scale : AS NOTED

Drawing No :

A-2.0



SHEET : OF :

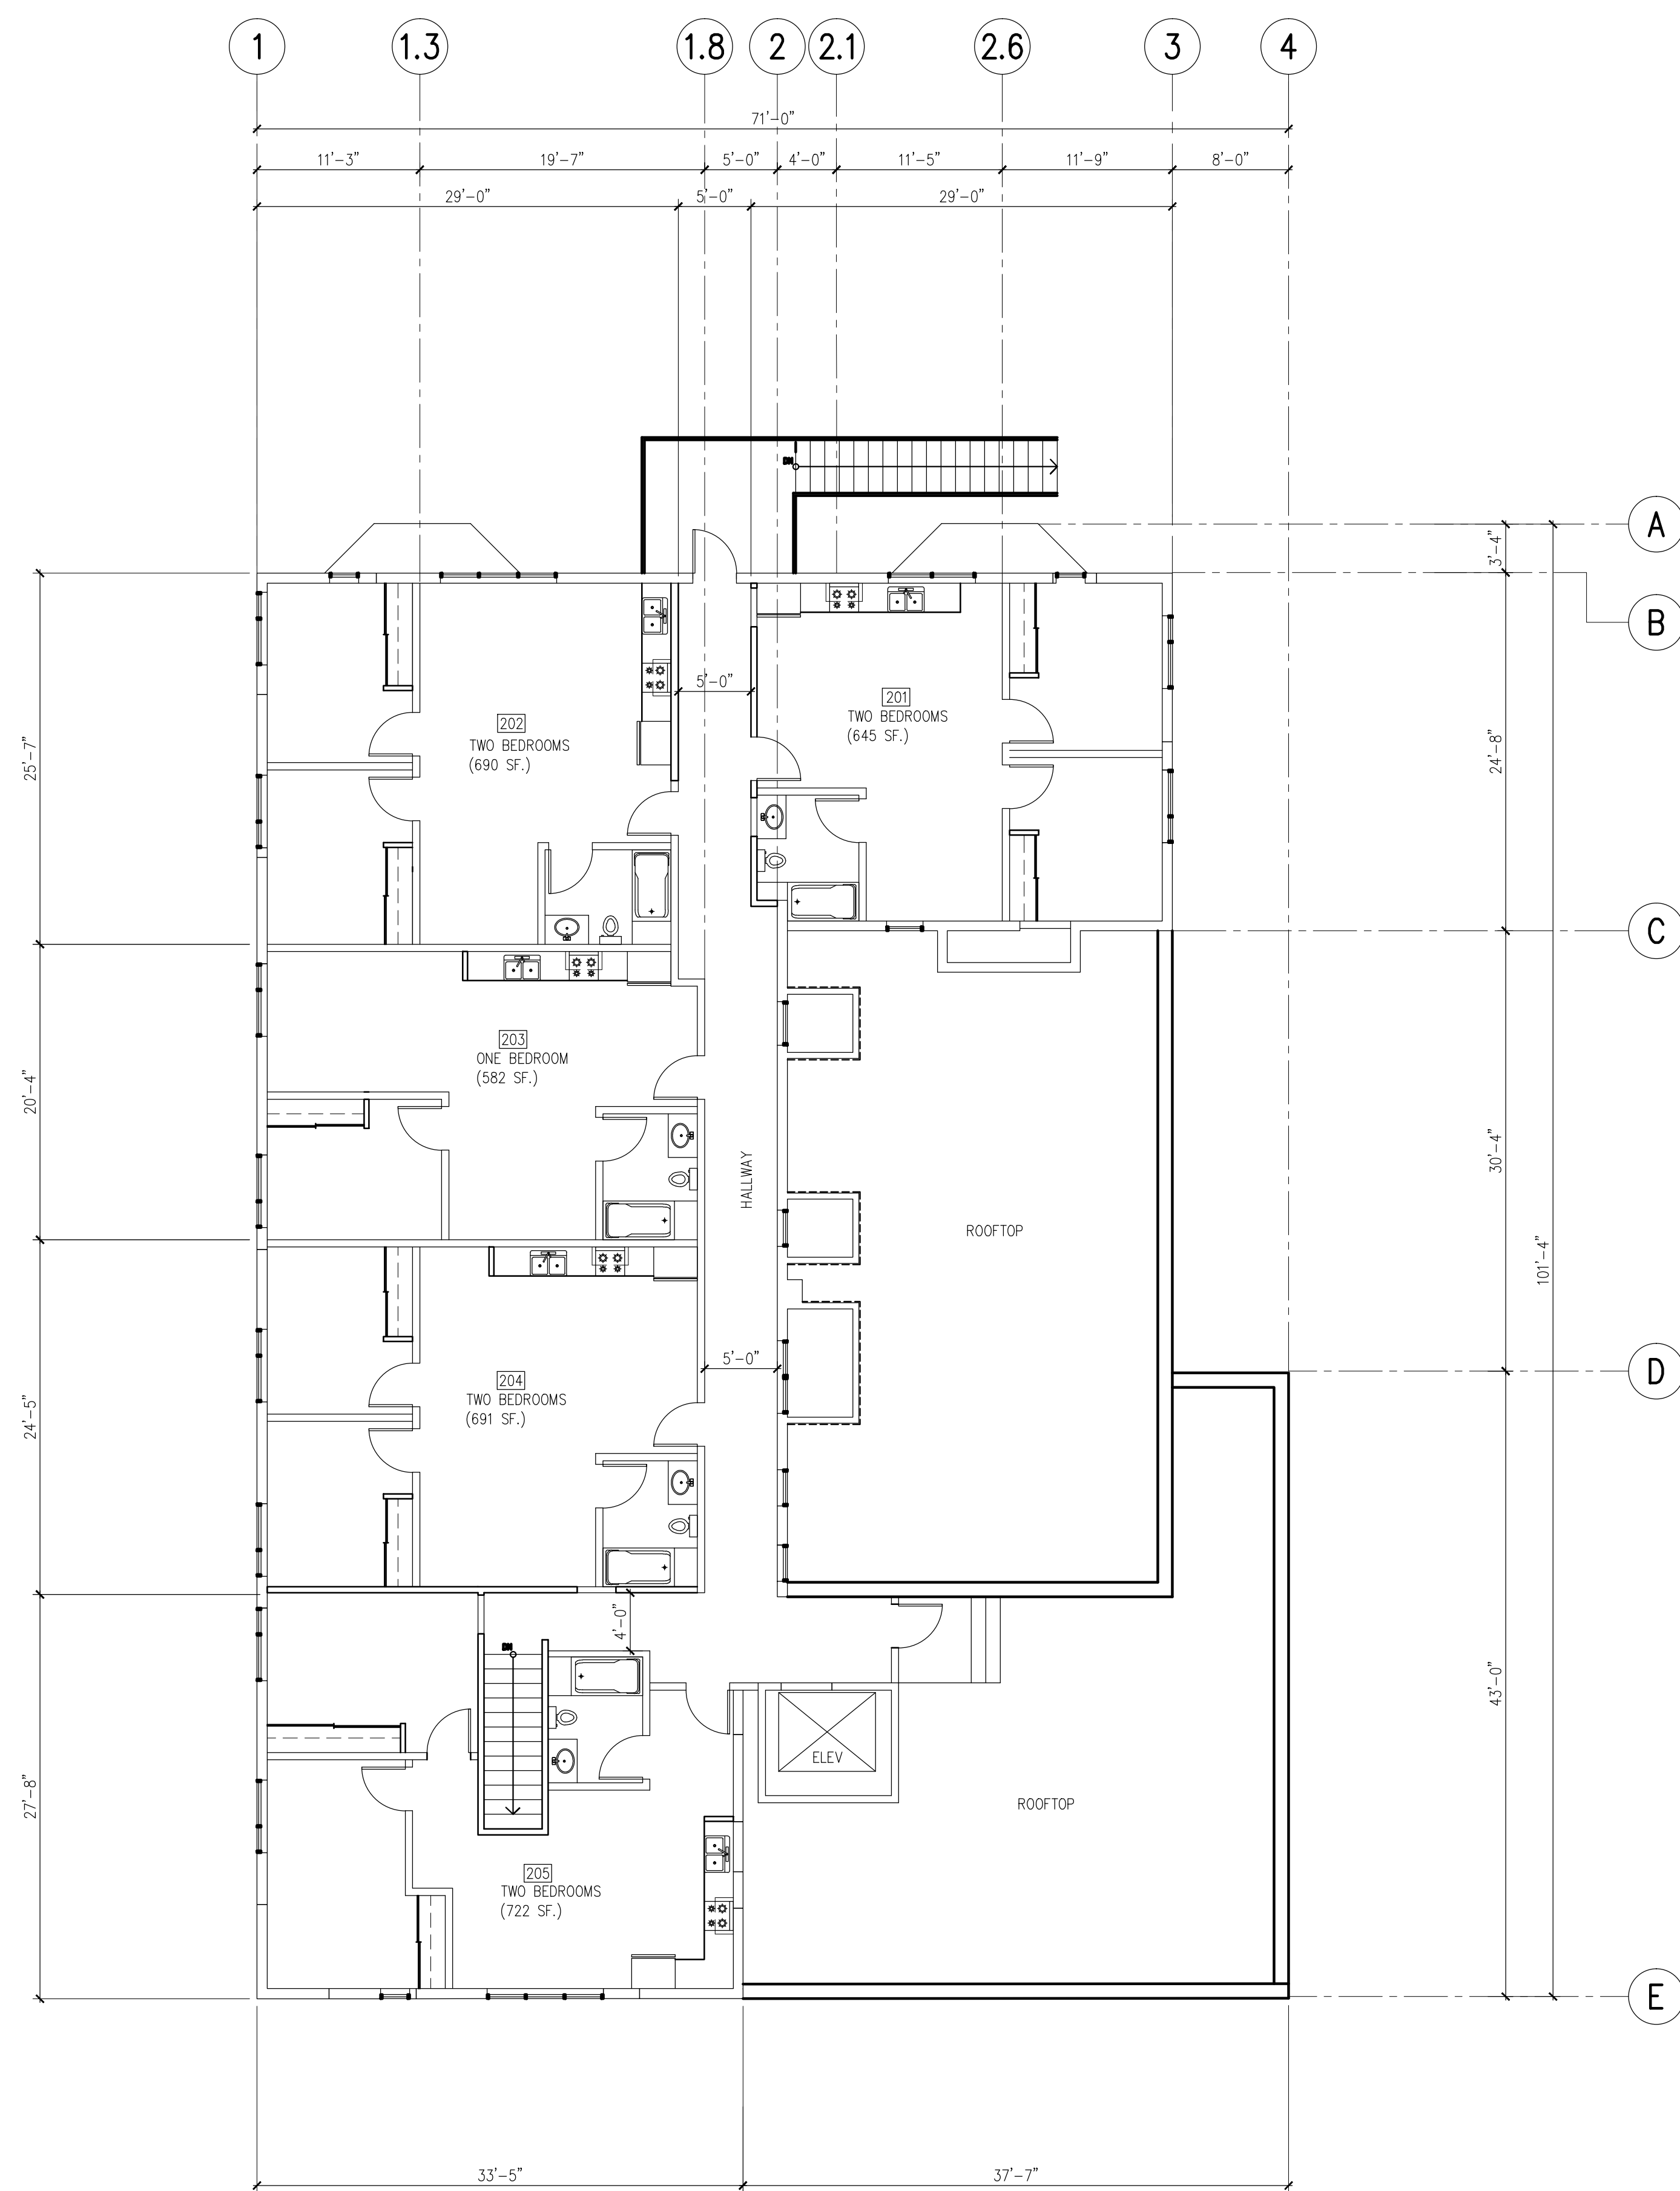

UNIT TYPE	COUNT
ONE BEDROOM	1
TWO BEDROOM	4
TOTAL	5

SECOND FLOOR PLAN


SCALE: 1/8" = 1'-0"

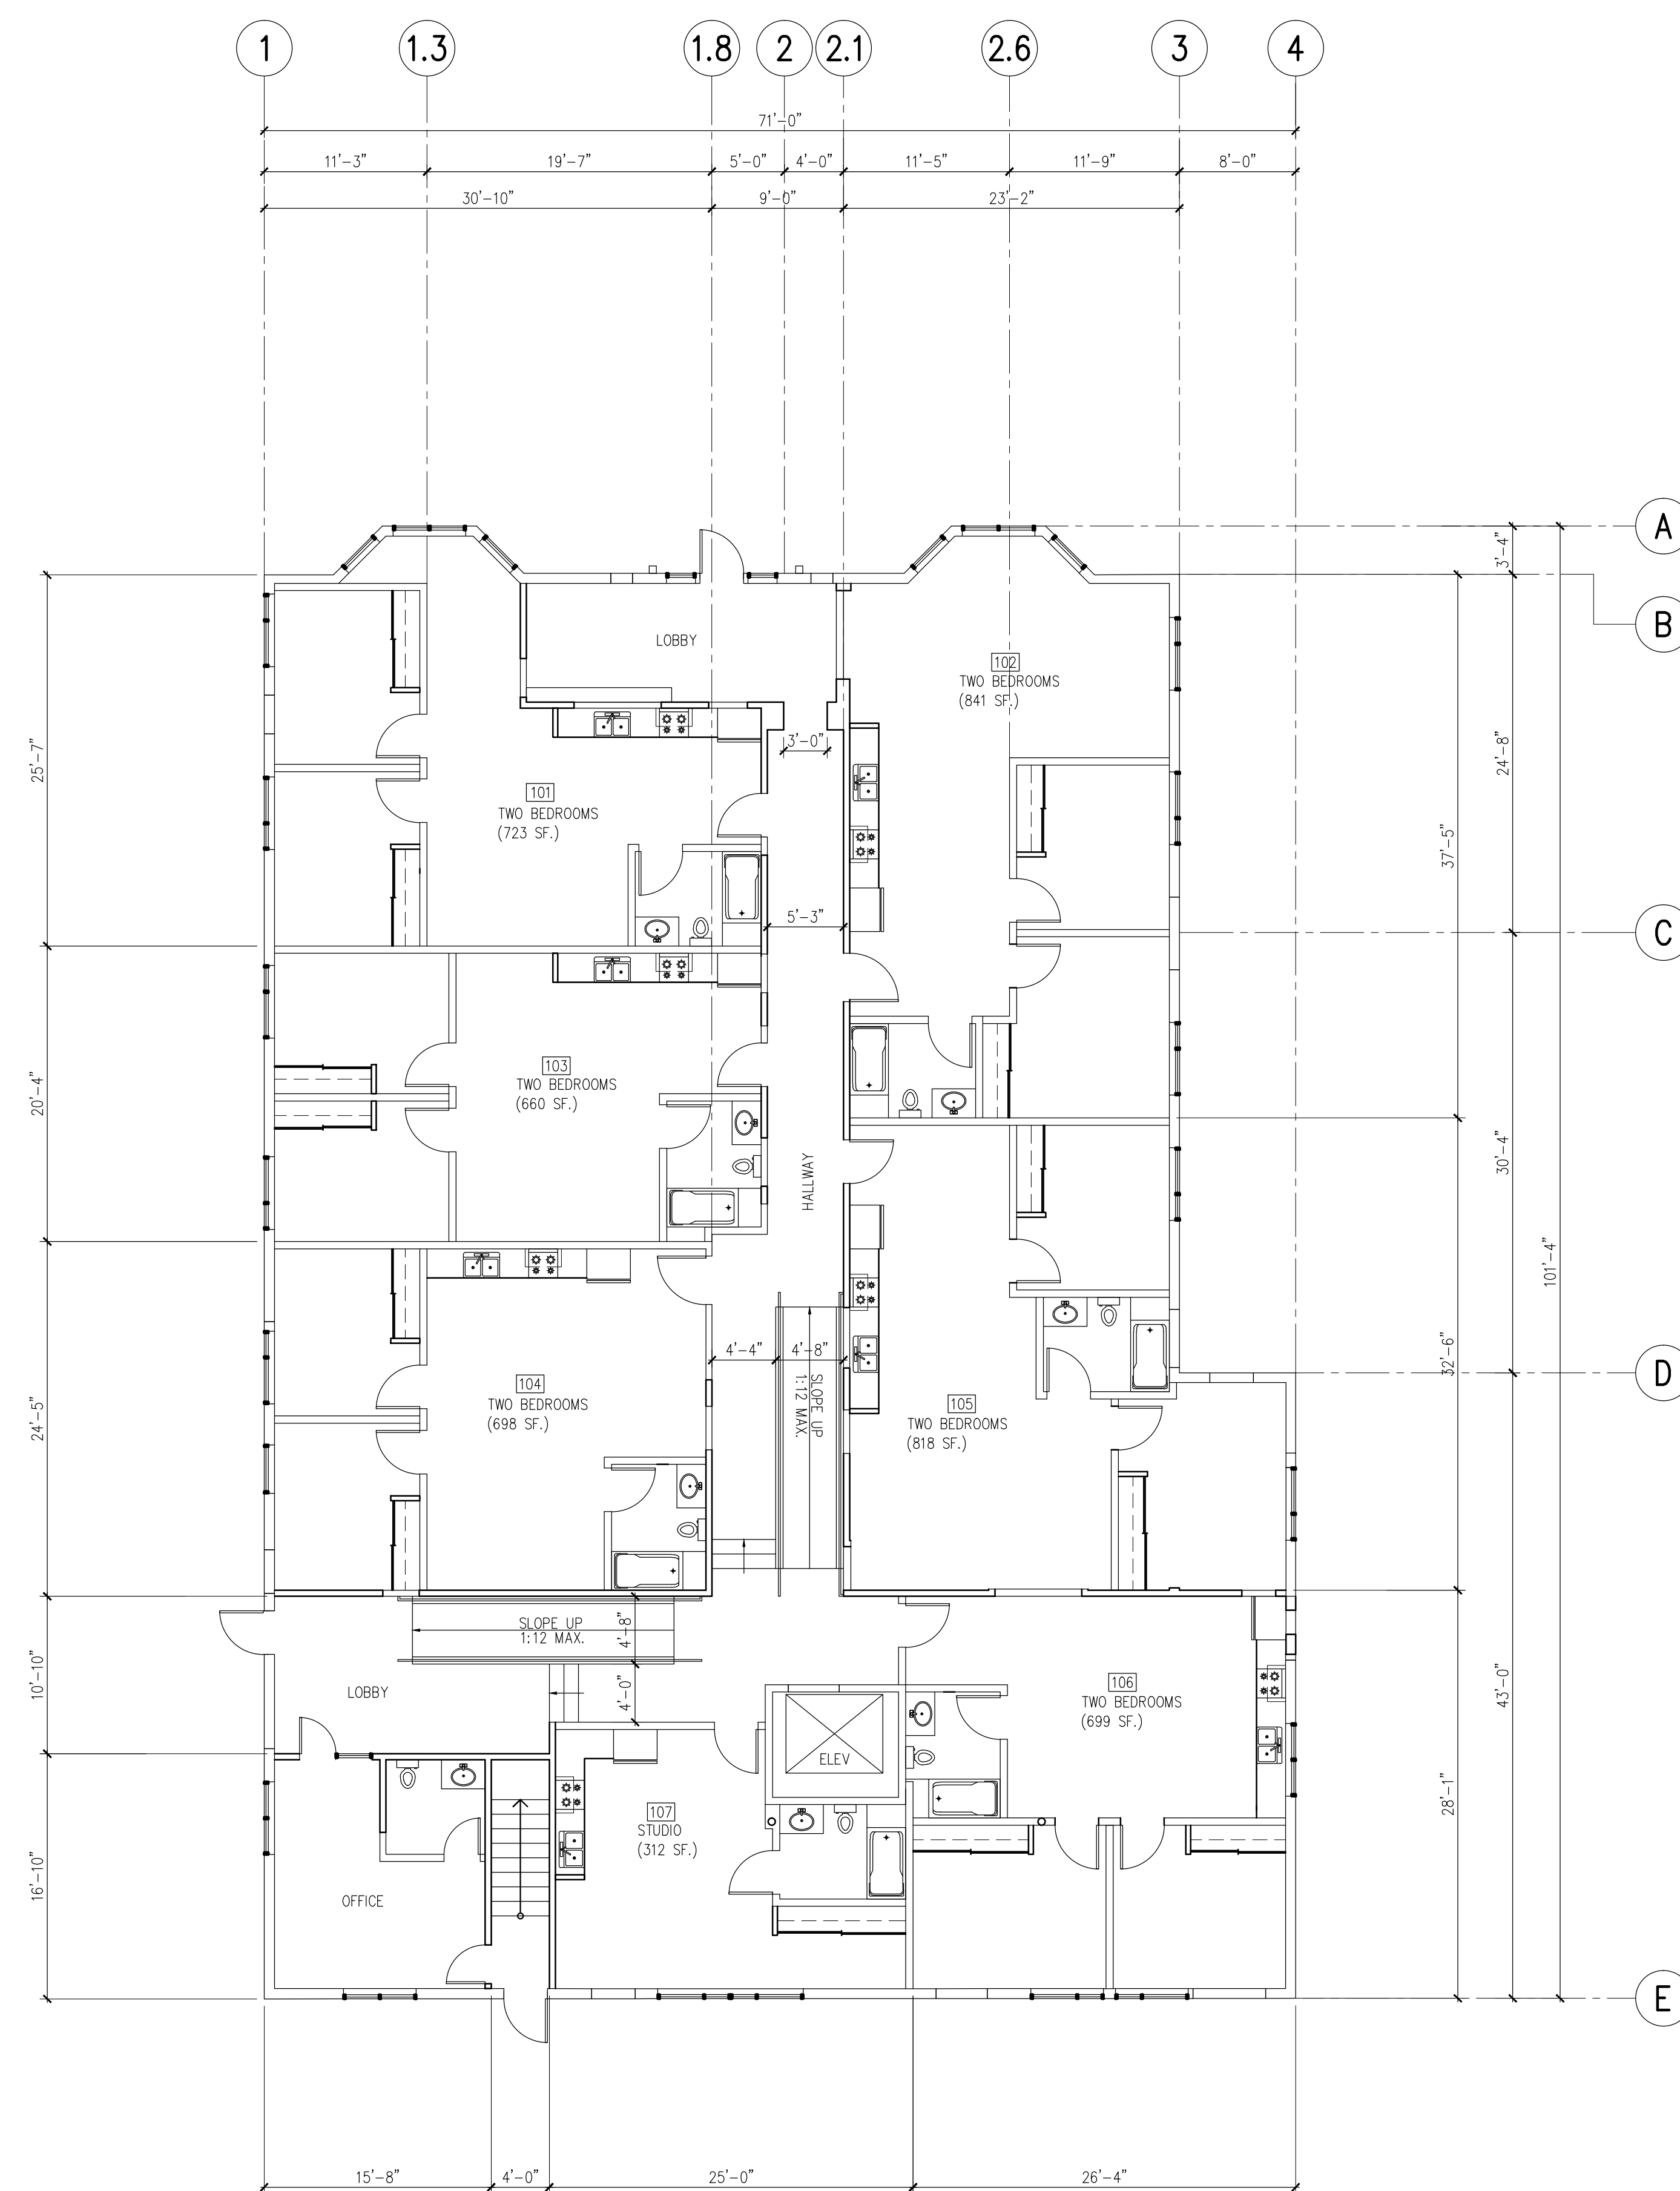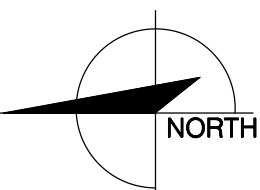

UNIT TYPE	COUNT
STUDIO	1
TWO BEDROOM	6
TOTAL	7

FIRST FLOOR PLAN


SCALE: 1/8" = 1'-0"

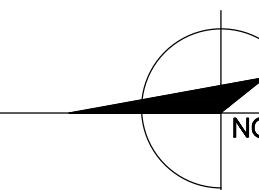

PROJECT NAME & SITE ADDRESS:


PROPOSED HOUSING PROJECT
1011 N. WILLOWBROOK AVE.
COMPTON, CA 90220

DEVELOPER :

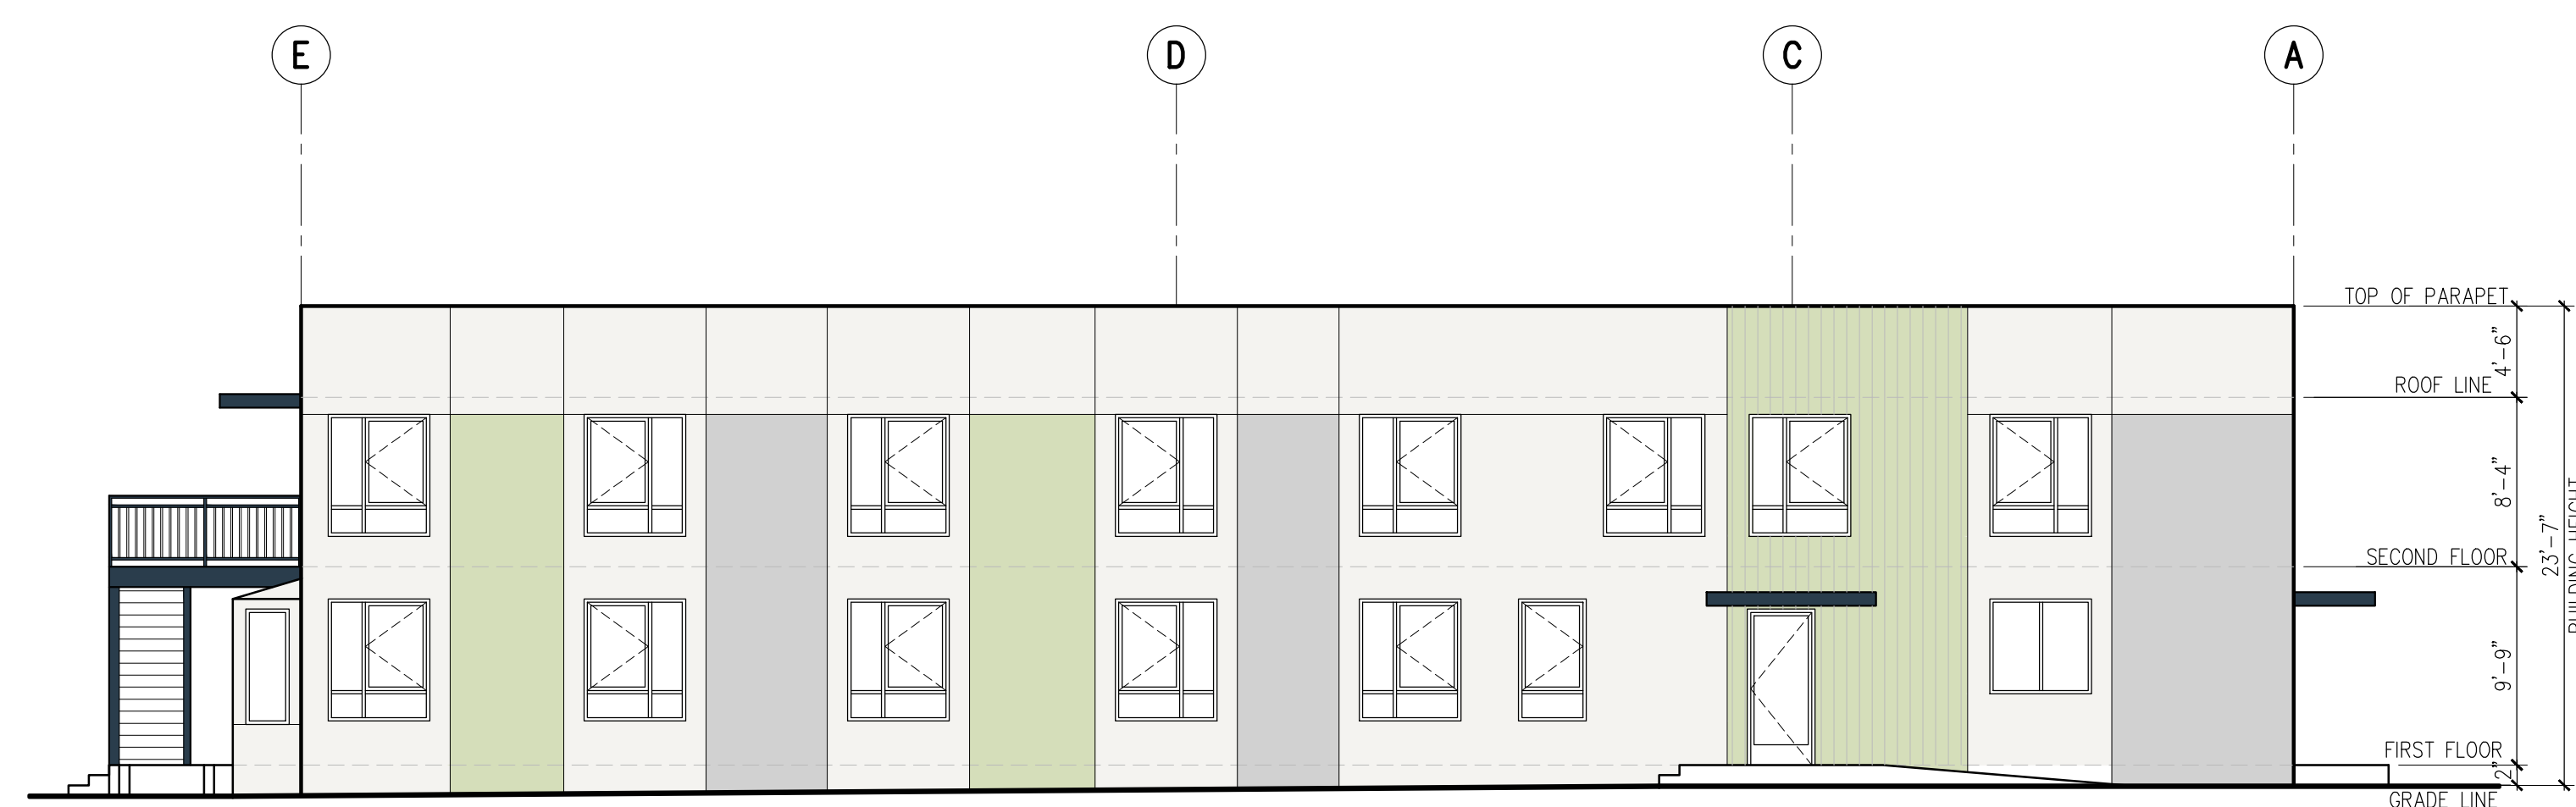


NORTH ELEVATION

SCALE: 1/8" = 1'-0"

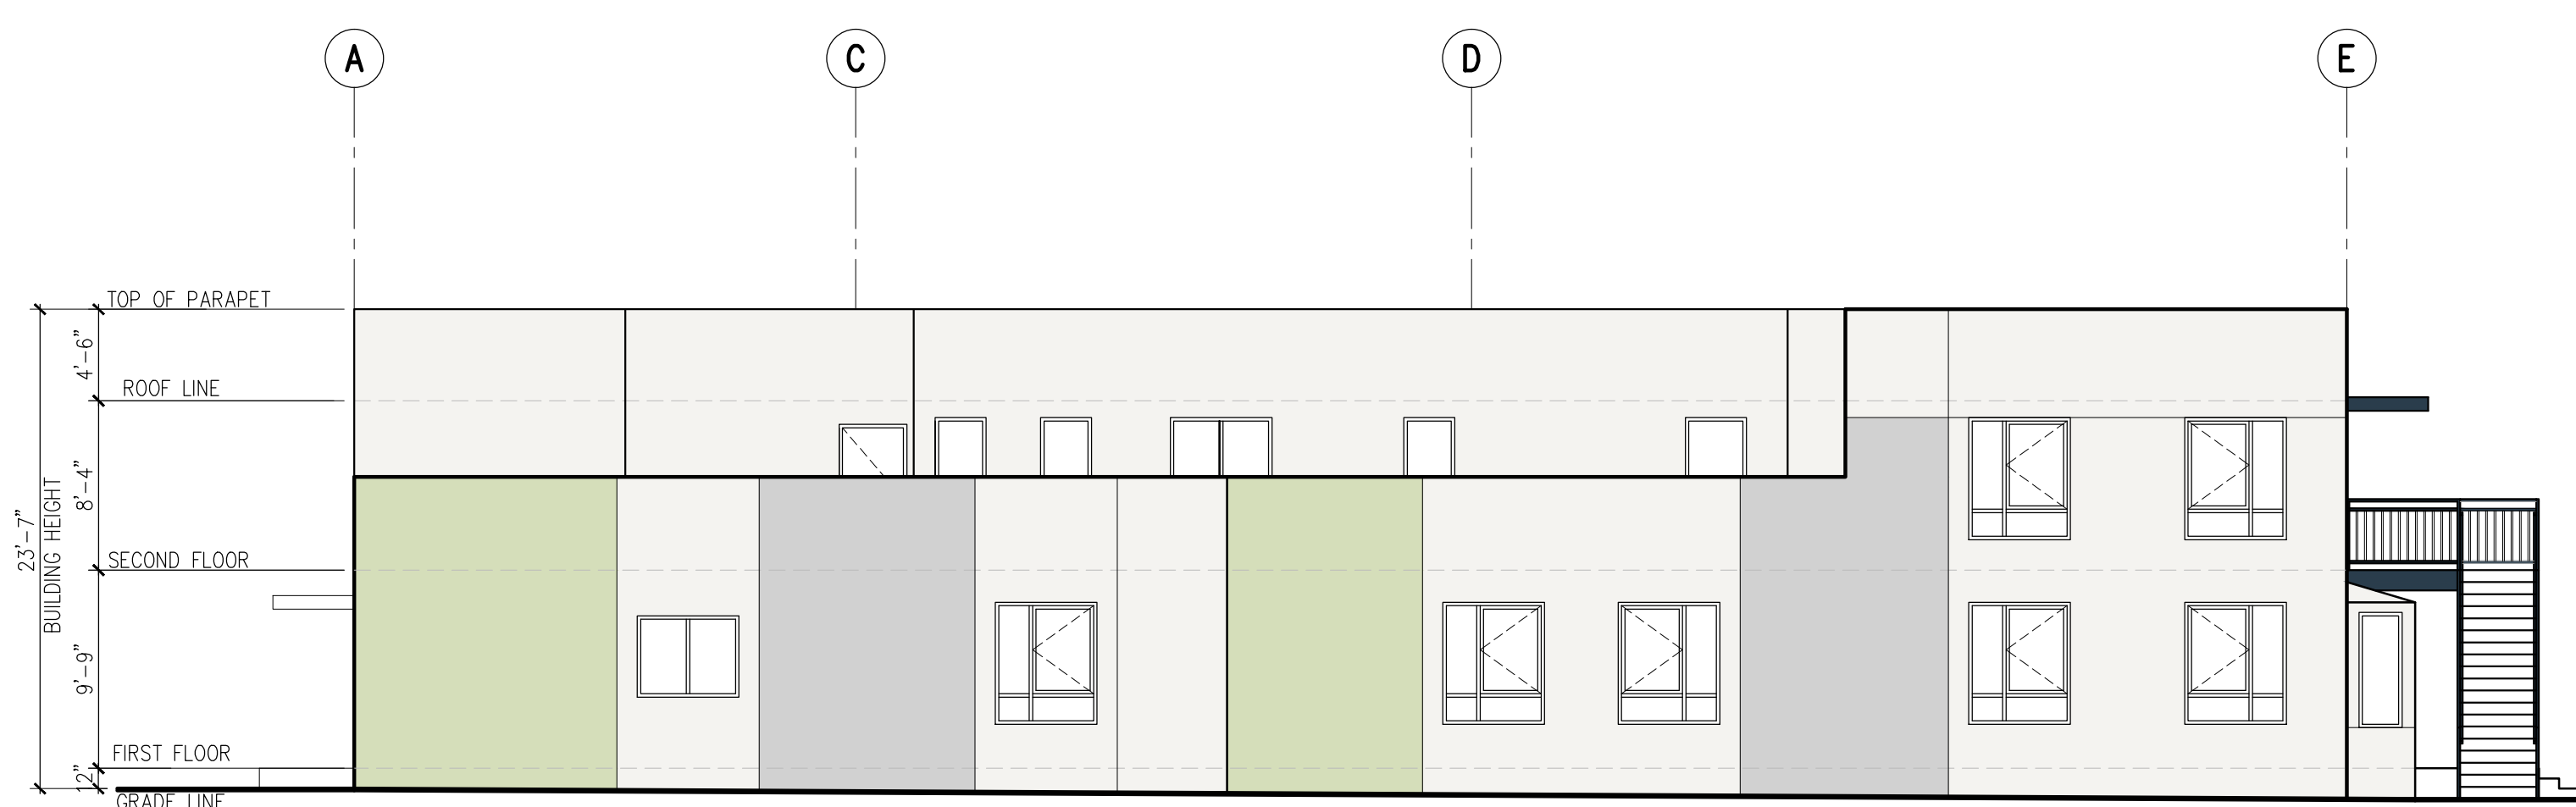


SOUTH ELEVATION

SCALE: 1/8" = 1'-0"

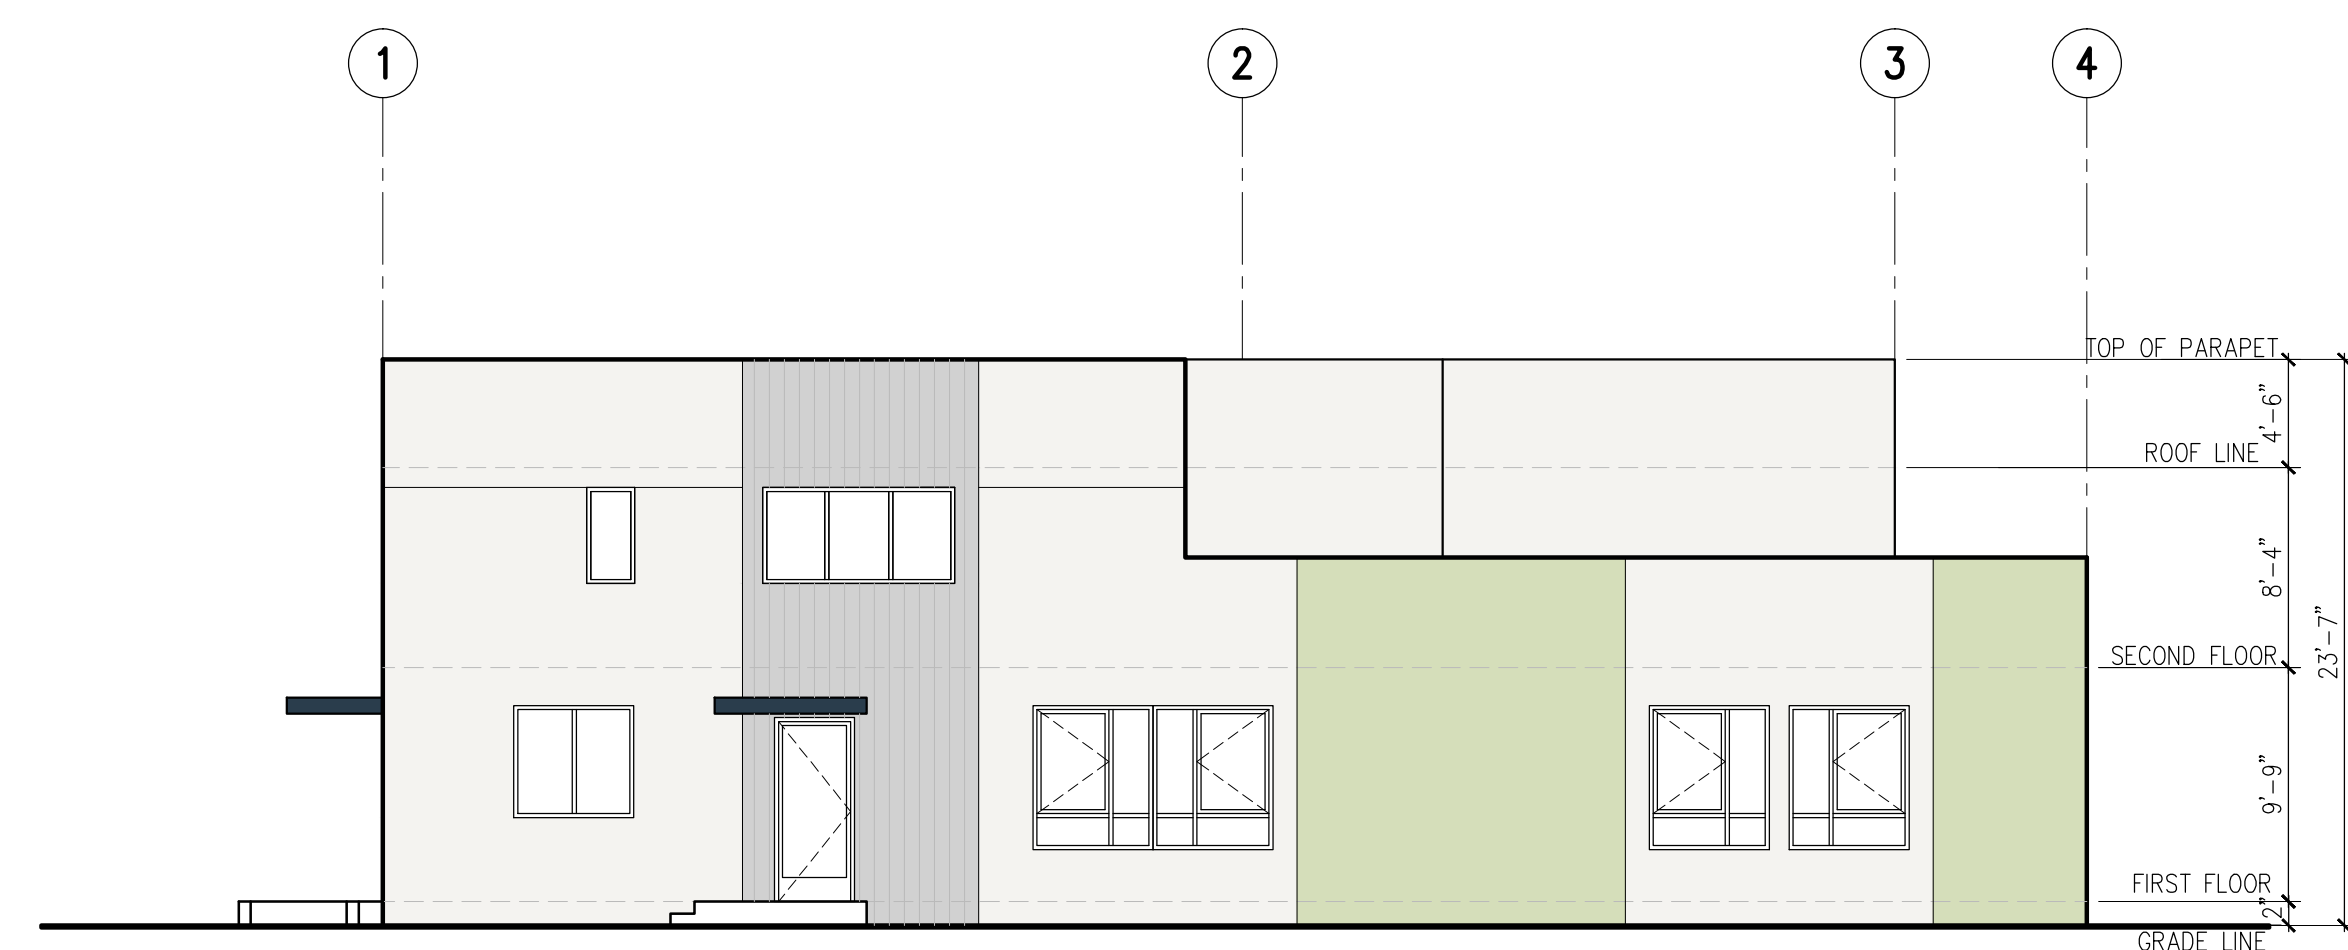

WEST ELEVATION

SCALE: 1/8" = 1'-0"

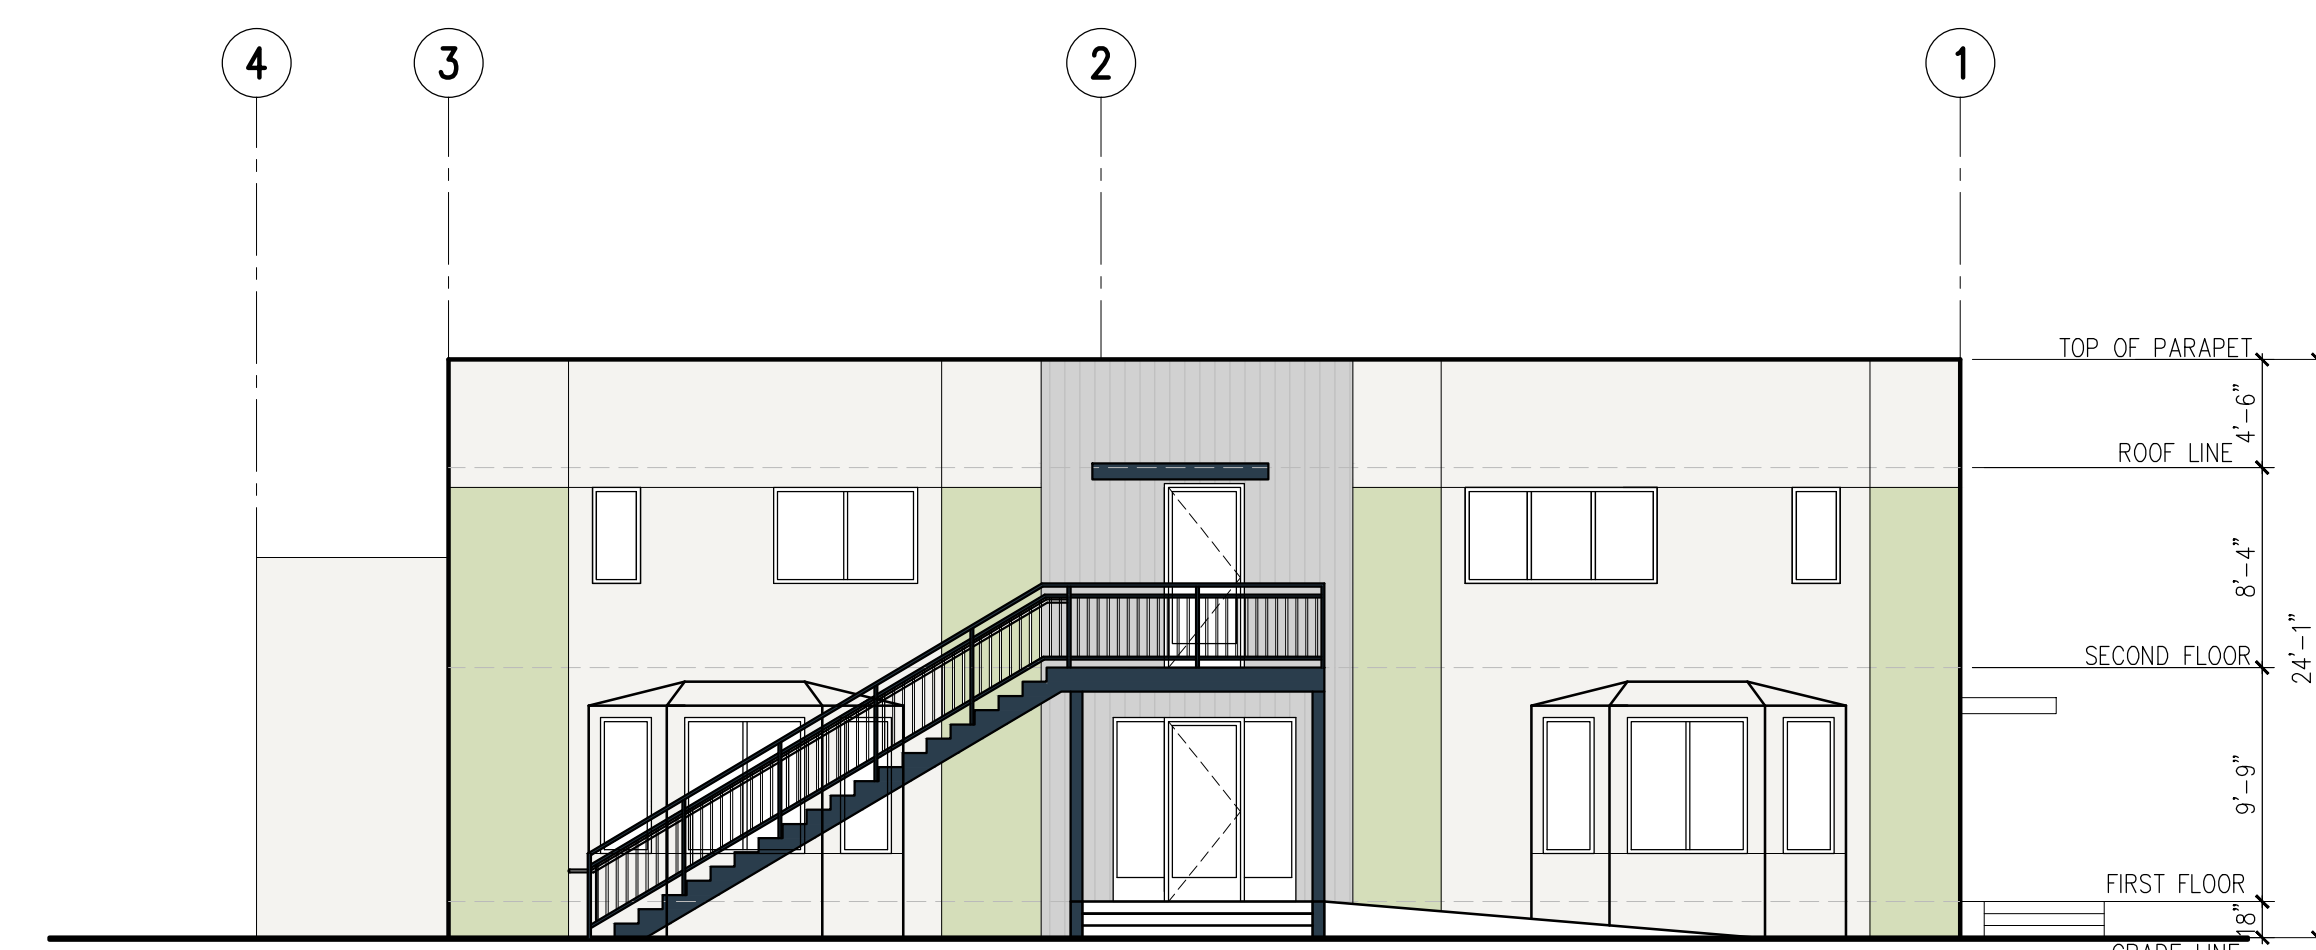

EAST ELEVATION

SCALE: 1/8" = 1'-0"

Drawing Content :

ELEVATIONS

Revisions : Date :

Designer : MJ
Manager : MJ
Date : JUNE 2024
Job No :
Scale : AS NOTED

Drawing No :

A-3.0

SHEET : OF :