



SITE PLAN

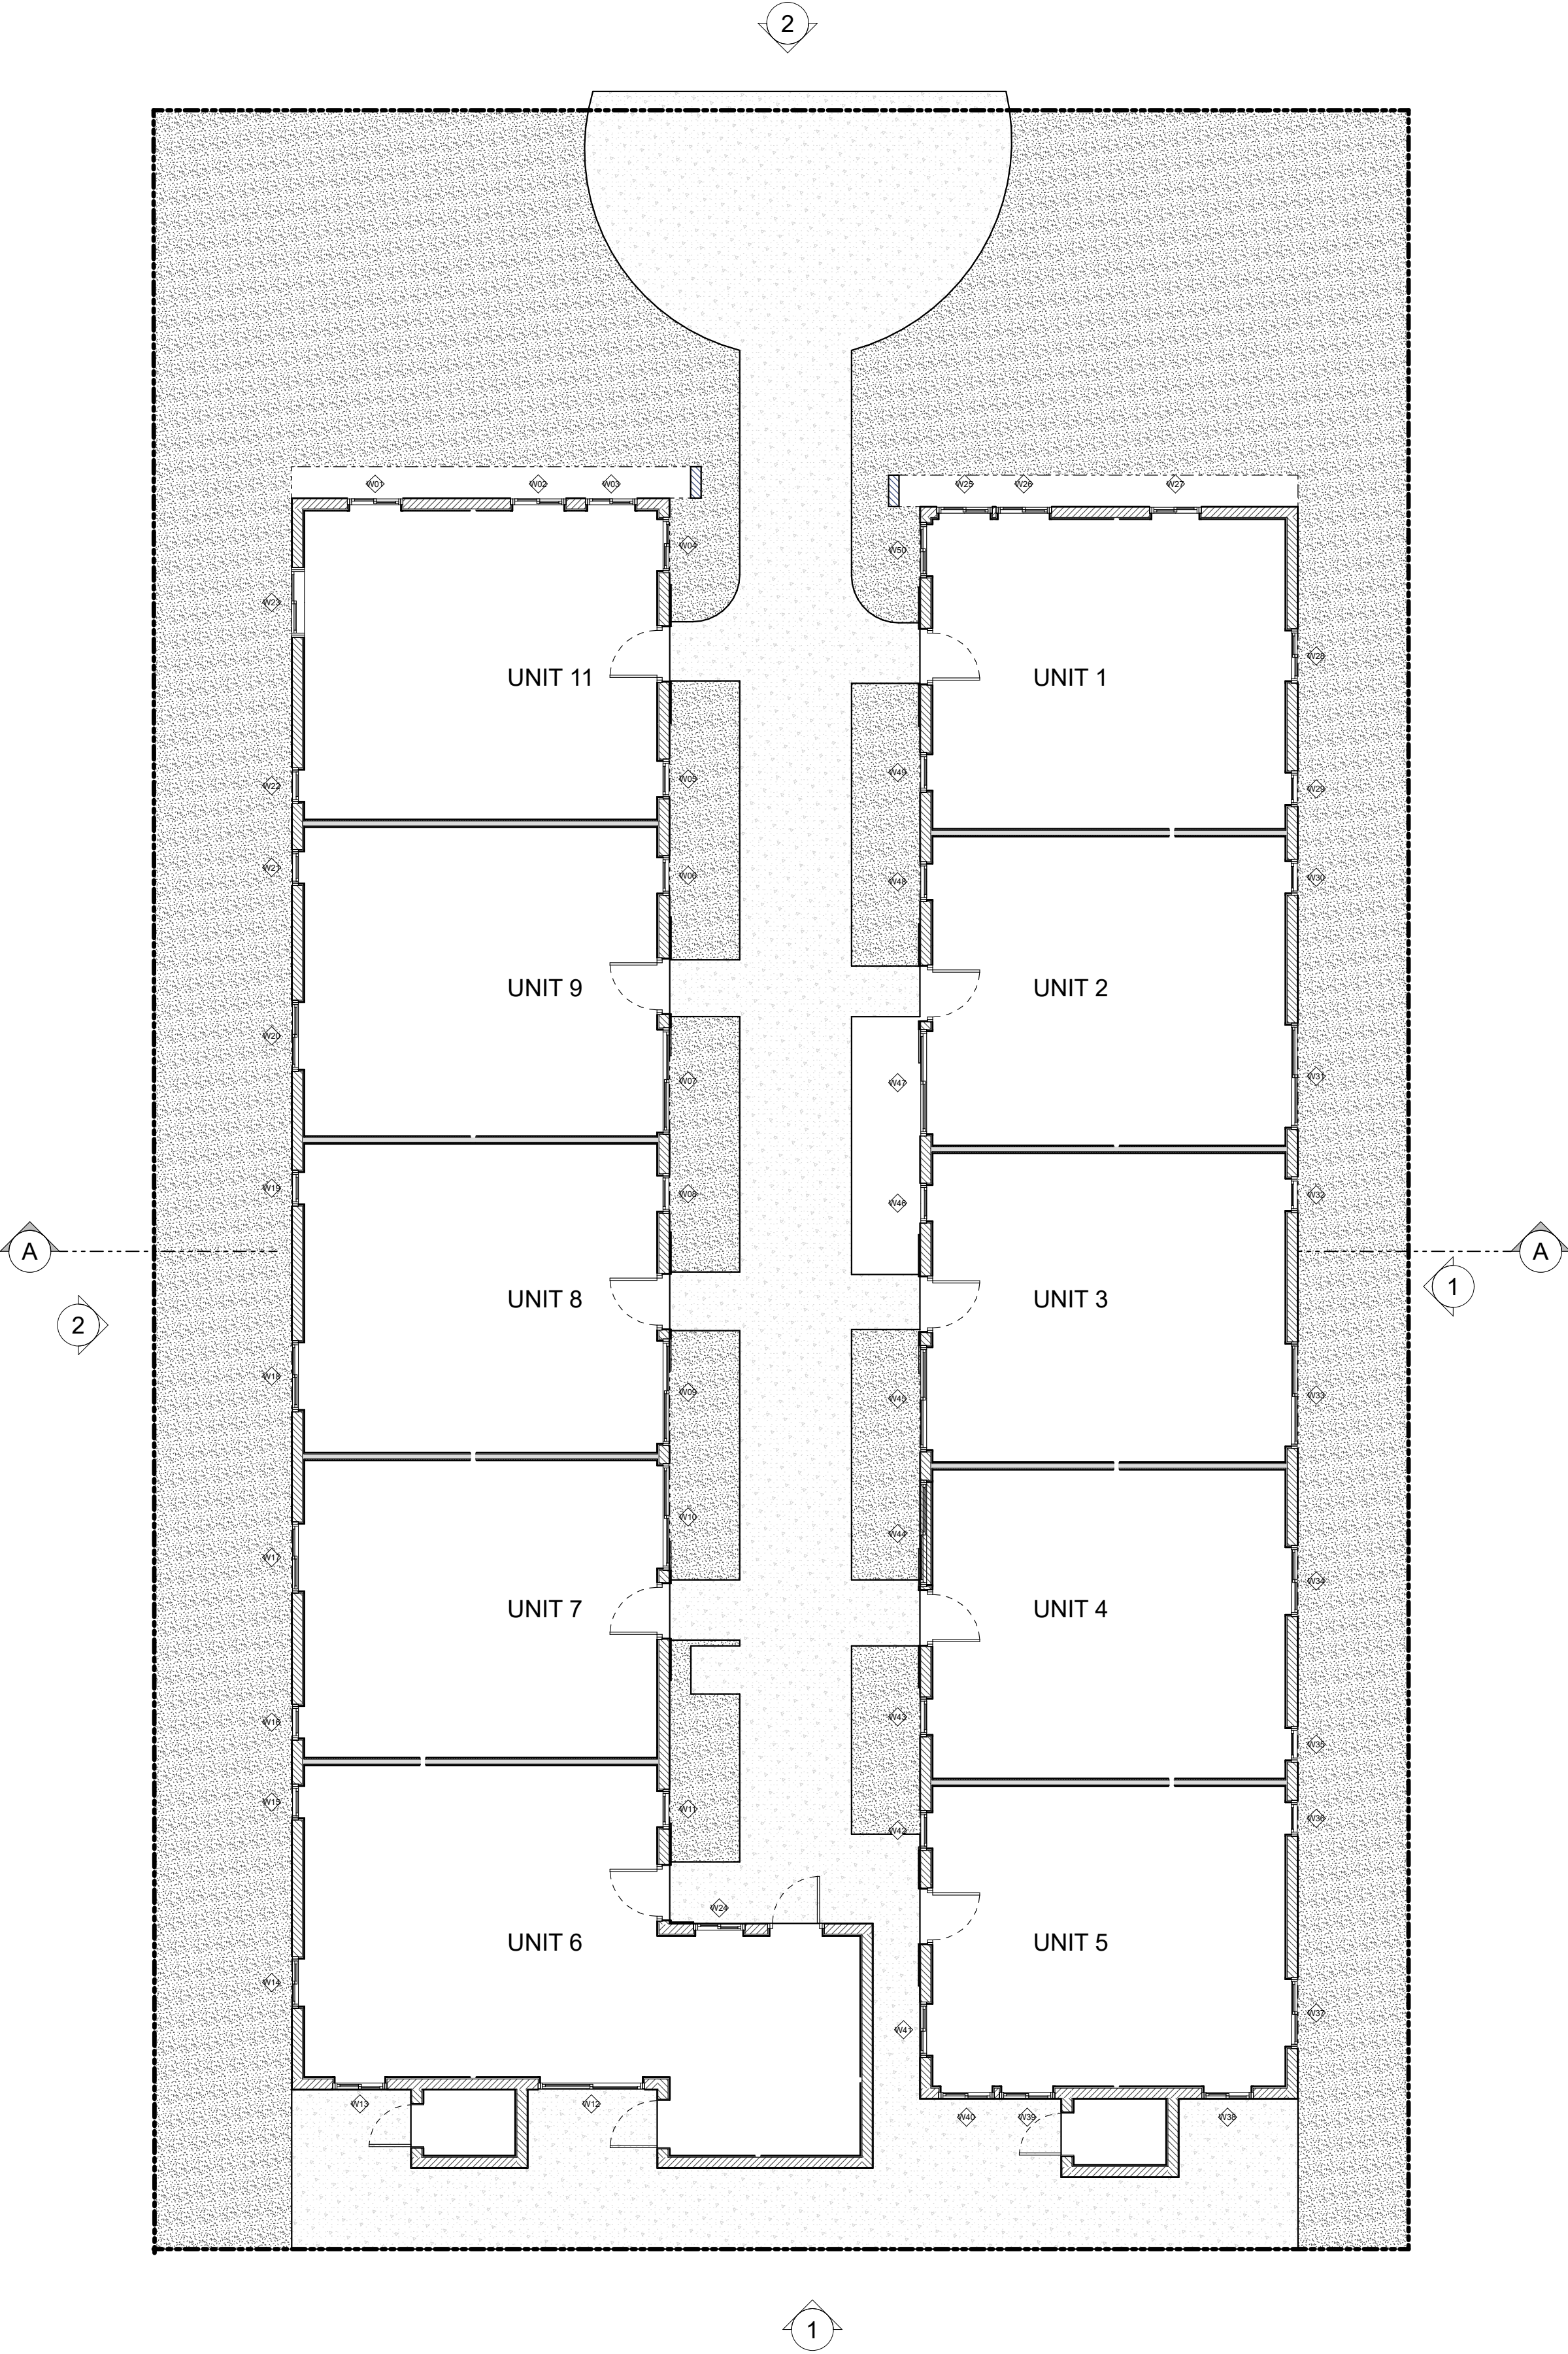

1 SITE PLAN
A-100 SCALE: 1/8" = 1'-0"


FLOOR PLAN

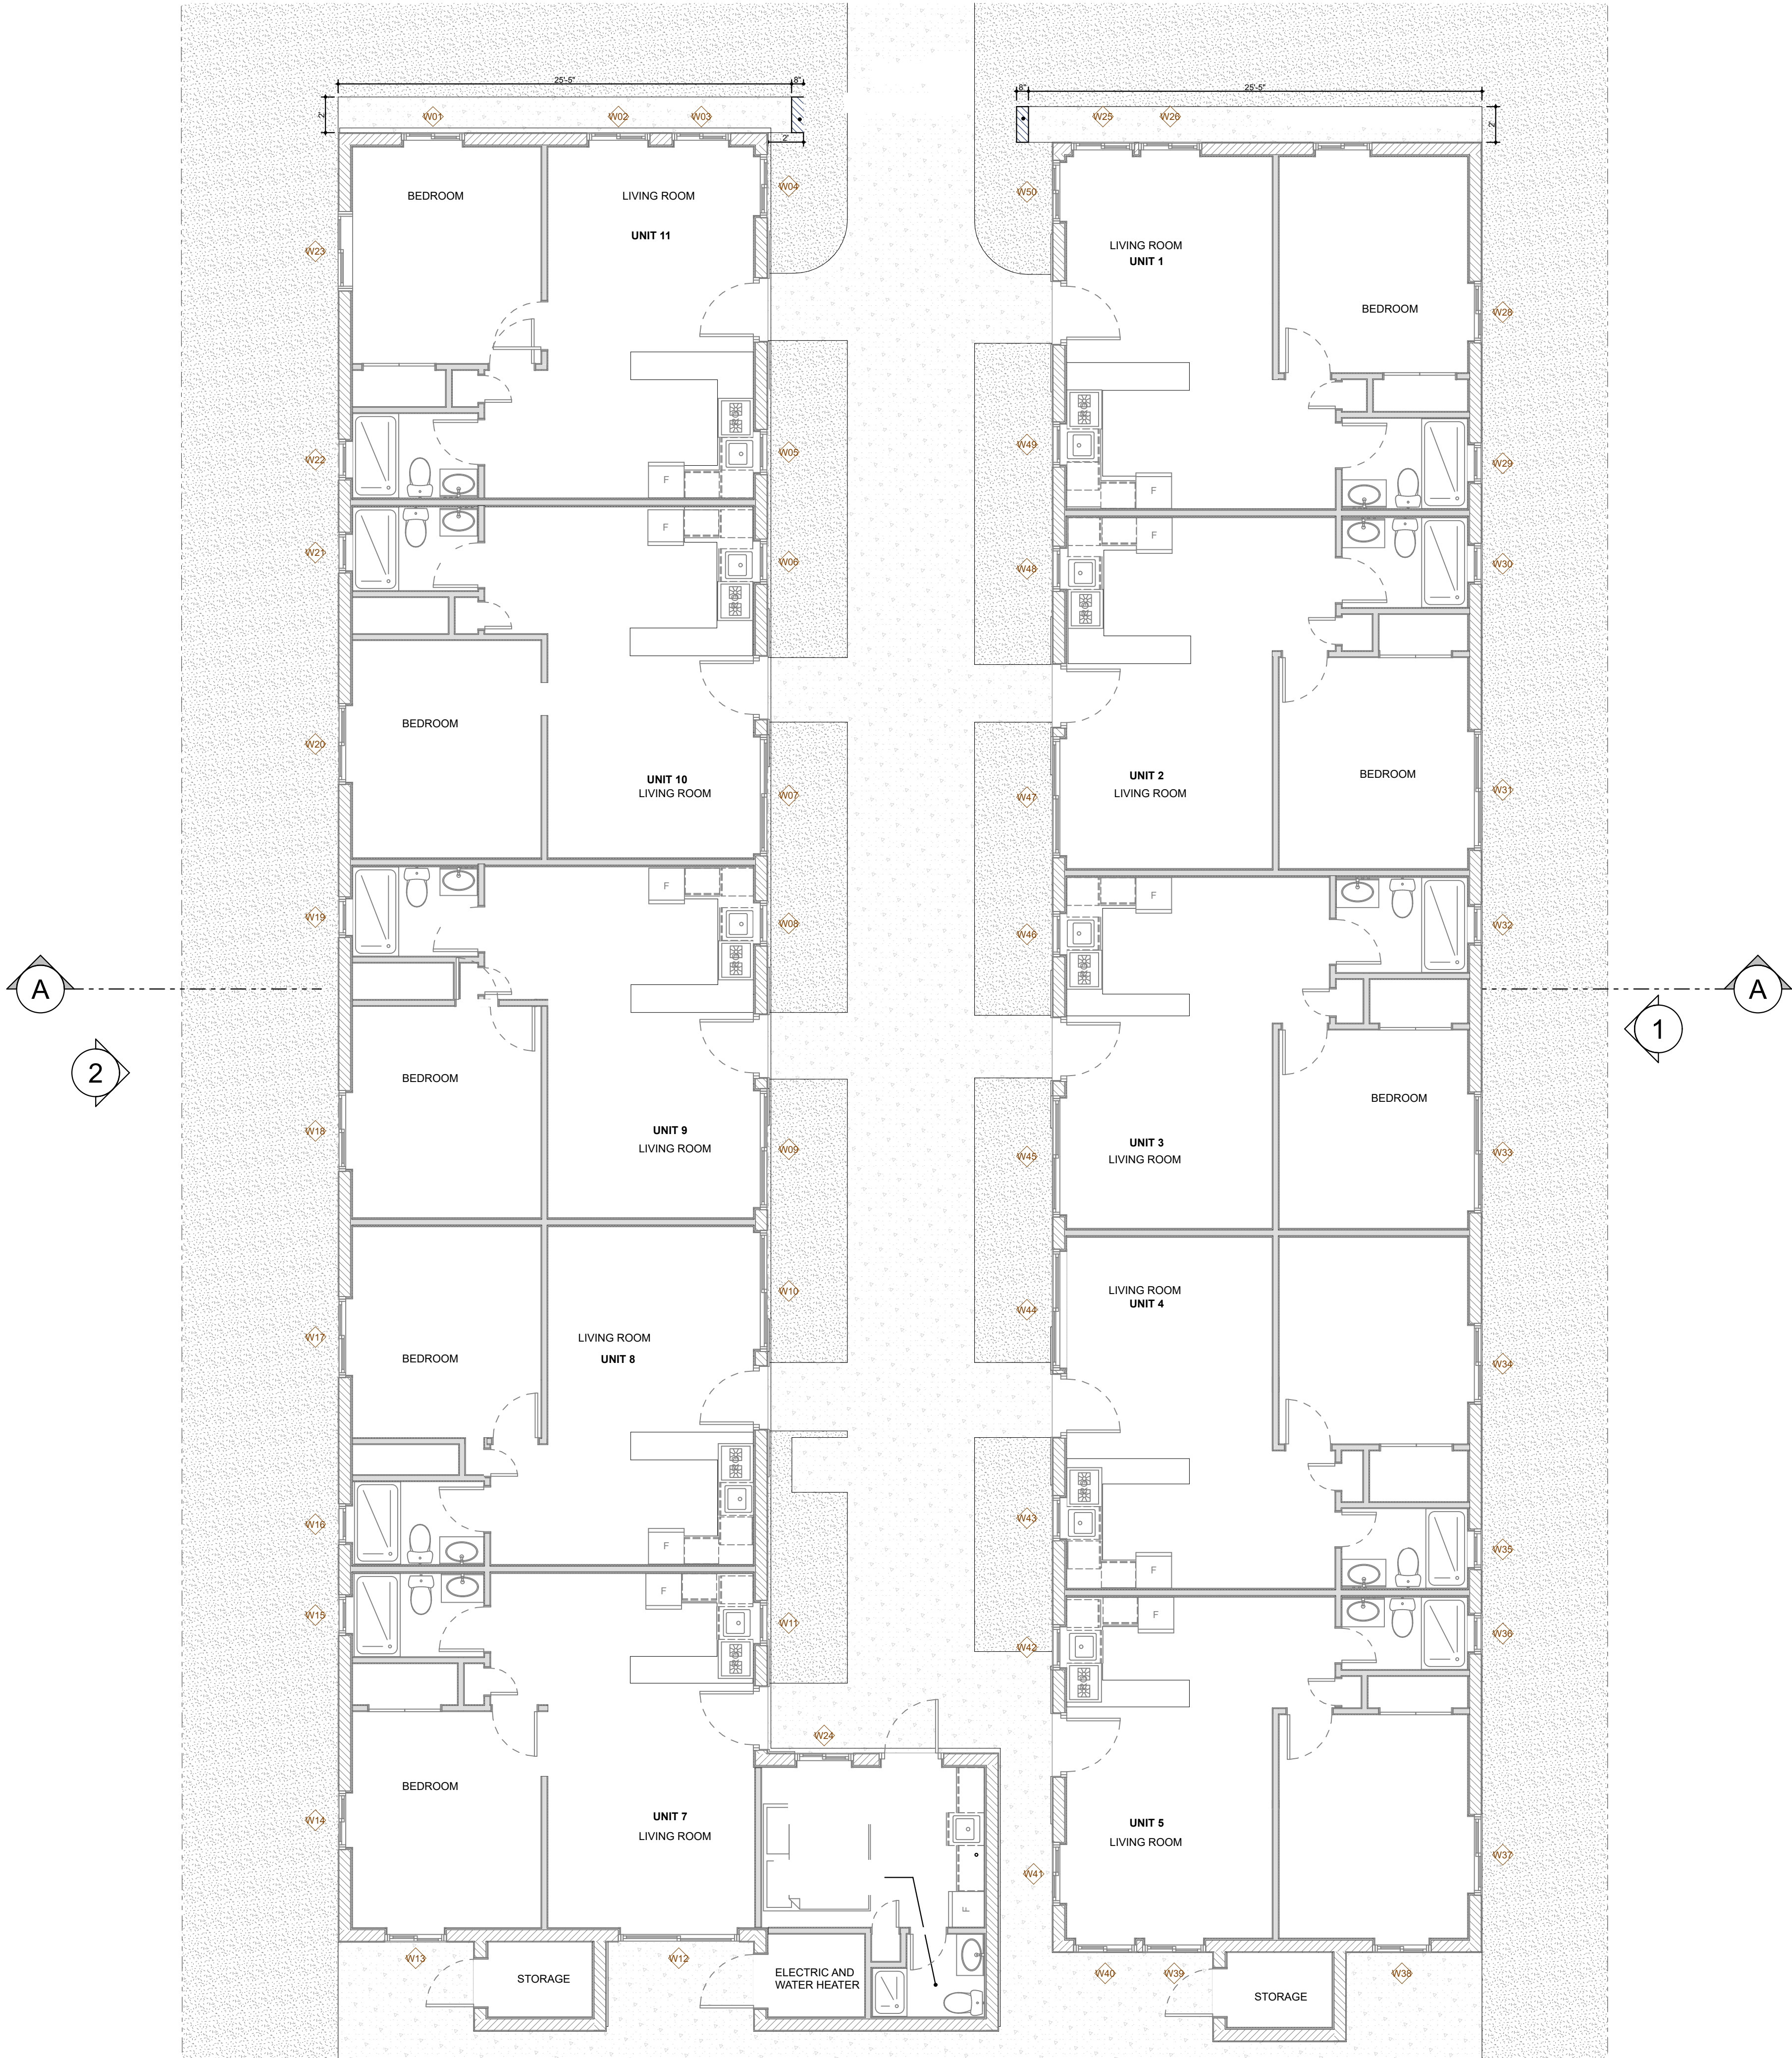


1
A-101 GROUND FLOOR PLAN
SCALE: 3/16" = 1'-0"

ROOF PLAN

TRELLIS LEGEND		
A	2" X 8"	DARK STAINED WOOD
B	2" X 4"	CHESTNUT STAINED WOOD

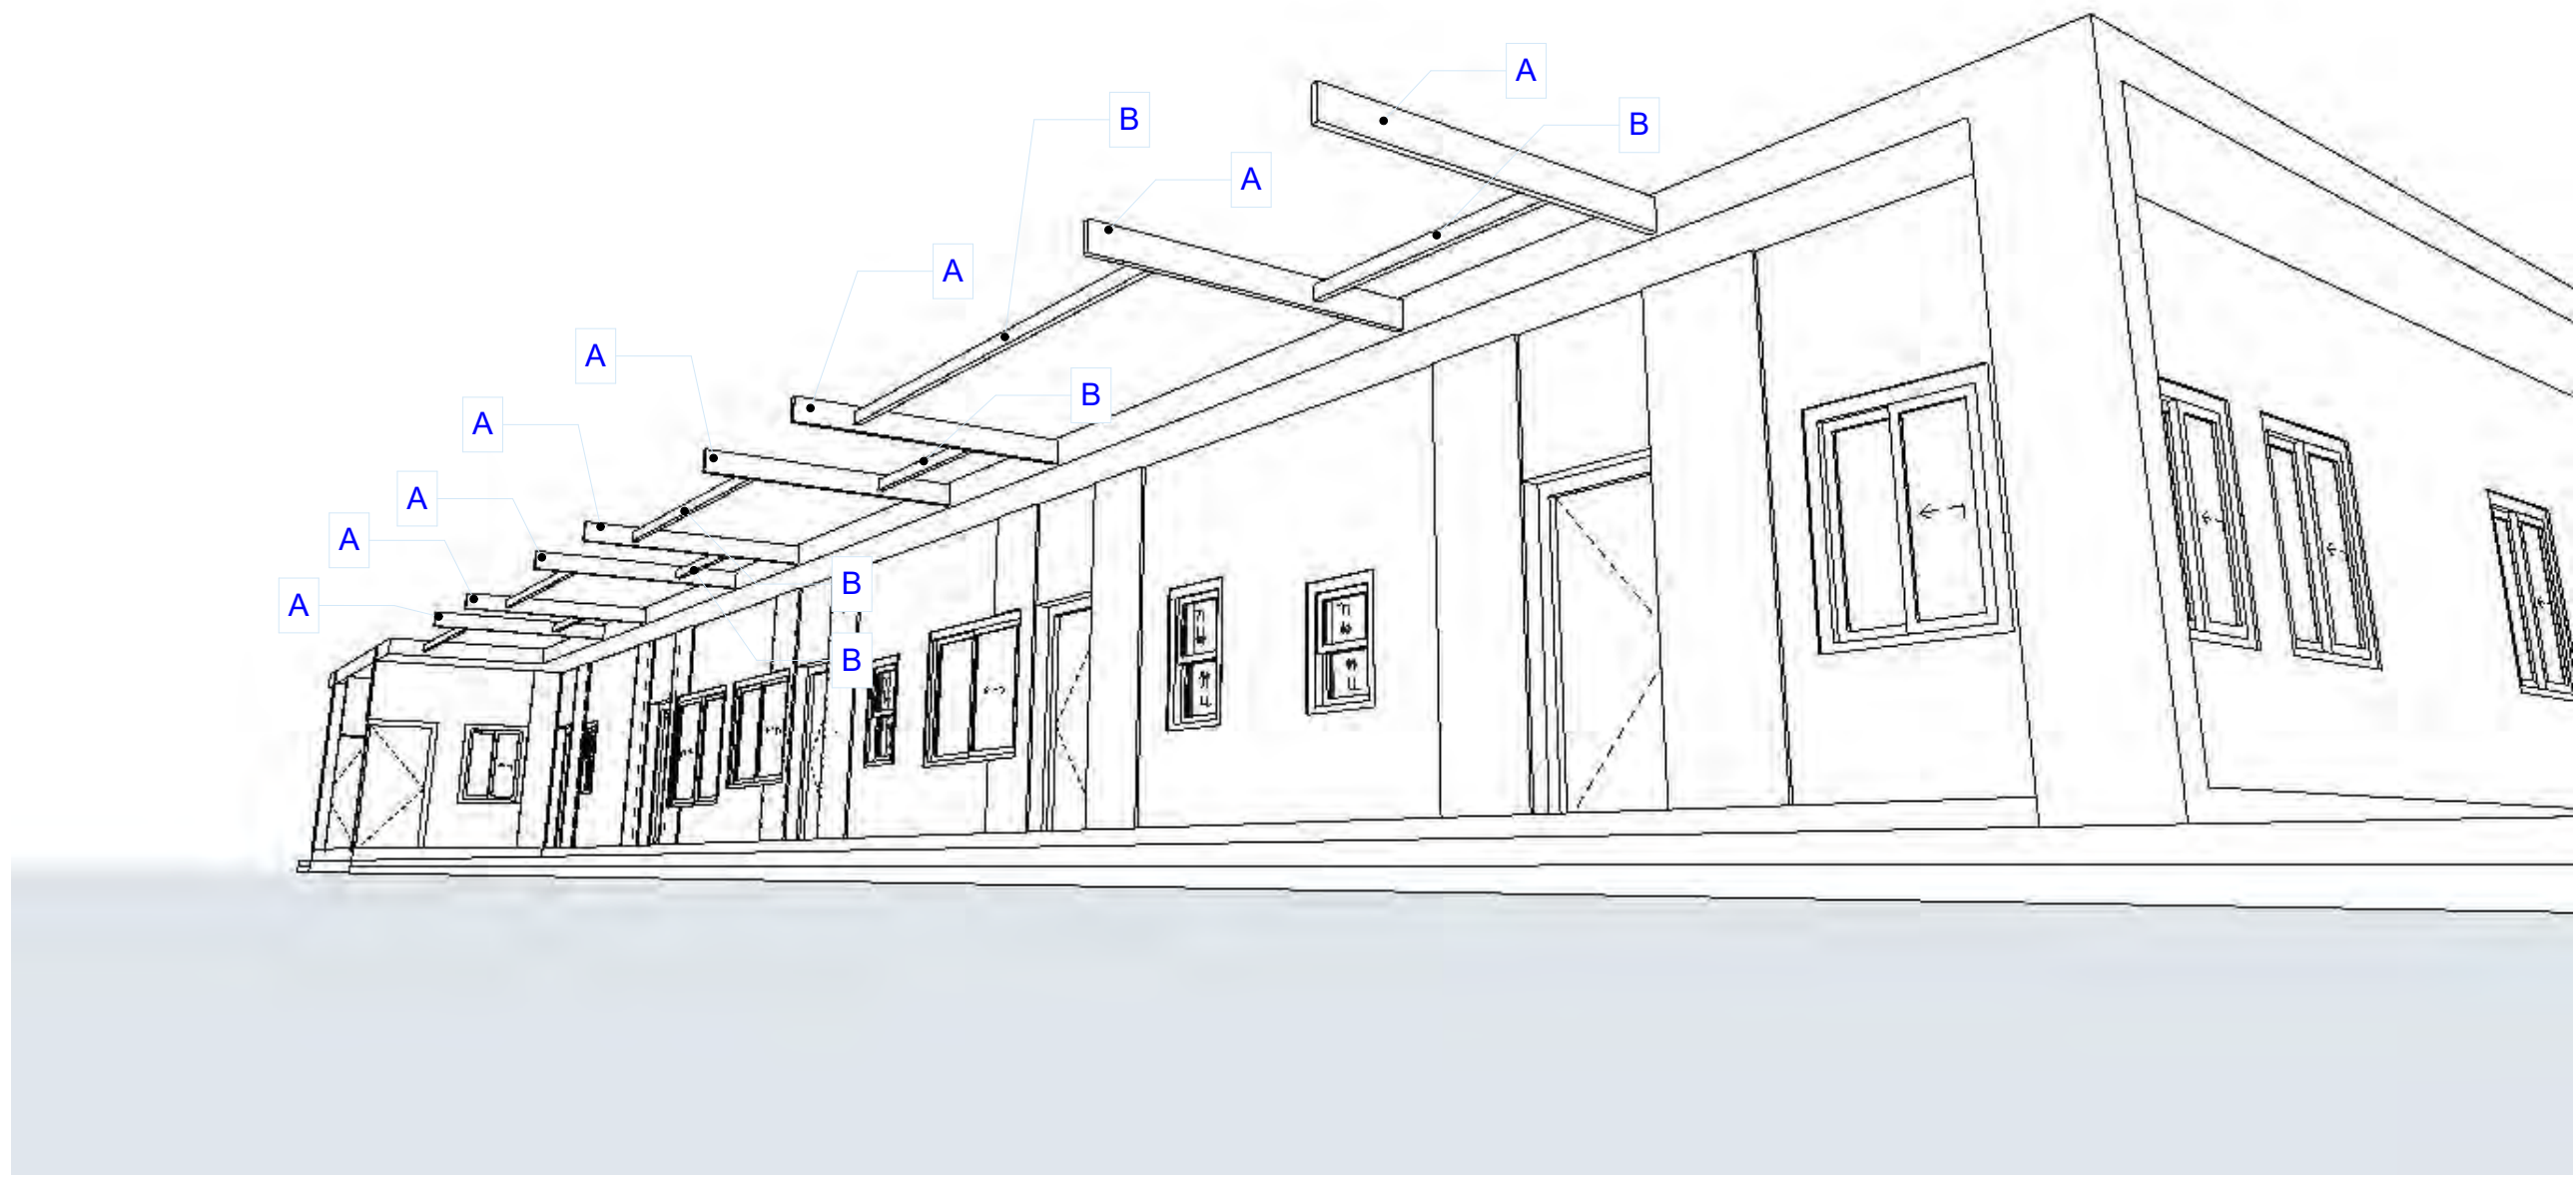

2 ENLARGED FLOOR PLAN - UNIT 5
A-108 SCALE: 1/68.57

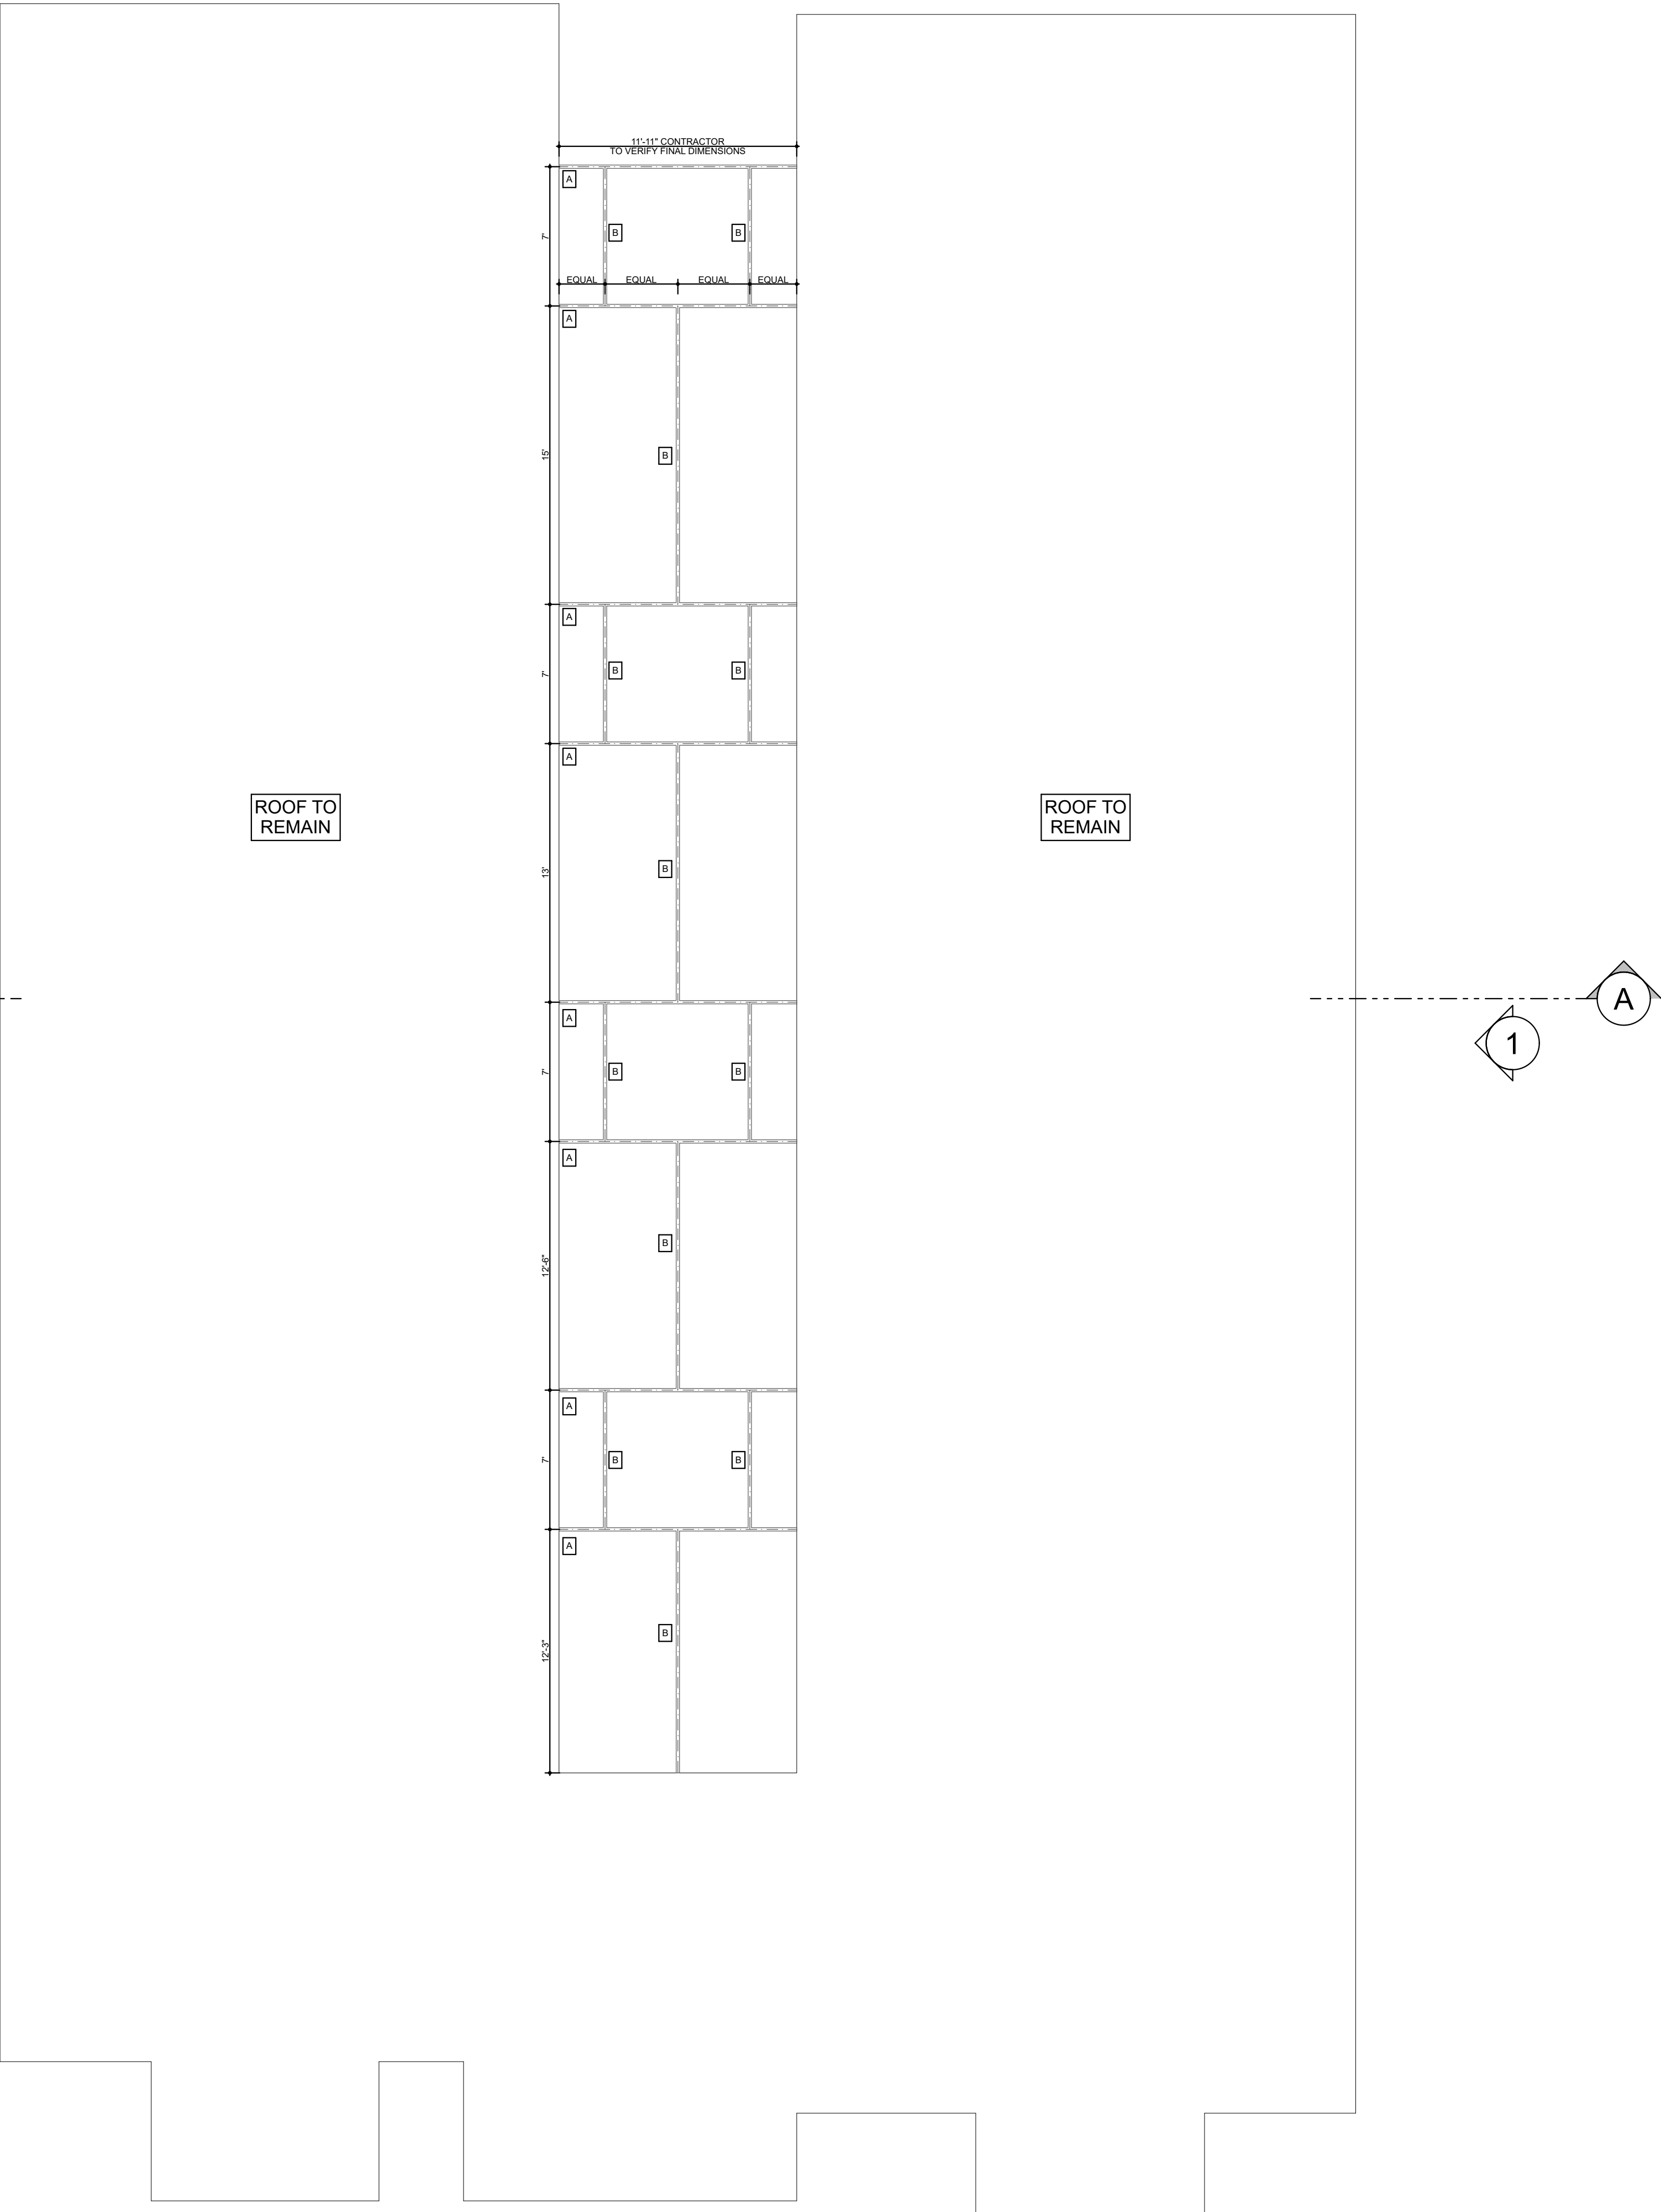

1 ROOF PLAN
A-108 SCALE: 3/16" = 1'-0"



• MATERIALS LEGEND

- 1 NEW COLUMN W/ SMOOTH STUCCO
PAINT TO MATCH EXTERIOR (SEE STRUCTURALS)
- 2 NON-COMBUSTIBLE WOOD-LIKE TILE
(OWNER TO SELECT FINAL FINISH)
- 2 NEW SLAB EXTENSION (SEE STRUCTURALS)

2 Elevation
SCALE: 1/4" = 1'-0"

ELEVATIONS - North & South



1 Elevation
SCALE: 1/4" = 1'-0"


• MATERIALS LEGEND

- 1 NEW COLUMN W/ SMOOTH STUCCO
PAINT TO MATCH EXTERIOR (SEE STRUCTURALS)
- 2 NON-COMBUSTIBLE WOOD-LIKE TILE
(OWNER TO SELECT FINAL FINISH)
- 2 NEW SLAB EXTENSION (SEE STRUCTURALS)



1 Elevation
SCALE: 1/4" = 1'-0"

ELEVATIONS - East & West

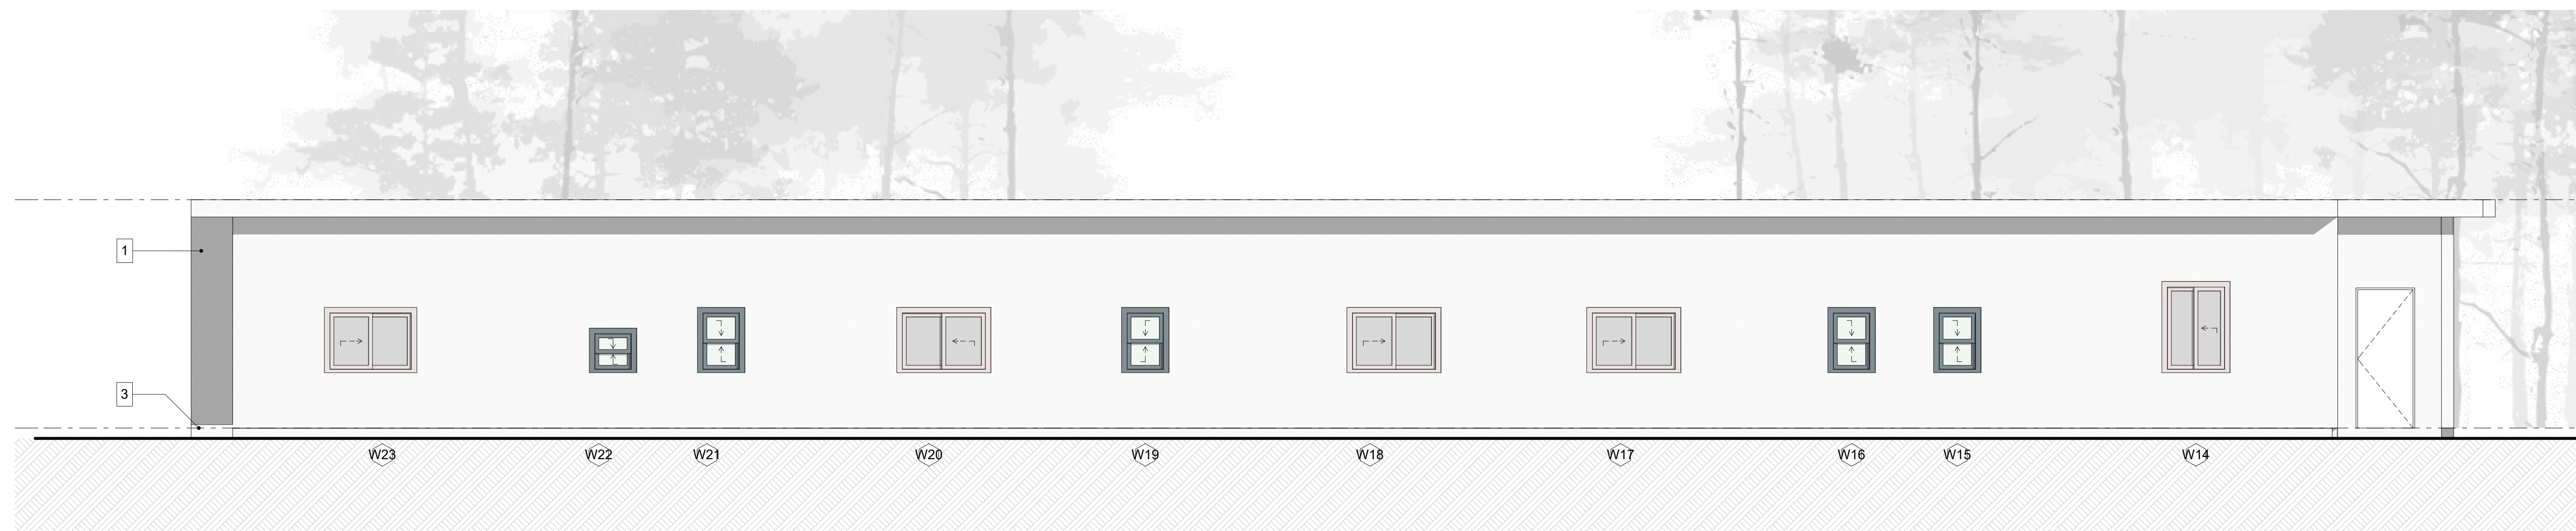

2 Elevation
SCALE: 1/4" = 1'-0"