



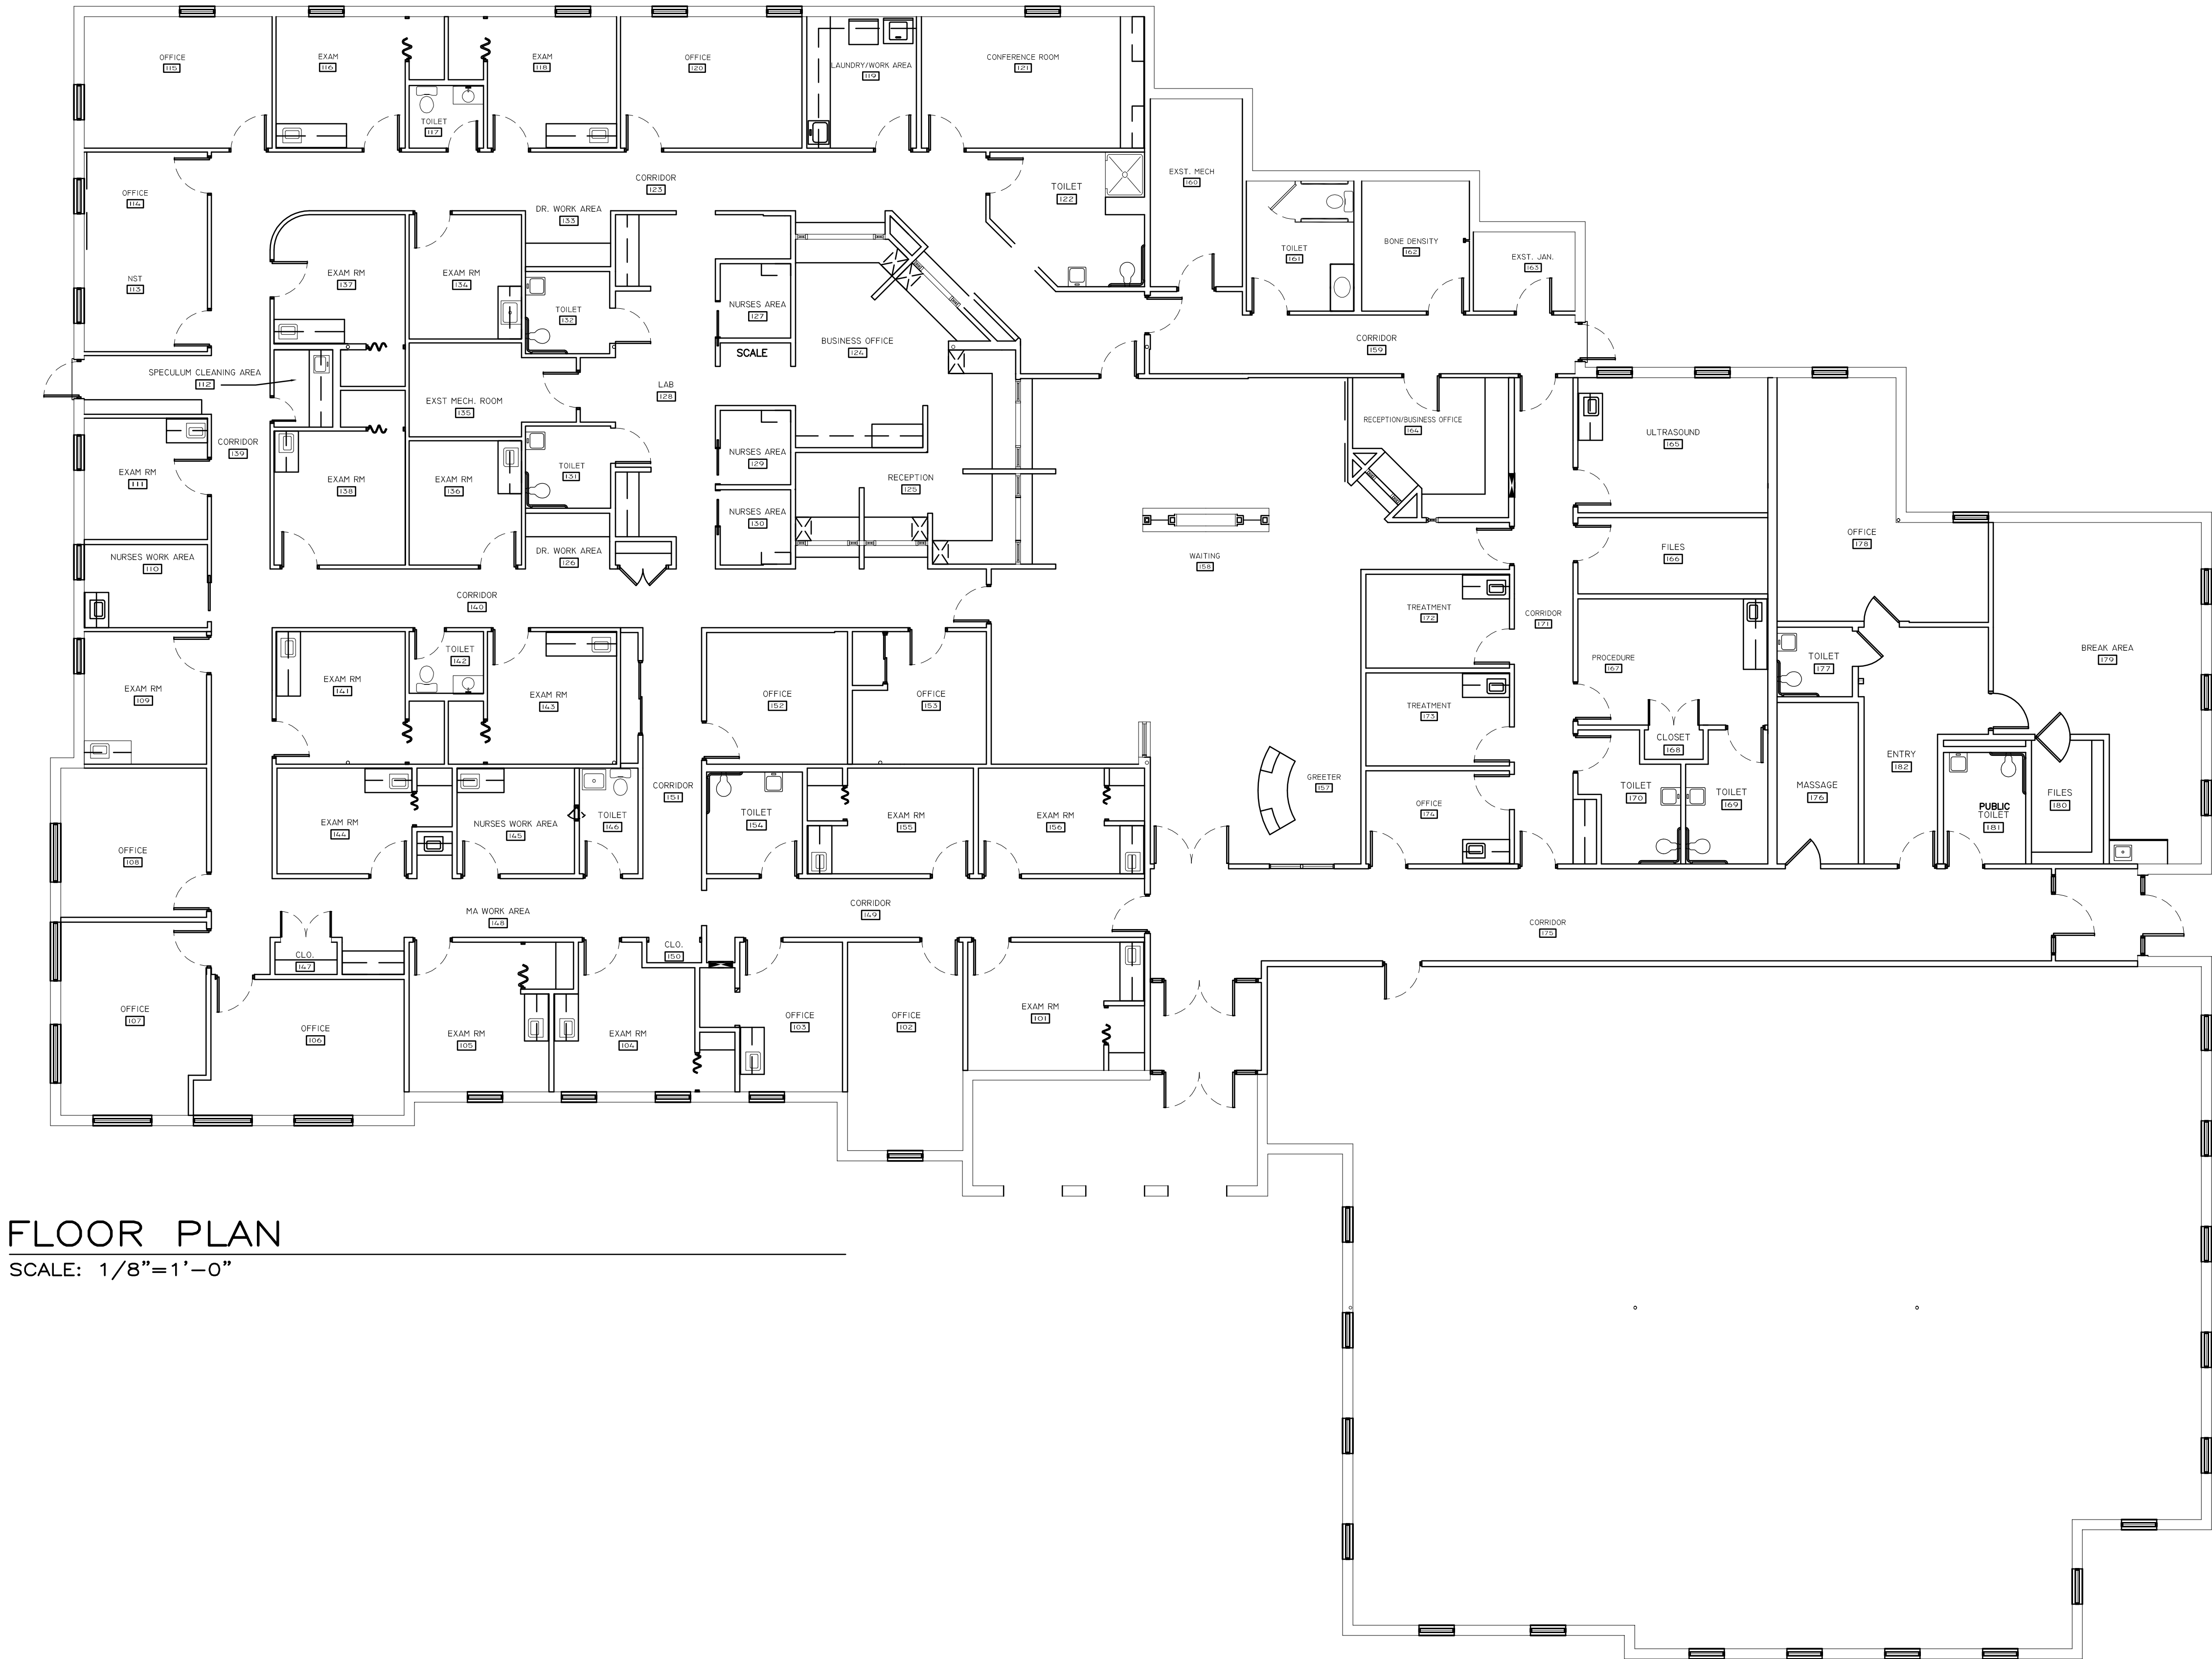

FLOOR PLAN
SCALE: 1/8"=1'-0"

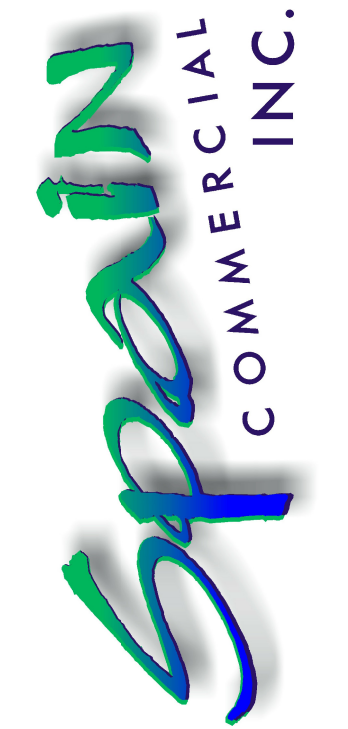

Riverside Womens Healthcare Associates
Floor Plan
401 Oyster Point Road, Suite A
Newport News, Virginia 23601

Drawing By: Deborah S. Gardner
Designer
Spain Commercial Inc
322 Freedom Blvd
Yorktown, VA 23692
757-872-8606

THESE DRAWINGS AND THIS DESIGN
REMAIN THE PROPERTY OF SPAIN
COMMERCIAL INC. AND MAY NOT BE
ALTERED, REPRODUCED OR
CONSTRUCTED WITHOUT WRITTEN
PERMISSION OF THE DESIGNER.

Date 09/21/11
Drawn DSG
Scale: As Noted
Project -

A/01
of 1 Sheets

322 FREEDOM BLVD
YORKTOWN, VIRGINIA
757-872-8606 telephone
757-872-8706 fax