



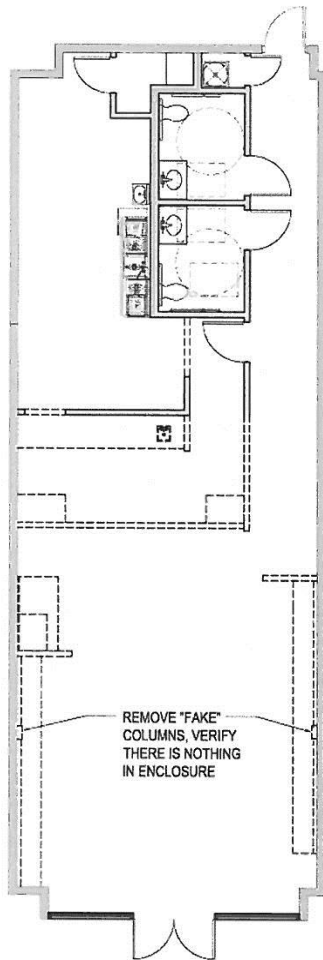

— EXISTING WALLS
 - - - DEMOLISH WALLS / CASEWORK

1 DEMOLITION PLAN
 1/8" = 1'-0"

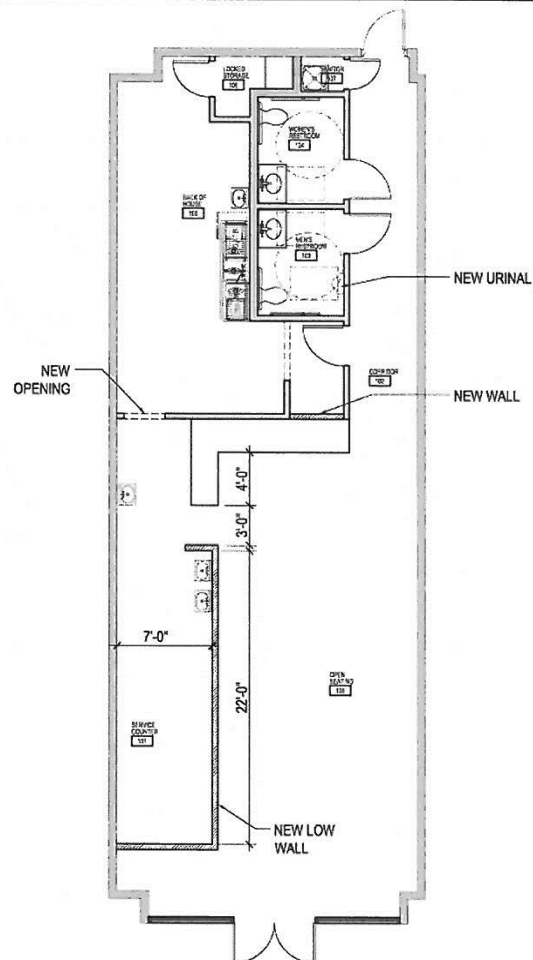

/// NEW WALLS

2 FLOOR PLAN
 1/8" = 1'-0"

SWOPE
 DESIGN
 GROUP

2297 Lexington Road
 Louisville, Kentucky 40206
 502.583.9173 p 502.583.9227 f

REVISIONS

CHOP SHOP SALADS

FAULKNER REAL ESTATE
 SUITE 203
 LOUISVILLE, KY

PROJECT

DATE: 3/27/12
 SCALE: 1/8" = 1'-0"
 PROJECT NO: 1205
 CLIENT NO:
 DRAWN BY: JLS

SHEET

IA.100
 FLOOR PLAN

© SWOPE DESIGN GROUP 2012