


10/1/18

JOHN W. SPROULS, ARCHIT
4 N. VERNILION ST., SUITE 500
DANVILLE, ILLINOIS 61822 217-481

FLOOR PLAN
PROPOSED NEW FACILITY
DEPARTMENT OF CHILDREN AND FAMILY SERVICES
401 N. FRANKLIN ST.
DANVILLE, ILLINOIS

**DCFS @ 401 N. Franklin St.
CMS - Room & Door Numbers**

11,700 Total SF

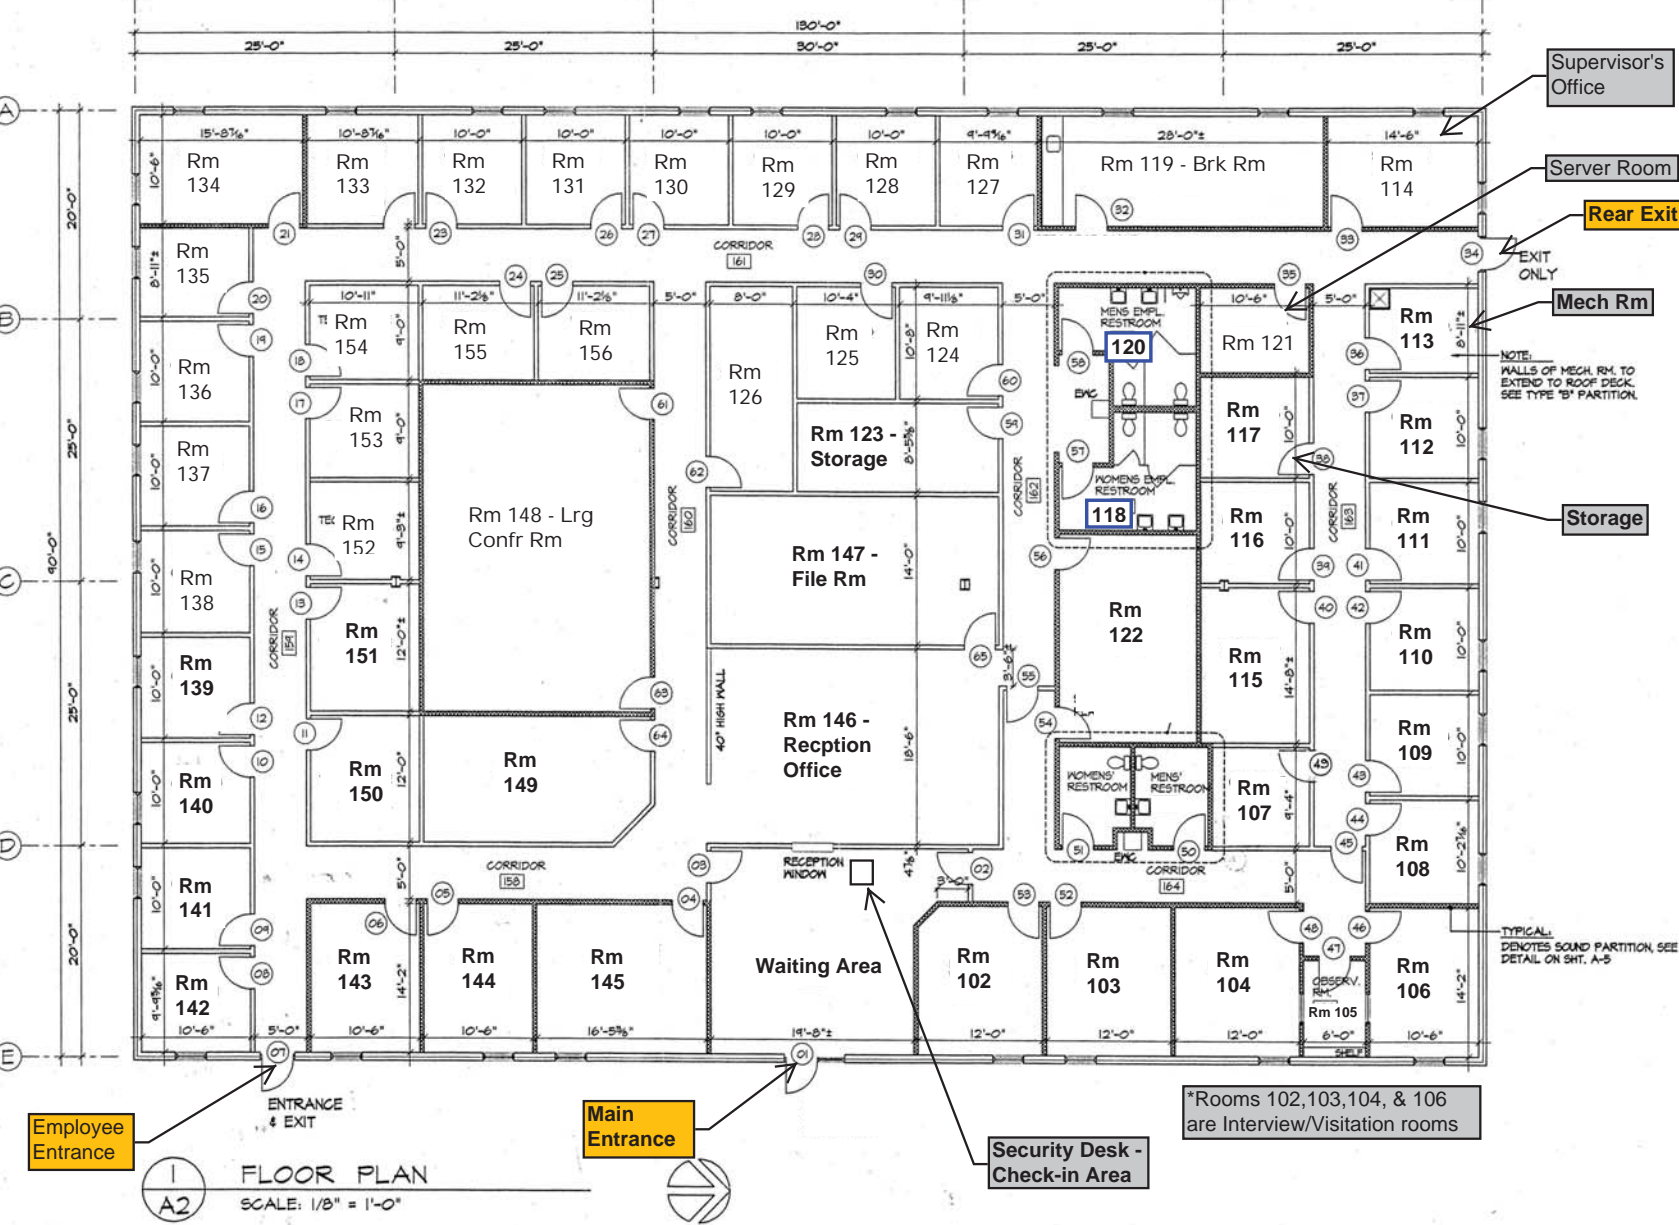

FLOOR PLAN
SCALE: 1/8" = 1'-0"

*Rooms 102, 103, 104, & 106 are Interview/Visitation rooms