




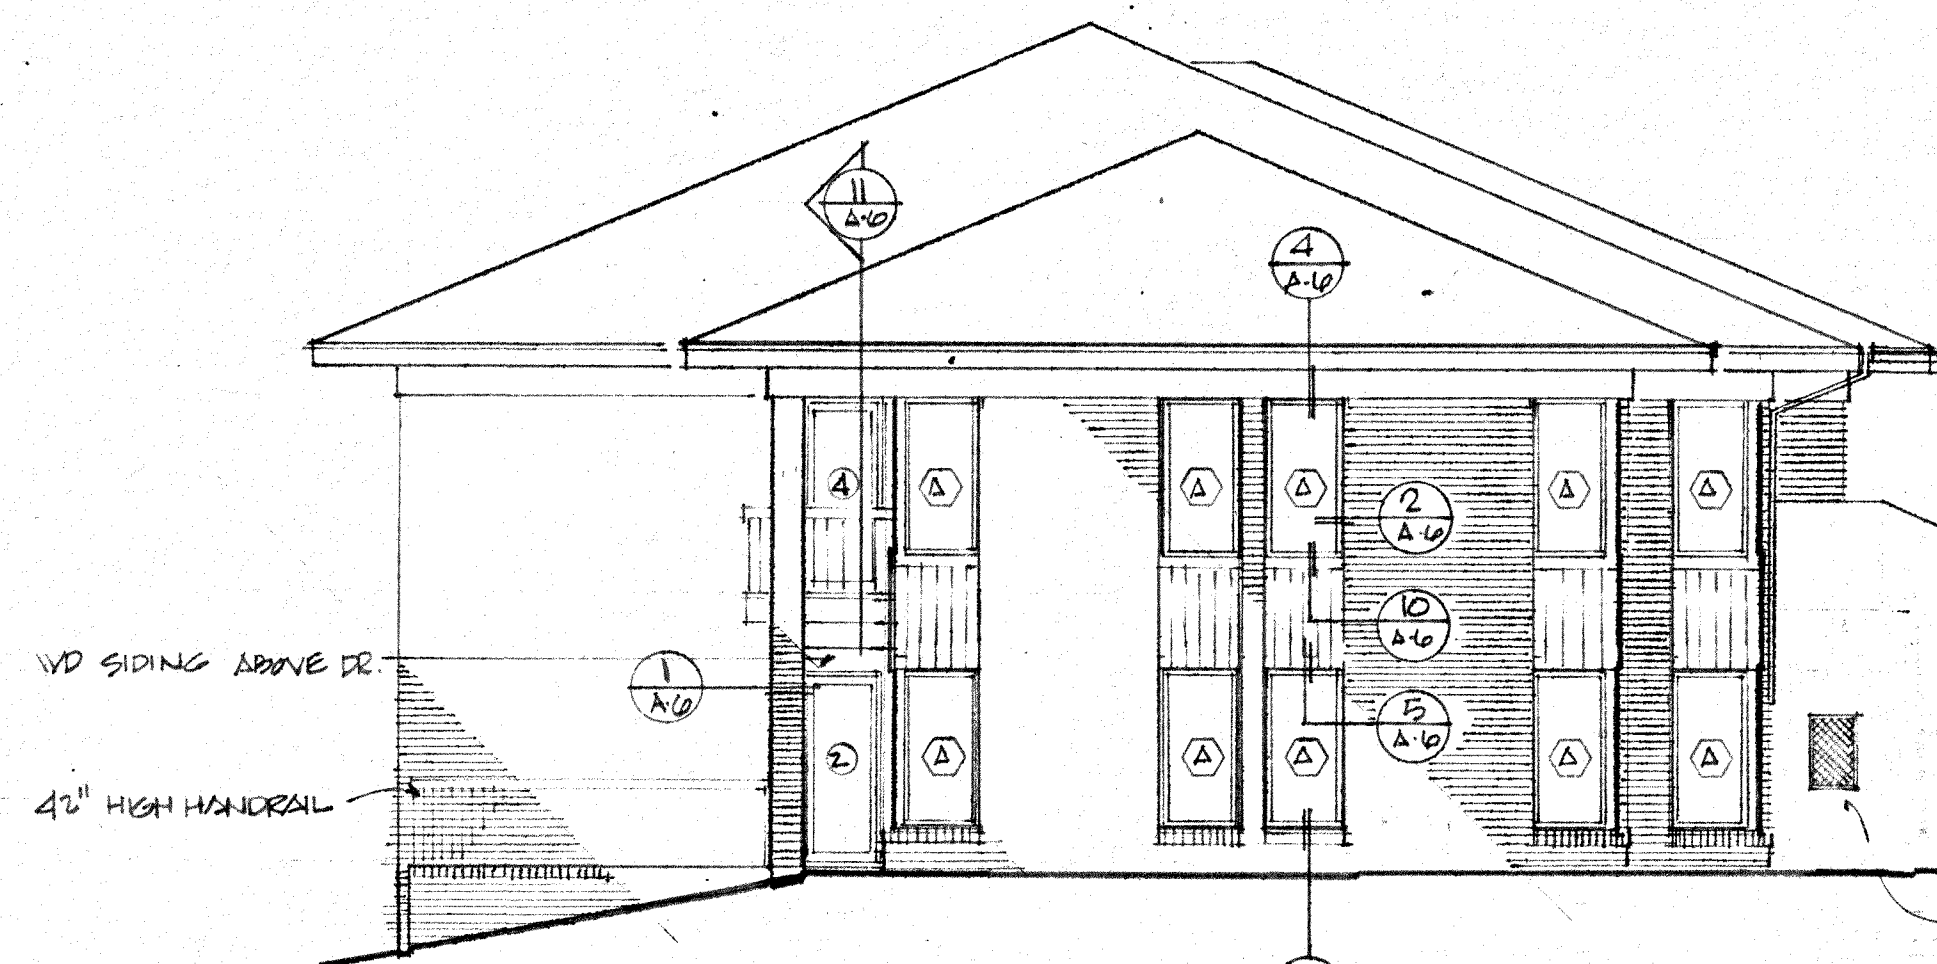


NORTH ELEVATION
SC: 1/8" = 1'

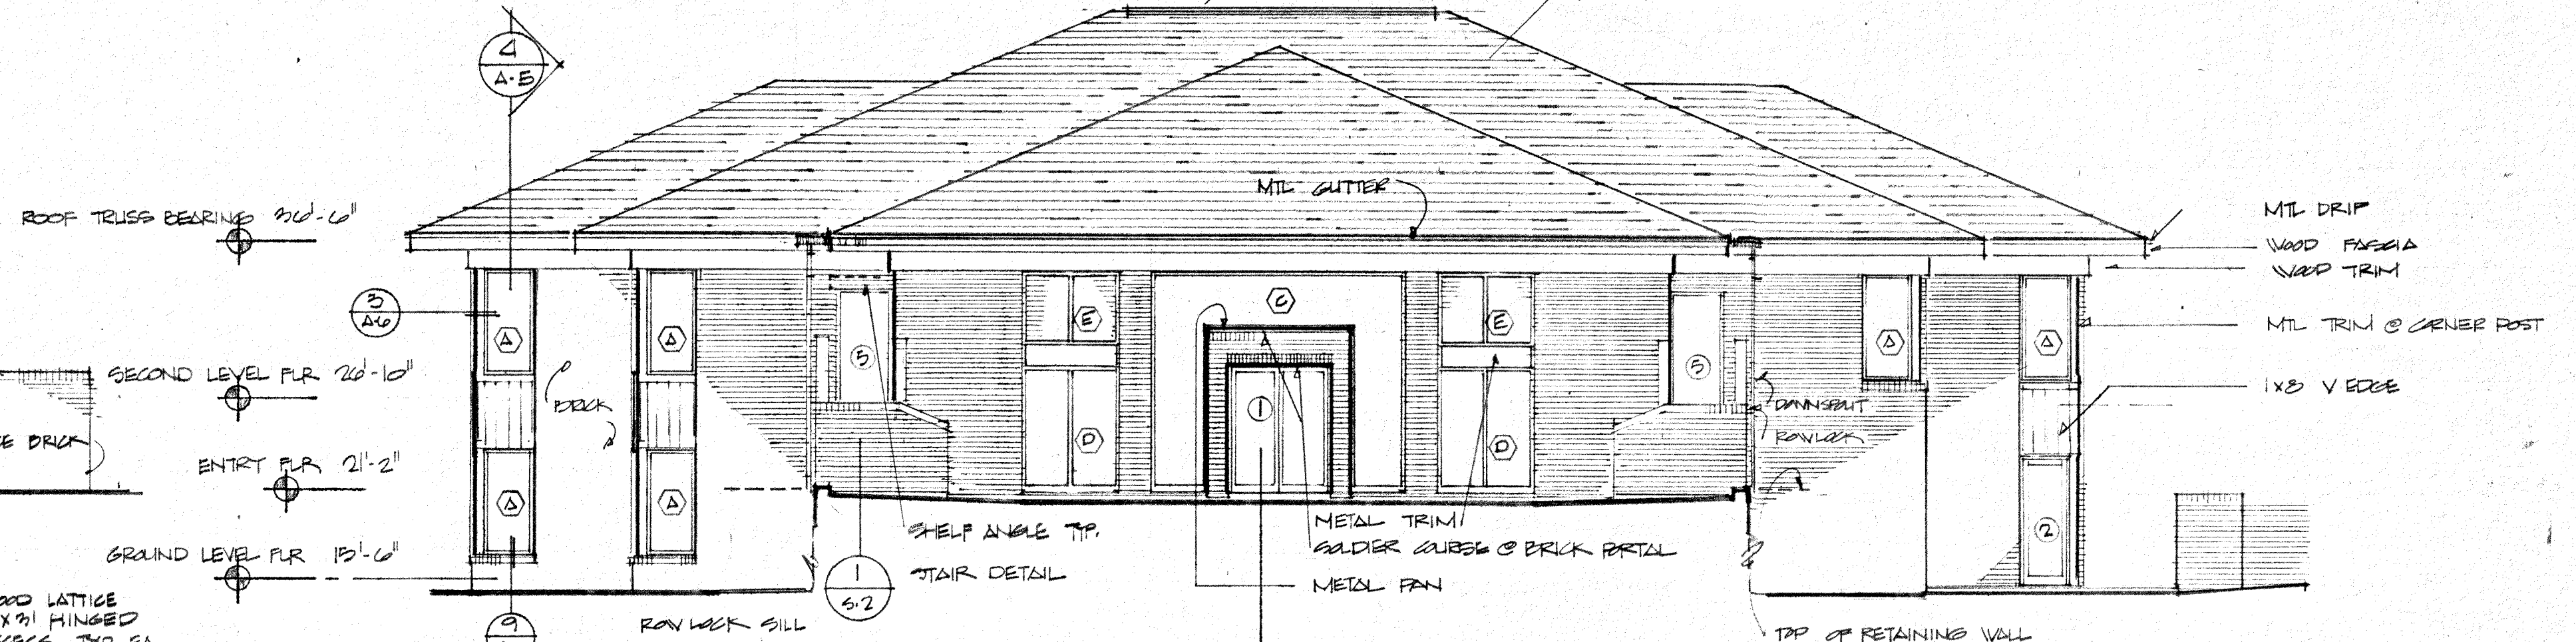


WEST ELEVATION
SC: 1/8" = 1'

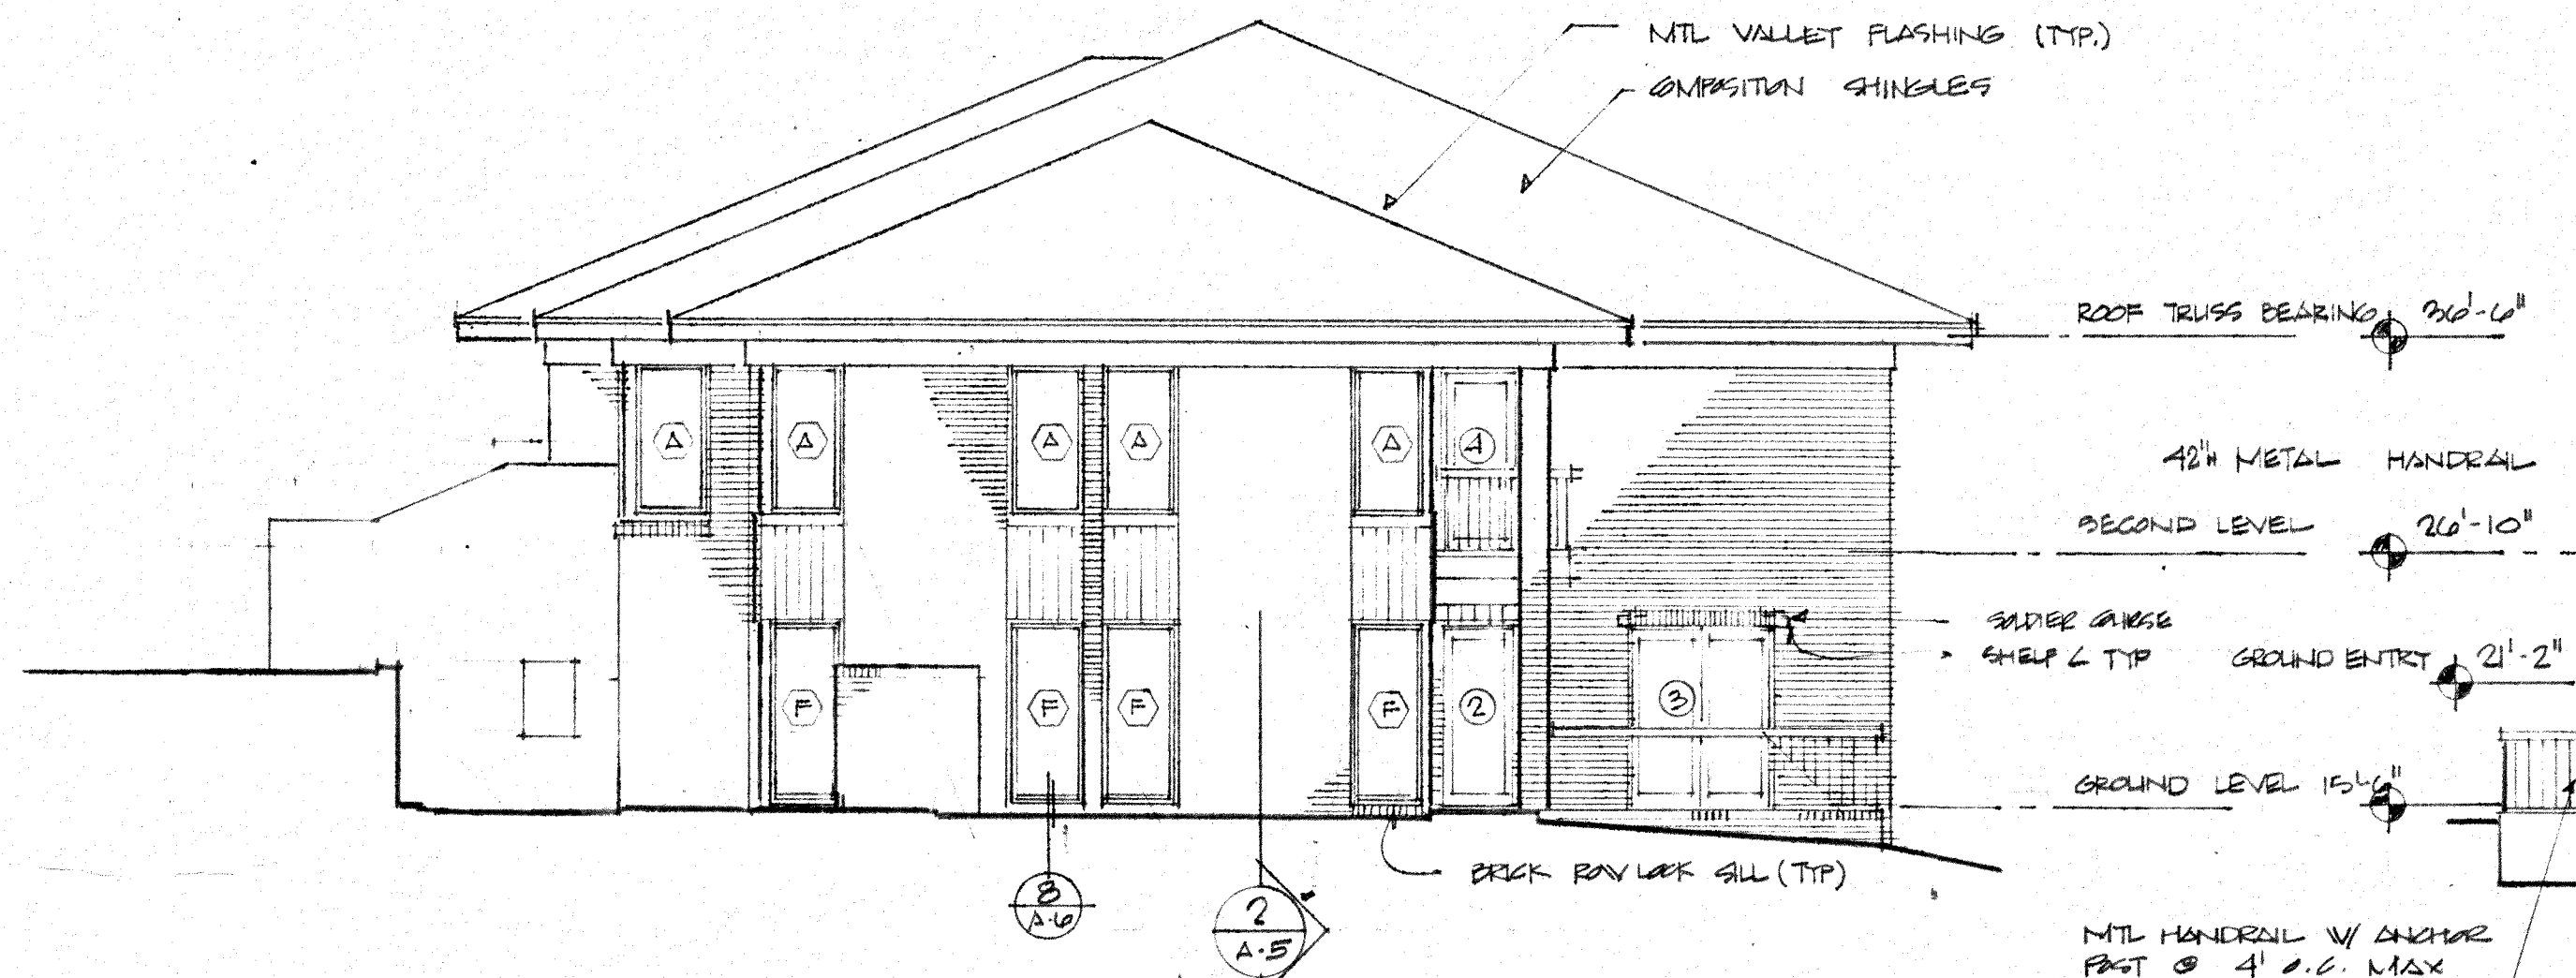


SOUTH ELEVATION
SC: 1/8" = 1'

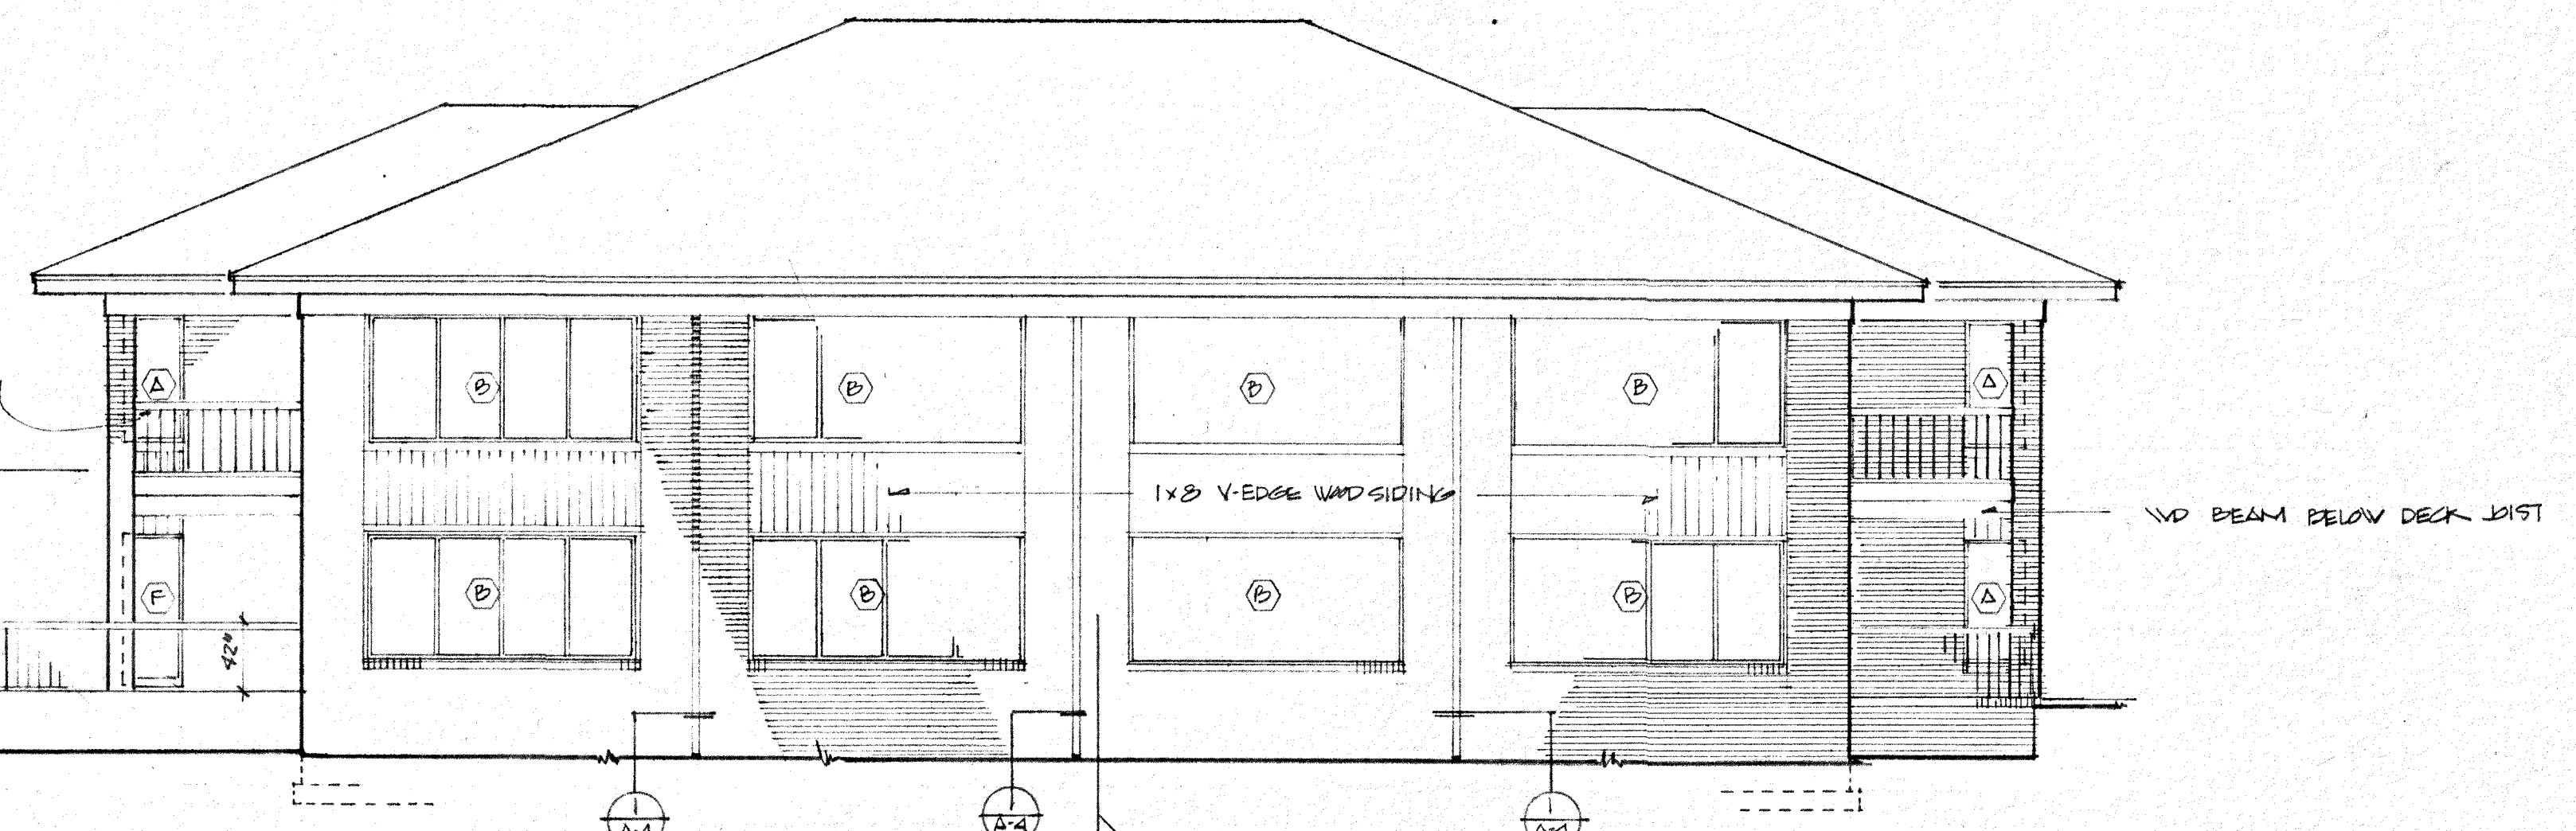

EAST ELEVATION
SC: 1/8" = 1'

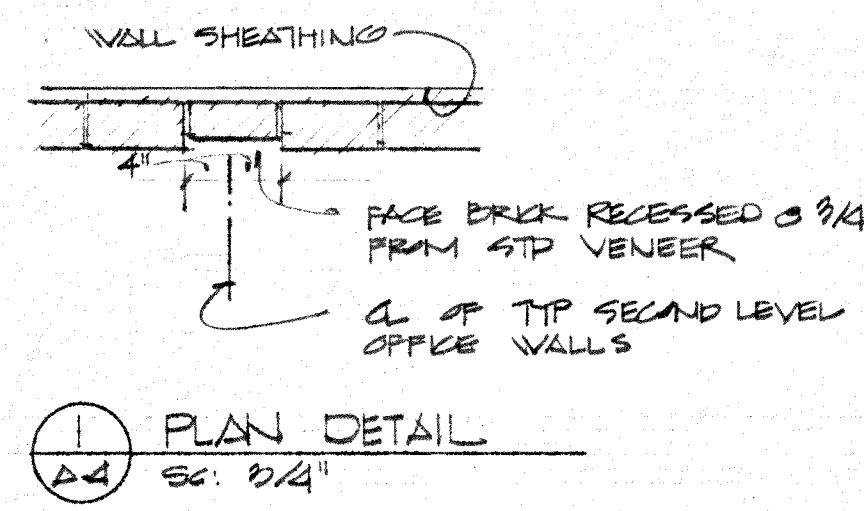

PLAN DETAIL
SC: 3/4" = 1'

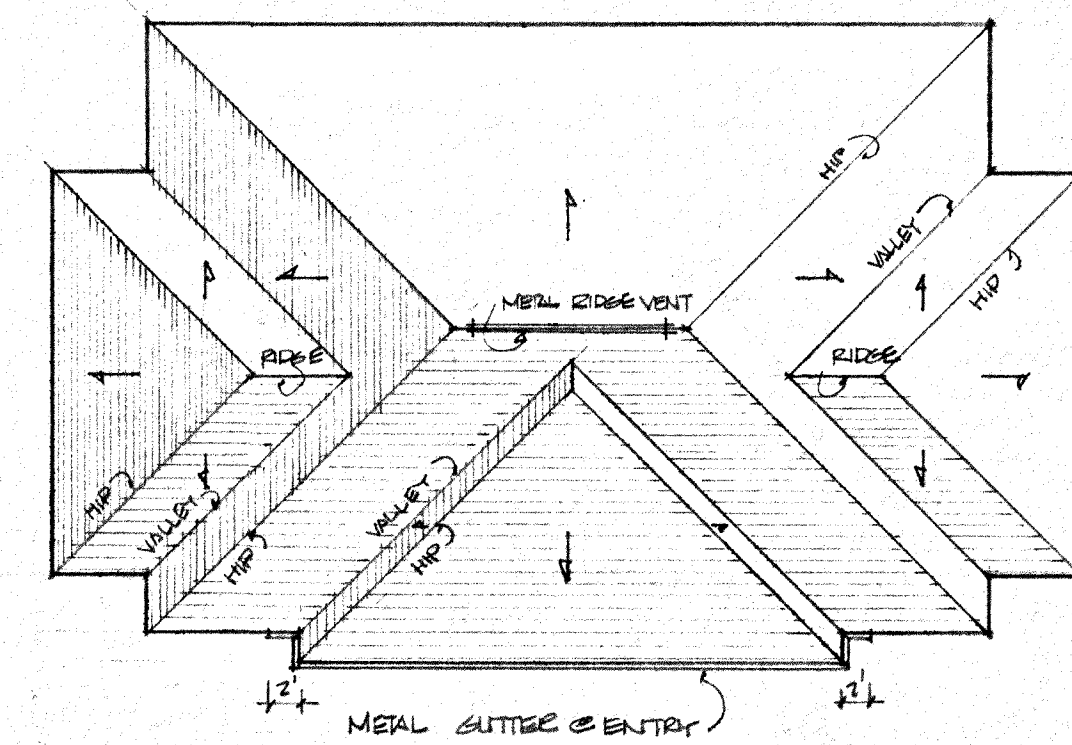

ROOF PLAN
SC: 1" = 20'

NOTE: ALL ROOF SLOPES SHOWN ARE 12 IN 12

SMITH BOZARTH FULLER ARCHITECTS & PLANNERS, P.A. 442 A GRACE AVE PANAMA CITY, FL 904-785-2352	BARRON/REDDING LAW OFFICES FOR REDDING, HUGHES, PITT, BASSETT, PENSOM MCKENZIE AVENUE PANAMA CITY, FLORIDA	design	DATE
		drawn	12 NOV 85
		checked	
		rev	

job no. 8540

A-4

sheet 4 of 19