


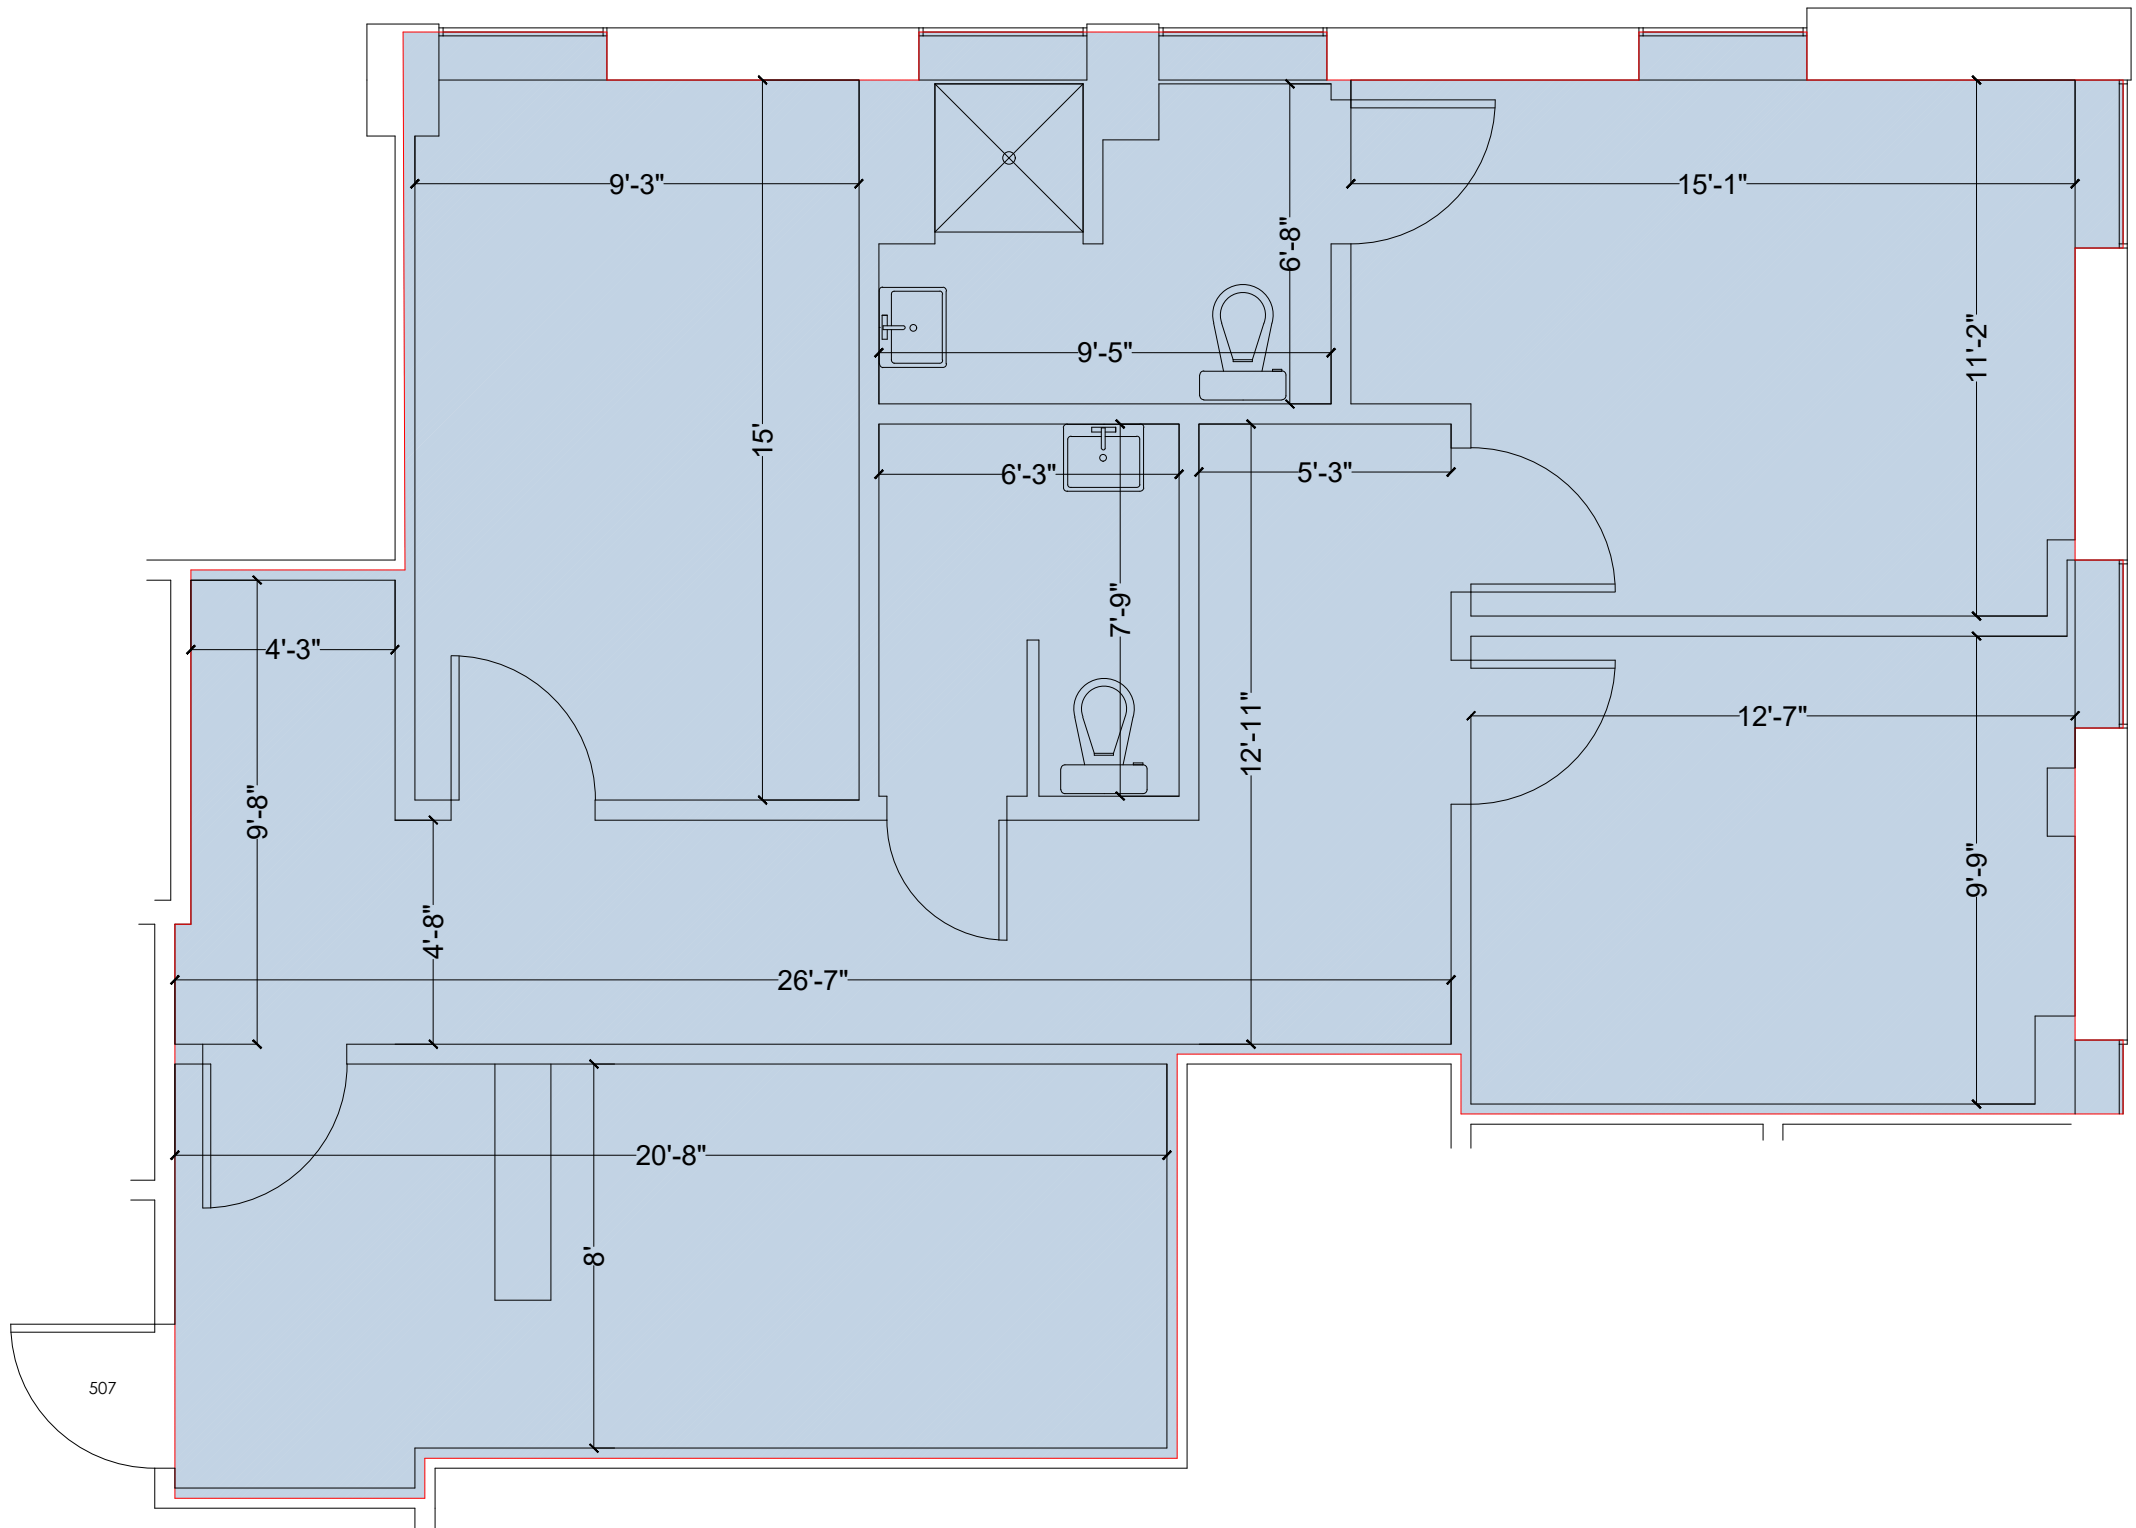

Method A (2017) - Occupant Areas

ANSI/BOMA Z65.1 - 2017 Office Standard

 -Unit 507



ATLANTA
706.623.2384
ORLANDO
407.971.8688
TAMPA
727.548.9595

www.measureDYNAMICS.COM

PREPARED FOR:

PROJECT NAME:

4700 North Habana Avenue
Tampa, Florida 34614

PROJECT NUMBER:

4700NHA2025

DRAWN BY:

JP

CHECKED BY:

CS

DATE:

10/27/2025

SCALE:

SCALE TO FIT

SHEET TITLE

SUITE 500
FLOOR PLAN

SHEET NUMBER:

A1.1