




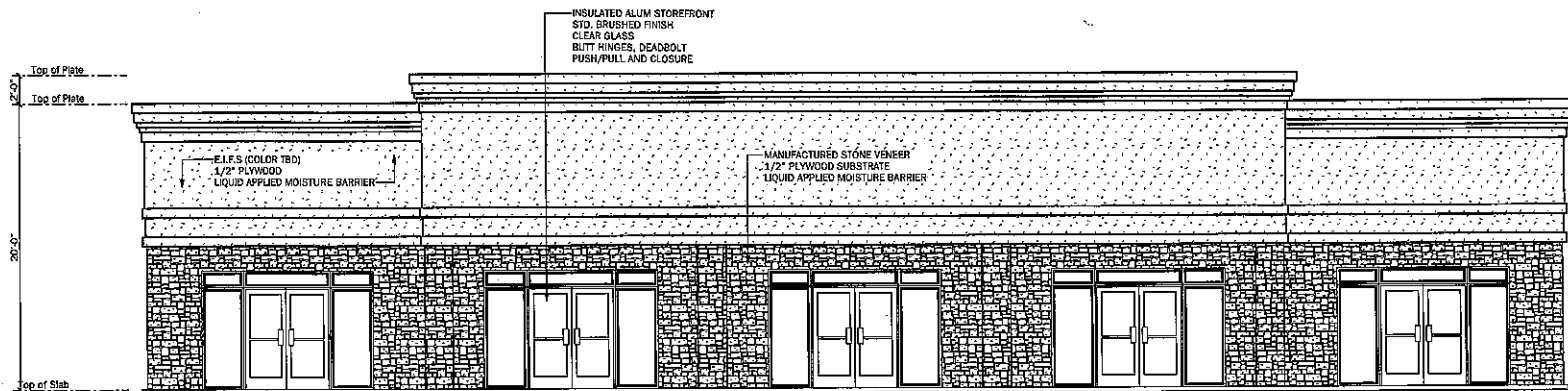


FRONT
SCALE: 1/4" = 1'-0"

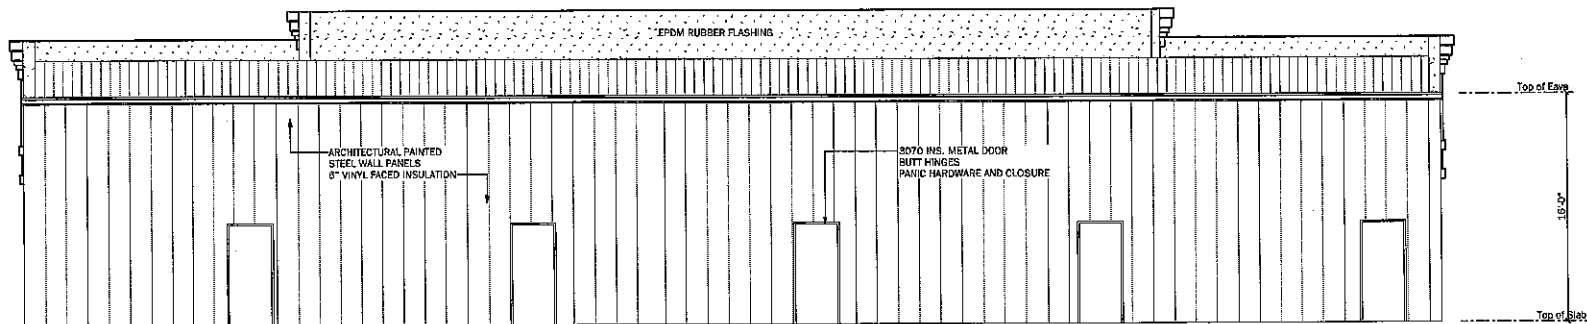

REAR
SCALE: 1/4" = 1'-0"

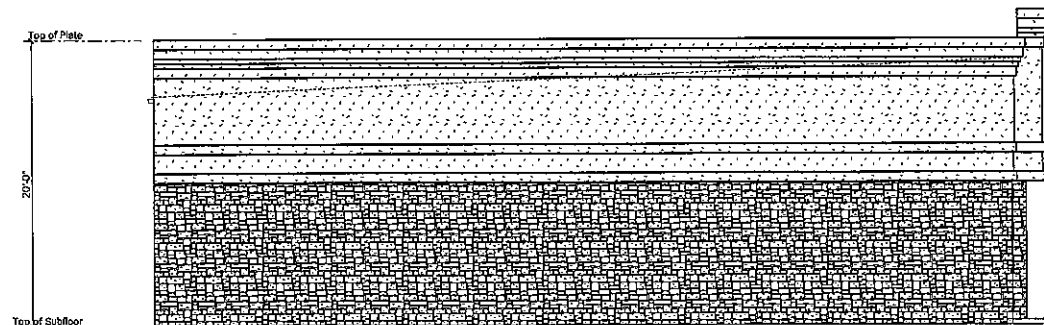

LEFT
SCALE: 1/4" = 1'-0"

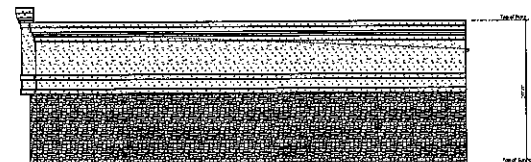

RIGHT
SCALE: 1/4" = 1'-0"



H.R. WEAVER
BUILDING SYSTEMS, INC.
(717) 838-3753
47 Patuxent Bellegrove Rd.
Annapolis, PA
17003

DESIGN DRAWINGS FOR
CEPERT BLDG #1 ver2

REMARKS DATE

REASON FOR ISSUE

DATE

ALL FIELD CHANGES TO APPROVED
SET OF PLANS SHALL BE FIRST
APPROVED BY THE BUILDING
DEPARTMENT. FAILURE
TO PROVIDE CHANGES TO THE
BUILDING DEPARTMENT WILL BE
CAUSE FOR THE DEPARTMENT TO
ISSUE A STOP WORK NOTICE.

REMARKS DATE

FINAL DRAWINGS

CAD FILED FOR

CAD FILE

DRAWN BY

ELEVATIONS

DRAWING

A-2



H.R. WEAVER
BUILDING SYSTEMS, INC.
(717) 838-3753
47 Palmyra Bellegrove Rd.
Annville, PA
17003

DESIGN DRAWINGS FOR
CEPERT BLDG #1 ver2

REMARKS DATE

REASON FOR ISSUE

DATE

ALL FIELD CHANGES TO APPROVED
SET OF PLANS SHALL BE FIRST
APPROVED BY THE BUILDING
DEPARTMENT. FAILURE
TO PROVIDE CHANGES TO THE
BUILDING DEPARTMENT WILL BE
CAUSE FOR THE DEPARTMENT TO
ISSUE A STOP WORK NOTICE.

REMARKS DATE

FINAL DRAWINGS

CADD FOLDER FOLDER


CADD FILE

DRAWN BY THW

MAIN FLOOR PLAN

DRAWING:

A-1

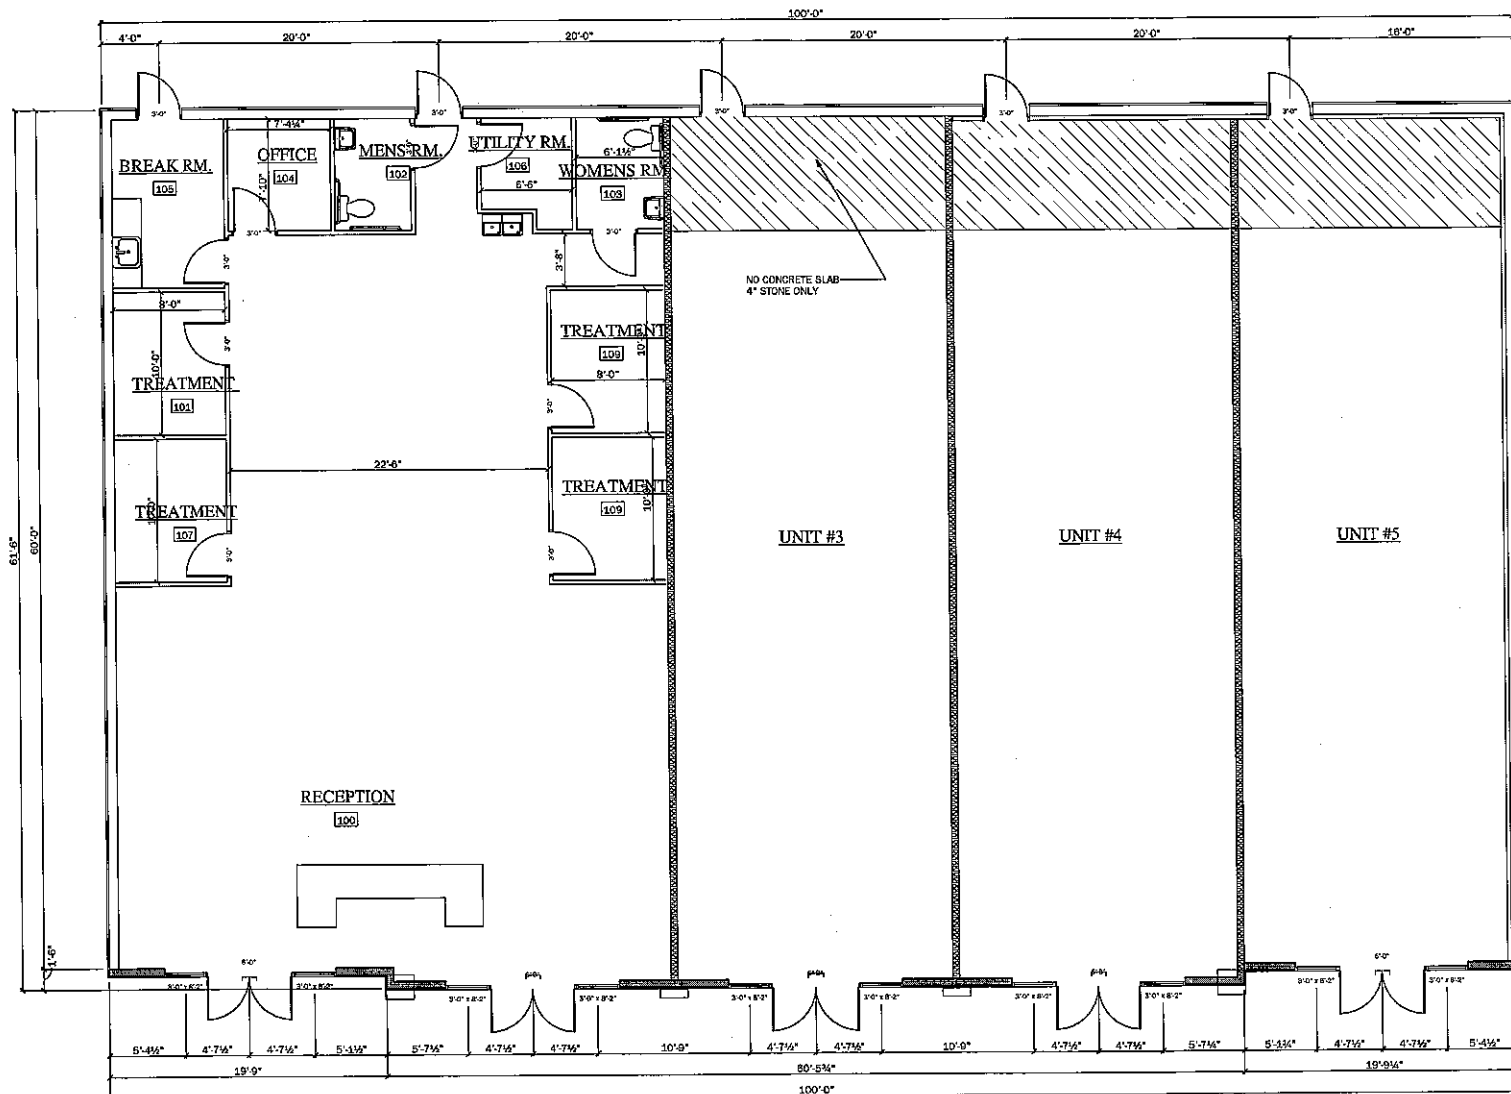

MAIN FLOOR
SCALE: 1/4" = 1'-0"