


= Common Area

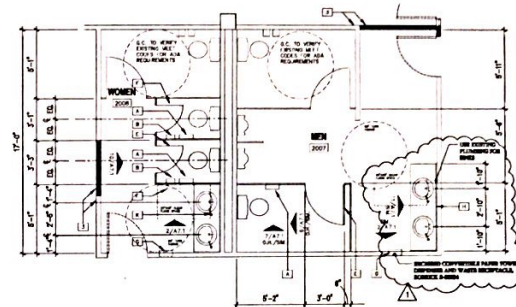


Date issued/revised
02/12/2010 FOR PERMIT & PRICING
03/19/2010 REVISION 1

NOTES TO SHEET:

- 101 PLAIN AND RECEPTION (1-2) TRANSFORMATION (RECEIVE) 101
- 102 PLAIN AND RECEPTION (1-2) RECEPTION (RECEIVE) 102
- 103 PLAIN AND RECEPTION (1-2) 103
- 104 PLAIN AND RECEPTION (1-2) 104
- 105 PLAIN AND RECEPTION (1-2) 105
- 200 PLAIN AND RECEPTION (1-2) 200

SYMBOL LEGEND:

- | | |
|---|---|
|  | DOOR NUMBER, RE AB.2 |
|  | WINDOW TYPE, RE AB.2 |
|  | WALL TYPE, RE AB.1 |
|  | INTERIOR ELEVATIONS |
|  | ROOM NAME & NUMBER |
|  | UPPER WALL/CABINETS, RE INT. ELEVATIONS |
|  | EXISTING DOOR TO REMAIN |
|  | RELOCATED DOOR |
|  | NEW DOOR |
|  | EXISTING WALL |
|  | NEW WALL OR CEILING - HEIGHT |
|  | NEW WALL OR 6" FAST CEILING - HEIGHT |
|  | NEW WALL TO JELCH |
|  | AREA NOT PART OF THIS PROJECT |

 

RENOVATION TO HRT OFFICE BUILDING

2929 McKINNEY
HOUSTON, TX 77003

Project No. 10100.00

Drawn	EF
Checked	EF

LEVEL 2 - FLOOR PLAN

Sheet No. A2.1.2


G.C. TO VERIFY THAT EXISTING DIMISING WALLS GO TO CEILING

04 TOILET ACCESSORY SCHEDULE
SCALE: N.T.S.

TOILET ACCESSORY SCHEDULE:

- | | |
|---|--|
| A | SURFACE W/STD. ROULET TISSUE DISPENSER, BOMBOR 8-666 |
| B | SURFACE W/STD. SANITARY NAPKIN DISPOSAL, BOMBOR 8-270 |
| C | S.S. GRAB BARS W/ PEENED GRIPPING SURFACE, BOMBOR 8-808 W/ X 42 |
| D | S.S. GRAB BARS W/ PEENED GRIPPING SURFACE, BOMBOR 8-808 W/ X 36 |
| E | S.S. GRAB TOOL, BOMBOR 8-233 |
| F | RECYCLED NAPKIN/TAMPON W/SPR, BOMBOR 8-500 X 75 |
| G | RECYCLED CONCENTRABLE PAPER TONG DISPENSER AND WHITE RECYC-PACK, BOMBOR 8-383M |
| H | BRACKET W/ S.S. HANGER PLATE & CONCENTRATED MOUNTING HARDWARE, RE. NET 1.5/LY FOR SIZE |

02 ENLARGED RESTROOM PLAN
SCALE: 1/4" = 1'-0"

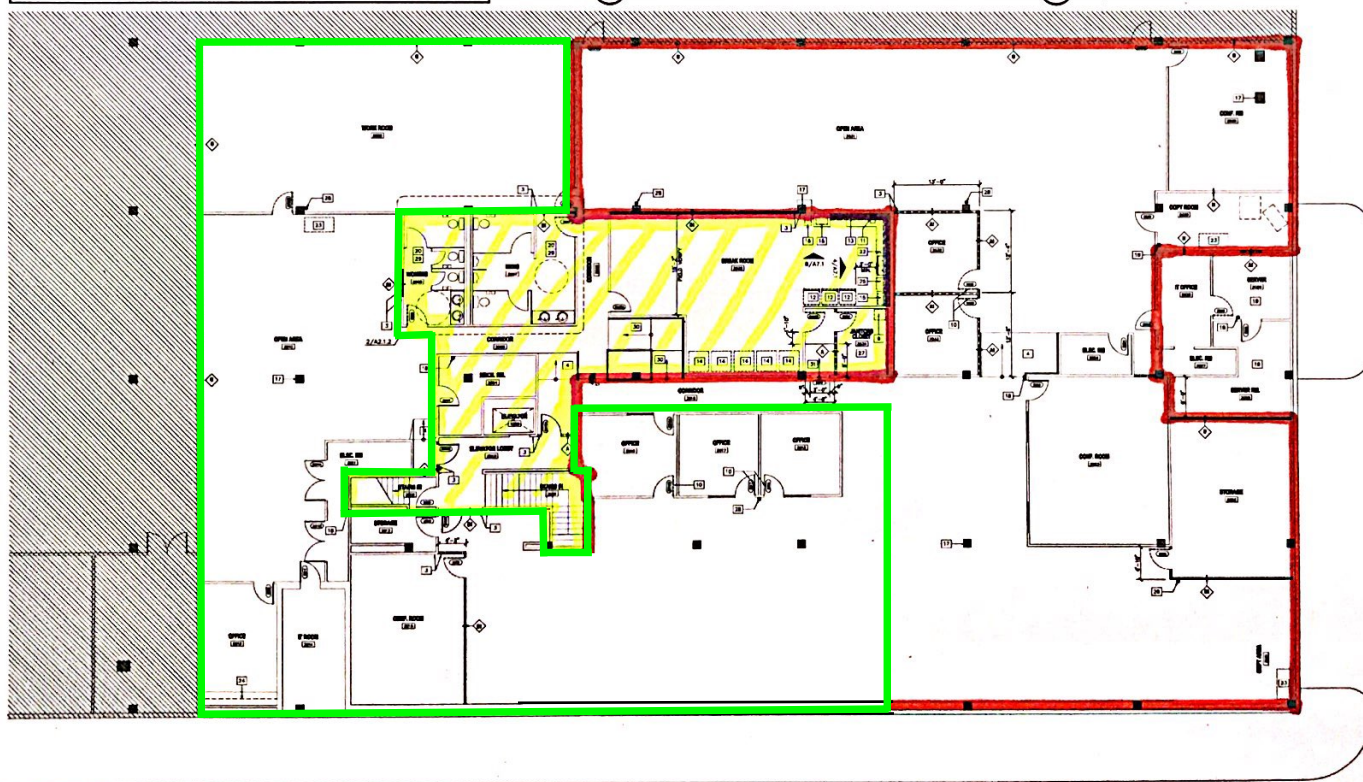

McKinney Street



01 FLOOR PLAN - LEVEL 2
SCALE: 1/8" = 1'-0"

Available Space Highlighted in Green