



1 EXISTING BASEMENT PLAN
 EC SCALE: 1/8" = 1'-0"

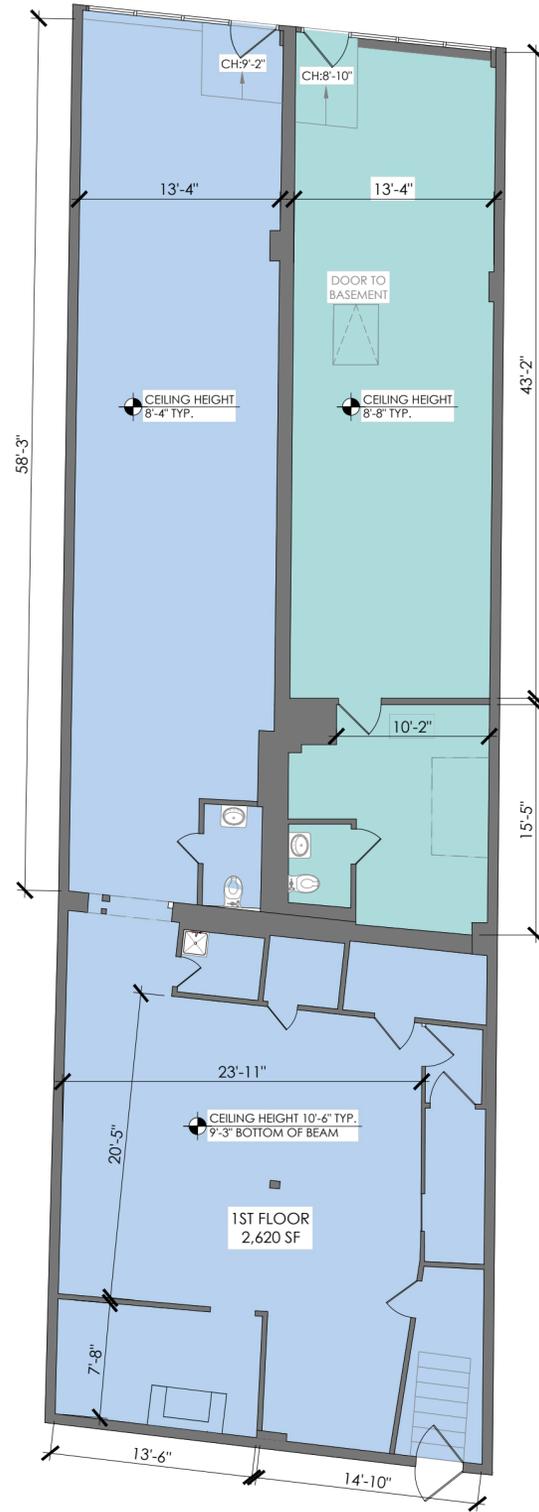

2 EXISTING 1ST FLOOR PLAN
 EC SCALE: 1/8" = 1'-0"

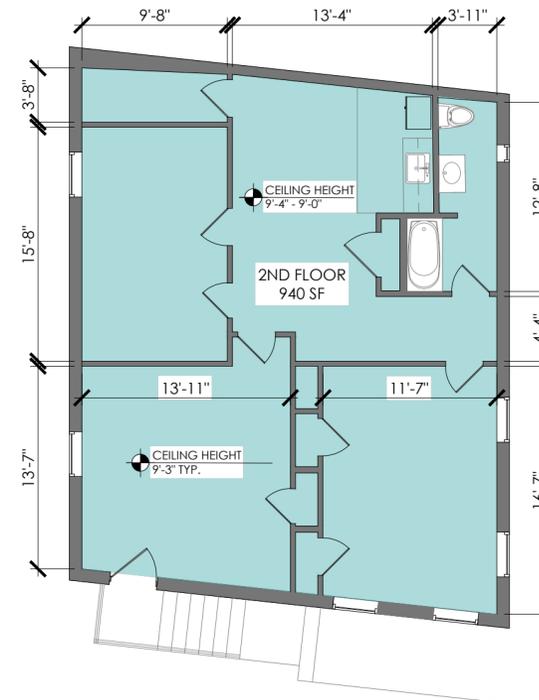

3 EXISTING 2ND FLOOR PLAN
 EC SCALE: 1/8" = 1'-0"

467 MAIN STREET
 EXISTING FLOOR PLAN

NO.	REVISIONS

December 5, 2024

EC-1

NOTE: ALL FIELD CONDITIONS & DIMENSIONS ARE SUBJECT TO FURTHER VERIFICATION BY BUILDING/TENANT ARCHITECT PRIOR TO DESIGN AND/OR CONSTRUCTION