

LOWRY TOWNHOMES

1 SCRAMBLER CIRCLE
ASHEVILLE, NC

Release / Revision Dates

[illegible]

Permit Submittal Date


Issue Date

Sheet Title


OVERALL GARAGE LEVEL PLAN

A1.0

1/24/2023 11:07:28 AM

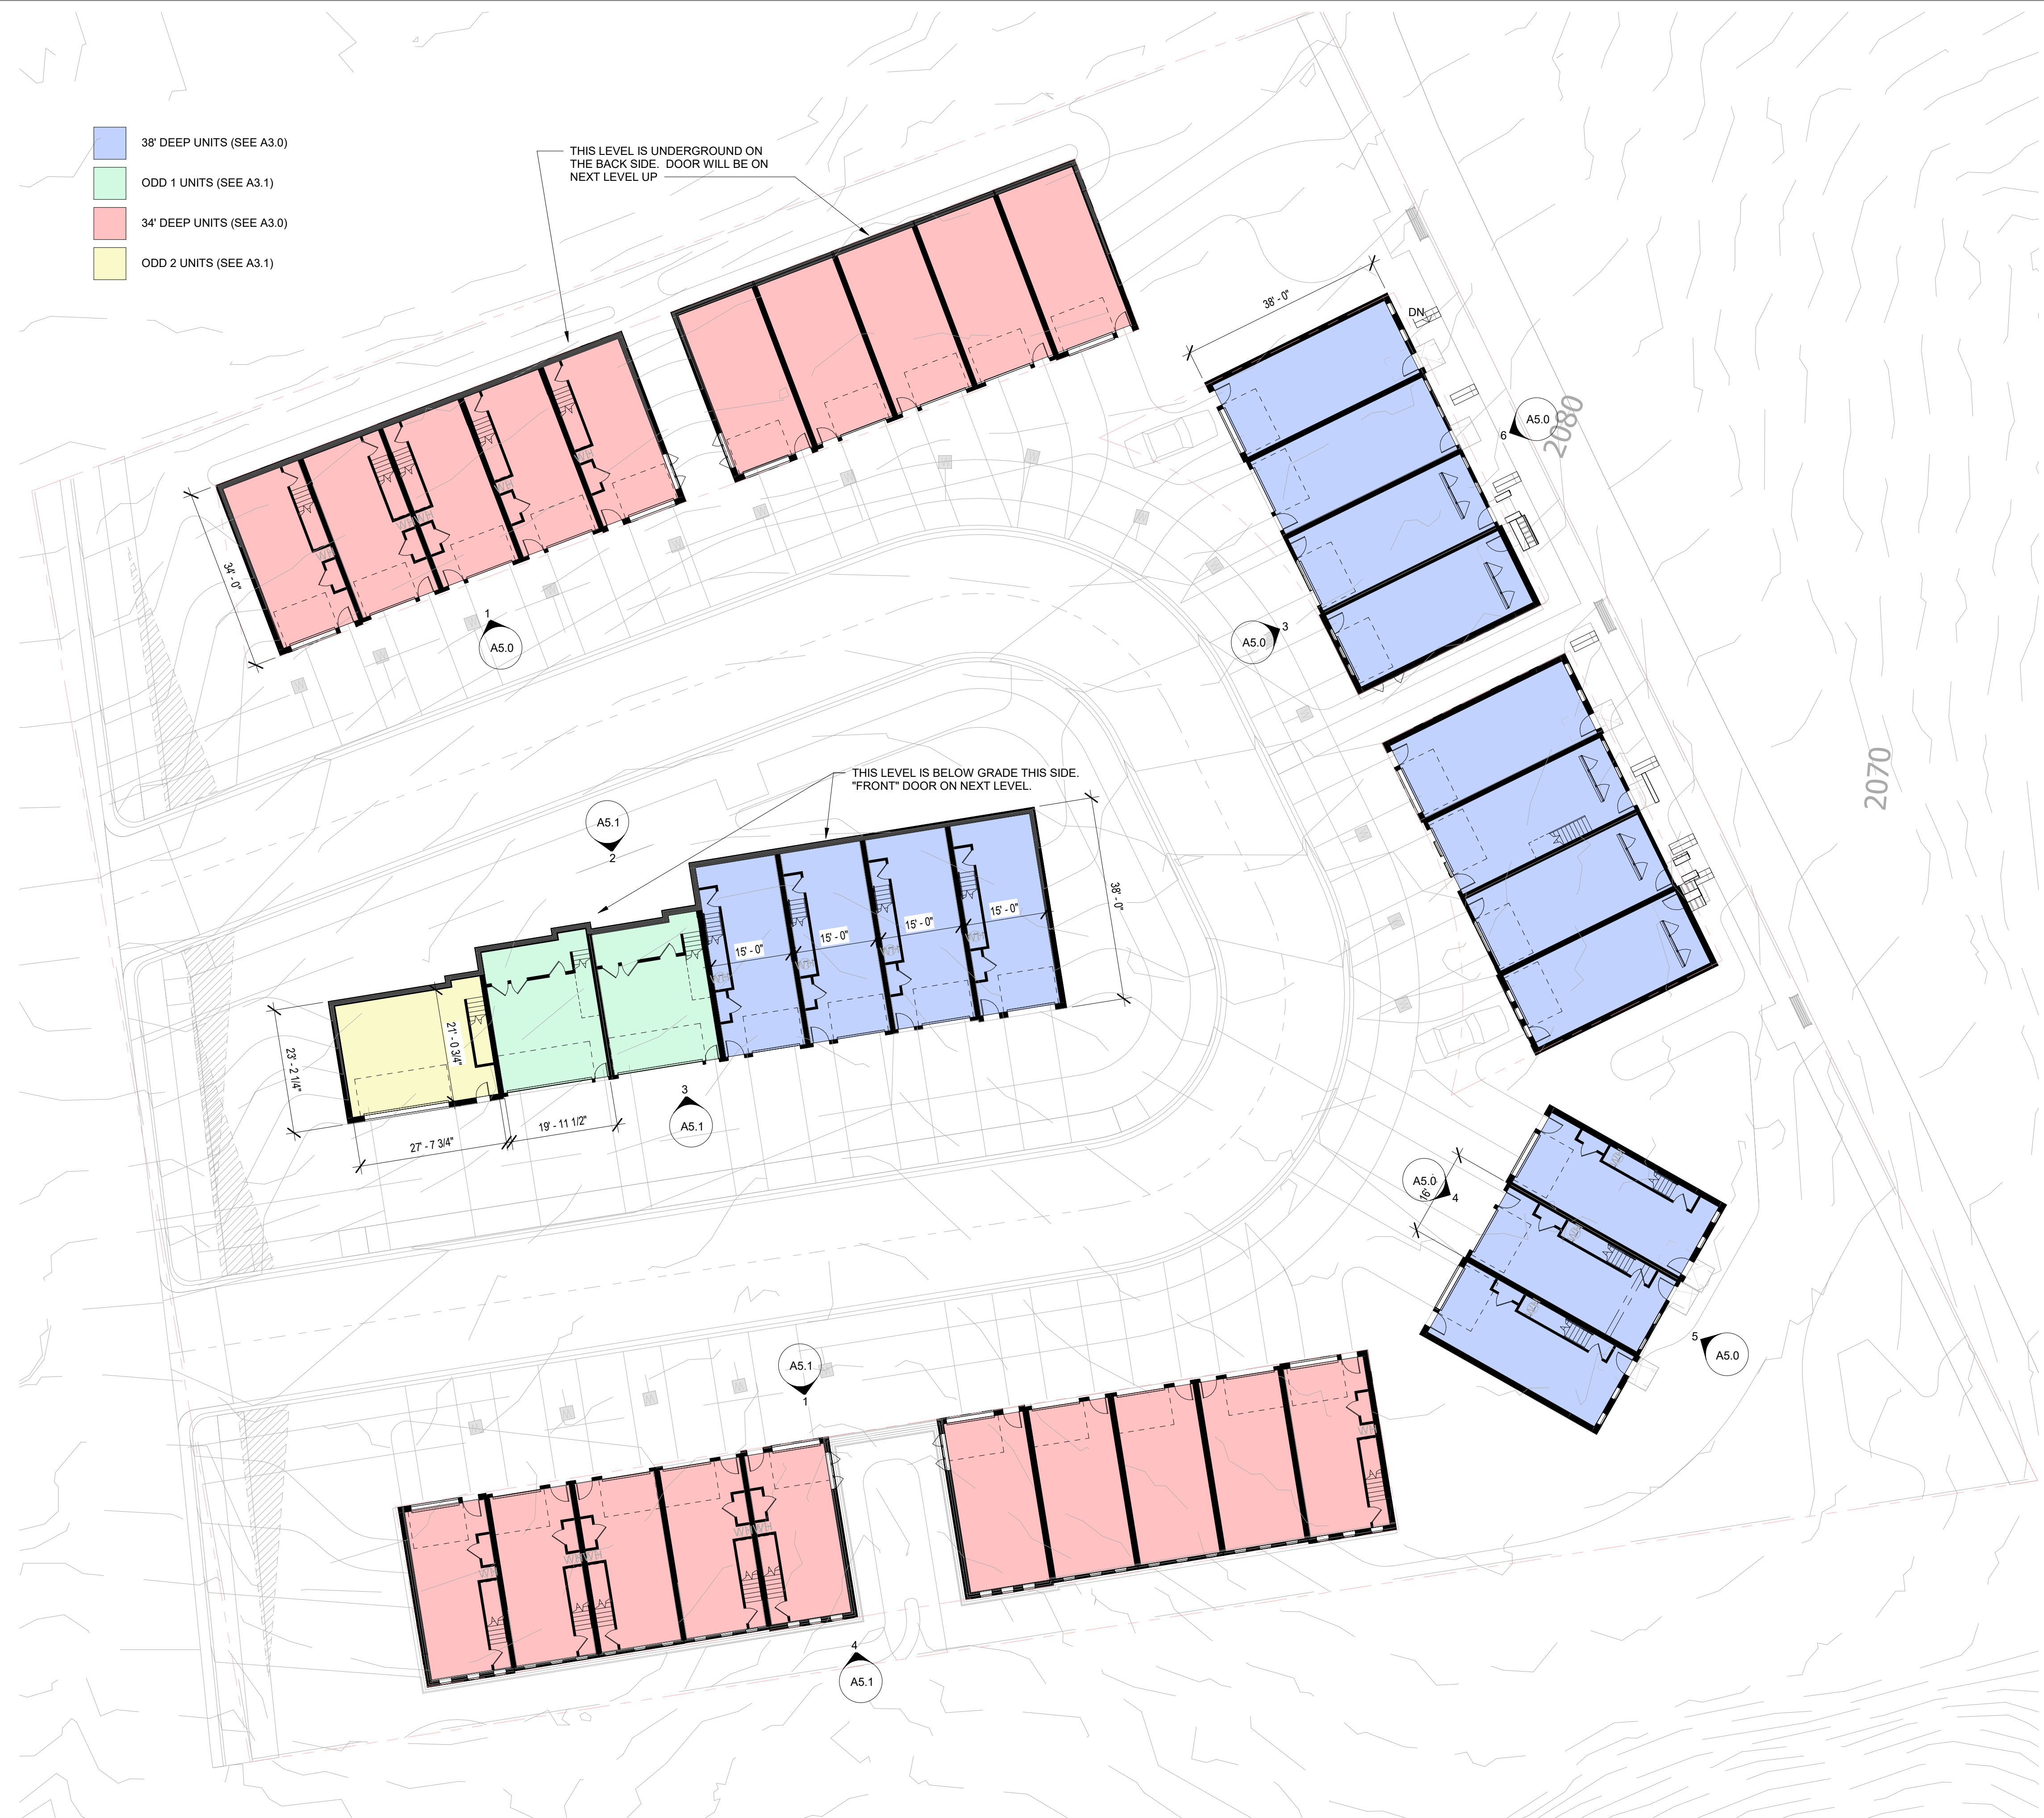


① GARAGE 73
1/16" = 1'-0"

 

T1 828.281.2344
T2 828.231.1931

1 SCRAMBLER CIRCLE
ASHEVILLE, NC

 [illegible]

Permit Submittal Date


Issue Date

Sheet Title

OVERALL 1ST FLOOR
PLAN

A1.1

8/24/2023 11:07:31 AM

 

T1 828.281.2344
T2 828.231.1931

1 SCRAMBLER CIRCLE
ASHEVILLE, NC

Release / Revision Dates[illegible]

Permit Submittal Date

Issue Date


Sheet Title

OVERALL 2ND FLOOR
PLAN

A1.2

8/24/2023 11:07:38 AM



 

T1 828.281.2344
T2 828.231.1931

1 SCRAMBLER CIRCLE
ASHEVILLE, NC

[illegible]

Issue Date

OVERALL ROOF PLAN

8/24/2023 11:07:40 AM





Release / Revision Dates

No.	Description	Date
1		
2		
Permit Submittal Date


Issue Date

Sheet Title

3D VIEWS

A2.0

 
4/2023 11:09:08 AM

 

T1 828.281.2344
T2 828.231.1931

LOWRY TOWNHOMES

1 SCRAMBLER CIRCLE
ASHEVILLE, NC

 [illegible]

Permit Submittal Date


Issue Date

Sheet Title

ENLARGED PLANS

A3.1








8/24/2023 11:09:09 AM

 

T1 828.281.2344
T2 828.231.1931

LOWRY TOWNHOMES

1 SCRAMBLER CIRCLE
ASHEVILLE, NC

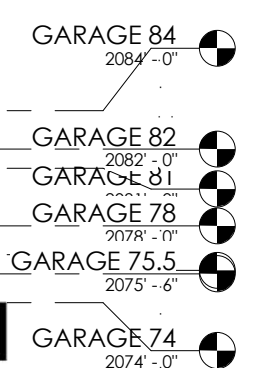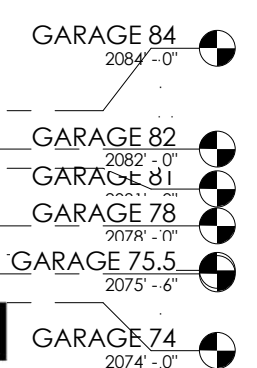  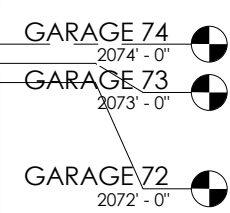  

Release / Revision Dates

No.	Description	Date
1		
2		
Permit Submittal Date



Issue Date

Sheet Title

ELEVATIONS

A5.0

8/24/2023 11:09:17 AM

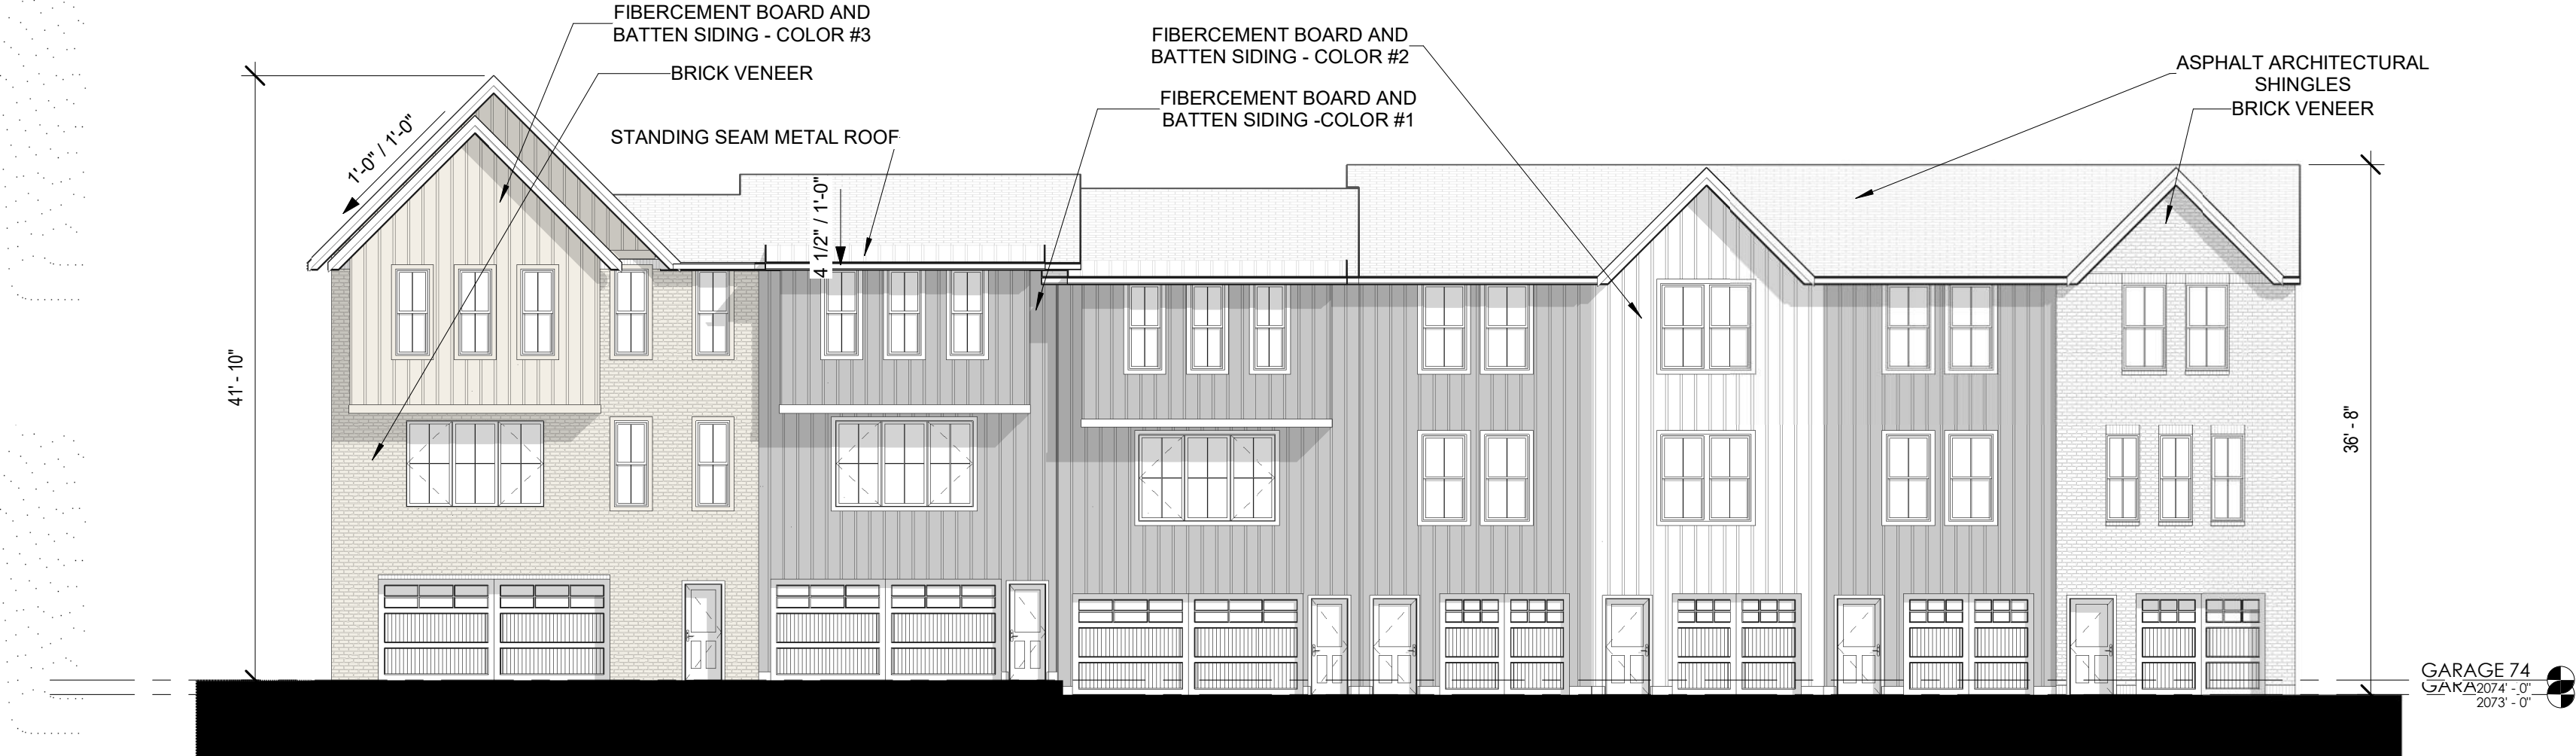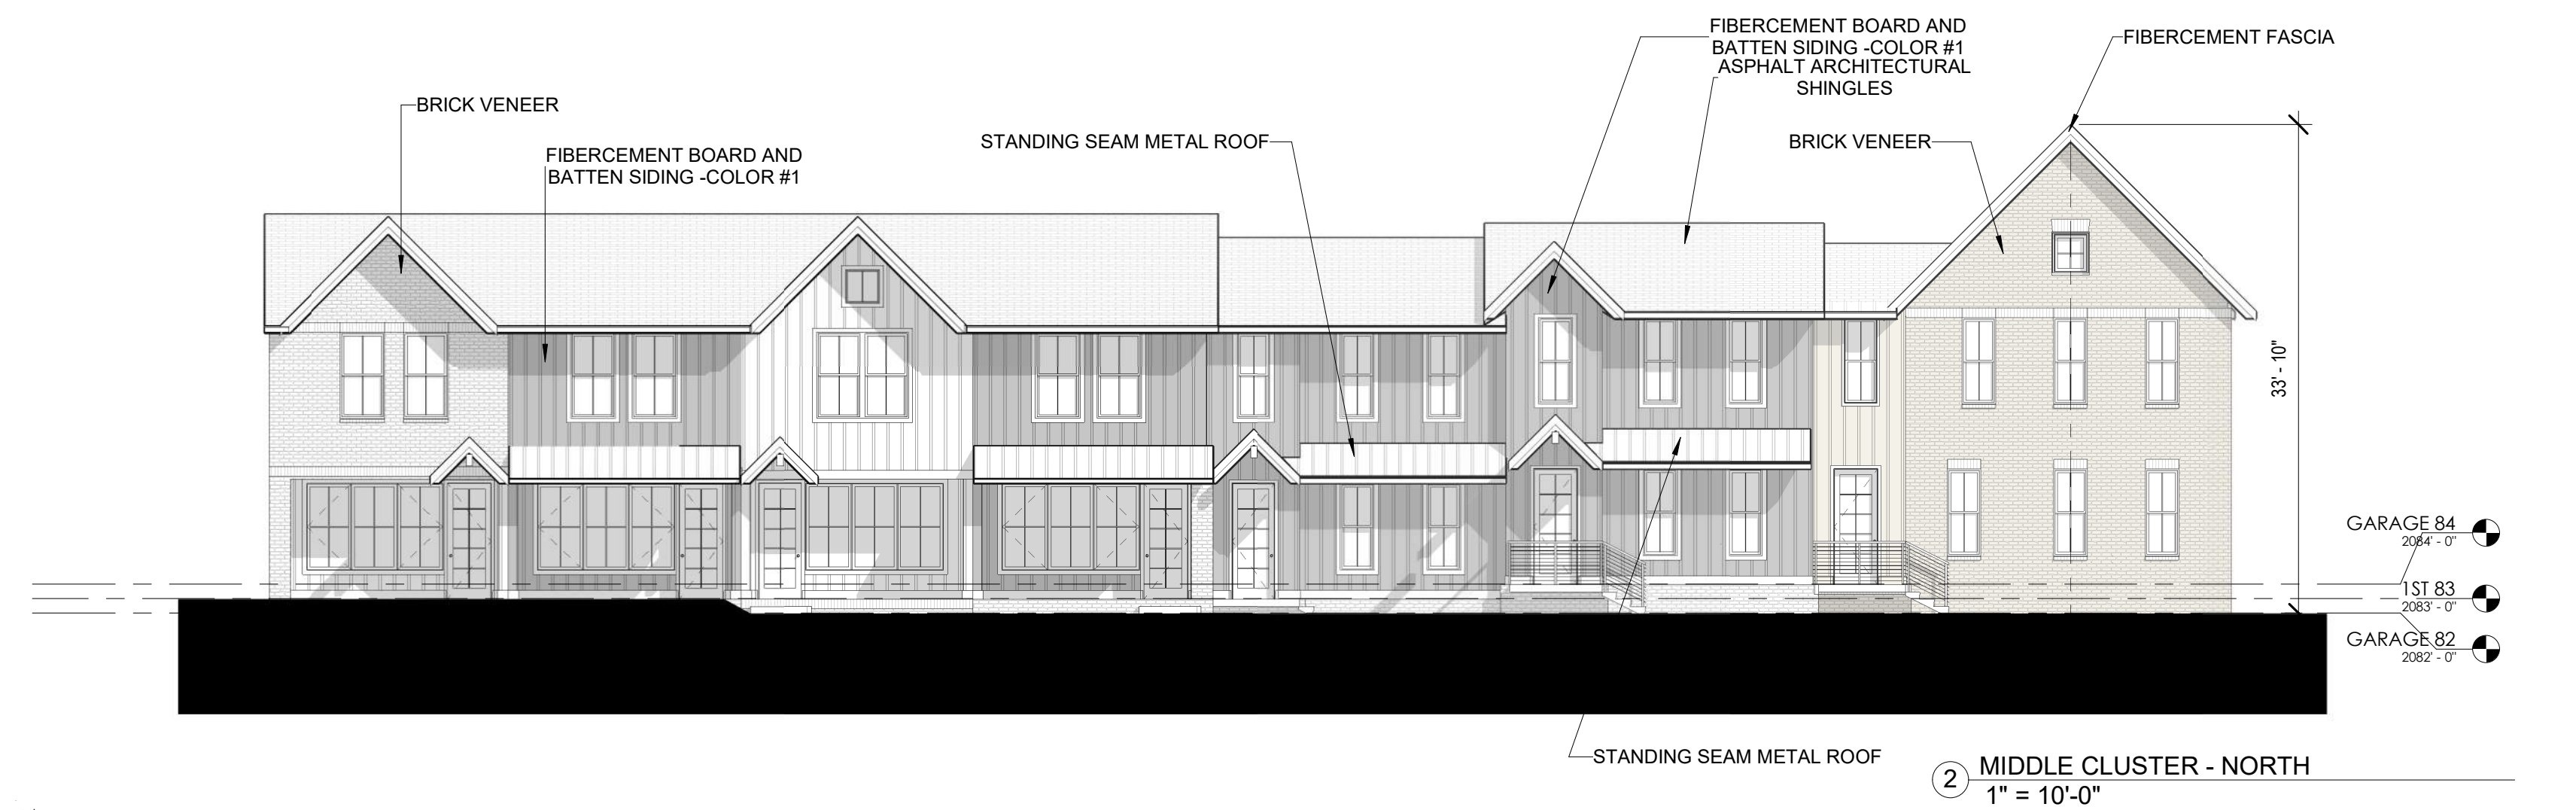

LOWRY TOWNHOMES

1 SCRAMBLER CIRCLE
ASHEVILLE, NC

[illegible]

Permit Submittal Date

sue Date

et Title

ELEVATIONS

A5.1

4/2023 11:09:25 AM