


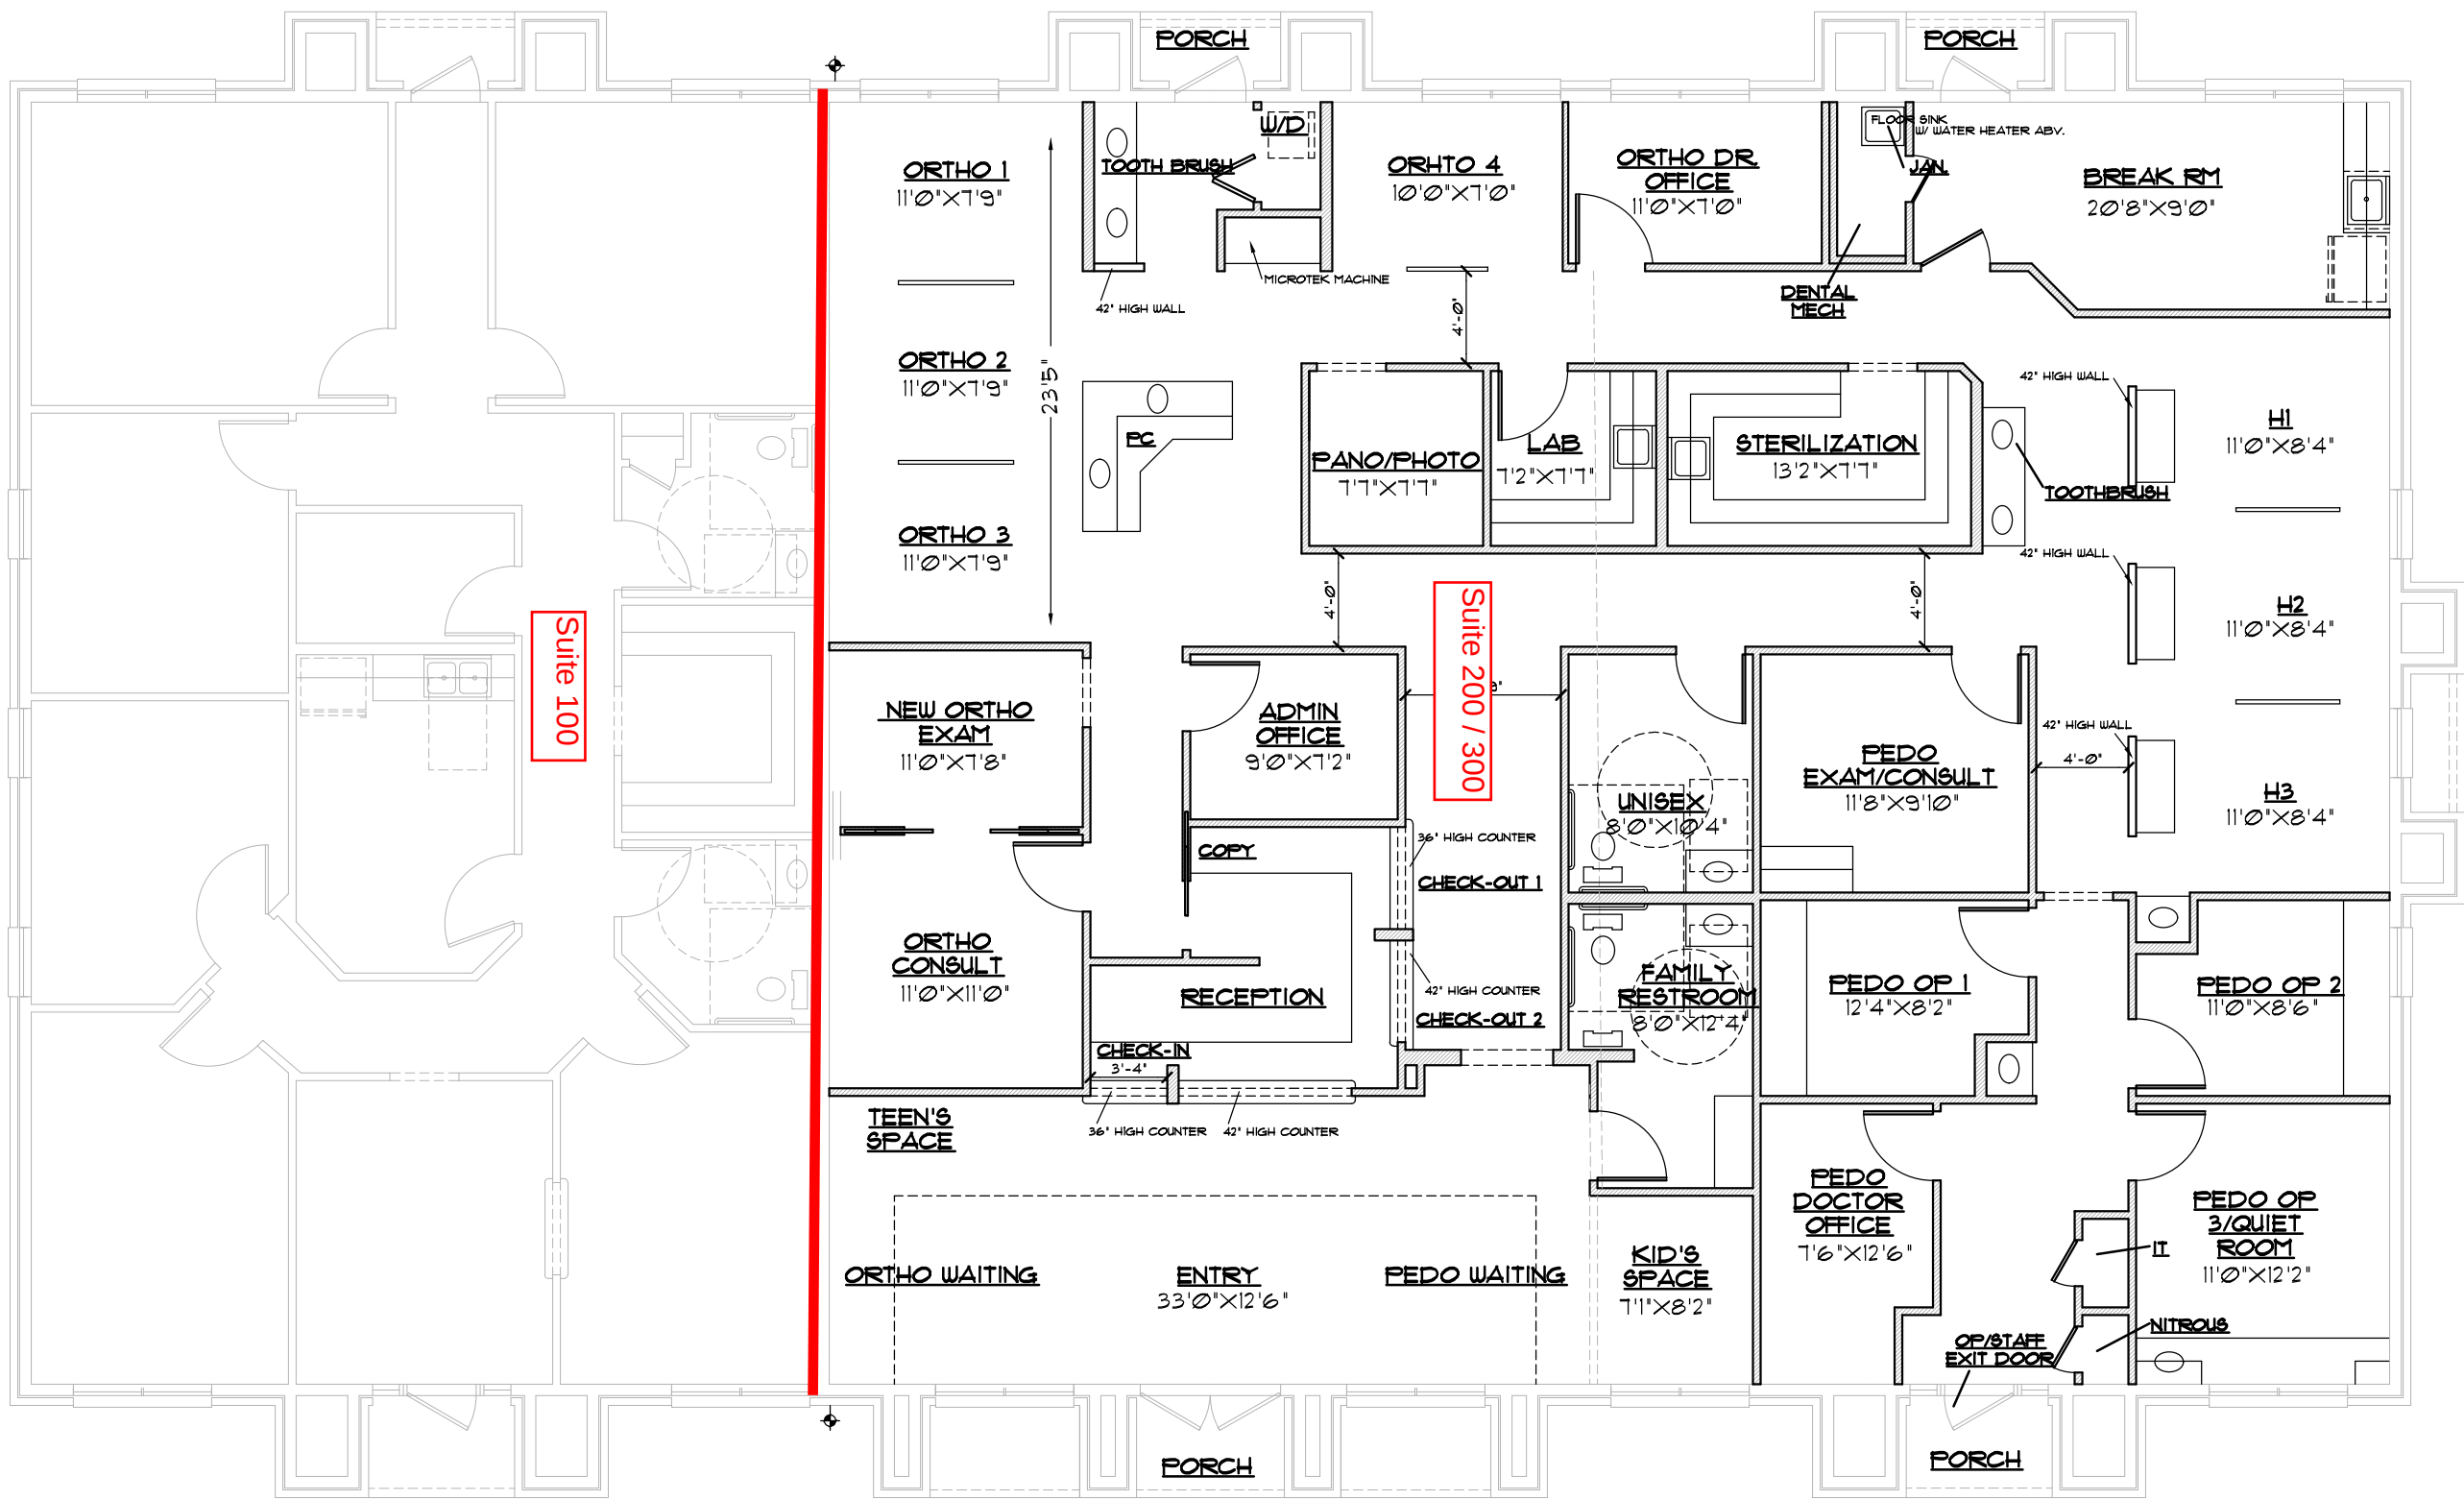

FOR APPROVAL ONLY -NOT FOR CONSTRUCTION-	
OWNER	DATE
CONTRACTOR	DATE

FLOOR PLAN
1/4"=1'-0"


FOR REVIEW ONLY. NOT FOR BIDDING, PERMIT, OR CONSTRUCTION. MICHAEL J. WRIGHT, ARCHITECT TEXAS REG.# 11130

09/05/13
Drawn By
Checked By
Revisions

THIS ELECTRONIC DRAWING FILE IS RELEASED UNDER THE AUTHORITY OF MICHAEL J. WRIGHT ARCHITECT, INC. WHO MAINTAINS THE ORIGINAL DRAWING FILE. IT IS THE USER'S RESPONSIBILITY TO OBTAIN THE ORIGINAL DRAWING FILE FROM THE ARCHITECT'S OFFICE. THE USER SHALL BE RESPONSIBLE FOR THE ACCURACY OF THE DRAWING FILE. THE ARCHITECT'S OFFICE SHALL NOT BE RESPONSIBLE FOR THE ACCURACY OF THE DRAWING FILE.



8233 MIDCITIES BOULEVARD STE. A. NRH TX 76180
OFFICE: 817/268-5555 M.J.WRIGHT@MJA-ARCHITECTS.COM
FAX: 817/268-5556 WWW.MJWRIGHT.COM

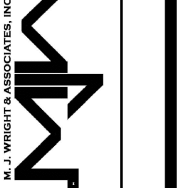

© copyright 2013
Sheet No.
1
Project No.
19072TAR