


NOTE: THERE EXISTS CROSS BRACING BETWEEN COLUMNS AT THE PERIMETER. EXTENDS TO BE VERIFIED IN FIELD.

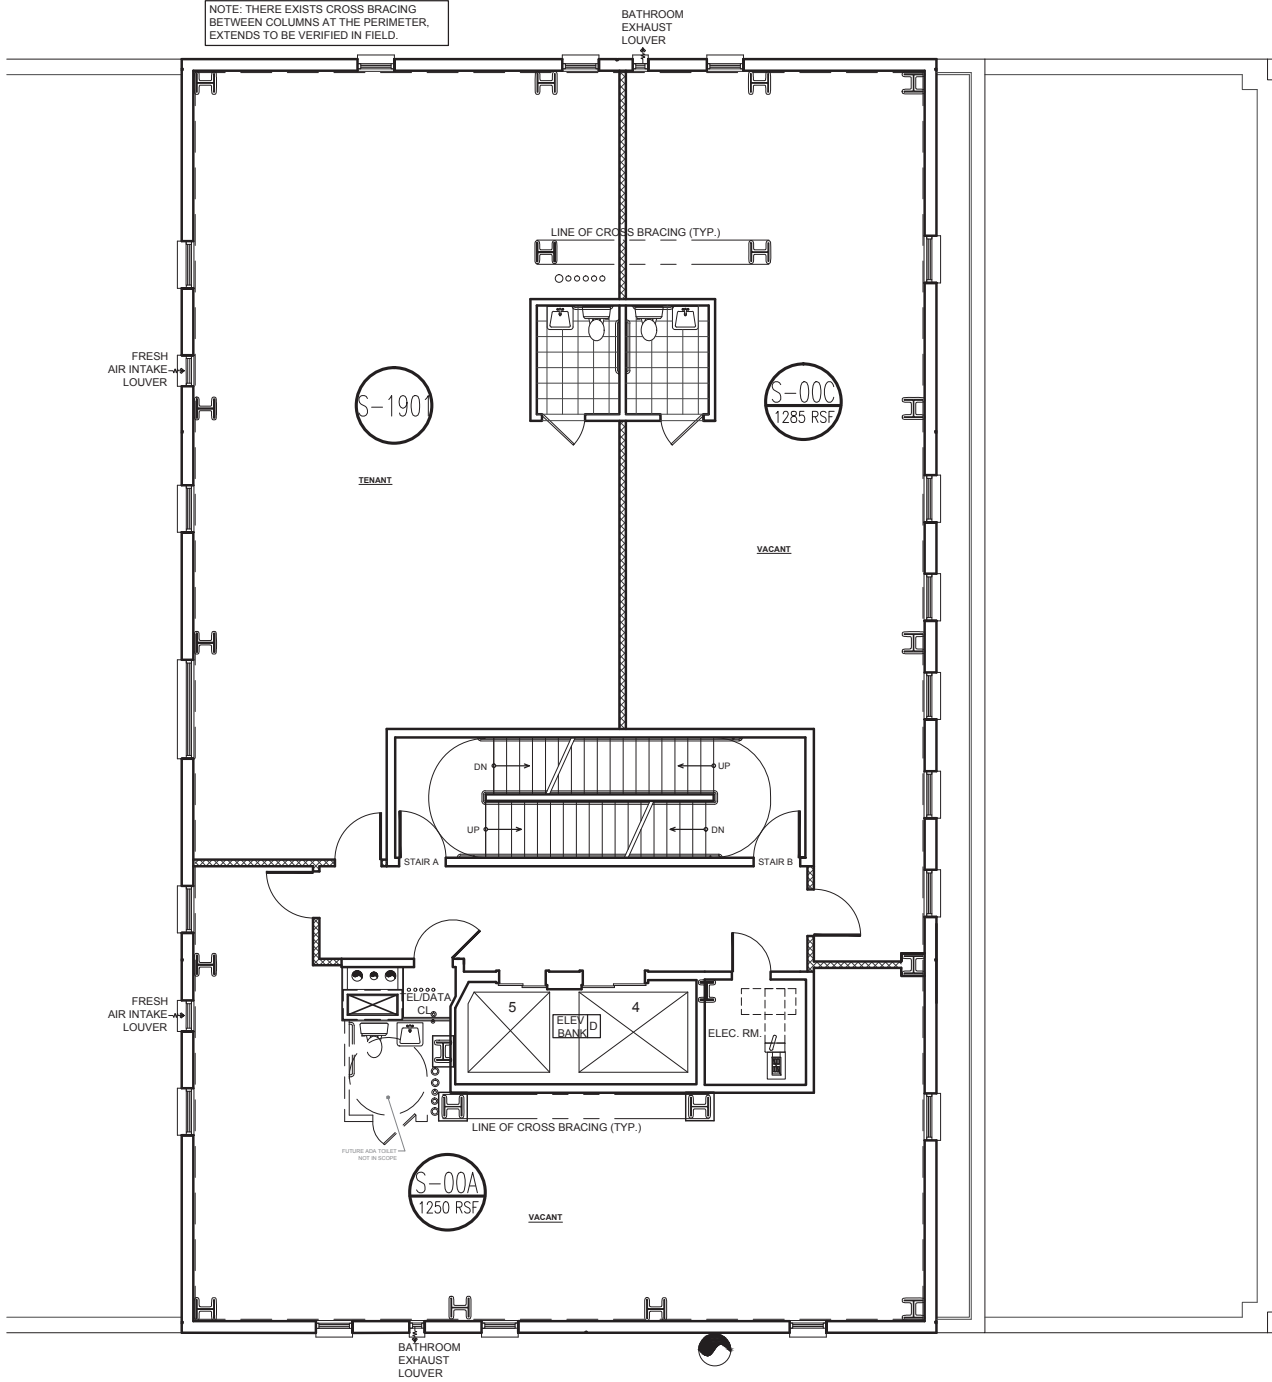

19TH FLOOR (ACTUAL 18) - FLOOR PLAN
1/8" = 1'-0"

| | | | |
|---------------------|---------------------|------------------|---------------|
| 30 EAST 60TH STREET | TENANT FLOOR PLAN | | Sheet Number: |
| | Scale: 1/8" = 1'-0" | Date: 05-15-2017 | |