




This item has been digitally signed and sealed by Tony D McNeal, P.E. on the date adjacent to the seal.
 Printed copies of this document are not considered signed and sealed and the signature must be verified on any electronic copies.

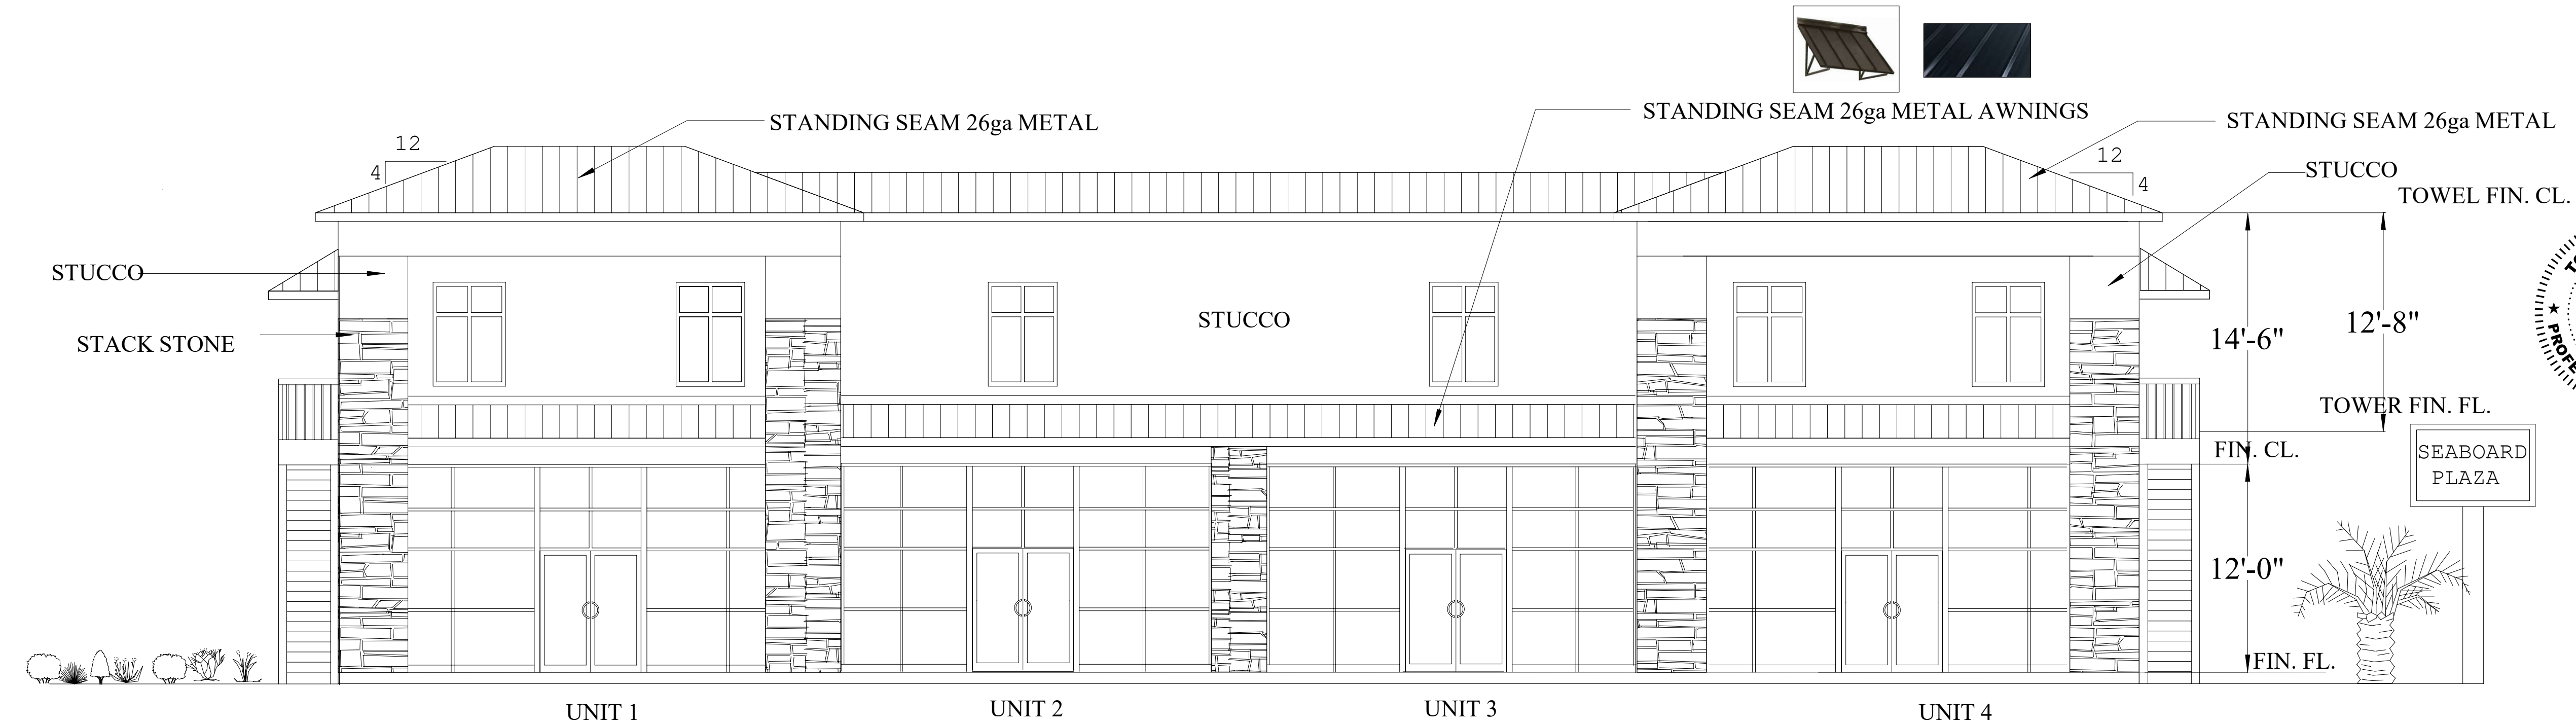

FRONT ELEVATION

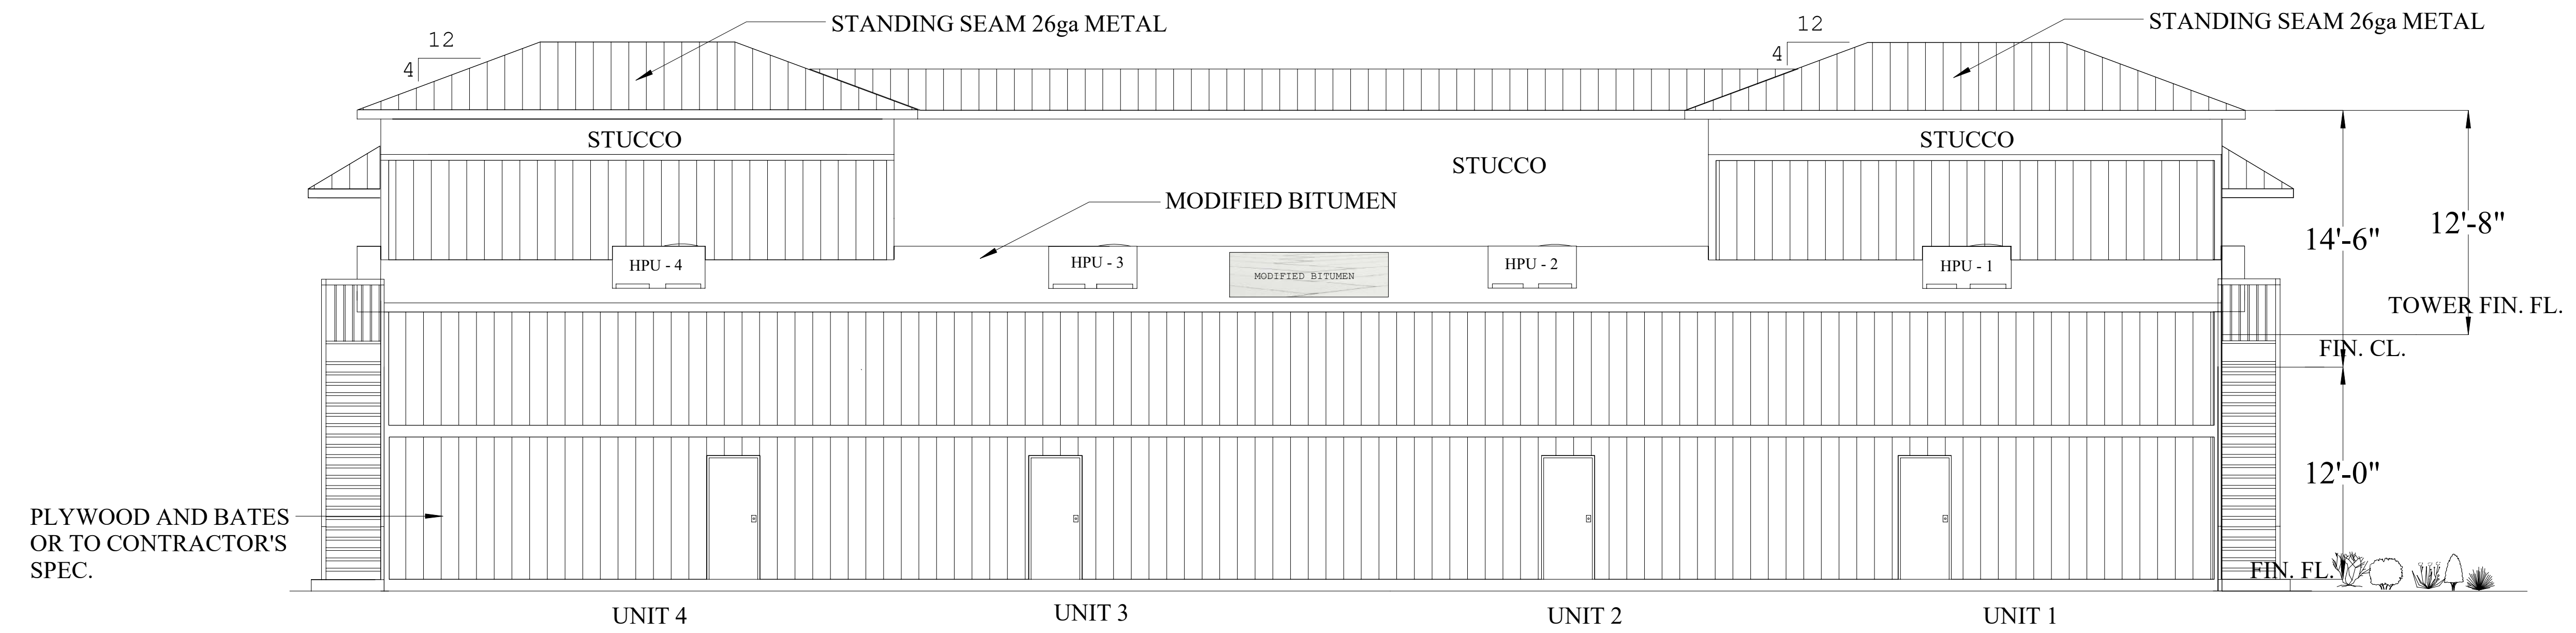

REAR ELEVATION

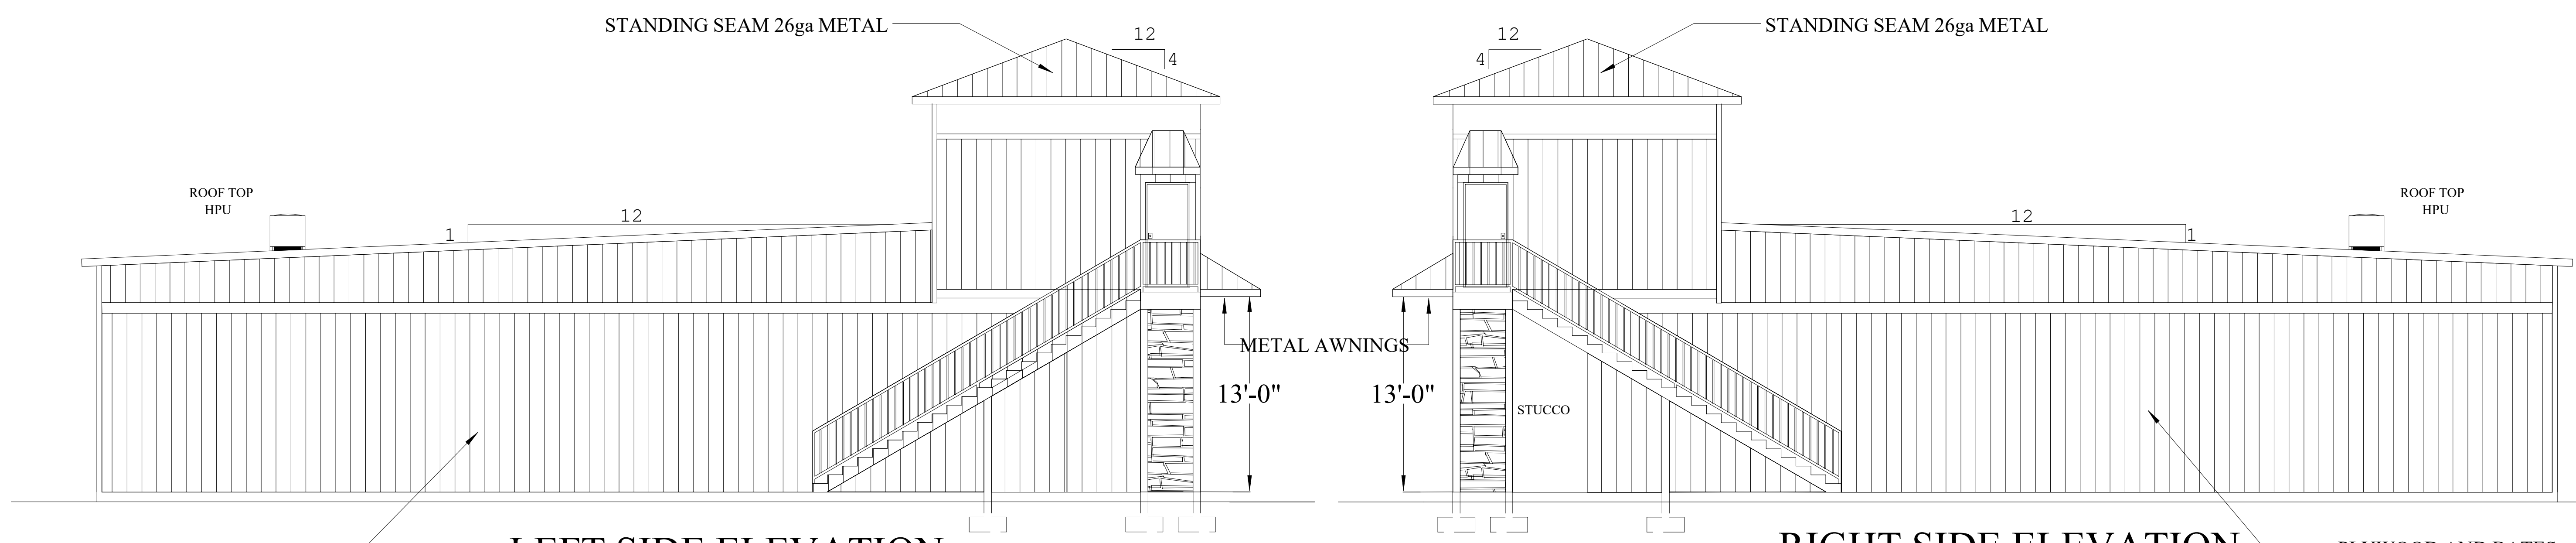

LEFT SIDE ELEVATION

RIGHT SIDE ELEVATION

ELEVATIONS
 SCALE 1/8" = 1'-0"

COMPANY NAME:

Tony McNeal, P.E.
 Tony McNeal Engineering and Consulting, LLC
 2800 S. Adams St., #7528
 Tallahassee, FL 32314-7528
 E-mail: tony@tmcnealengineeringandconsulting.com
 PE Lic.#: 48886 FL

PROJECT NAME:

SEABOARD PLAZA
335 PAT THOMAS PARKWAY
QUINCY, FL
TANDT CONSTRUCTION ENTERPRISE

DATE

8/27/2024

PAGE #

3