




100'-9"

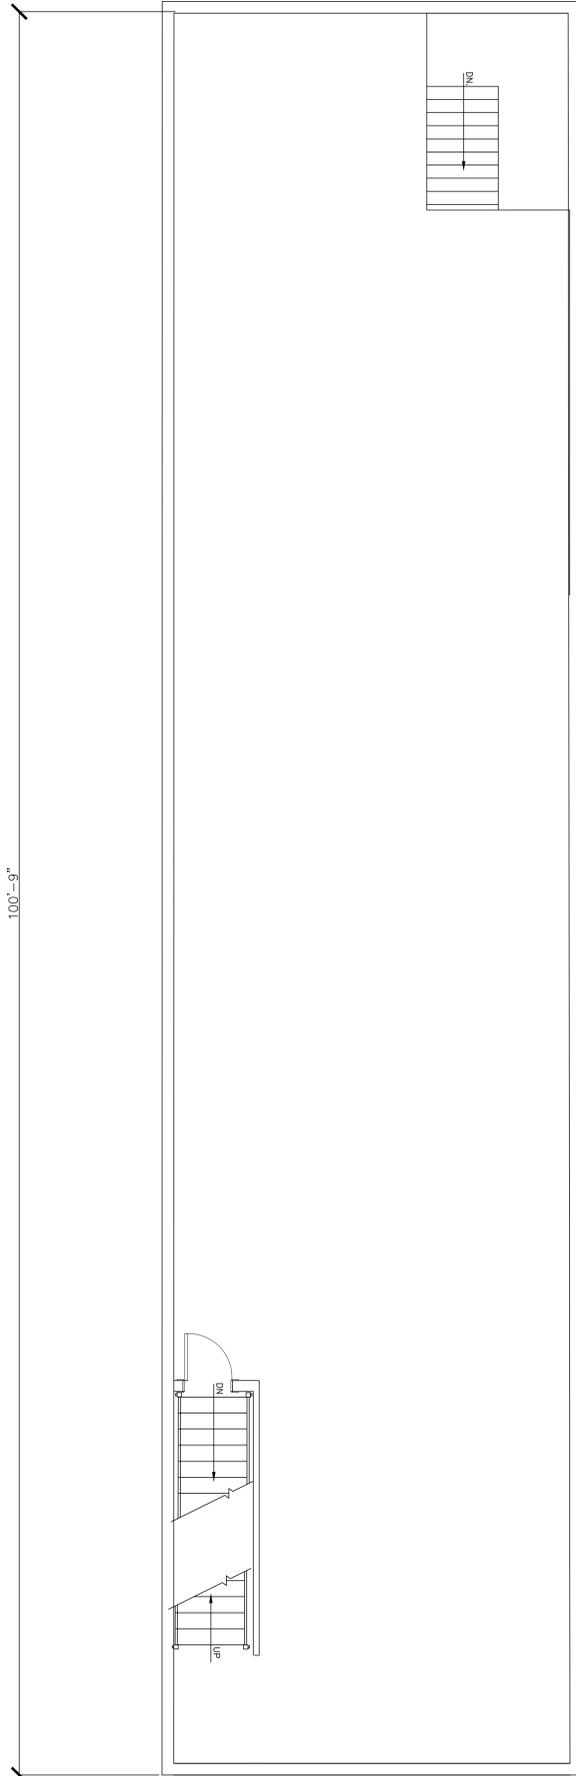


BASEMENT

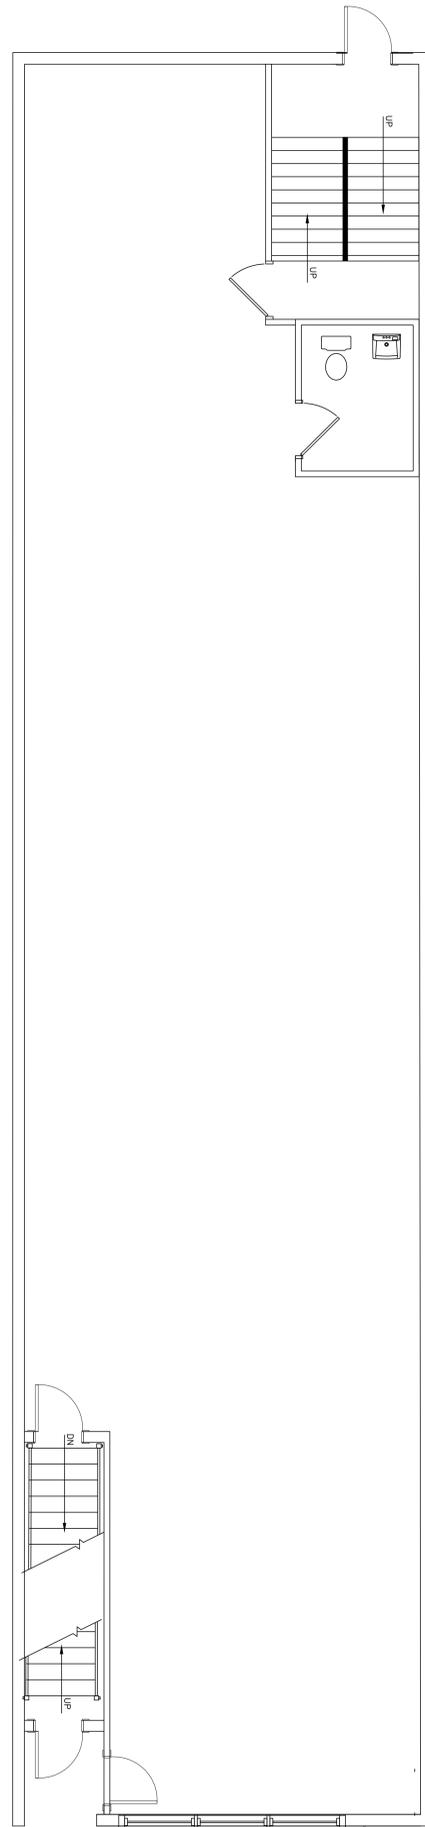

FIRST FLOOR

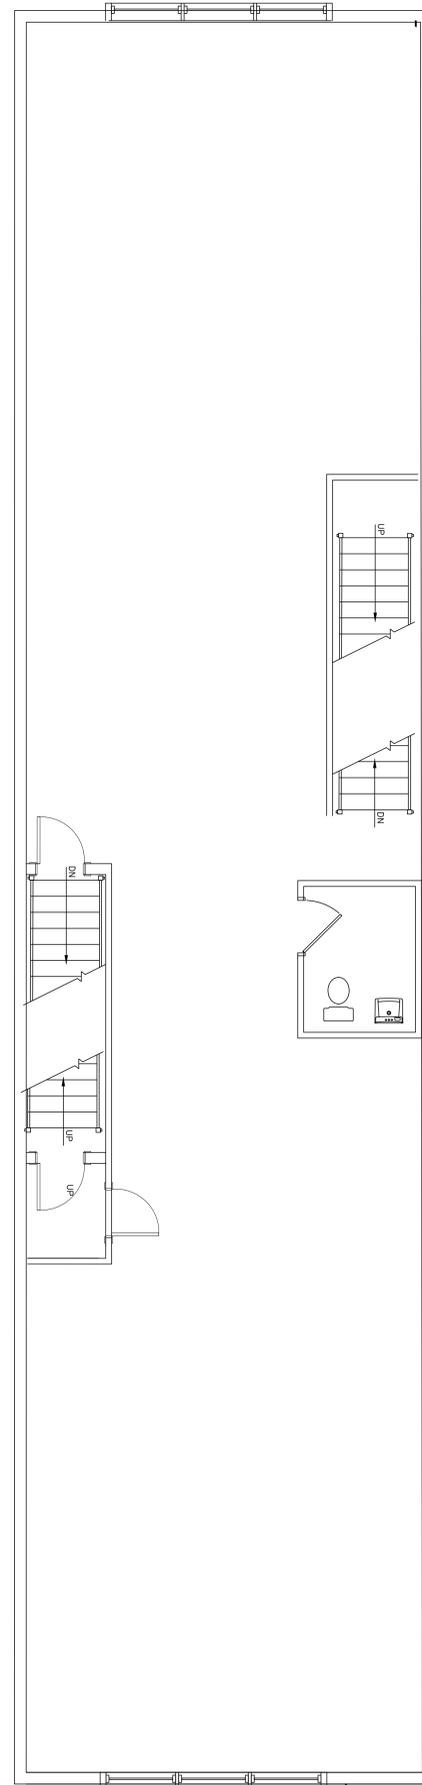

2ND FLOOR

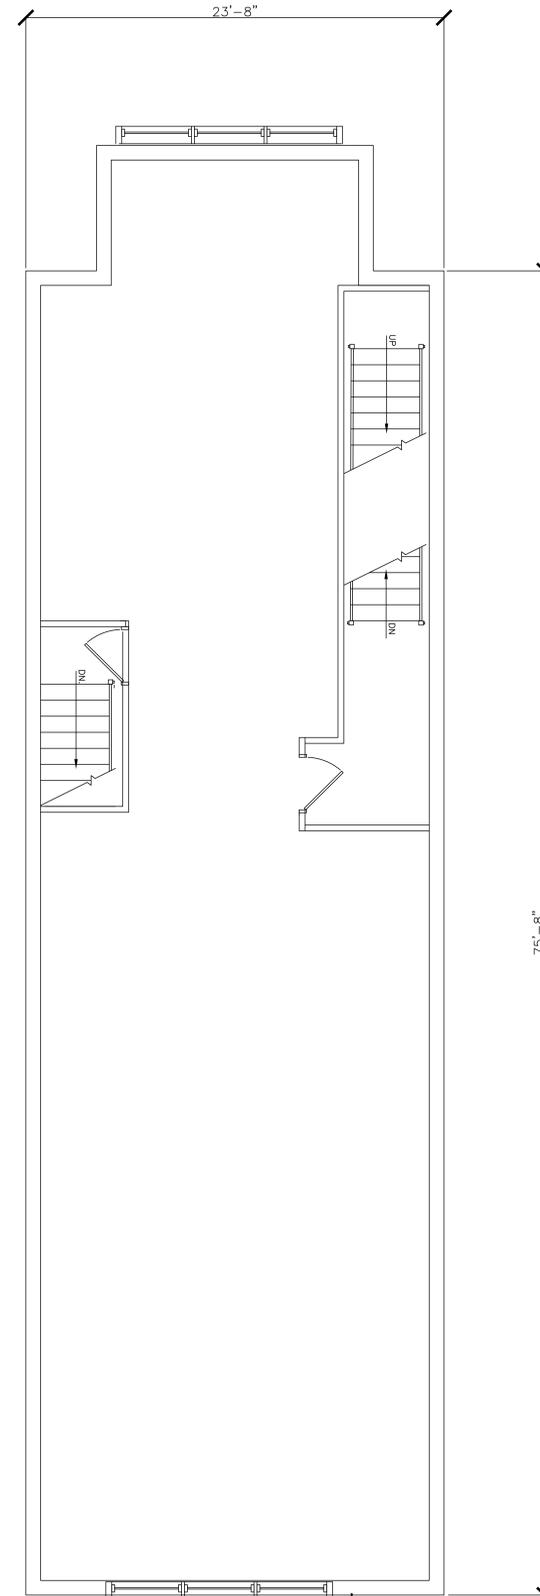

3RD FLOOR

1
A-1

EXISTING FIRST FLOOR DETAILS

SCALE: 1/4"=1'-0"

SHEET TITLE : 1ST FLOOR PLAN & DETAILS

PROJECT:

DATE

10/10/24

NO.

FOR ESTIMATE PURPOSES

SHEET NO.

DATE

SCALE

AS SHOWN

PROJ. NO. 20312

254 E. HIGH STREET
POTTSTOWN, PA

WIN SOMBOONSONG, Ph.D., P.E.
704 STURBRIDGE DRIVE, BRYN MAWR PA. 19010
(215)805-1960
WINSBS@GMAIL.COM

A-1