


**WHITE PLAINS  
BIERGARTEN**

201 EAST POST ROAD  
WHITE PLAINS, NY


**GREGG WIES &  
GARDNER  
ARCHITECTS, LLC**

131 Gas Street | New Haven, CT 06511 | 1.203.468.1967 | 1.203.468.8667  
www.gregg-wies.com

These drawings and specifications are instruments of professional services and shall remain the property of the architect. These documents cannot be used in whole or in part for any other project without the specific authorization of the architect.  
© 2018 Gregg Wies & Gardner Architects, LLC

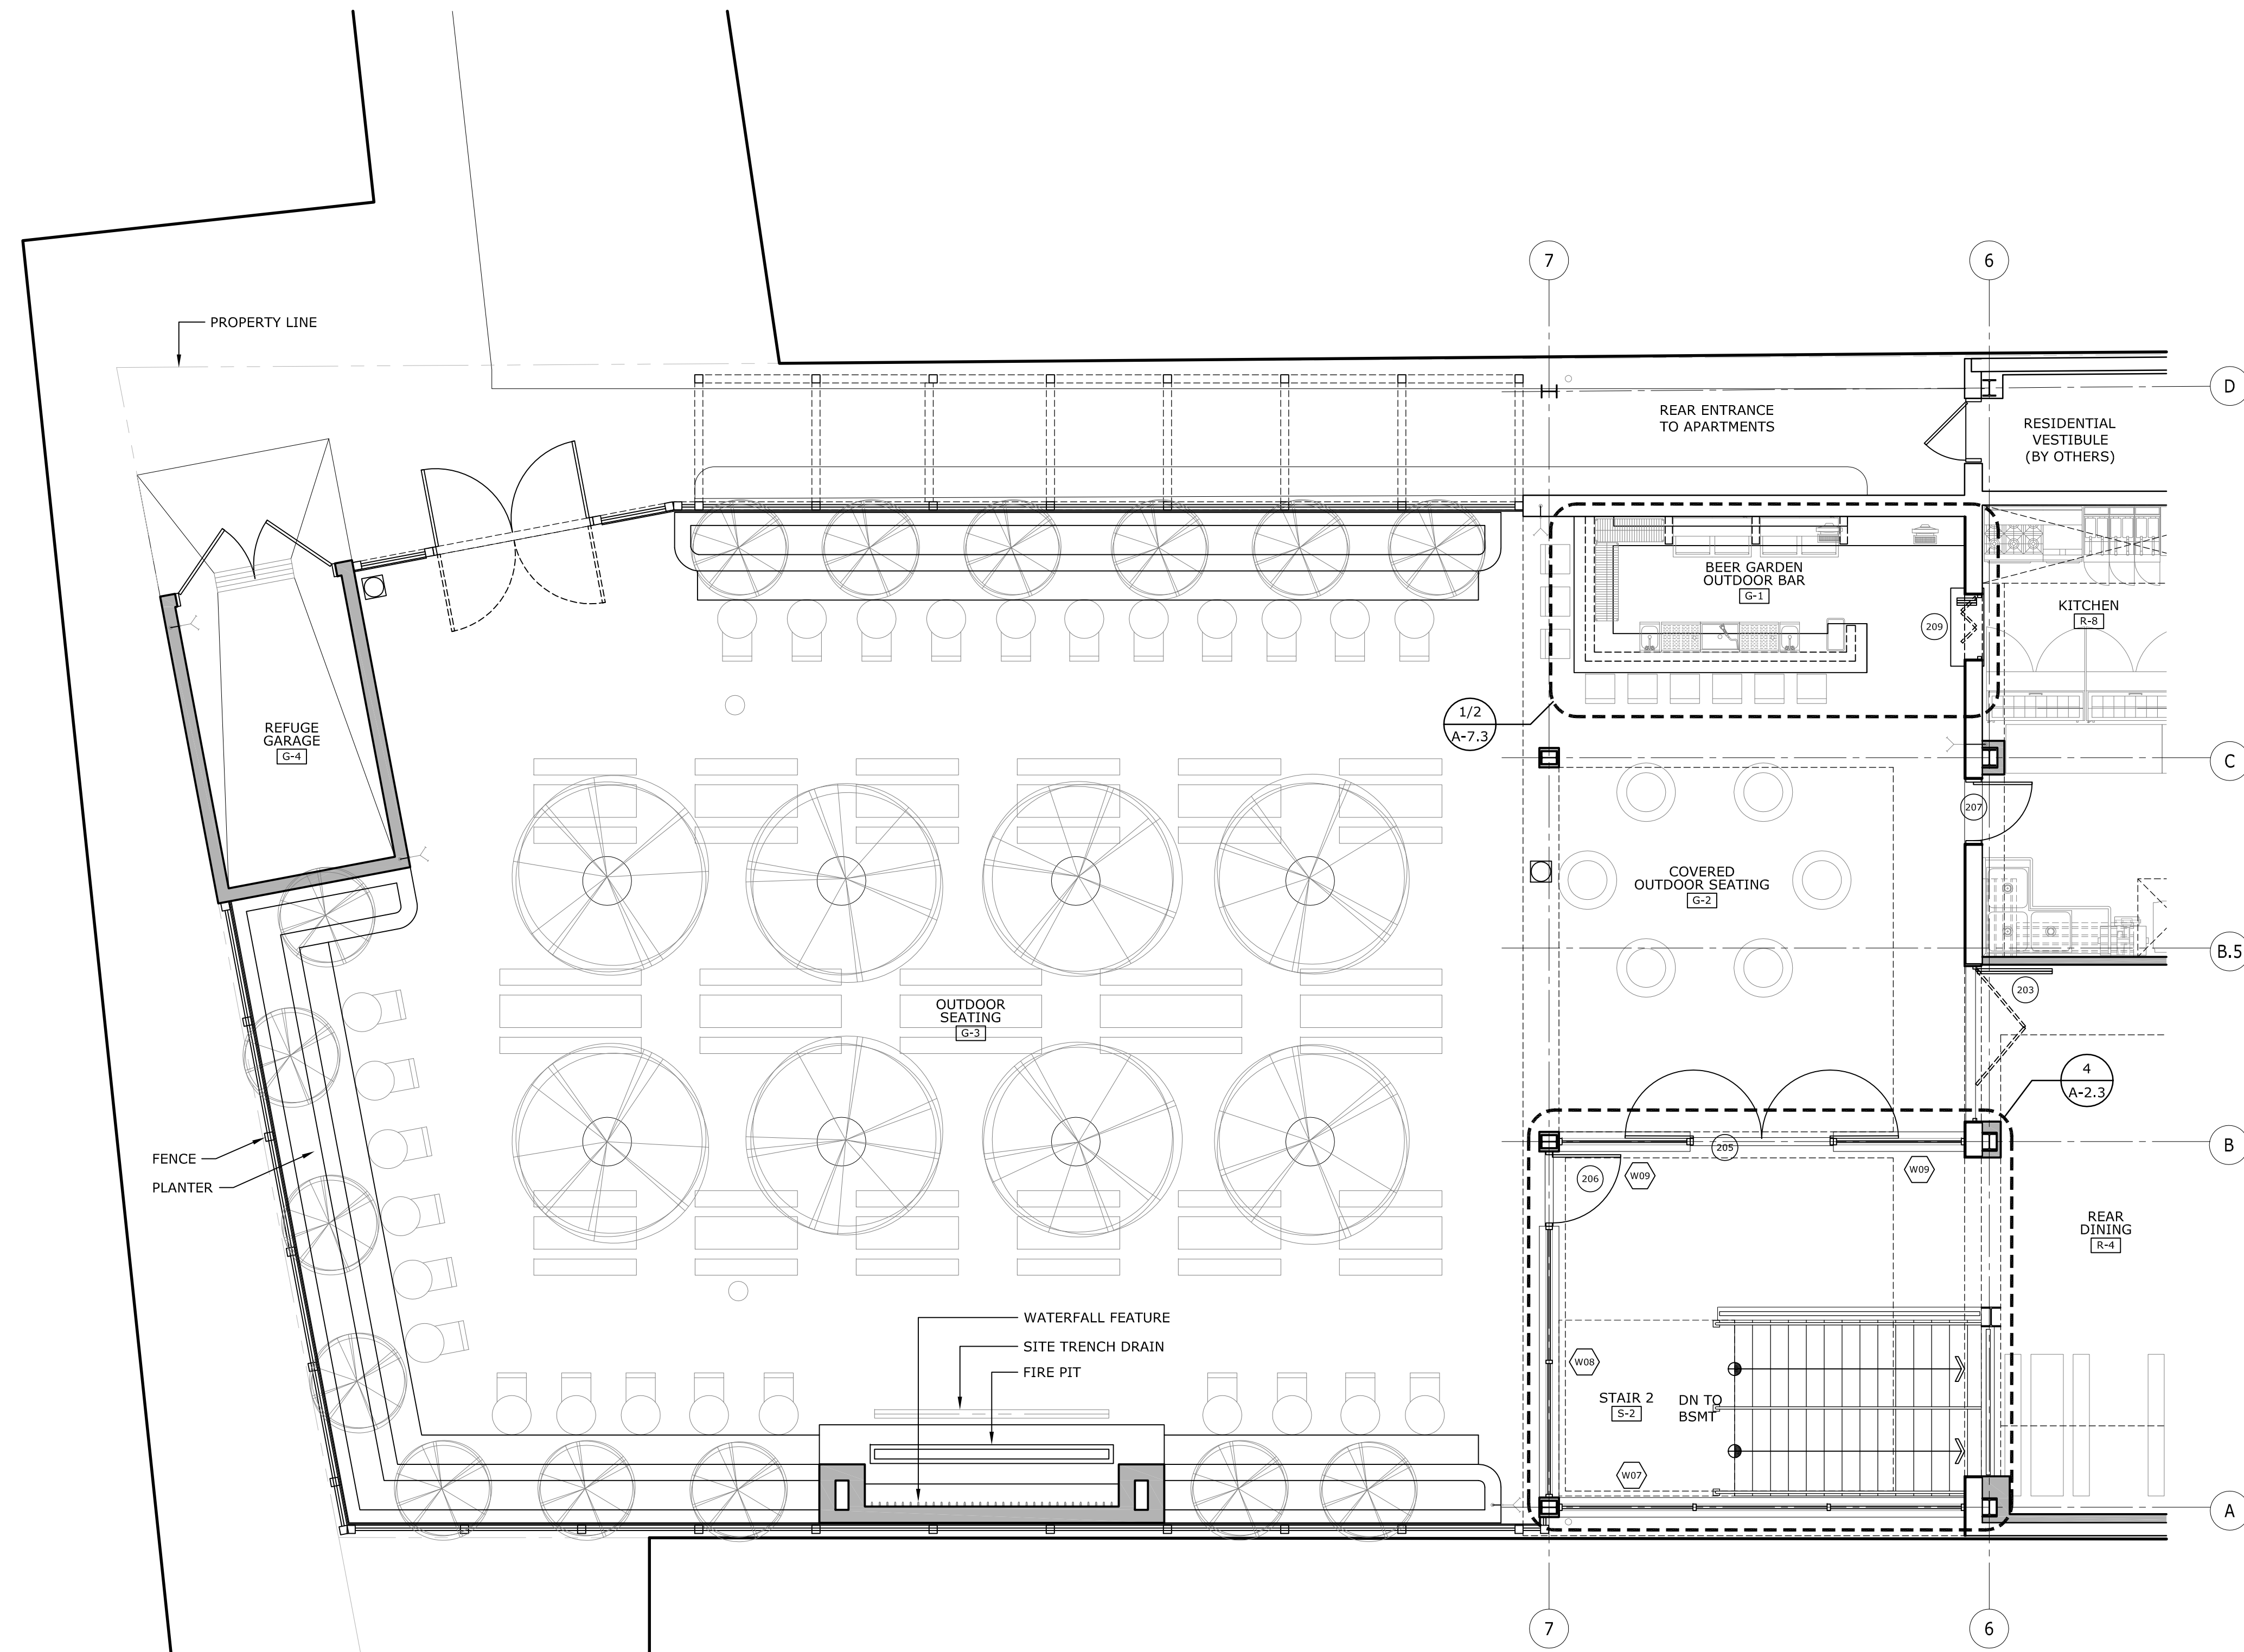

**1**  
A-2.2  
**PROPOSED FIRST FLOOR PLAN @ OUTDOOR BEER GARDEN**  
3/16"=1'-0"

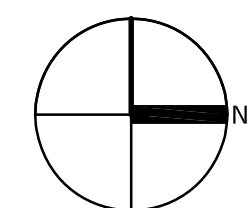

**PERMIT SET**

JOB NUMBER: 1709.00  
DRAWN BY: JL  
CHECKED BY: SG  
ISSUE DATE: NOVEMBER 21, 2018  
REVISED:

**PROPOSED  
OUTDOOR BEER  
GARDEN PLAN**

**A-2.2**

G:\1709.00\201\_East Post Road\_White Plains, NY\1709.00 DRAWINGS\1709.00 A-2.2 Proposed Beer Garden Plan.dwg, 11/20/2018 2:17:32 PM, jlimena, Adobe PDF, 3