
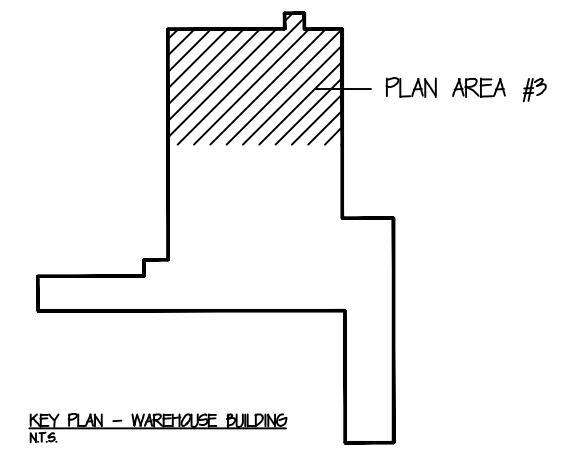


FLOOR PLAN - WAREHOUSE BUILDING - AREA #3
 SCALE 1/8" = 1'-0"

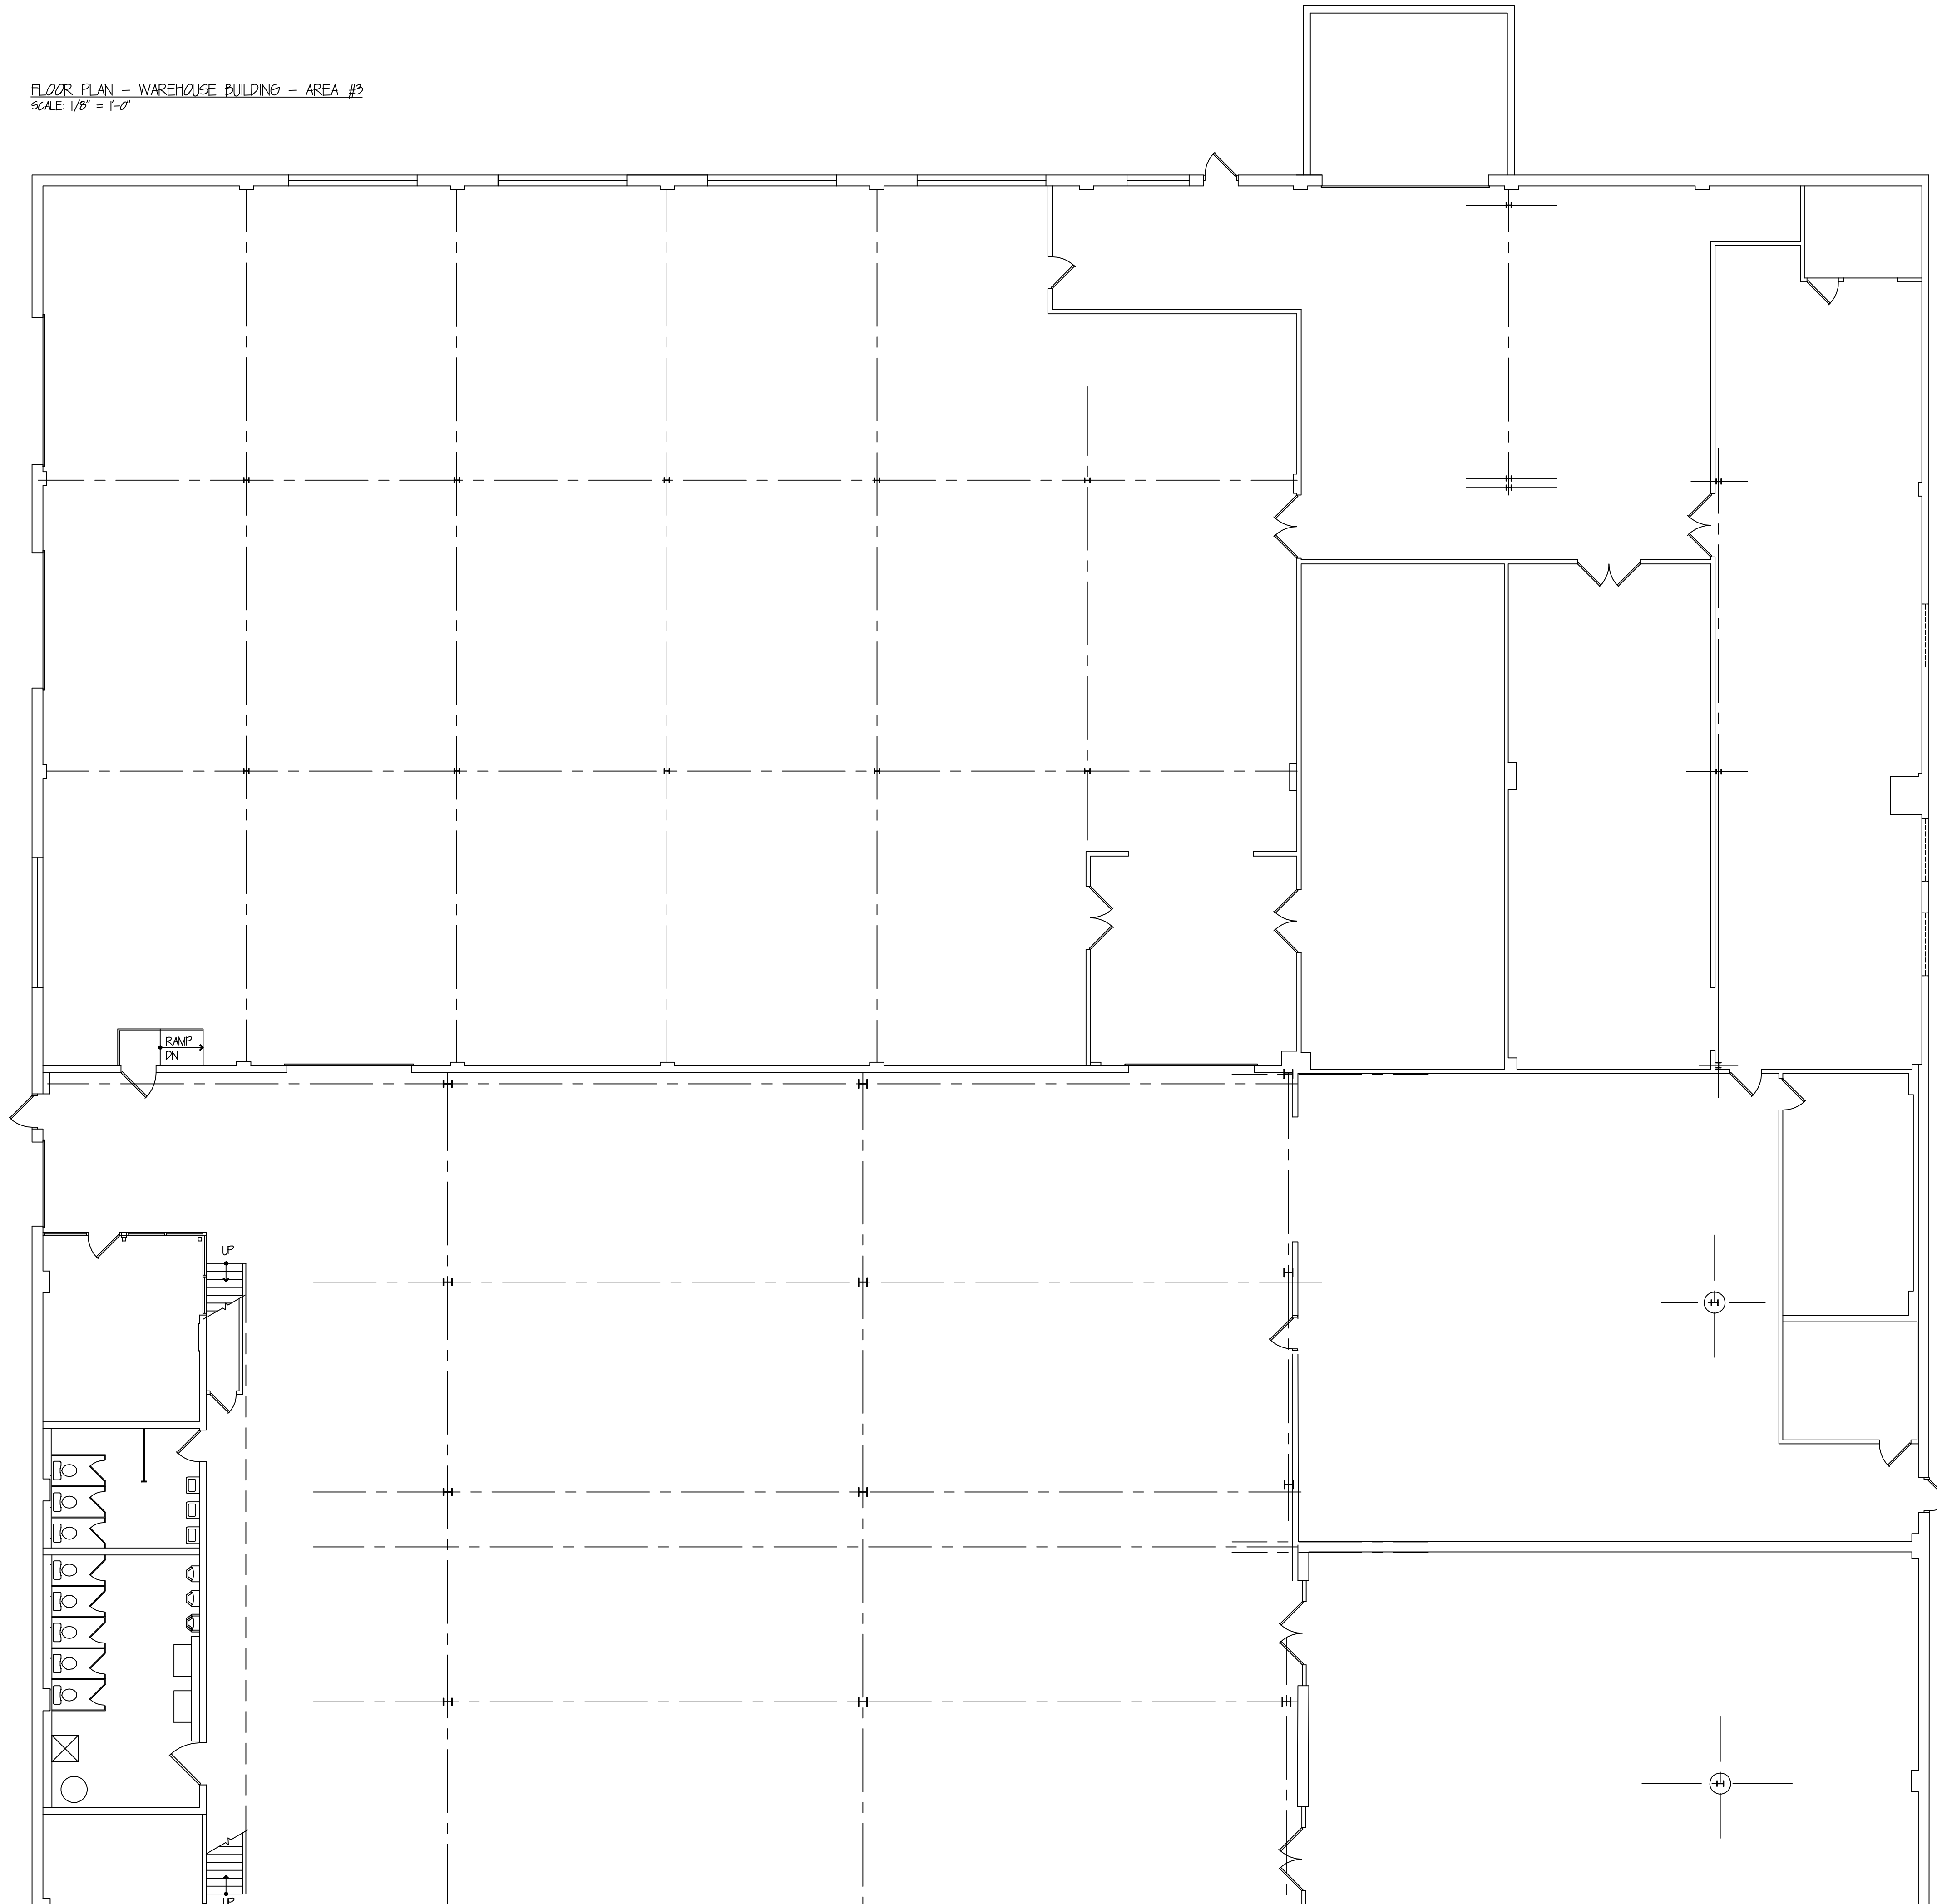

REVIEWED:	WAREHOUSE BUILDING PLANS	ANDREW J. COMINELLI ARCHITECT SPRINGFIELD, CONN. 06464 TEL. 203-961-9744	EXISTING BUILDING CONDITIONS 141 N. AVE. LLC 141 NORTH AVENUE SPRINGFIELD, CONN.	JOB NO. 1257
	SCALE 1/8" = 1'-0" OCTOBER 12, 2020			