



P:\061 Winterstar Corp\113 Maple Shade II TACO Bell Eng\Construction\Designs\061-113 CP-06.dwg, 12/29/2017 1:13 PM, Mital

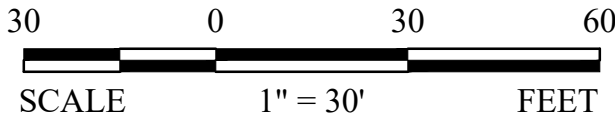



THE PETTIT GROUP, LLC

Engineering • Architecture • Planning

497 Center Street • Sewell, NJ 08080

Tel: 856-464-9600 Fax: 856-464-9606

www.pettitgroup.com

Certificate of Authorization No. 24GA28131400

REVISIONS		
NO.	DESCRIPTION	DATE


FOR APPROVAL
PURPOSES ONLY

ALL DOCUMENTS PREPARED BY THE PETTIT GROUP, LLC ARE INSTRUMENTS OF SERVICE IN RESPECT TO THE PROJECT. THEY ARE NOT INTENDED OR REPRESENTED TO BE SUITABLE FOR REUSE BY OWNER OR OTHERS ON EXTENSIONS OF THE PROJECT OR ANY OTHER PROJECT. ANY REUSE WITHOUT WRITTEN PERMISSION BY THE PETTIT GROUP, LLC FOR THE SPECIFIC PURPOSE INTENDED WILL BE AT THE OWNERS SOLE RISK AND WITHOUT LIABILITY OR LEGAL EXPOSURE TO THE PETTIT GROUP, LLC AND OWNER SHALL INDEMNIFY AND HOLD HARMLESS THE PETTIT GROUP, LLC FROM CLAIMS, DAMAGES, LOSSES AND EXPENSES ARISING OUT OF OR RESULTING THEREFROM.

THE CONTRACTOR MUST VERIFY ALL DIMENSIONS PRIOR TO PROCEEDING WITH THE WORK AND NOTIFY THE OWNER OF ANY DISCREPANCIES. THE CONTRACTOR SHALL UNDERSTAND THAT THE LOCATION OF UTILITIES SHOWN ON THE PLANS ARE ONLY APPROXIMATE. IT IS IMPORTANT TO NOTE THAT NOT ALL UTILITIES MAY BE SHOWN ON THE PLANS. IT IS THE RESPONSIBILITY OF THE CONTRACTOR TO LOCATE ALL UTILITIES (AERIAL AND BURIED) PRIOR TO THE START OF CONSTRUCTION. THE CONTRACTOR IS RESPONSIBLE TO CONTACT THE UNDERGROUND UTILITY MARK OUT SERVICE (1-800-772-1000) PRIOR TO THE START OF CONSTRUCTION. THE CONTRACTOR IS RESPONSIBLE TO REPAIR AT HIS EXPENSE ALL DAMAGED UTILITIES RESULTING FROM HIS WORK.

DESIGNED BY:	JG	JOB NO:	1061-113
DRAWN BY:	JG	DATE:	11-29-16
CHECKED BY:	JMP	SCALE:	1"=30'

PROJECT:



MAJOR SITE PLAN
BLOCK 189.06, LOT 1, PLATE 19
MAPLE SHADE TOWNSHIP,
BURLINGTON COUNTY,
NEW JERSEY

FOR
WINTERSTAR

JOHN M. PETTIT, PE, PP, CME
Professional Engineer
State of New Jersey • License # GE 37906
State of Pennsylvania • License # 052685-E
State of Delaware • License # 15980
State of Maryland • License # 44560

SHEET TITLE:
CP-06

SHEET NUMBER:
1 of 1