

STRUCTURAL NOTES

BUILDER / CONTRACTOR IS RESPONSIBLE FOR ENSURING THAT PLANS AND SPECIFICATIONS COMPLY WITH APPLICABLE REQUIREMENTS OF ANY GOVERNING BUILDING AUTHORITY.

METAL BUILDING STRUCTURE DESIGNED PER THE FOLLOWING LOADING:

CODE: IBC 2012
WIND: 115 MPH EXPOSURE C WINDLOAD
ROOF LIVE LOAD: 20 PSF ROOF LIVE LOAD
SEISMIC DESIGN CATEGORY (SDC): C / SEISMIC COEFFICIENT: 0.61
GROUND SNOW LOAD: 10 PSF (MAX) GROUND SNOW LOAD
ROOF SNOW LOAD: 8.4 PSF (MAX) ROOF SNOW LOAD
COLLATERAL LOAD: 0.5 PSF (MAX) COLLATERAL LOAD

DESIGN LOADS DESIGNATED WITHIN CONTRACT AND DRAWINGS DO NOT ALLOW FOR ANY TYPE OF SUSPENDED SYSTEM (E.G. LIGHTS, INSULATION, DUCT WORK, PIPING, ETC.) GREATER THAN THE COLLATERAL LOAD SHOWN. SUSPENSION OF ANY LOAD INDUCING SYSTEM GREATER THAN 0.5 PSF IS EXPLICITLY PROHIBITED UNLESS A CORRESPONDING REDUCTION IN CERTIFIED LIVE/SNOW LOADS CAN BE PERMITTED BY CODE.

DESIGN AND SPECIFICATION OF BASE STEEL TO CONCRETE SLAB ANCHORING IS NOT THE RESPONSIBILITY OF THE BUILDING MANUFACTURER. WEDGE ANCHORS SUPPLIED WITH THE BUILDING PACKAGE ARE SUITABLE FOR MOST SELF STORAGE APPLICATIONS HOWEVER, THE FINAL FOUNDATION DESIGN (DEPTH, STRENGTH, MIX, ETC.) WILL DETERMINE ACTUAL ANCHOR REQUIREMENTS.

BUILDING MANUFACTURER ASSUMES NO RESPONSIBILITY FOR CONCRETE SLAB FOUNDATION DESIGN, THICKNESS, MATERIALS, SITE SOIL CONDITIONS OR OTHER CONCRETE/MASONRY CONSTRUCTION.

ALL STRUCTURAL CONNECTIONS ARE TO BE MADE PER FASTENING DETAILS PRESENTED HEREIN. ALL STEEL FRAMING AND SHEETING MATERIALS MUST BE INSTALLED TO VERTICAL PLUMB AND HORIZONTALLY LEVEL.

THE BUILDING MANUFACTURER AND THE PROFESSIONAL ENGINEER SEALING THESE DRAWINGS ARE NOT THE PROFESSIONAL ENGINEER OF RECORD FOR THE ENTIRE PROJECT. THE PROFESSIONAL ENGINEER'S SEAL REPRESENTS ONLY TO THE STRUCTURAL DESIGN OF THE METAL BUILDING SYSTEM. IT DOES NOT APPLY TO THE FOUNDATION SYSTEM, MASONRY DESIGN OR ANY OTHER ASPECT OF THE PROJECT UNLESS SPECIFICALLY STATED IN THESE DOCUMENTS.

JOBSITE / FIELD CONDITIONS NOTES:

BUILDING MANUFACTURER ASSUMES NO RESPONSIBILITY FOR ANY LOADS TO STRUCTURE NOT INDICATED AT THE TIME OF PURCHASE. ANY ALTERATIONS TO THE STRUCTURAL SYSTEM, REMOVAL OF ANY COMPONENT PARTS OR THE ADDITION OF OTHER CONSTRUCTION MATERIALS OR LOADS MUST BE DONE UNDER THE DIRECTION OF REGISTERED ARCHITECT, CIVIL OR STRUCTURAL ENGINEER.

ALL CONCRETE AND MASONRY CONSTRUCTION MUST BE FLAT, LEVEL AND SQUARE PER THE SLAB PLAN DIMENSIONS HEREIN.

ALL JOBSITE DIMENSIONS AND CONDITIONS SHALL BE FIELD VERIFIED BEFORE ERECTION OF BUILDING STRUCTURE.

ALL OMISSIONS, CONFLICTS AND DISCREPANCIES SHALL BE REPORTED TO THE BUILDING MANUFACTURER BEFORE PROCEEDING WITH PROJECT WORK.

ALL TEMPORARY SUPPORTS SUCH AS GUYS, BRACES, FALSEWORK, CRIBBING, WINDBRACES OR OTHER ELEMENTS REQUIRED FOR THE BUILDING ERECTION ARE TO BE DETERMINED BY AND SUPPLIED BY BUILDER/CONTRACTOR.

BUILDING MANUFACTURER HAS MADE A COMMITMENT TO MANUFACTURE QUALITY BUILDING COMPONENTS THAT CAN BE SAFELY ERECTED. JOB SITE SAFETY INSTRUCTION, SAFETY EQUIPMENT AND CONDITIONS ARE THE RESPONSIBILITY OF THE BUILDER/CONTRACTOR.

ALL COMPONENTS SHIPPED SHALL BE THOROUGHLY INSPECTED AND ACCOUNTED FOR AT THE TIME OF DELIVERY. ALL MATERIAL SHORTAGES OR DEFECTS MUST BE REPORTED WITHIN FIVE (5) WORKING DAYS OF MATERIAL DELIVERY TO THE BUILDING MANUFACTURER.

THE DIAPHRAGM SUPPORT OF THE INTERIOR PARTITION PANELS CONTRIBUTE TO THE STABILITY OF THE BUILDING BY TRANSFERRING LATERAL LOADS TO VERTICAL RESISTING MEMBERS. ANY MODIFICATION OR UNAUTHORIZED CUTTING OF INTERIOR PARTITION PANELS IS EXPRESSLY PROHIBITED BY THE BUILDING MANUFACTURER.

INSTALLATION NOTES:

FIELD CUTTING OF STRUCTURAL, SHEETING AND TRIMS FOR SPLICE AND FINAL FITTING OF COMPONENTS IS REQUIRED.

ALL ROOF PANEL LAPS SHALL BE SEALED WITH 3/8" (MINIMUM) WIDTH MASTIC TAPE AS PROVIDED FOR PROJECT. ALL SHEET PROFILE FOAM CLOSURES AT EAVE, WALL AND RIDGE CONDITIONS AS PROVIDED FOR PROJECT MUST BE INSTALLED AS SHOWN HEREIN.

WALL PANELS AND WALL TRIMS, AT INTERIOR AND EXTERIOR, ARE TO BE SET WITH 1/4" CLEARANCE ABOVE CONCRETE SURFACES AND AT ANY LOCATIONS WHICH MAY BE SUBJECTED TO CONTACT WITH STANDING WATER.

LAP ALL FLASHINGS 2" MINIMUM AND SEAL AS REQUIRED FOR WATER TIGHTNESS.

ALLOW 1/4" TOLERANCE AT EACH END FOR PURLINS, HEADERS AND GIRTS.

DRAWING INDEX	
1	LEAD SHEET, GENERAL NOTES, SCHEDULES, KEY PLAN
2	SLAB PLAN, ELEVATIONS
3	INTERIOR ELEVATIONS
4	FLOOR PLAN, FRAMING PLAN
5	PARTITION PLAN, ROOF PLAN
6	DETAILS
7	DETAILS
8	DETAILS
9	DETAILS
10	DETAILS



scale - $1/8" = 1'-0"$

STANDARD ABBREVIATIONS					
AFF	ABOVE FINISHED FLOOR	FTG	FOOT OR FEET	REQD	REQUIRED
APPROX	APPROXIMATE	FT	FOOTING	REINF	REINFORCED
BLDG	BUILDING	GA	GAUGE	RO	ROUGH OPENING
BLK	BLOCK	GALV	GALVANIZED	SECT	SECTION
BOT	BOTTOM	GC	GENERAL CONTRACTOR	SF	SQUARE FOOTAGE
C/L	CENTERLINE	GRND	GROUND	SM	SIMILAR
CLC	CEILING	GR	GRADE	SQ	SQUARE
COL	COLUMN	GWB	GYPSUM WALL BOARD	STD	STANDARD
CONC	CONCRETE	HORIZ	HORIZONTAL	STL	STEEL
CTR	CENTER	HT	HEIGHT	TOP	TOP OF BEAM
DBL	DOUBLE	INSUL	INSULATION	TOC	TOP OF CONCRETE
DET	DETAIL	INT	INTERIOR	TOC	TOP OF STEEL
DIA	DIAMETER	INFO	INFORMATION	TOW	TOP OF WALL
DWG	DRAWING	JT	JOINT	TS	TUBE STEEL
DM	DIMENSION	MAX	MAXIMUM	TYPE	TYPE
DOOR	DOOR	MIN	MINIMUM	UNO	UNLESS NOTED OTHERWISE
EA	EACH	MISC	MISCELLANEOUS	VAR	VARIES
ELEV	ELEVATION	MTL	METAL	VERT	VERTICAL
EXIST	EXISTING	NIC	NOT IN CONTRACT	VF	VERIFY IN FIELD
EXP	EXPANSION	NTS	NOT TO SCALE	WO	WITHOUT
EXT	EXTERIOR	NA	NOT APPLICABLE	WT	WEIGHT
EIFS	EXTERIOR INSULATION AND FINISH SYSTEM	NO	NUMBER		
EOS	EDGE OF SLAB	OC	ON CENTER		
FBO	FURNISHED BY OTHERS	OH	OPPOSITE HAND		
FDN	FOUNDATION	OPP	OPPOSITE		
FF	FINISHED FLOOR	PTN	PARTITION		
FGB	FACE OF BLOCK OR BRICK	RAD	RADIUS		
FOS	FACE OF STEEL	REF	REFERENCE		

FASTENER ABBREVIATIONS

(F1) – 3/8" X 3" CONC. SCREW ANCHOR	– BASE TO SLAB CONNECTIONS
(F2) – 12 X 1 SELF-DRILLING TEK	– STRUCTURAL STEEL CONNECTIONS
(F3) – 12 X 1 SELF-DRILLING TEK (PLTD)	– PARTITION SHEETING
(F4) – 12 X 2 SELF-DRILLING TEK (PLTD)	– PARTITION ANGLE CONNECTIONS
(F5) – 12 X 1 1/4 WASHER TEK (PTD)	– EXTERIOR WALL SHEETING
(F6) – 12 X 1 1/4 WASHER ZAC (PTD)(PLTD)	– ROOF SHEETING
(F7) – 12 X 1 1/4 WASHER TEK (PTD)	– EXTERIOR TRIM DRILLER
(F8) – 12 X 7/8 WASHER TEK (PTD)	– EXTERIOR WALL PANEL LAP
(F9) – 12 X 7/8 WASHER ZAC (PTD)(PLTD)	– ROOF PANEL LAP
(F10) – 12 X 7/8 WASHER TEK (PTD)	– EXTERIOR TRIM LAP
(F11) – 1/8 POP RIVET	– EXTERIOR TRIM
(F13) – 12 X 1 1/4 WASHER TEK (PTD)	– INTERIOR WALL SHEETING
(F12) – 12 X 1 1/4 WASHER TEK (PTD)	– INTERIOR TRIM DRILLER
(F14) – 12 X 7/8 WASHER TEK (PTD)	– INTERIOR WALL PANEL LAP
(F14) – 12 X 7/8 WASHER TEK (PTD)(PLTD)	– INTERIOR TRIM LAP
(F17) – 1/4"-14 X 1" SDS W/ WASHER #1(PLTD)	– "CL" CLIP/STRUCTURE CONNECTIONS
(F18) – 1/4"-14 X 1 1/4" SDS ZAC W/WASHER #1E(PTD)(PLTD)	– "CL" ROOF DRILLER
(F19) – 14 X 7/8" SDS ZAC W/ WASHER #4(PTD)(PLTD)	– "CL" ROOF LAP
(F20) – 1/4"-14 X 1 1/4" SDS ZAC W/WASHER #1E(PTD)(PLTD)	– "CL" TRIM DRILLER
(F21) – 14 X 7/8" SDS ZAC W/WASHER #4(PTD)(PLTD)	– "CL" TRIM LAP

STRUCTURE ABBREVIATIONS		
(BA)	- B4216R 4 X 2 X 16GA. ANGLE (5.9)	- FLOOR BASE ANGLE
(BC)	- B42516Z 4 1/8 X 2 7/8 X 16GA. CHANNEL (9.9)	- FLOOR BASE CHANNEL
(C4)	- C4216R 4 X 2 X 16GA. CEE (8.9)	- 4" COLUMN
(C435)	- C43512R 4 X 3 1/2 X 12GA. CEE (11.9)	- 4" COLUMN
(DH)	- C4216R 4 X 2 X 16GA. CEE (8.9)	- DOOR HEAD
(DJ)	- C43512R 4 X 3 1/2 X 12GA. CEE (11.9)	- DOOR JAMB
(EC)	- B4216R 4 1/8 X 2 3/8 X 16GA. CHANNEL (8.9)	- EAVE CHANNEL
(ES)	- E64316LR 4 X 6 X 3 X 16GA. EAVE STRUT (13.9)	- EAVE STRUT
(FC)	- AS MANUFACTURED	- FLOOR CLIP
(G)	- C4216R 4 X 2 X 16GA. CEE (8.9)	- GIRT
(HA)	- B4216R 4 X 2 X 16GA. ANGLE (5.9)	- HALL TOP ANGLE
(HR)	- C4216R 4 X 2 X 16GA. CEE (8.9)	- DOOR HEAD REINFORCEMENT
(JR)	- C62516R 6 X 2 1/2 X 16GA. CEE (11.9)	- JACK RAFTER
(M)	- L12416R 12 X 4 X 16GA. CEE (20.9)	- MULLION
(MC)	- B4216R 4 X 2 X 2" LONG 16GA. ANGLE (5.9)	- MINI CLIP
(P4)	- Z42516R 2 1/2 X 4 X 2 1/2 X 16GA. ZEE (9.9)	- ROOF PURLIN
(P6)	- Z42516R 2 1/2 X 6 X 2 1/2 X 16GA. ZEE (11.9)	- ROOF PURLIN
(P8)	- Z82512R 2 1/2 X 8 X 2 1/2 X 12GA. ZEE (13.9)	- ROOF PURLIN
(PA)	- B4216R 4 X 2 X 16GA. ANGLE (5.9)	- PARTITION ANGLE
(RA)	- B4216R 4 X 2 X 16GA. ANGLE (5.9)	- RAKE ANGLE
(RS)	- E64316LR 4 X 6 X 3 X 16GA. STRUT (13.9)	- RIDGE STRUT

(ML)	-	29GA. M-LOC WALL PANEL
(RL)	-	29GA. R-LOC WALL PANEL
(PL)	-	29GA. PANEL-LOC WALL PANEL
(RR)	-	26GA. PBR ROOF PANEL
(RW)	-	26GA. PBR WALL PANEL
(CL18)	-	24GA. CENTRAL-LOC SSR 18" ROOF PANEL
(CL24)	-	24GA. CENTRAL-LOC SSR 24" ROOF PANEL

(BTR)	- 7/8" ROL MASTIC	(IN)	- R PANEL INSIDE CORNER TRIM
(BT)	- BASE TRIM	(JA)	- DOOR JAMB COVER
(CLIN)	- R PANEL INSIDE FOAM CLOSURE	(JC)	- DOOR JAMB COVER TRIM
(CLOUT)	- R PANEL OUTSIDE FOAM CLOSURE	(MC)	- DOOR MULLION COVER TRIM
(CM)	- DOOR CORNER MULLION TRIM	(OCB)	- OUTSIDE CORNER BOX
(DK)	- DOWNSPOUT WITH KICK OUT	(OU)	- R PANEL OUTSIDE CORNER TRIM
(DSS)	- DOWNSPOUT STRAP	(PB)	- PEAK BOX
(EF)	- EAVE FLASHING	(REND)	- RAKE TRIM END CAP
(FRC)	- FORMED RIDGE CAP	(RT)	- RAKE TRIM
(GE)	- GUTTER END CAP	(TI)	- ROOF TIE IN TRIM
(GEOCEL)	- SEALANT	(TR)	- ROOF STEP TRANSITION FLASHING
(GS)	- GUTTER HANGER STRAP	(UN)	- FLAT RIDGE CAP
(GU)	- GUTTER	(4SP)	- 40Z. TOUCH UP SPRAY PAINT
(HC)	- DOOR HEAD COVER TRIM		
(HE)	- DOOR HEAD TRIM		
(HI)	- HIGH EAVE TRIM		

ERECTION NOTE:-
A DETAILED INSTALLATION GUIDE IS AVAILABLE AND SHOULD BE
CONSULTED DURING THE ERECTION OF THIS BUILDING PACKAGE.
PLEASE CONTACT US IF YOU HAVE NOT RECEIVED A COPY OF
THE INSTALLATION GUIDE AND ONE WILL BE PROVIDED TO YOU.

CLOSURE NOTE:
(58) INSIDE CLOSURES INCLUDED FOR LOW EAVE.
INSTALL BTR TAPE ON TOP AND BOTTOM OF INSIDE
CLOSURE (SEE DETAILS AND INSTALLATION GUIDE)
(97) INSIDE CLOSURES INCLUDED FOR BASE OF
EXTERIOR WALL PANELS.
(22) OUTSIDE CLOSURES INCLUDED FOR RAKE.
(75) OUTSIDE CLOSURES INCLUDED FOR ROOF
AND WALL OF HIGH EAVE.

 $32 \times 174 \times 10^{-4} \text{ LS}$

LOCATION:

Benton, TN 37307

THESE DRAWINGS ARE THE SOLE AND EXCLUSIVE PROPERTY OF THE BUILDING MANUFACTURER. SENSITIVE, PROPRIETARY, AND CONFIDENTIAL INFORMATION CONTAINED IN THESE DRAWINGS MAY ONLY BE USED FOR ITS INTENDED PURPOSE. THESE DRAWINGS ARE UNAUTHORIZED FOR ANY OTHER PERSONS. THESE DRAWINGS MAY NOT BE USED TO CONSTRUCT LIKE PROJECTS WITHOUT WRITTEN PERMISSION FROM THE BUILDING MANUFACTURER. THIS DOCUMENT AND ALL COPIES MUST BE RETURNED UPON DEMAND.

[illegible]

Sunward Corporation
6800 E. Hampden Ave.
Denver, CO 80224
Phone: 303-758-4141
Fax: 303-758-2735

DWG #23-0184-CL6

Sheet

1 OF 1











scale - 1/8" = 1'-0"



scale - 1/8" = 1'-0"

5 OF 11

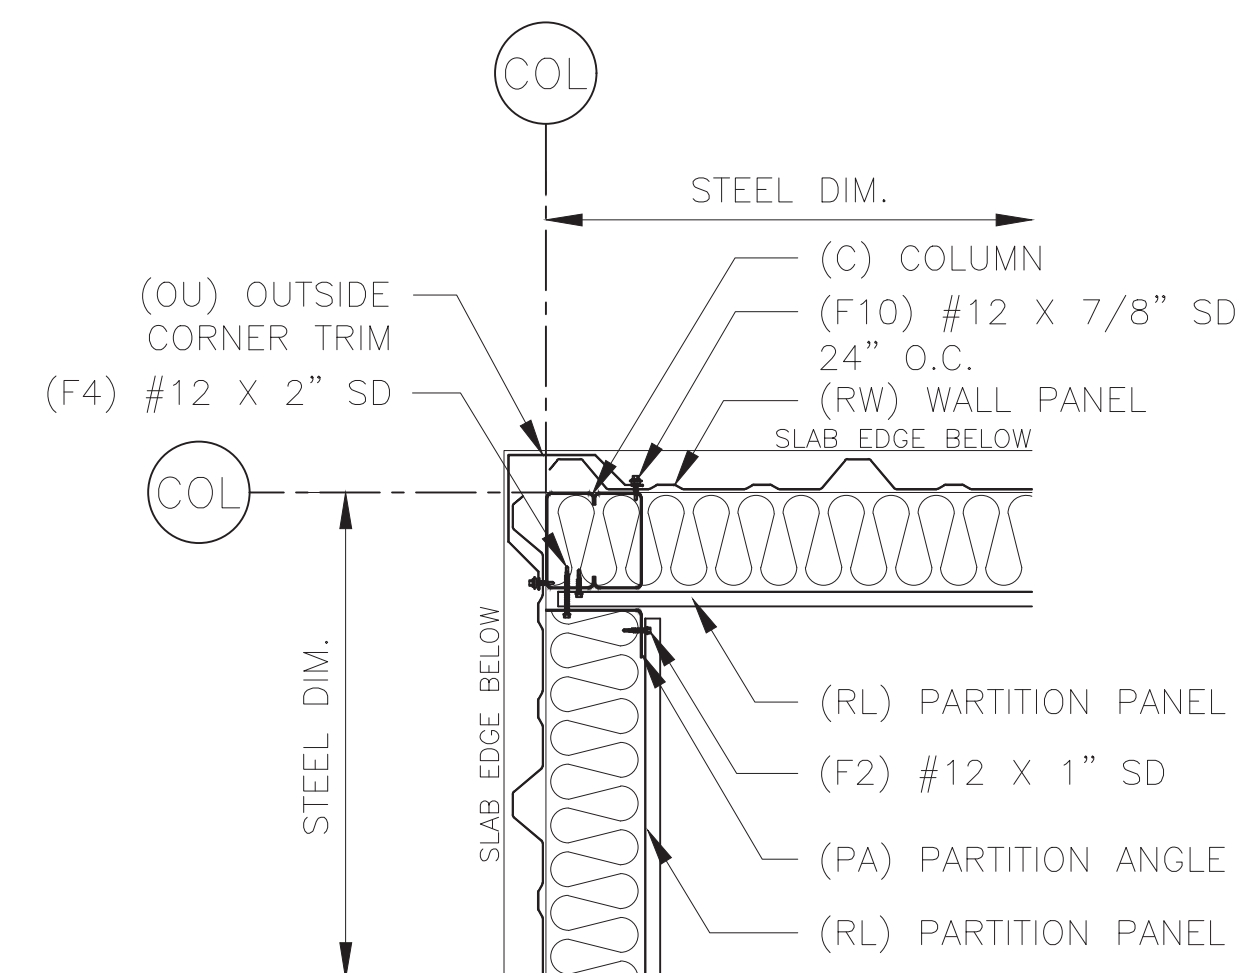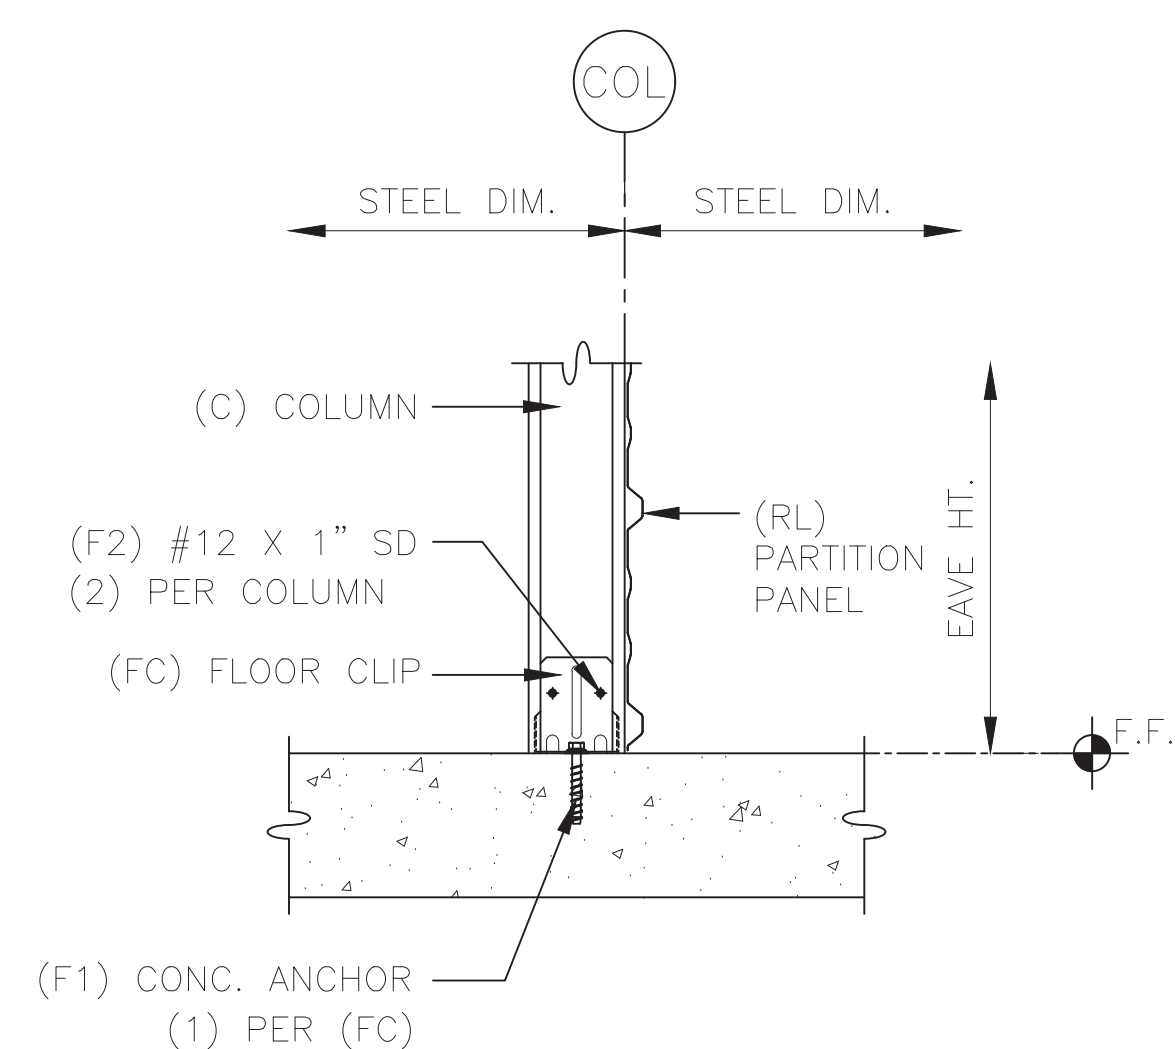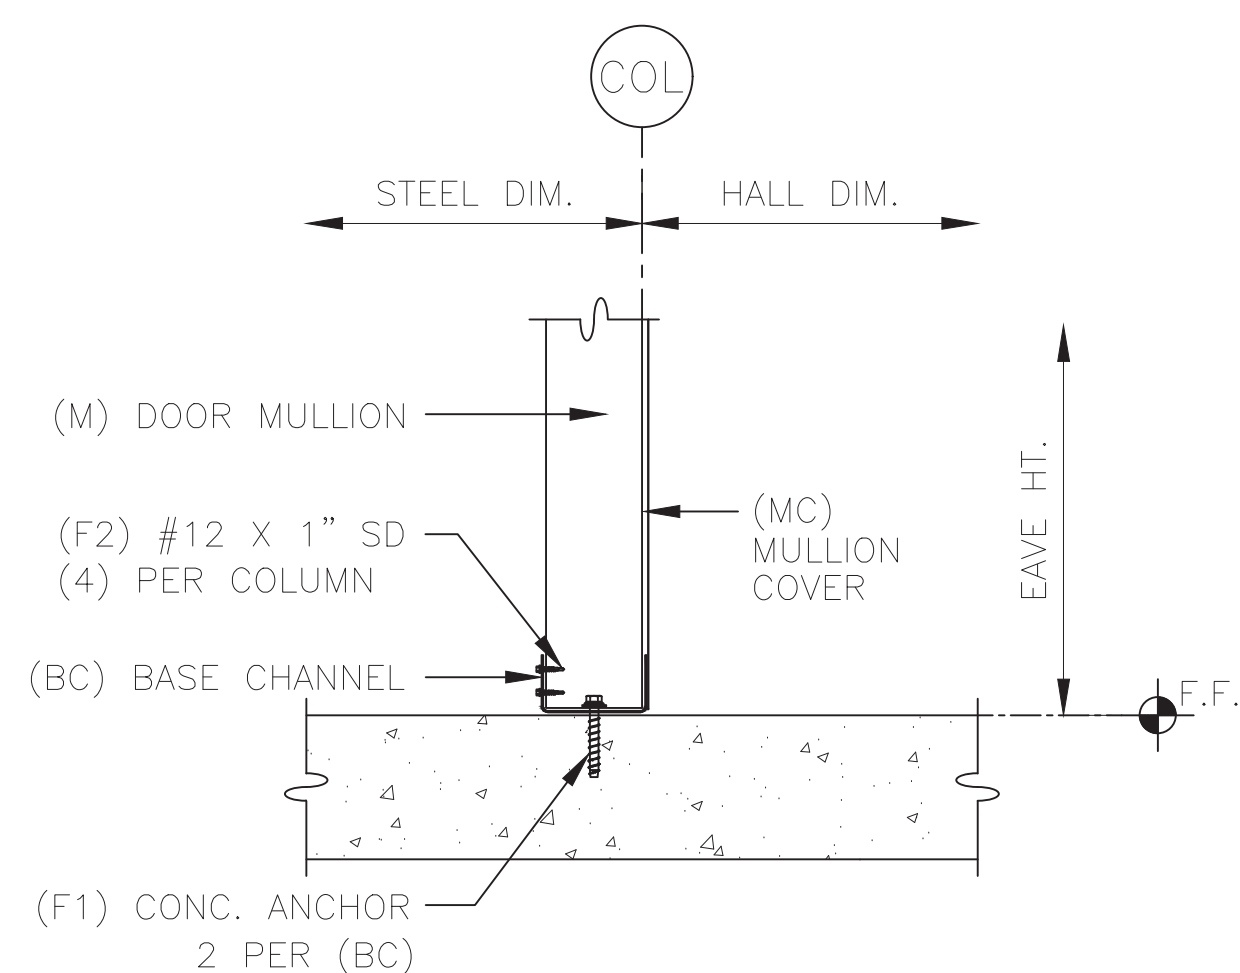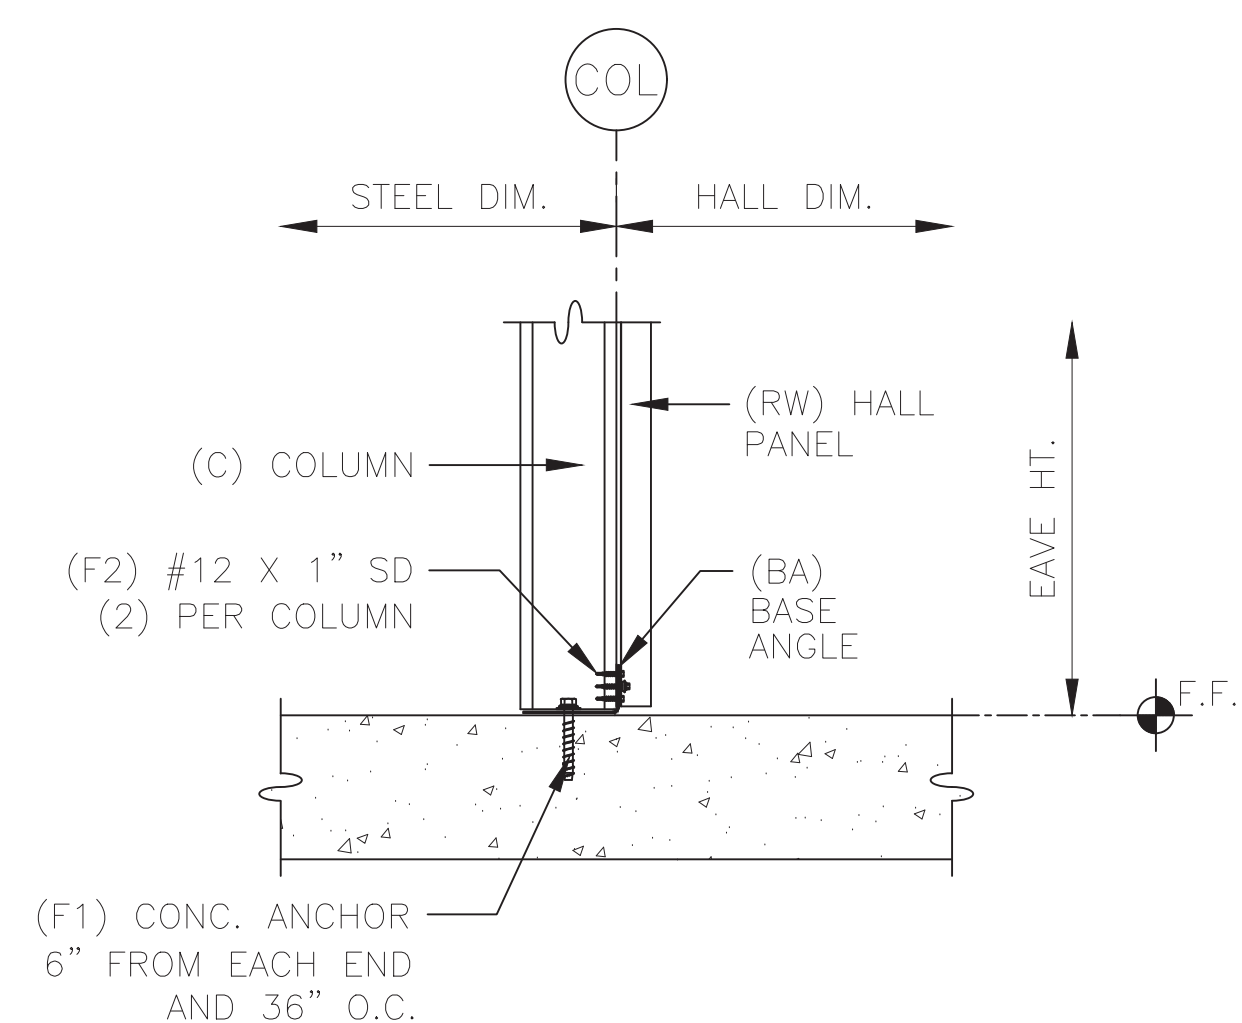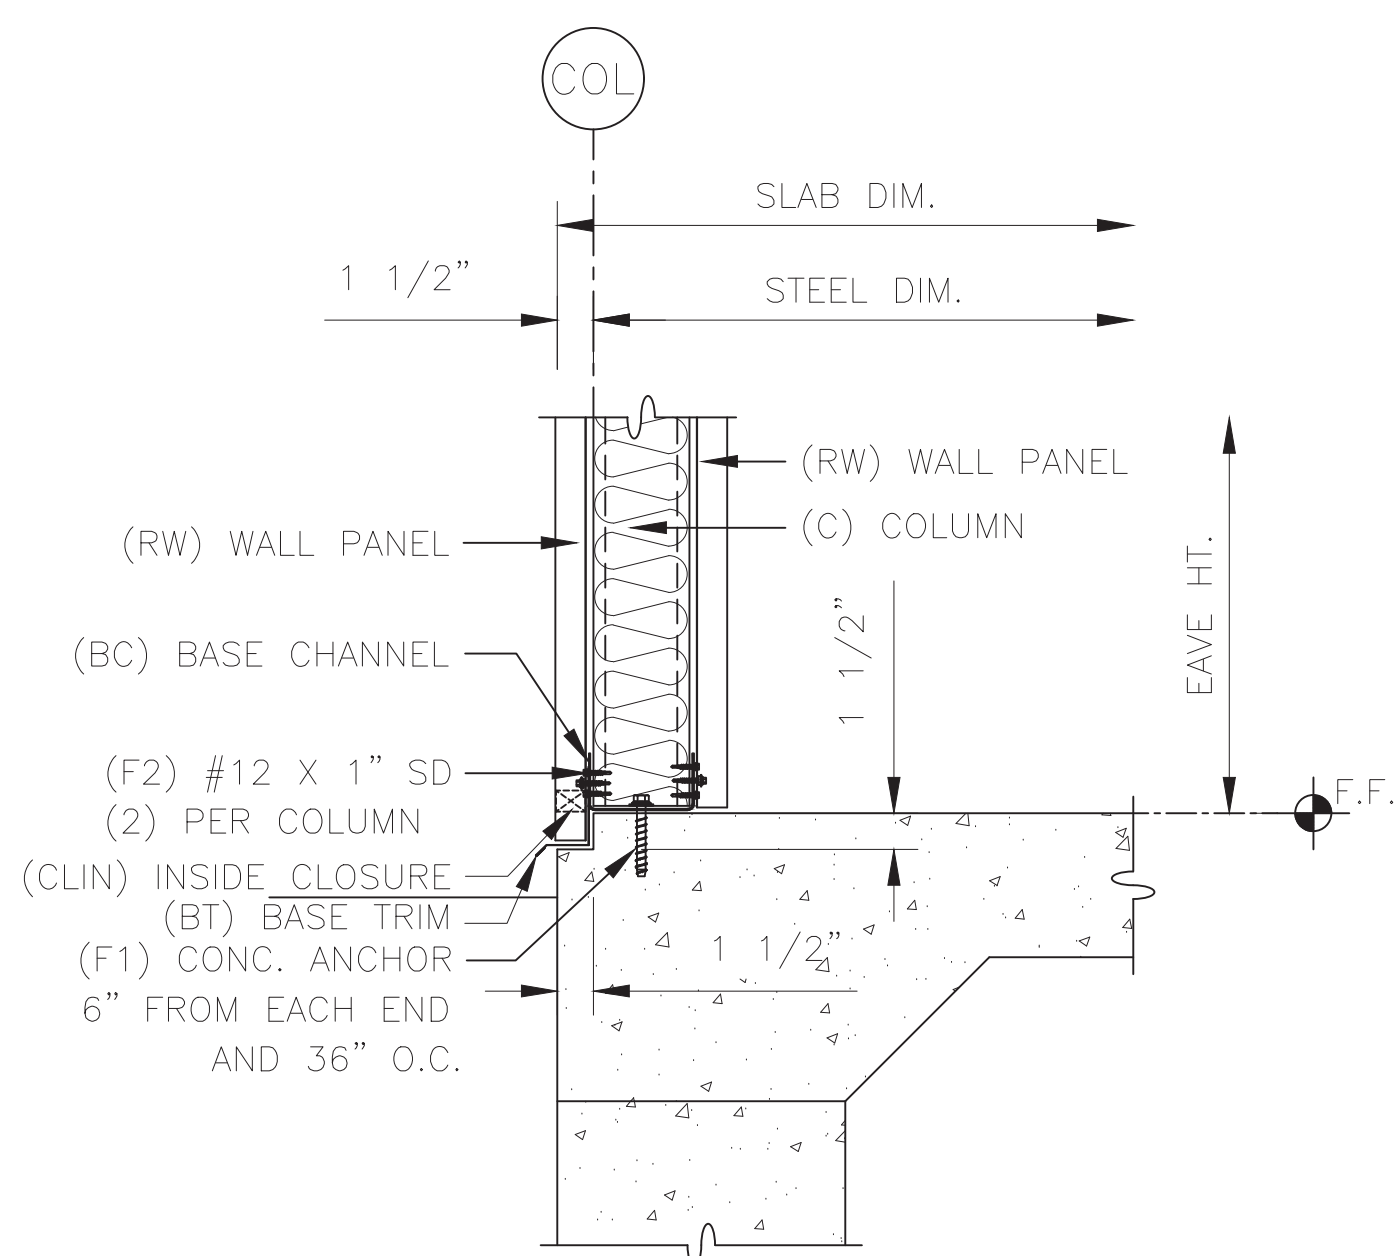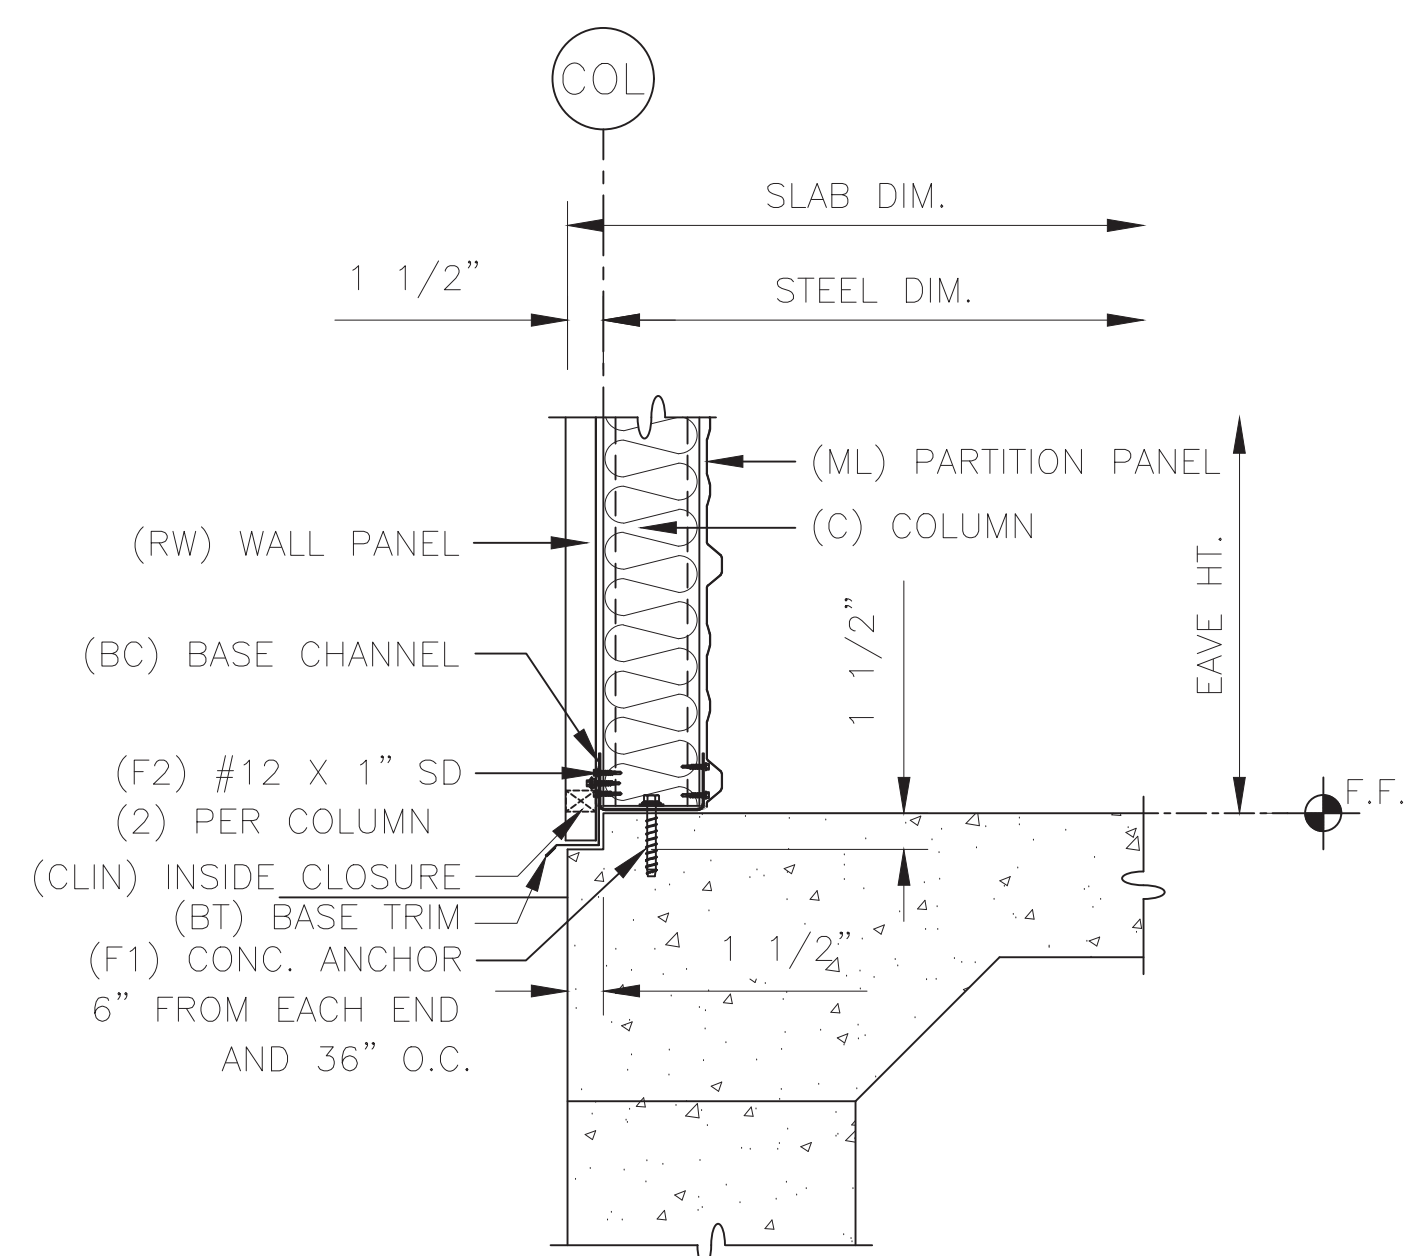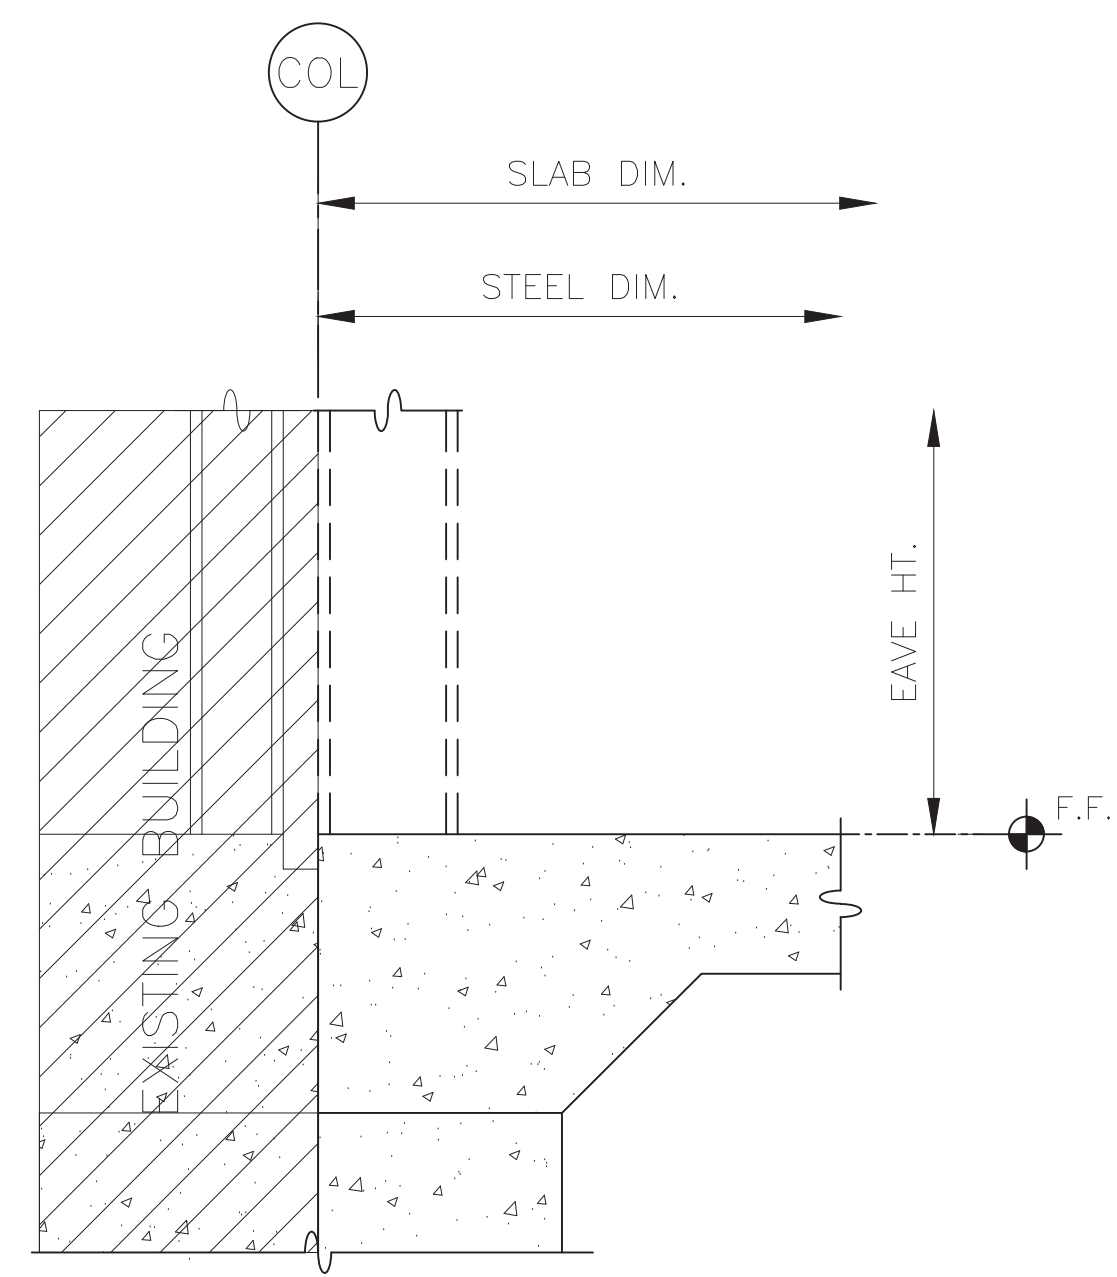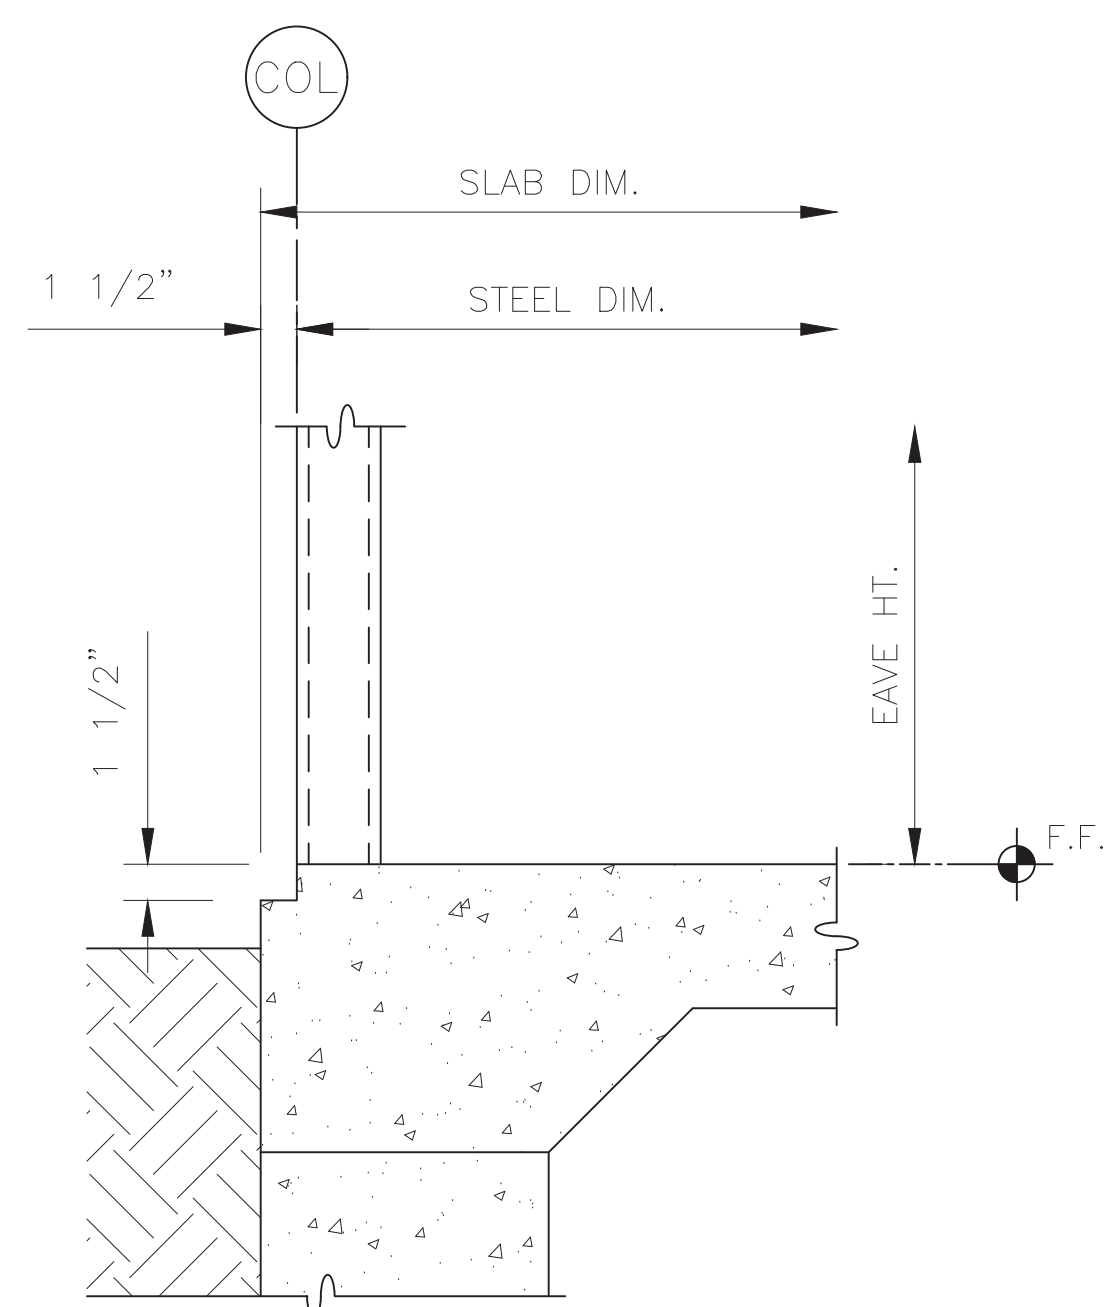

CONFIDENTIAL AND PROPRIETARY INFORMATION

THESE DRAWINGS ARE THE SOLE AND EXCLUSIVE PROPERTY OF THE BUILDING MANUFACTURER. SENSITIVE, UNPUBLISHED, AND CONFIDENTIAL INFORMATION CONTAINED IN THESE DRAWINGS MAY ONLY BE USED FOR ITS BENEFIT. THE DISCLOSURE OF THESE DRAWINGS TO UNAUTHORIZED PERSONS IS STRICTLY PROHIBITED. THESE DRAWINGS MAY NOT BE USED TO CONSTRUCT LIKE PROJECTS WITHOUT WRITTEN PERMISSION FROM THE BUILDING MANUFACTURER. THIS DOCUMENT AND ALL COPIES MUST BE RETURNED UPON DEMAND.

PROJECT:

 $32 \times 174 \times 10-4 \text{ LS}$

LOCATION:

Benton, TN 37307


Sunward Corporation
6800 E. Hampden Ave.
Denver, CO 80224
Phone: 303-758-4141
Fax: 303-758-2735

DWG #23-1084-CL6


Sheet

6 of 11


CONSTRUCTION
INSTRUMENTS ISSUED FOR

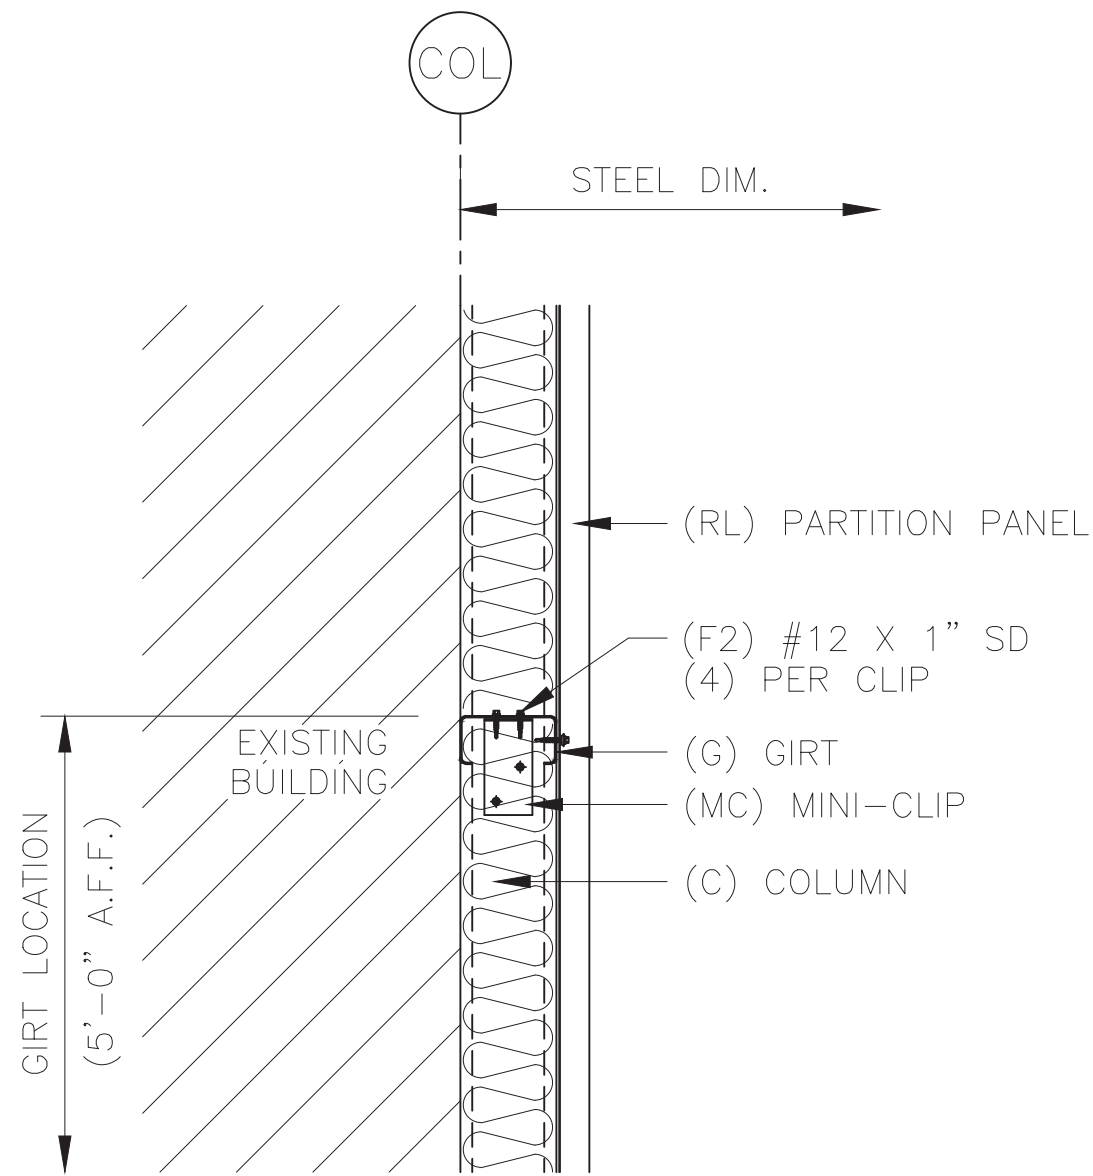


17 TYPICAL GIRT
AT CLIMATE CONTROL WALL

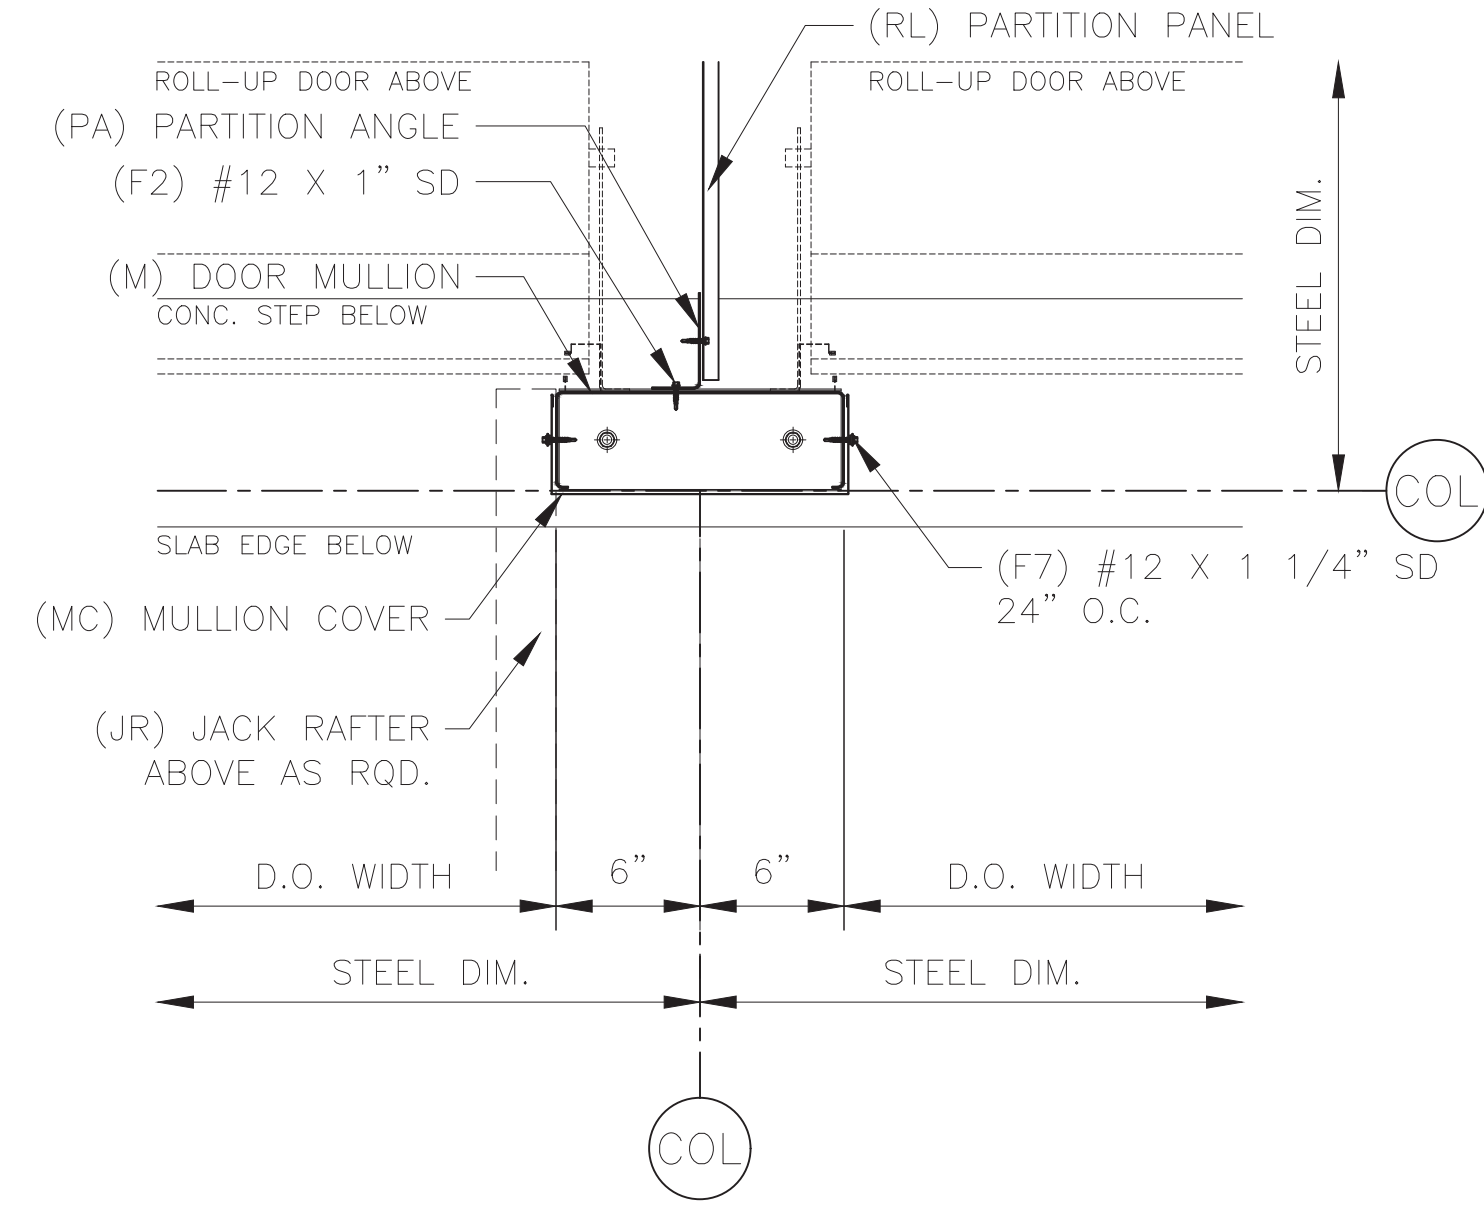


18 DOOR MULLION
AT JACK RAFTER

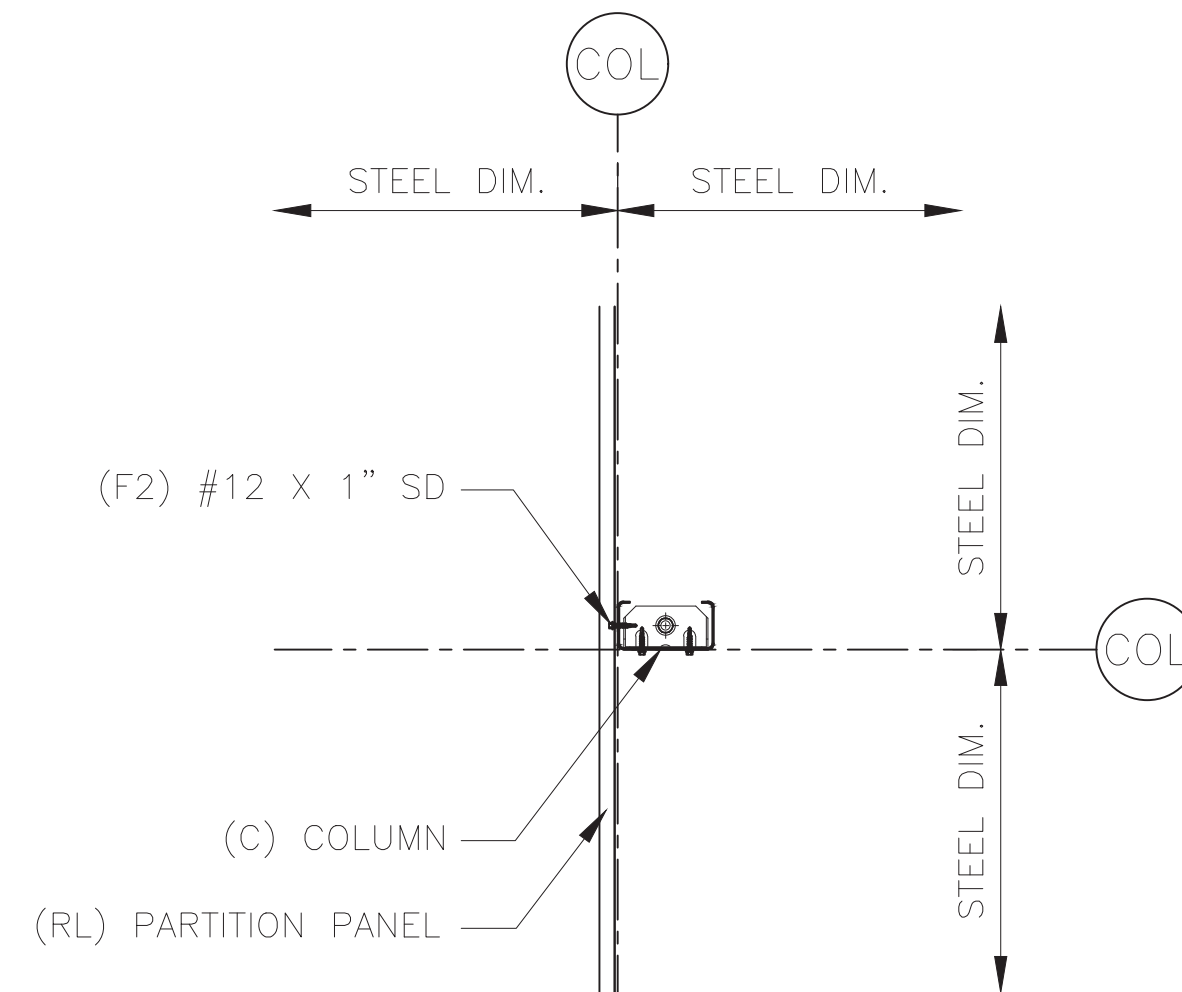


19 COLUMN CLIP

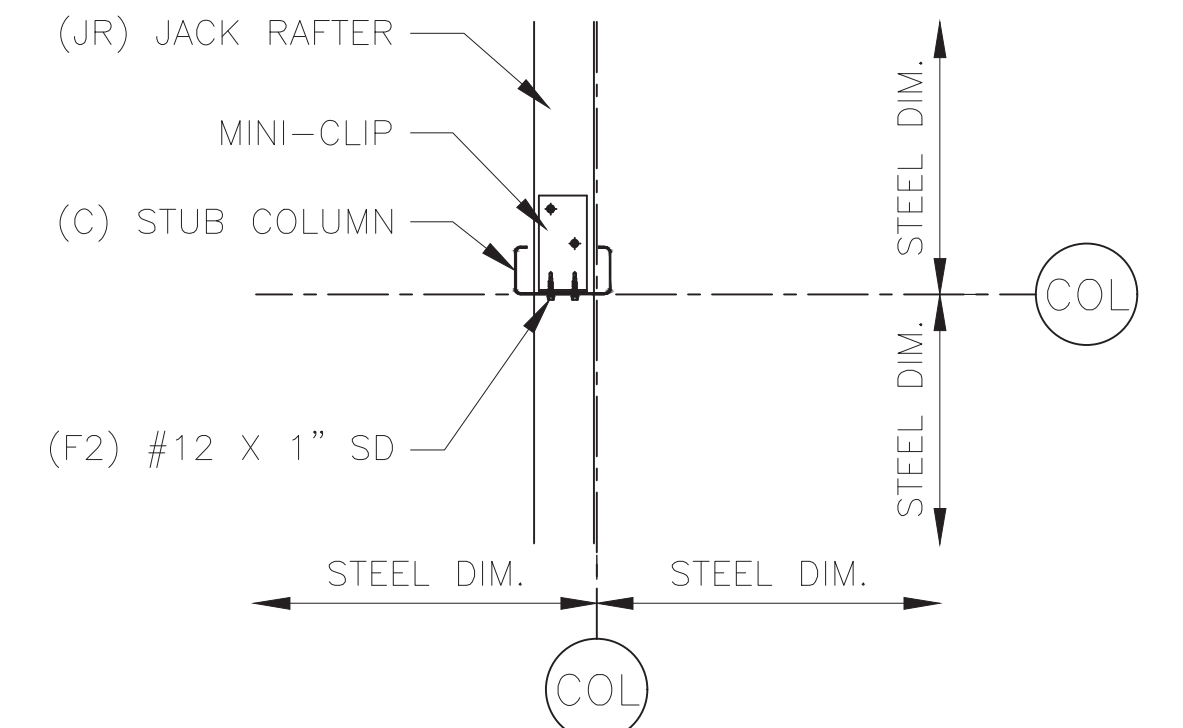


20 JACK RAFTER

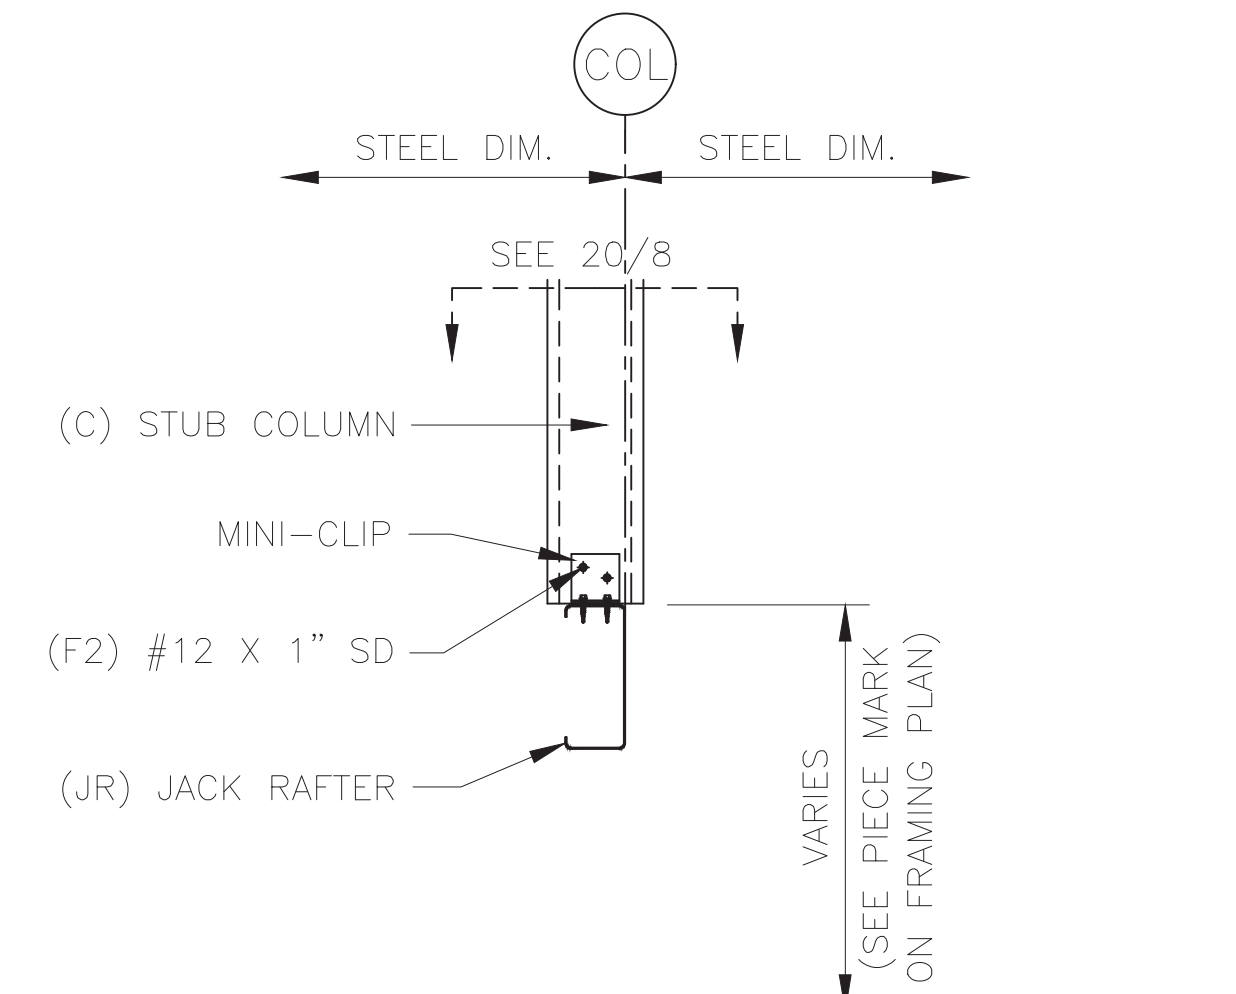


21 JACK RAFTERS AT STUB COLUMN

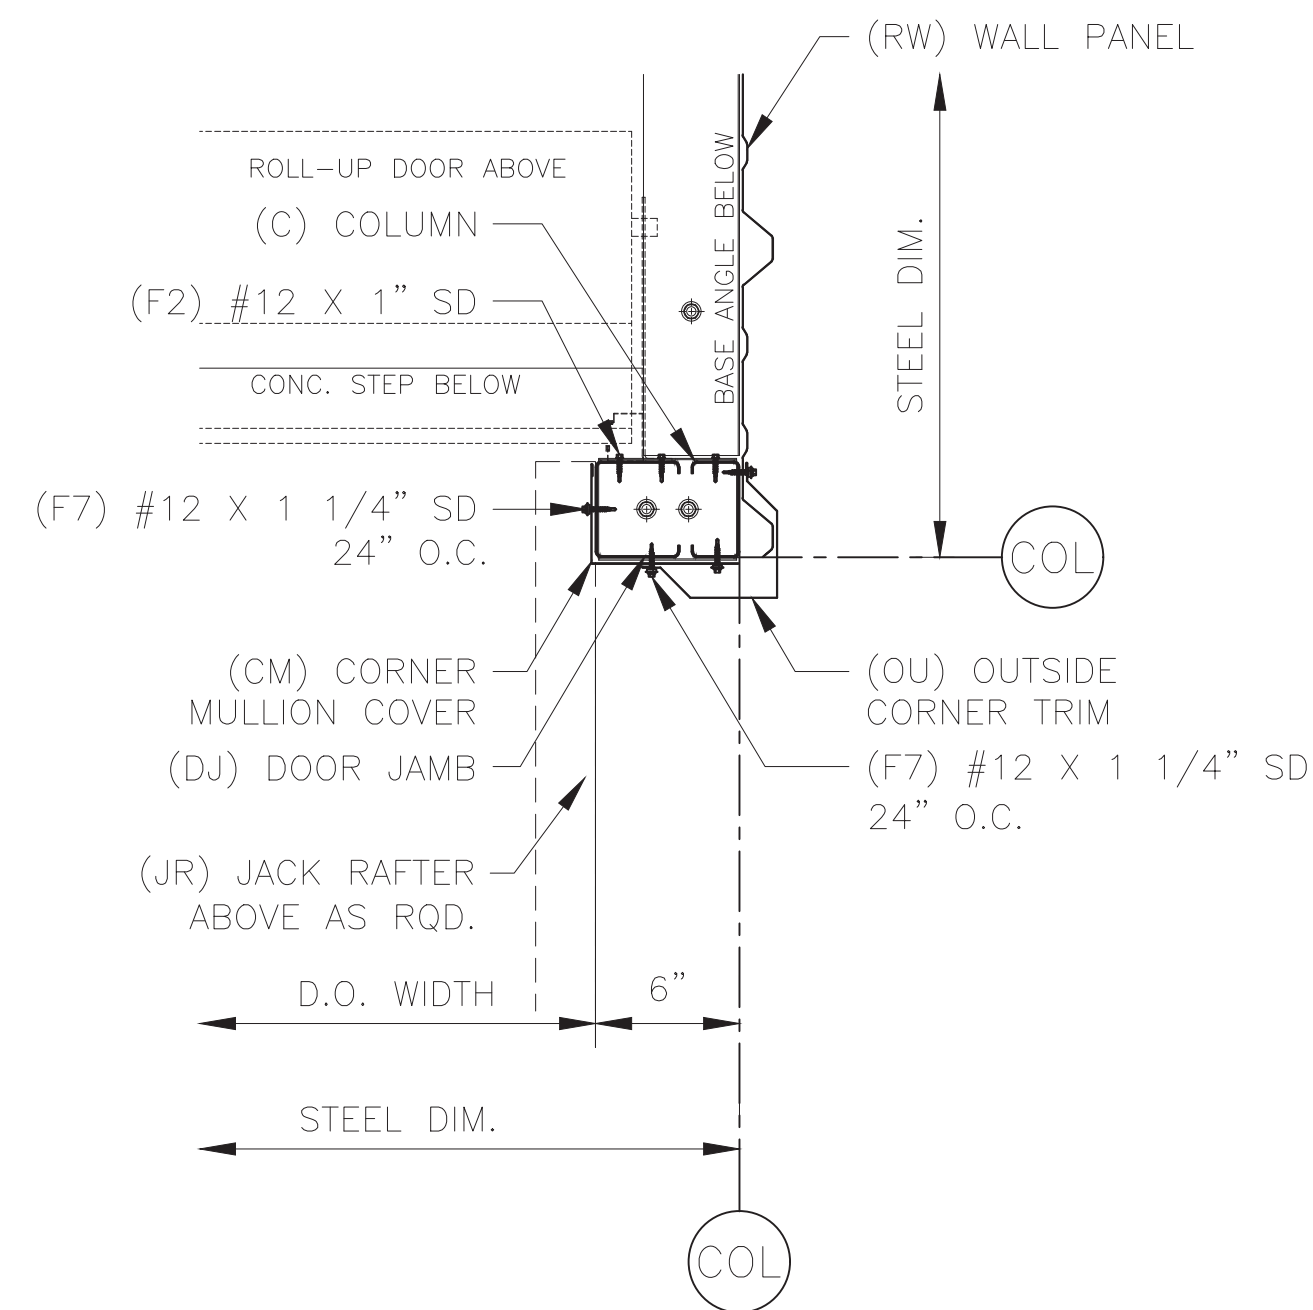


22 DOOR JAMB - 6" CORNER
AT JACK RAFTER

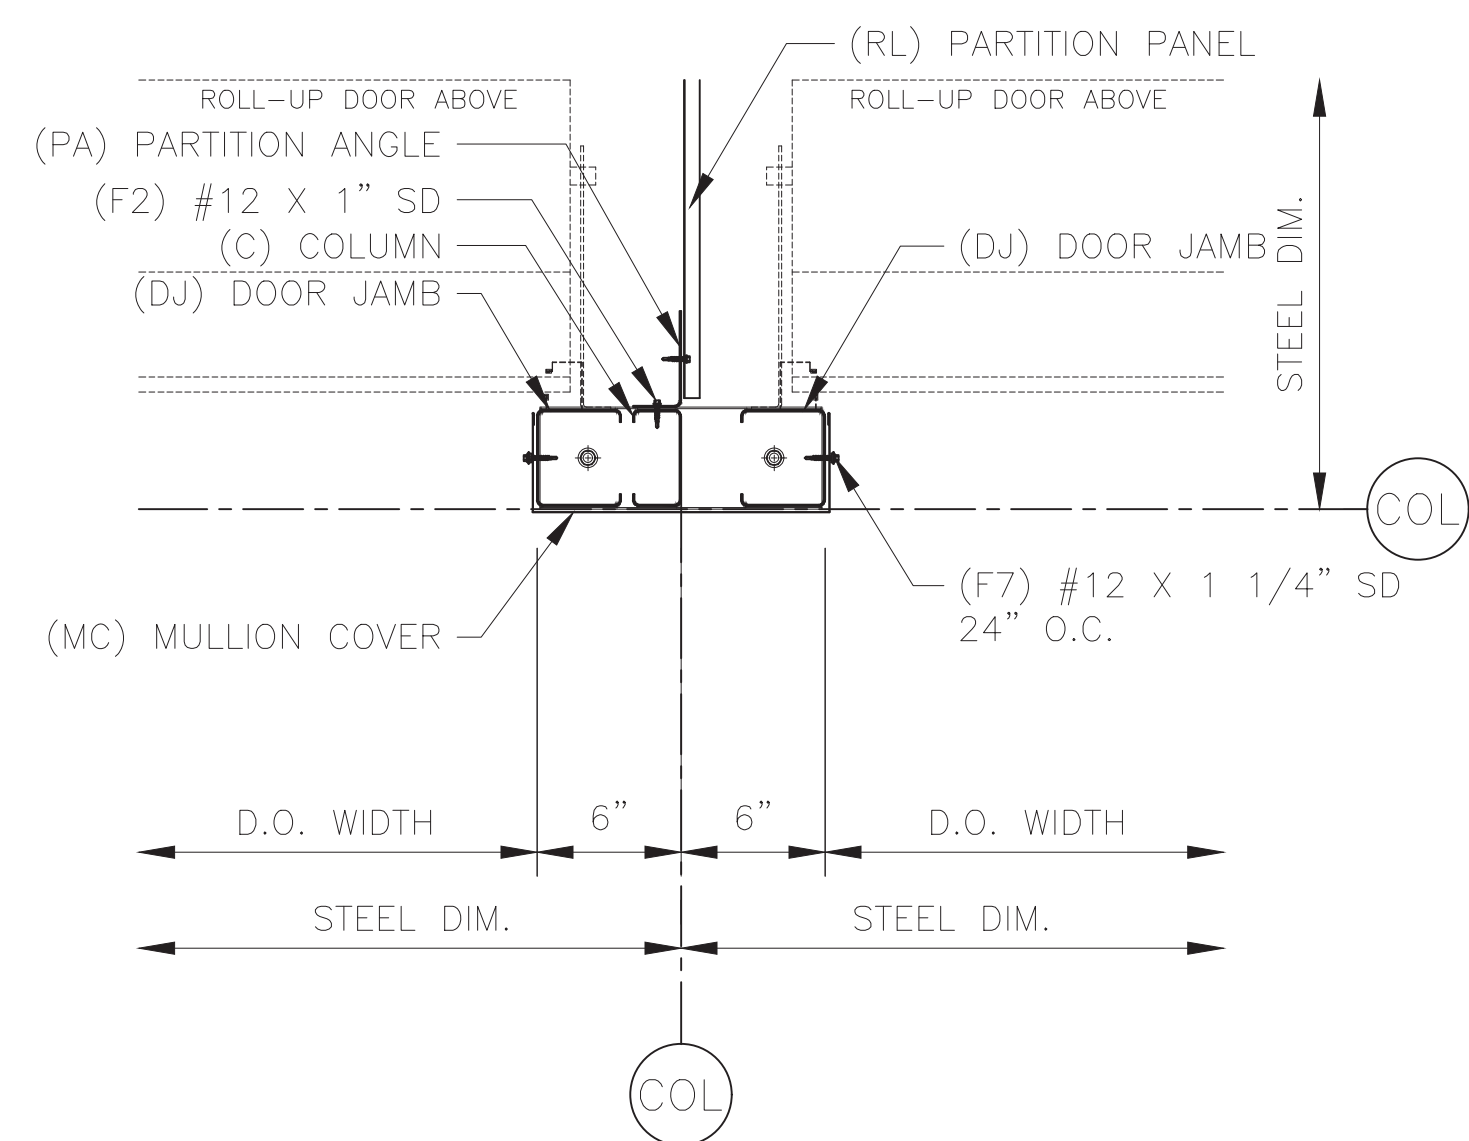


23 DOOR MULLION
AT TRANSVERSE HALLWAYS

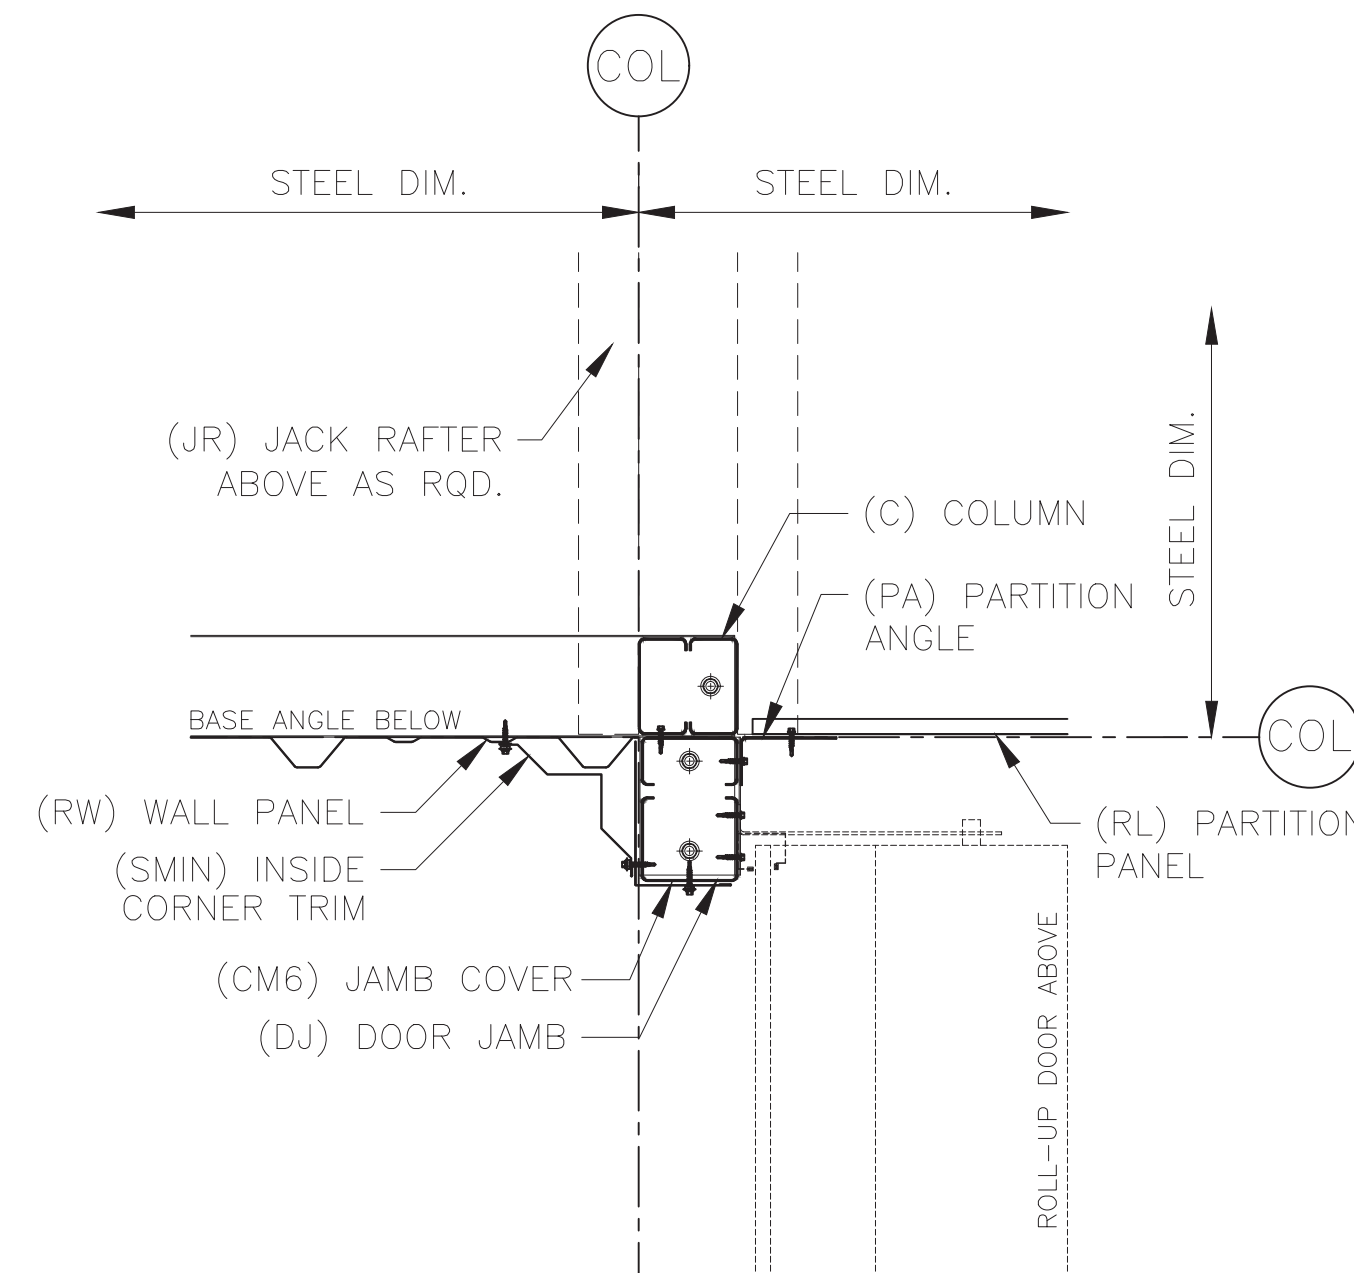

24 INSIDE CORNER

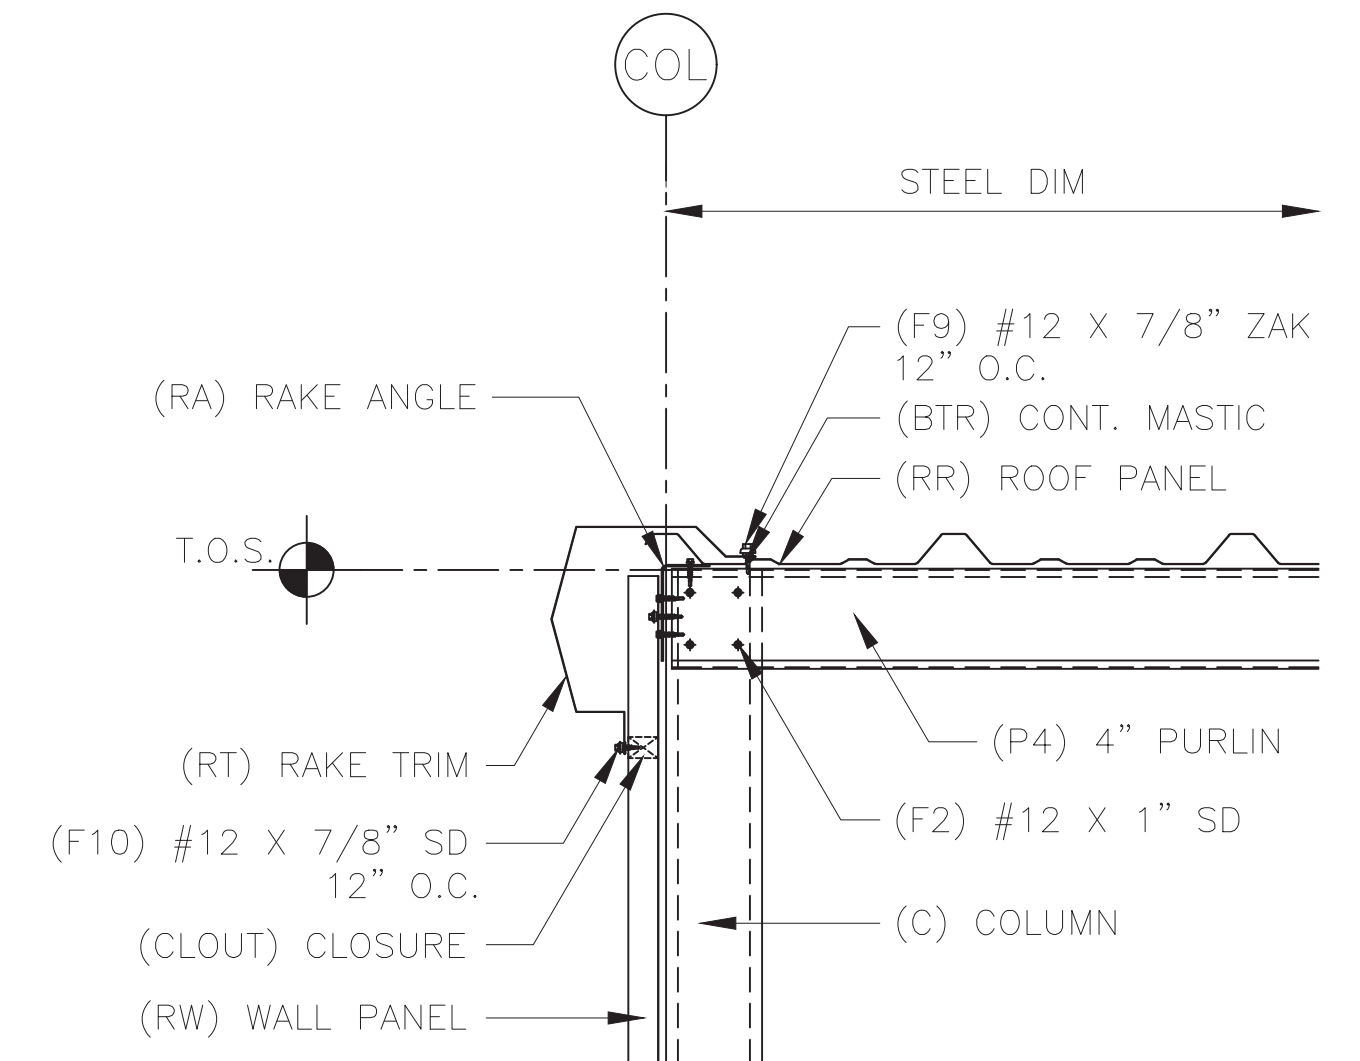

25 RAKE

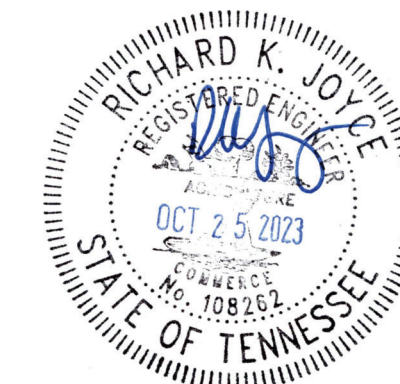

DATE	10/12/23
BY	KF
CONSTRUCTION	
PRINTS ISSUED FOR	

CONFIDENTIAL AND PROPRIETARY INFORMATION
THESE DRAWINGS ARE THE SOLE AND EXCLUSIVE PROPERTY OF SUNWARD CORPORATION. NO REPRODUCTION, STORAGE, OR DISSEMINATION OF THESE DRAWINGS IS PERMITTED WITHOUT THE WRITTEN PERMISSION OF SUNWARD CORPORATION. ANY VIOLATION OF THIS NOTICE SHALL BE CONSIDERED A VIOLATION OF THE COPYRIGHT LAWS OF THE UNITED STATES OF AMERICA.


PROJECT:	32 x 174 x 10-4 LS
LOCATION:	Benton, TN 37307

Sunward Corporation
6800 E. Hampden Ave.
Denver, CO 80224
Phone: 303-758-4141
Fax: 303-758-2735


DWG #23-1084-CL6

Sheet


8 of 11

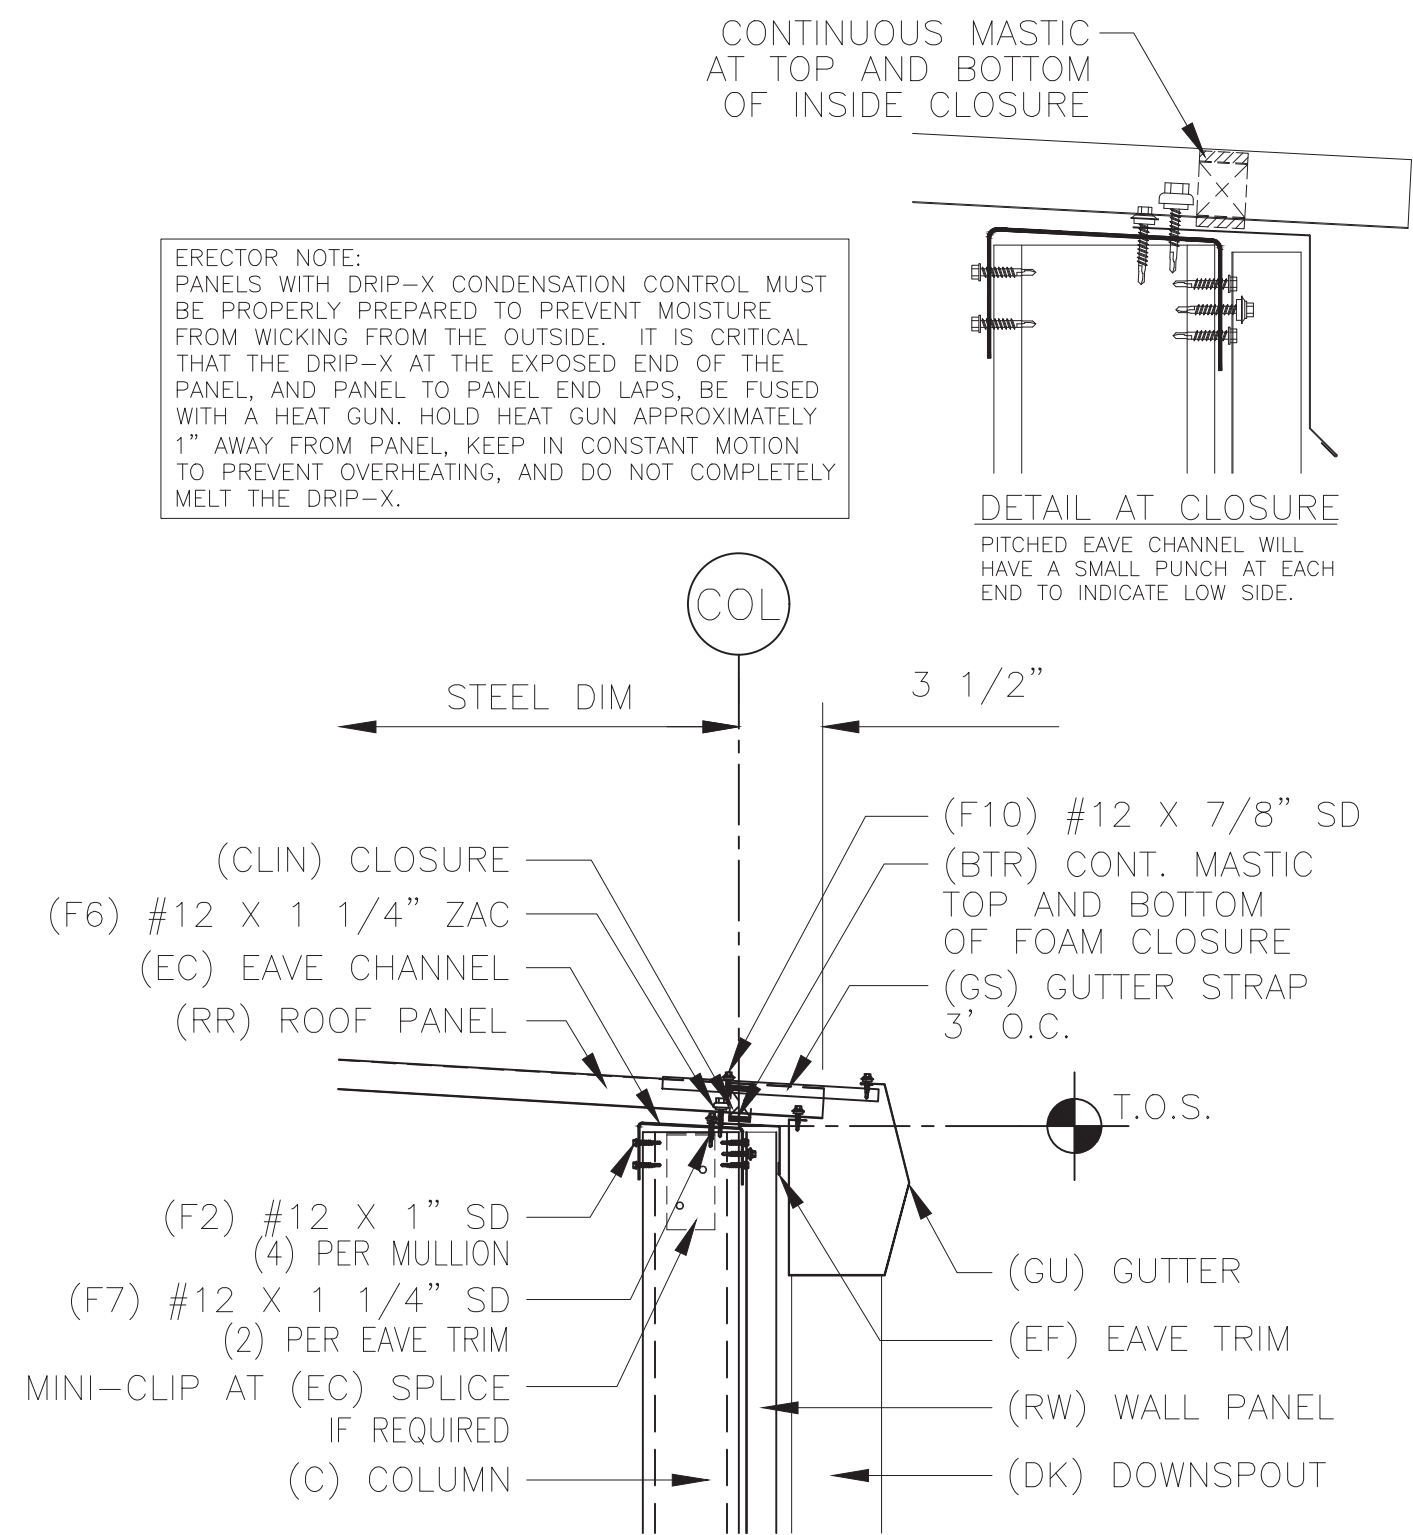


26 LOW EAVE WITH GUTTER

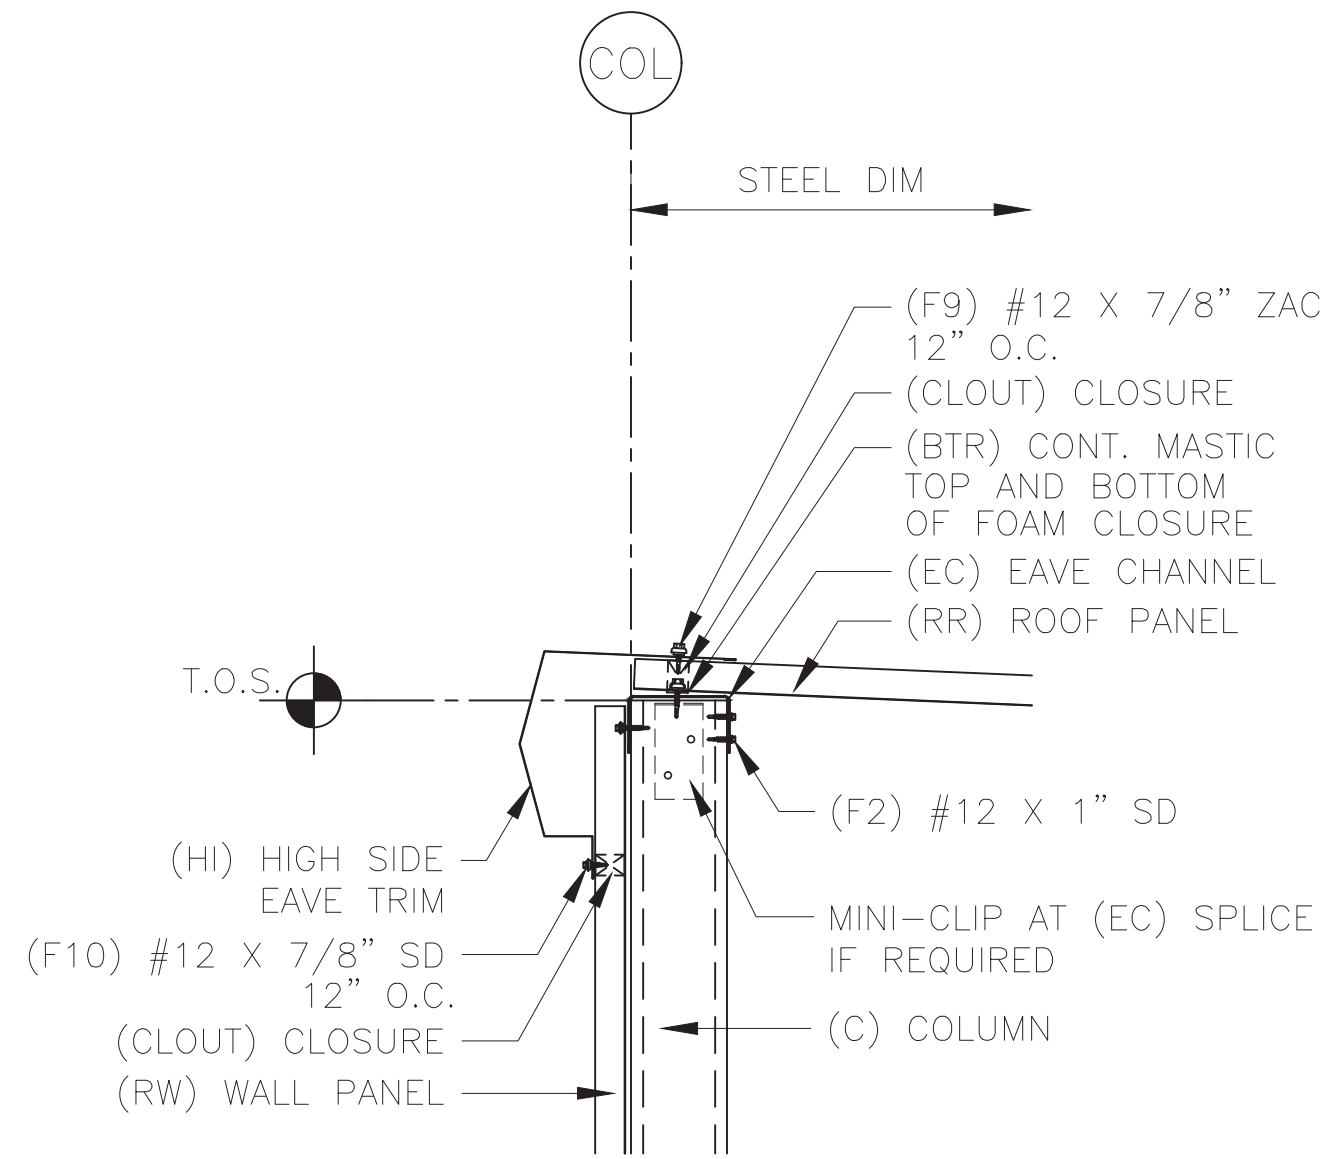


27 HIGH EAVE

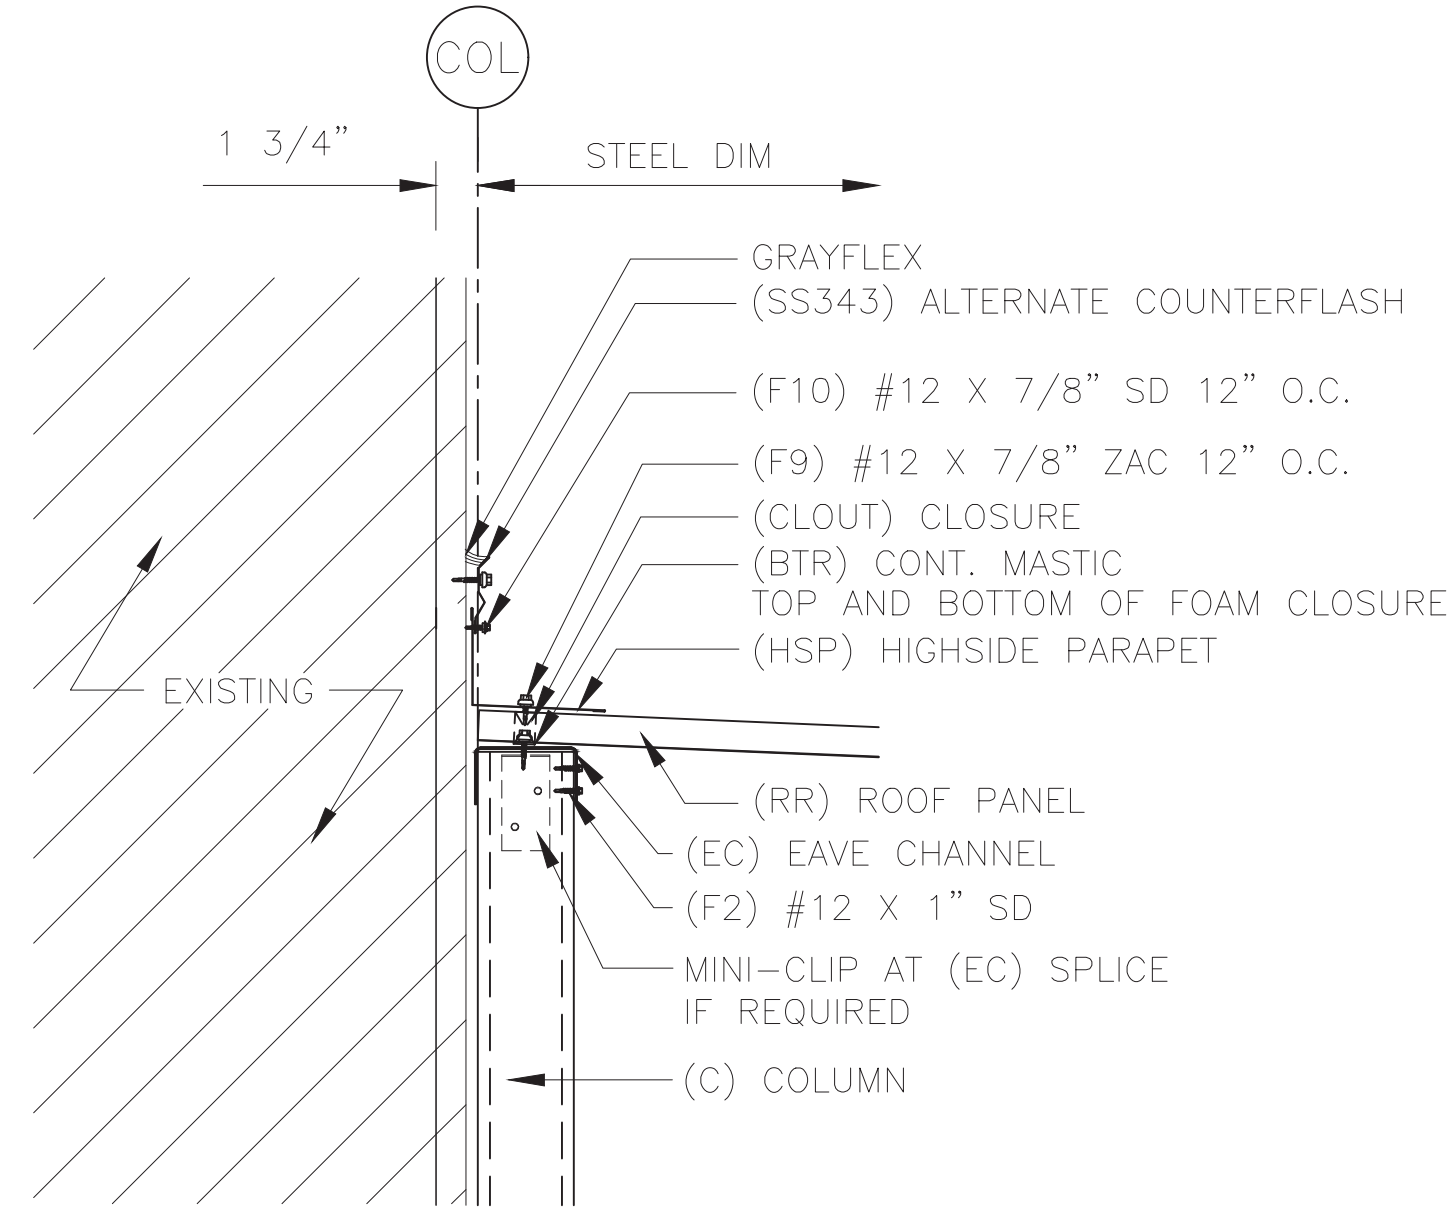


28 HIGH EAVE AT EXISTING

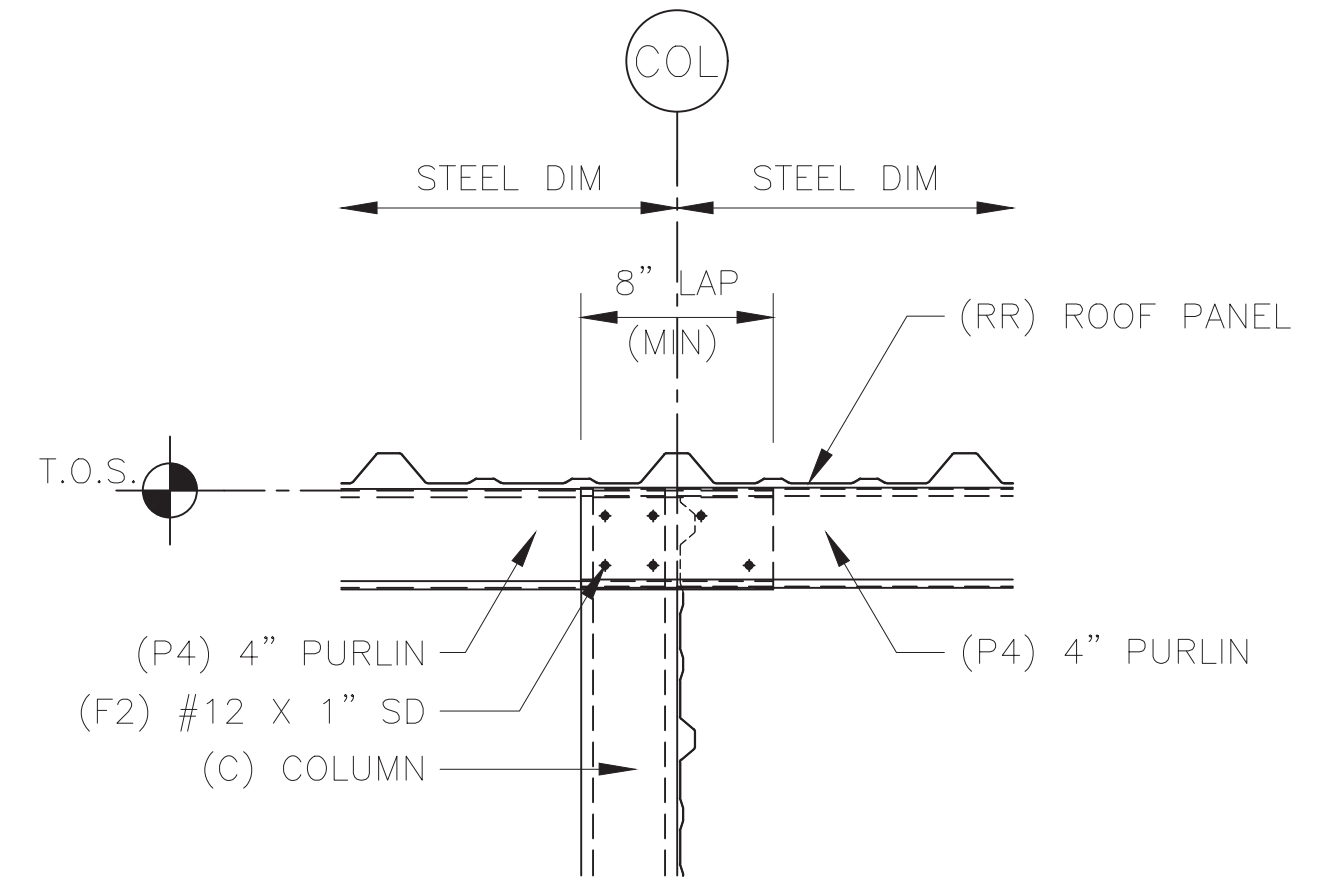


29 4" PURLIN LAP SIDE

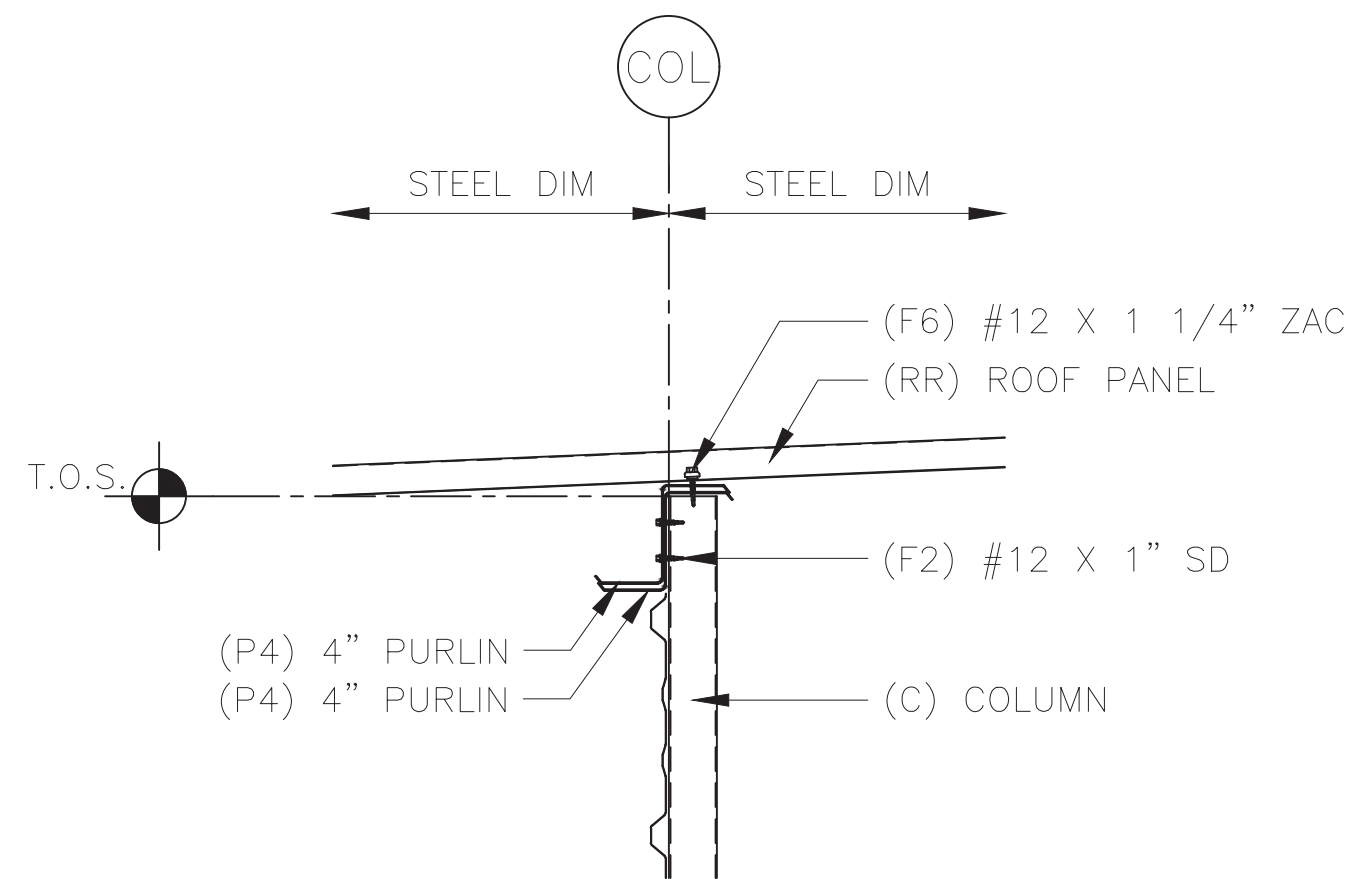


30 4" PURLIN LAP SECTION

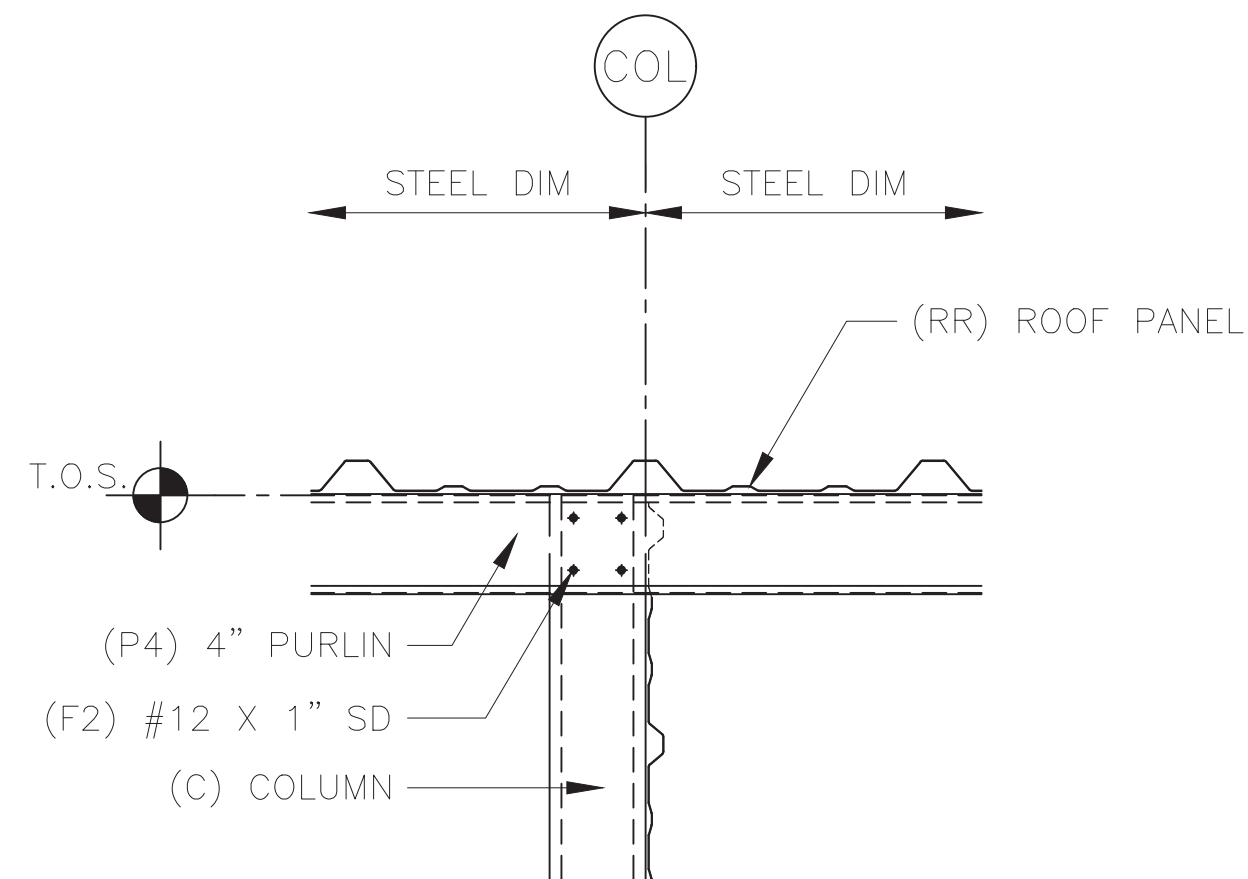

31 4" PURLIN SIDE

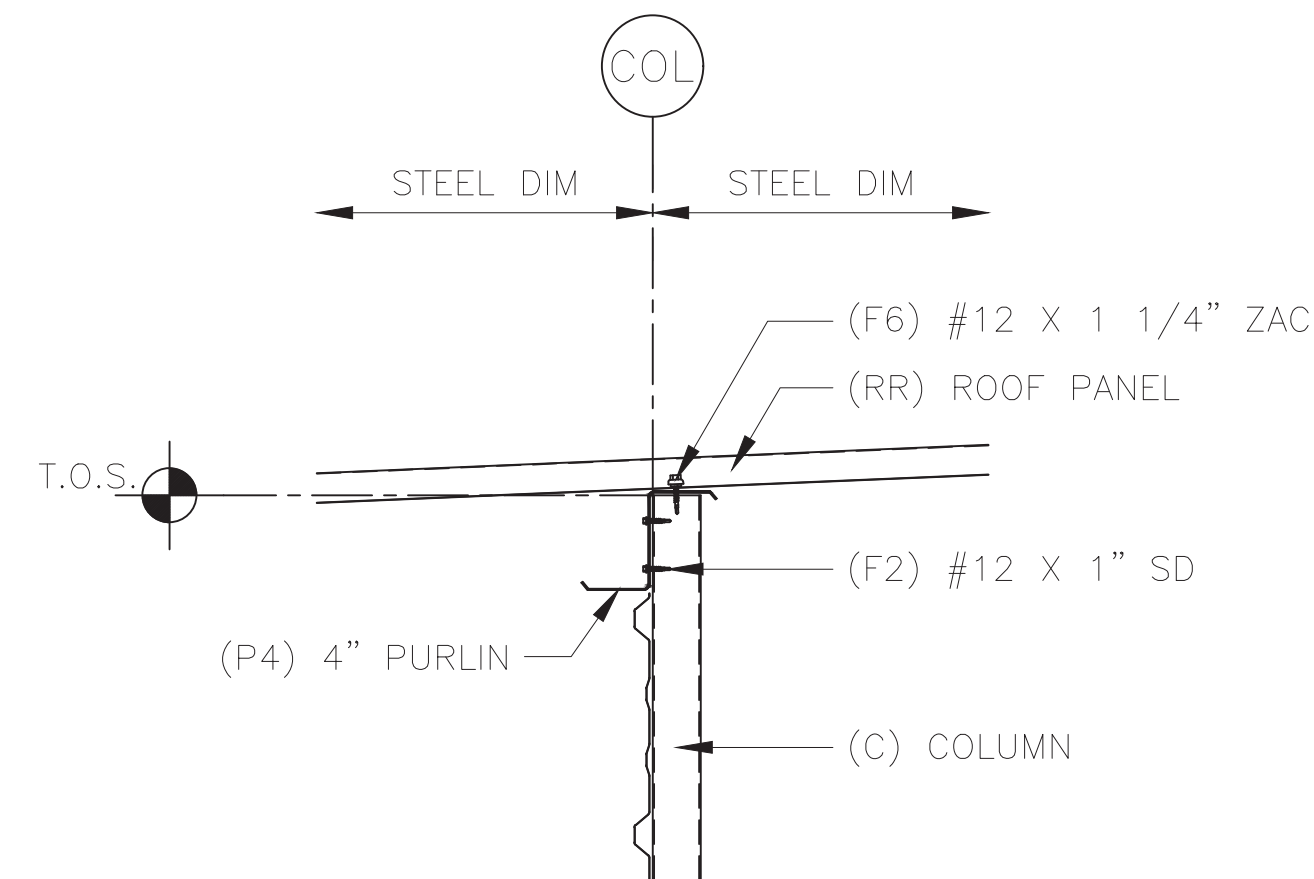

32 4" PURLIN SECTION

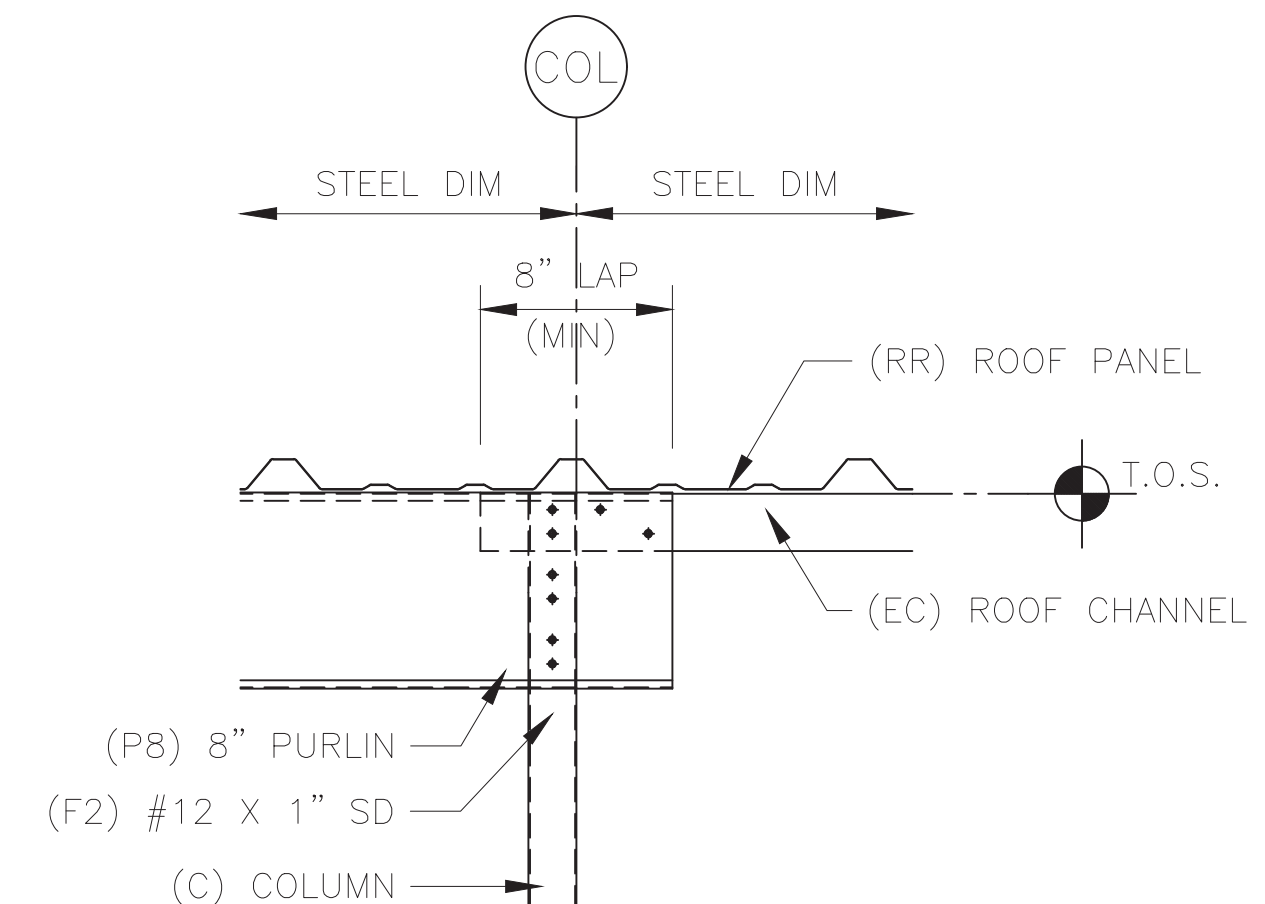

33 PURLIN LAP SIDE
8" PURLIN TO ROOF CHANNEL



DATE	10/12/23
BY	KF
CONSTRUCTION	
PRINTS ISSUED FOR	

CONFIDENTIAL AND PROPRIETARY INFORMATION
THESE DRAWINGS ARE THE SOLE AND EXCLUSIVE PROPERTY OF SUNWARD CORPORATION. ANY REPRODUCTION, IN WHOLE OR IN PART, WITHOUT THE WRITTEN PERMISSION OF SUNWARD CORPORATION IS PROHIBITED. THE DISCLOSURE OF THESE DRAWINGS TO ANY OTHER PERSONS IS PROHIBITED. THESE DRAWINGS ARE NOT TO BE USED FOR ANY OTHER PROJECTS WITHOUT WRITTEN PERMISSION FROM THE BUILDING MANUFACTURER. THIS DOCUMENT AND ALL COPIES MUST BE RETURNED UPON DEMAND.

PROJECT:
32 x 174 x 10-4 LS
LOCATION:
Benton, TN 37307

Sunward Corporation
6800 E. Hampden Ave.
Denver, CO 80224
Phone: 303-758-4141
Fax: 303-758-2735

DWG #23-1084-CL6

Sheet

9 of 11



THESE DRAWINGS ARE THE SOLE AND EXCLUSIVE PROPERTY OF THE BUILDING MANUFACTURER. NO REPRODUCTION, COPYING, REUSE, REVENUE, LENDING, RENTAL, SALE, TRANSFER, DISSEMINATION, OR FURTHER DISCLOSURE OF ANY INFORMATION PROVIDED IN THESE DRAWINGS MAY ONLY BE USED FOR ITS BENEFIT. THE DISCLOSURE OF THESE DRAWINGS TO UNAUTHORIZED PERSONS IS STRICTLY PROHIBITED. THESE DRAWINGS MAY NOT BE USED TO CONSTRUCT LIKE PROJECTS WITHOUT WRITTEN PERMISSION FROM THE BUILDING MANUFACTURER. THIS DOCUMENT AND ALL COPIES MUST BE RETURNED UPON DEMAND.

Benton, TN 37307




Sunward Corporation
6800 E. Hampden Ave.
Denver, CO 80224
Phone: 303-758-4141
Fax: 303-758-2735

DWG #23-1084-CL6

Sheet

10 of 11

CONSTRUCTION	KF	10/12/23
PRINTS ISSUED FOR	BY	DATE

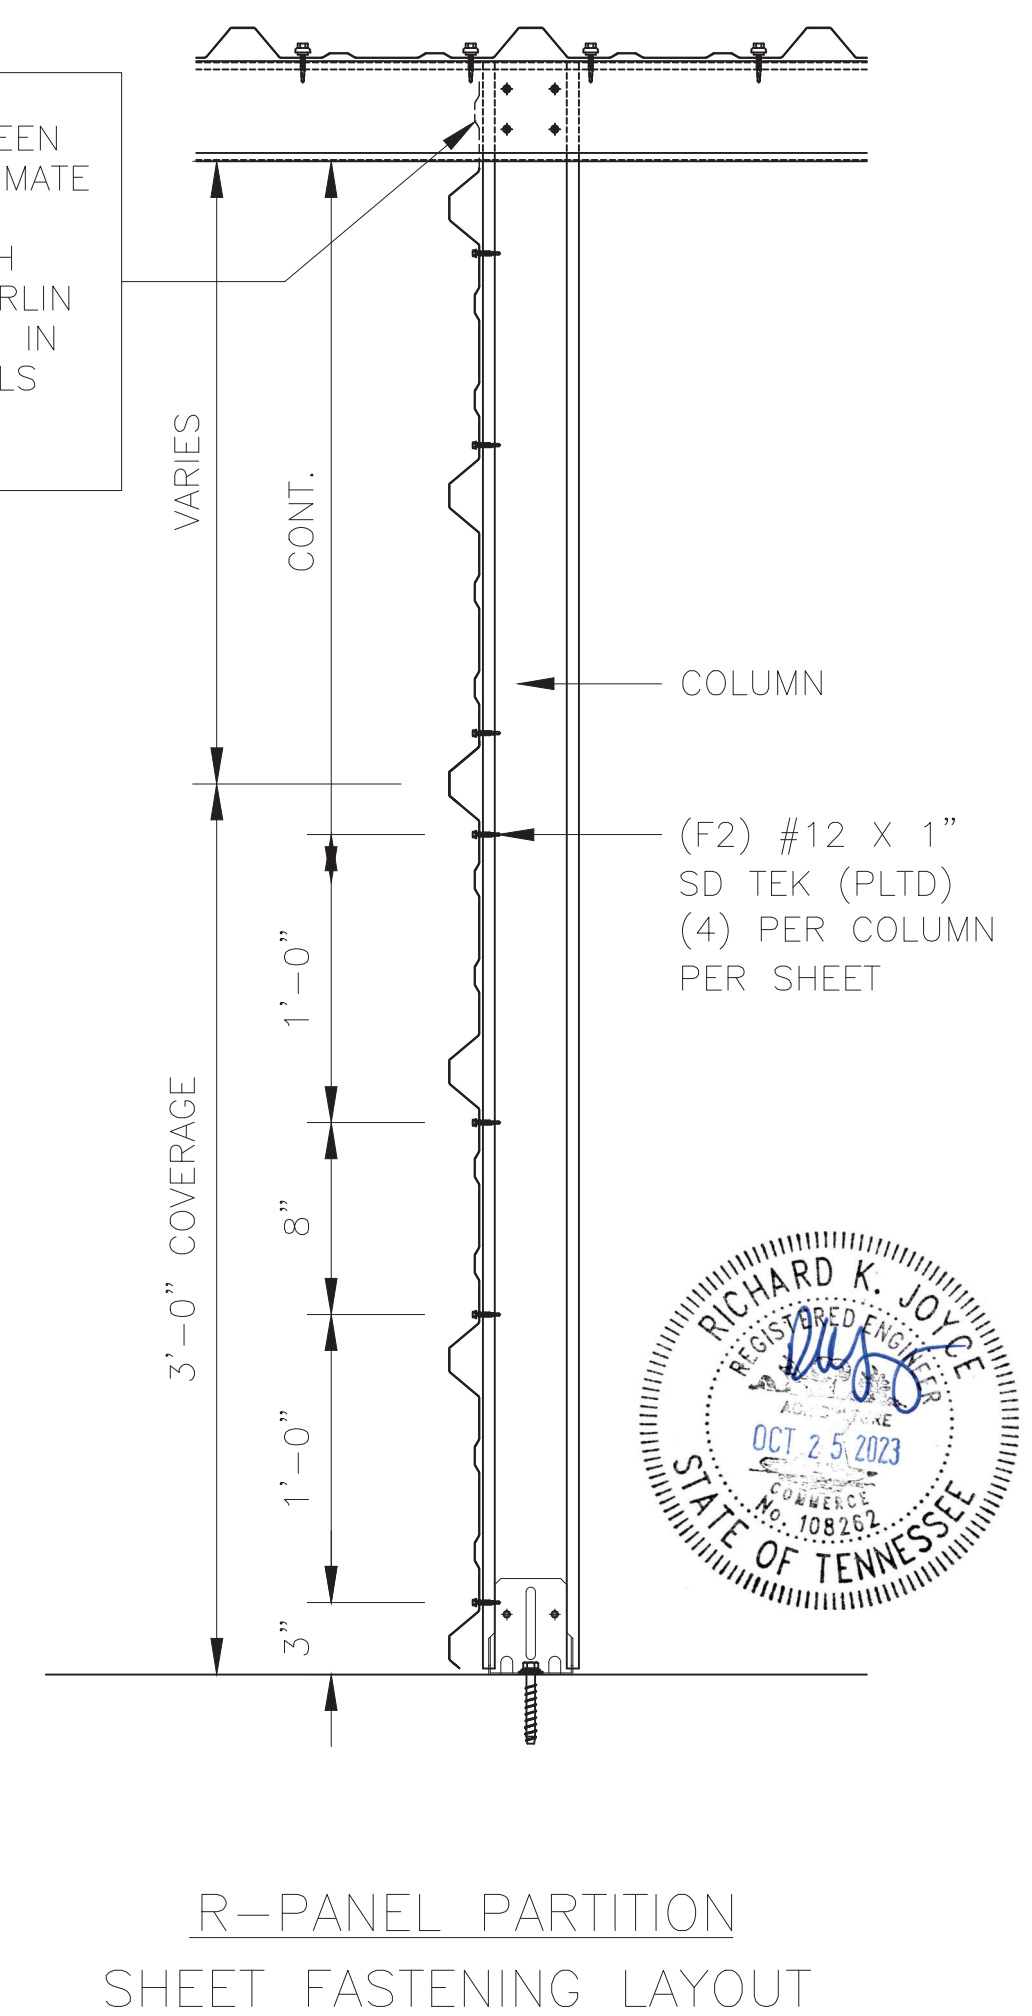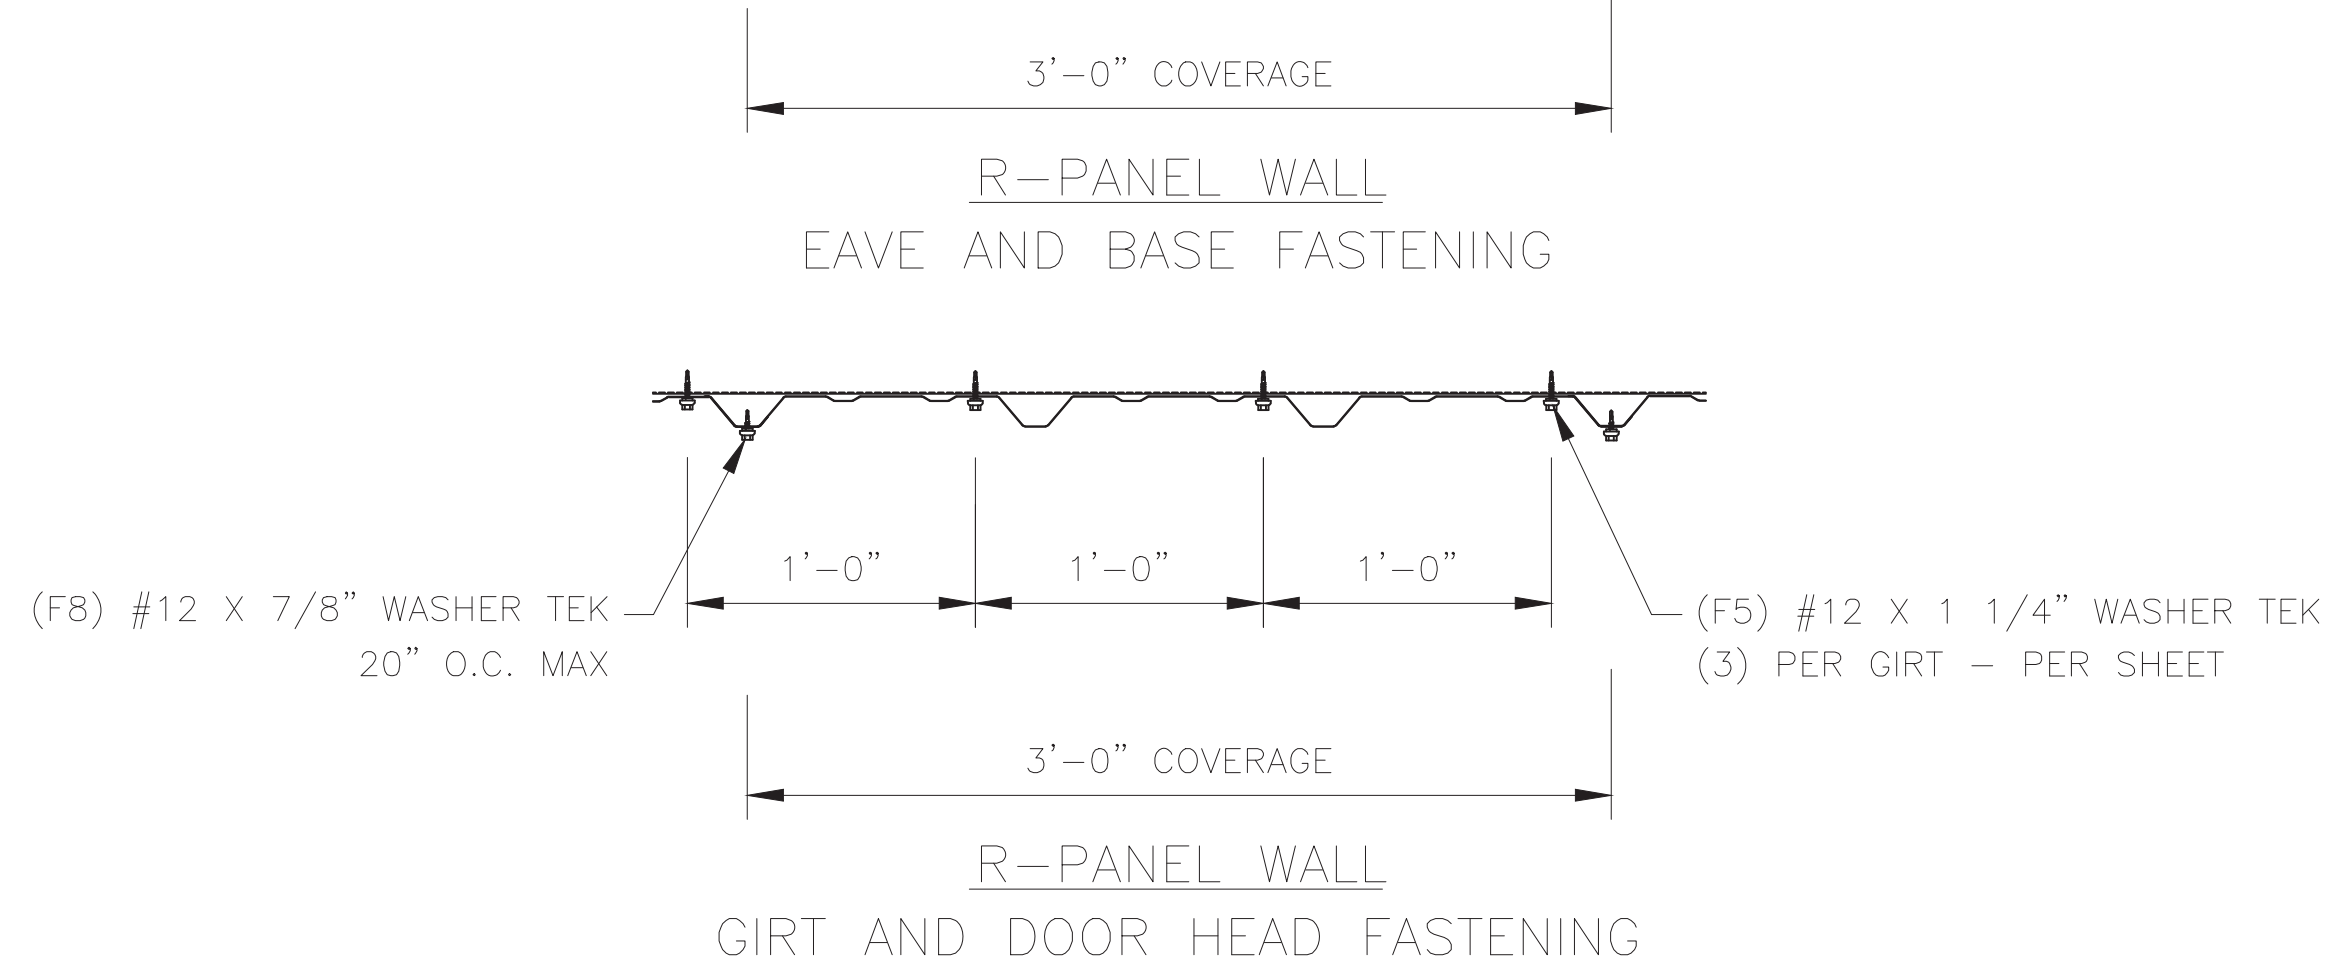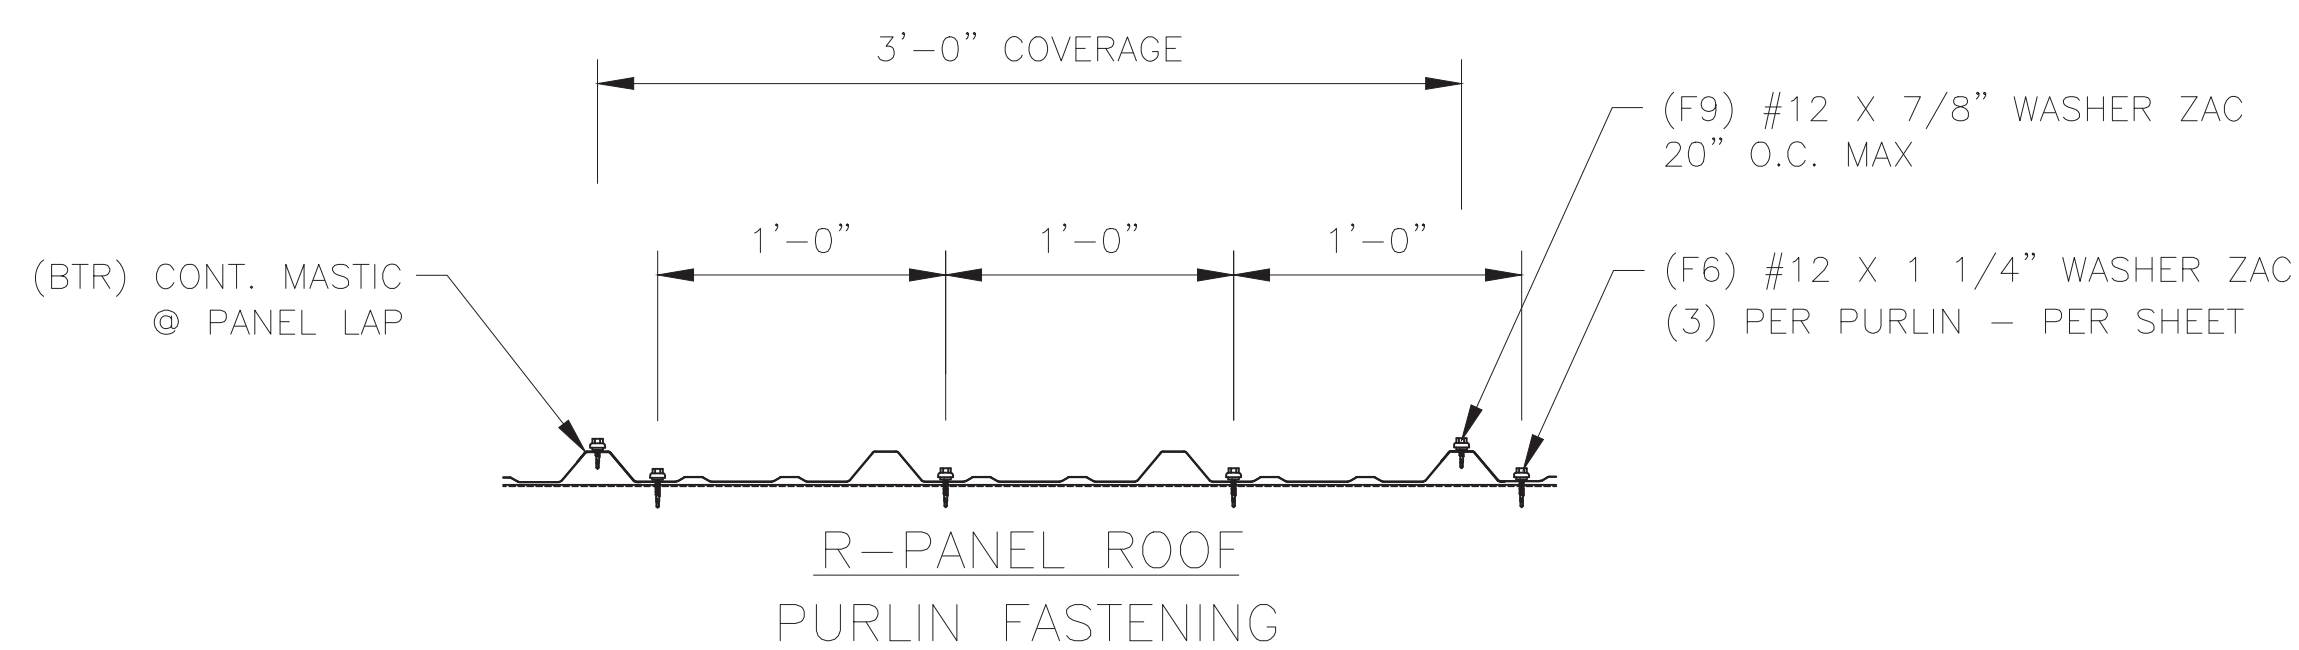

THESE DRAWINGS ARE THE SOLE AND EXCLUSIVE PROPERTY OF THE BUILDING MANUFACTURER. NO REPRODUCTION, COPYING, REUSE, REVENUE, LENDING, RENTAL, SALE, TRANSFER, DISSEMINATION, OR FURTHER DISCLOSURE OF ANY INFORMATION PROVIDED IN THESE DRAWINGS MAY ONLY BE USED FOR ITS BENEFIT. THE DISCLOSURE OF THESE DRAWINGS TO UNAUTHORIZED PERSONS IS STRICTLY PROHIBITED. THESE DRAWINGS MAY NOT BE USED TO CONSTRUCT LIKE PROJECTS WITHOUT WRITTEN PERMISSION FROM THE BUILDING MANUFACTURER. THIS DOCUMENT AND ALL COPIES MUST BE RETURNED UPON DEMAND.

PROJECT:

 $32 \times 174 \times 10^{-4} \text{ LS}$

LOCATION:

Benton, TN 37307

Sunward Corporation
6800 E. Hampden Ave.
Denver, CO 80224
Phone: 303-758-4141
Fax: 303-758-2735

DWG #23-1084-CL6

Sheet

11 of 11