




**INNOVATIVE
DRAFTING &
DESIGN SERVICES**
- CONSULTING
- REScheck
CELL. 867-7757

SUITE 2
3,819 SQ. FT.
PORCH
0 SQ. FT.
PATIO
0 SQ. FT.
TOTAL AREA
3,819 SQ. FT.

**909 BUSINESS PARK DR.
MISSION, TX
- SUITE 2 -**

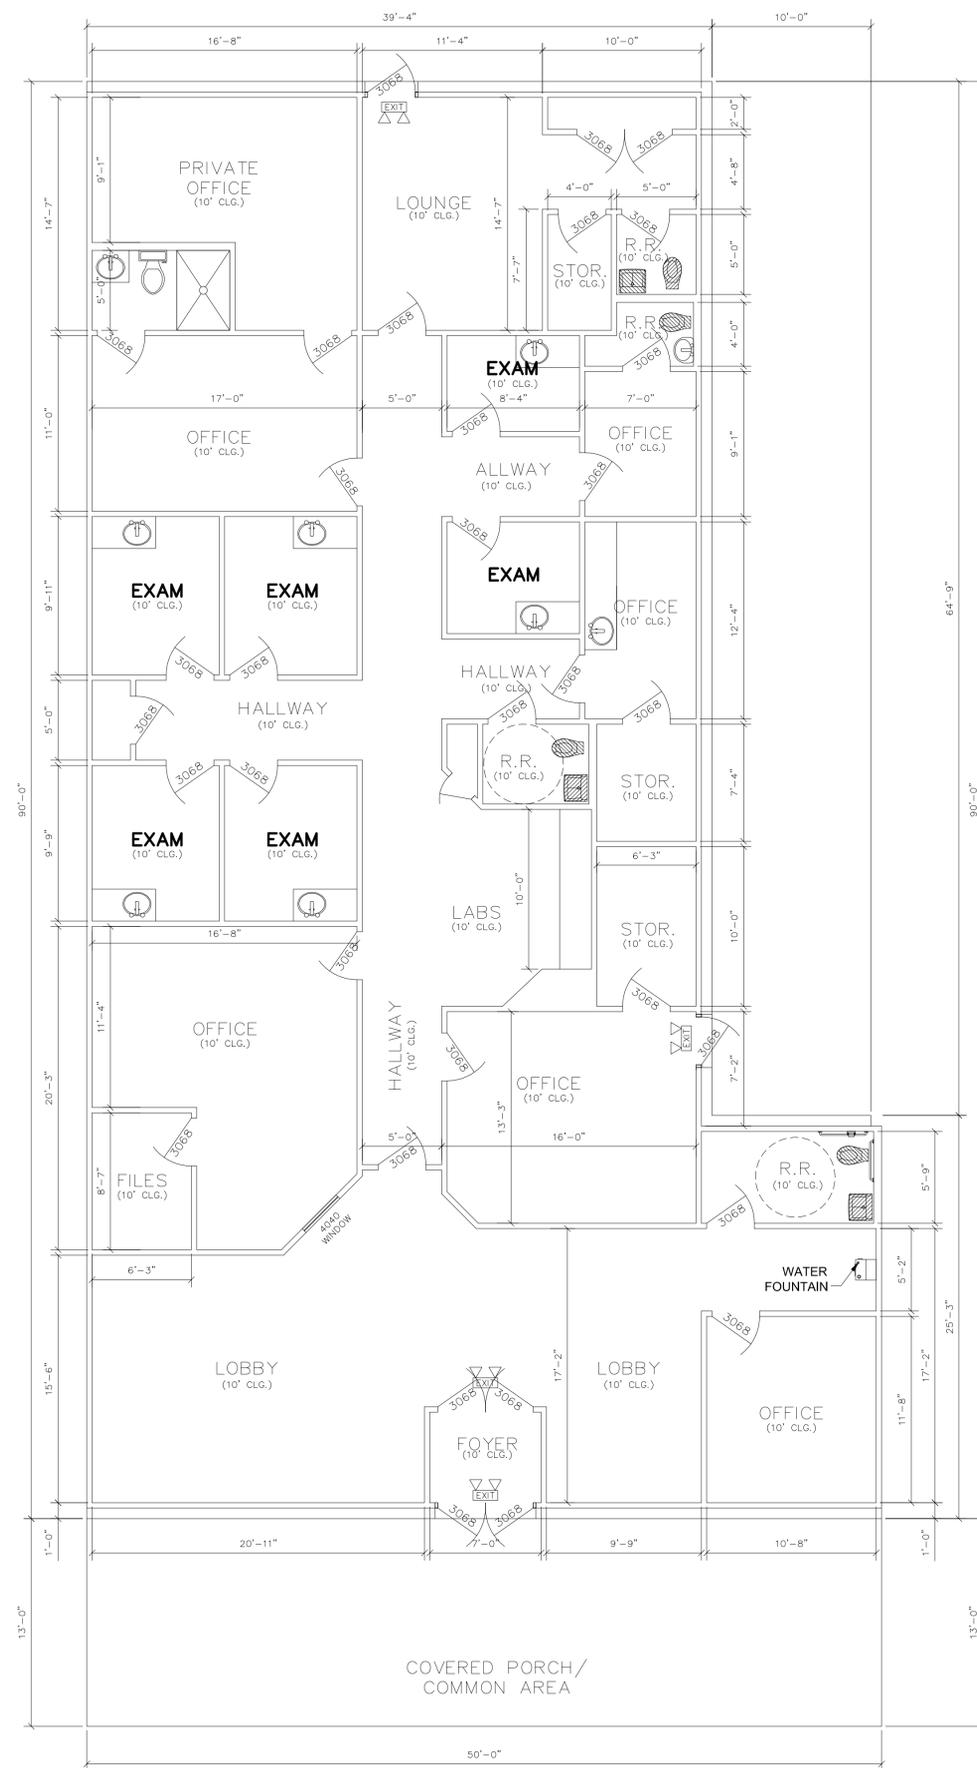

SUITE 2

1 FLOOR PLAN
SCALE: 3/16"=1'-0"

PROJECT NO.	005031
DRAWN BY	JOSUE BARROSO
DATE	7.03.2025
BUILDER	

SHEET NUMBER