

PARKING ANALYSIS:


[illegible]

PROPOSED SITE PLAN GENERAL NOTES

- [illegible]

PROPOSED SITE PLAN KEY NOTES

- 1 REINFORCED MENTAL DRAWINGS, TYPICAL (SHOW DASHED) (REFERENCE SHOP PLAN, SHEET 10)
- 2 REINFORCED CONCRETE PILING (IN DOWNGRADES) (RE: CIVIL DRAWINGS)
- 3 NEW CONCRETE PAVING, TYPICAL (RE: CIVIL DRAWINGS)
- 4 NEW CONCRETE SIDEWALK, RE: CIVIL DRAWINGS
- 5 EXISTING SYSTEM CONNECTION TO BUILDING STAIR OUT (RE: CIVIL AND MEP DRAWINGS)
- 6 NEW WATER SERVICE CONNECTION TO BUILDING STAIR OUT (RE: CIVIL AND MEP DRAWINGS)
- 7 NEW WATER SERVICE (RE: CIVIL AND MEP DRAWINGS AND PAVING)
- 8 EXISTING BUILDING DOWNPOUTS THROUGH CONCRETE SIDEWALK AT ALL DOWNPOUTS AND INTERIOR SITE STORM WATER SYSTEM TYPICAL (RE: CIVIL DRAWINGS)
- 9 NEW EXISTING CONCRETE PAVING
- 10 EXISTING PIPE (WARRANT TO REMAIN (Pipes SCHEDULED))
- 11 IMPROVED NEW PAVEMENT, RE: CIVIL DRAWINGS
- 12 ELECTRICAL SERVICE TO BUILDING, RE ELECTRICAL DRAWINGS (EQUIVALENT METER TO HAVE SOME BATTERY LABELS)
- 13 PHOSPHORUS TREATED BOX (SEE LOCATION WITH FIRE DEPARTMENT)
- 14 IMPROVED MUCK-HILL, RE: DRAIN, CIVIL AND STRUCTURAL DRAWINGS
- 15 RELOCATED TRUCK WASH STRUCTURE

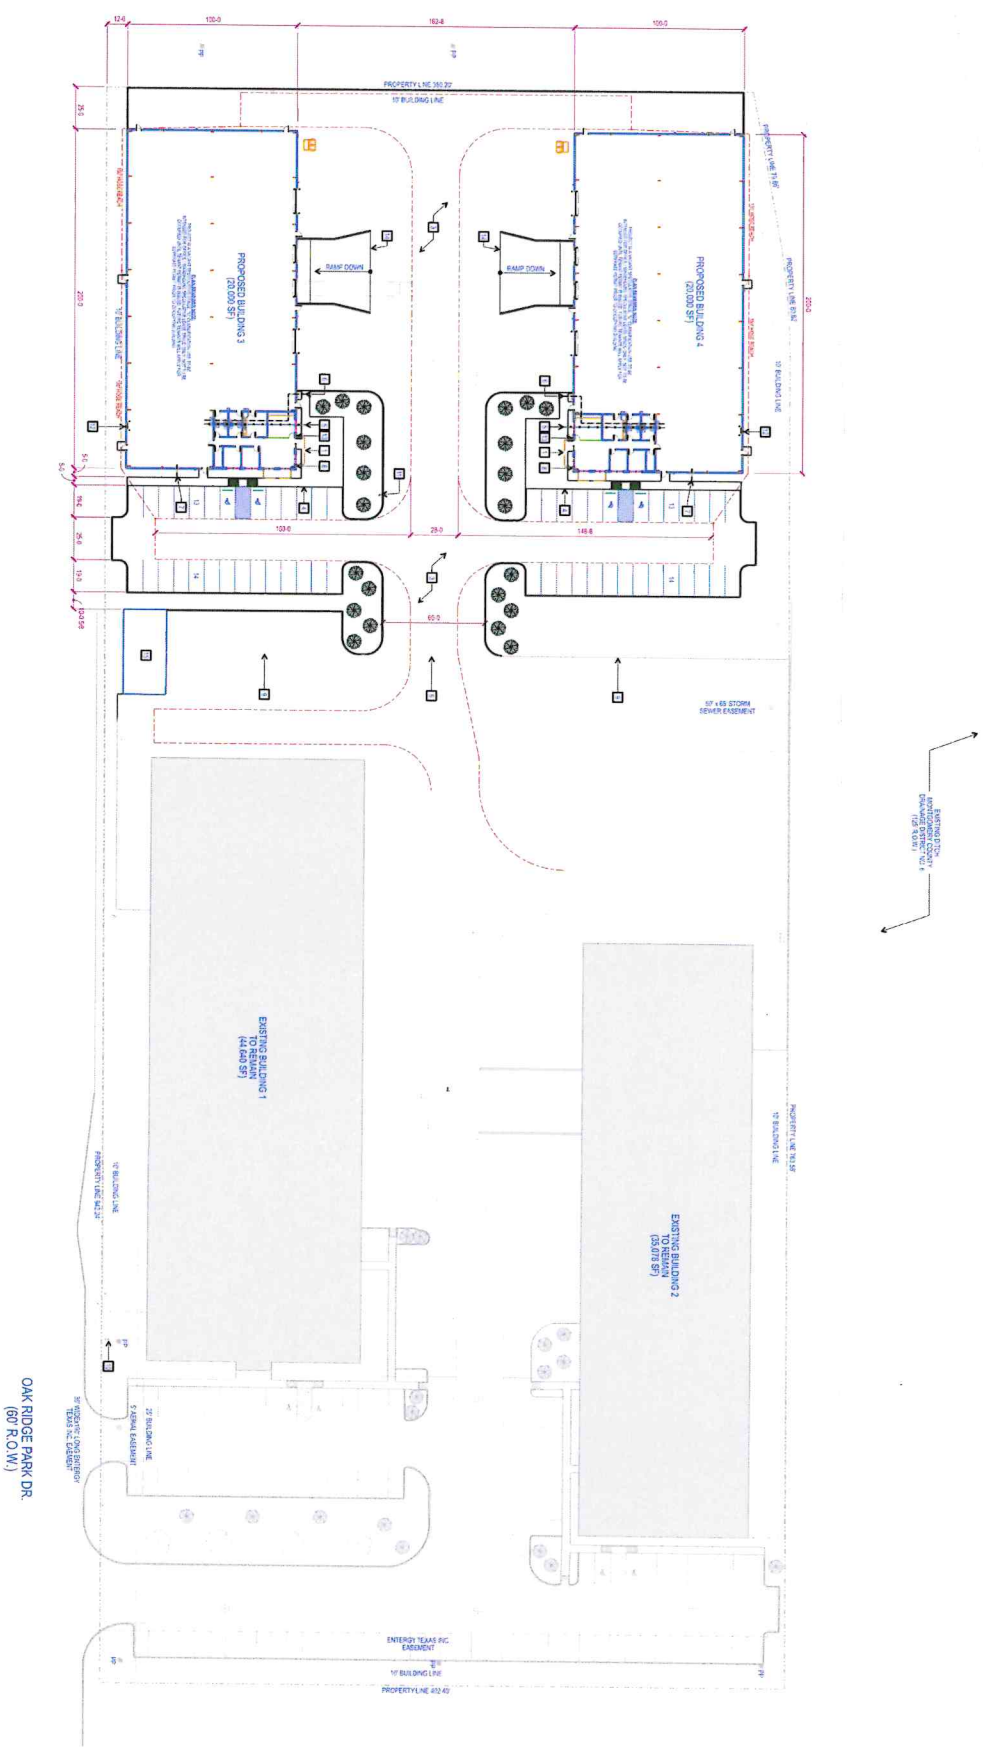

01 PROPOSED SITE PLAN
SCALE : 1" = 40'-0"

SCALE : 1" = 40'-0"



SHEET NAME
**ARCHITECTURAL PROPOSED
SITE PLAN**

SHEET NUMBER


A101

PROJECT NAME:
OAK RIDGE PARK - BUILDINGS 3 & 4

PROJECT ADDRESS:
27268 OAK RIDGE PARK
CONROE, TEXAS 77385

PROJECT NUMBER: 240015A

PROJECT NUMBER: 240015A

 

WALP CONCEPTS
ARCHITECTURE . CONSTRUCTION . DEVELOPMENT

10202 SWEETWATER LAKE CT.
CYPRESS, TEXAS 77433

TEL: 281.914.1839
GUALP@METHODCI.COM

ISSUES AND REVISIONS

[illegible]