


FP2 | SECOND FLOOR PLAN

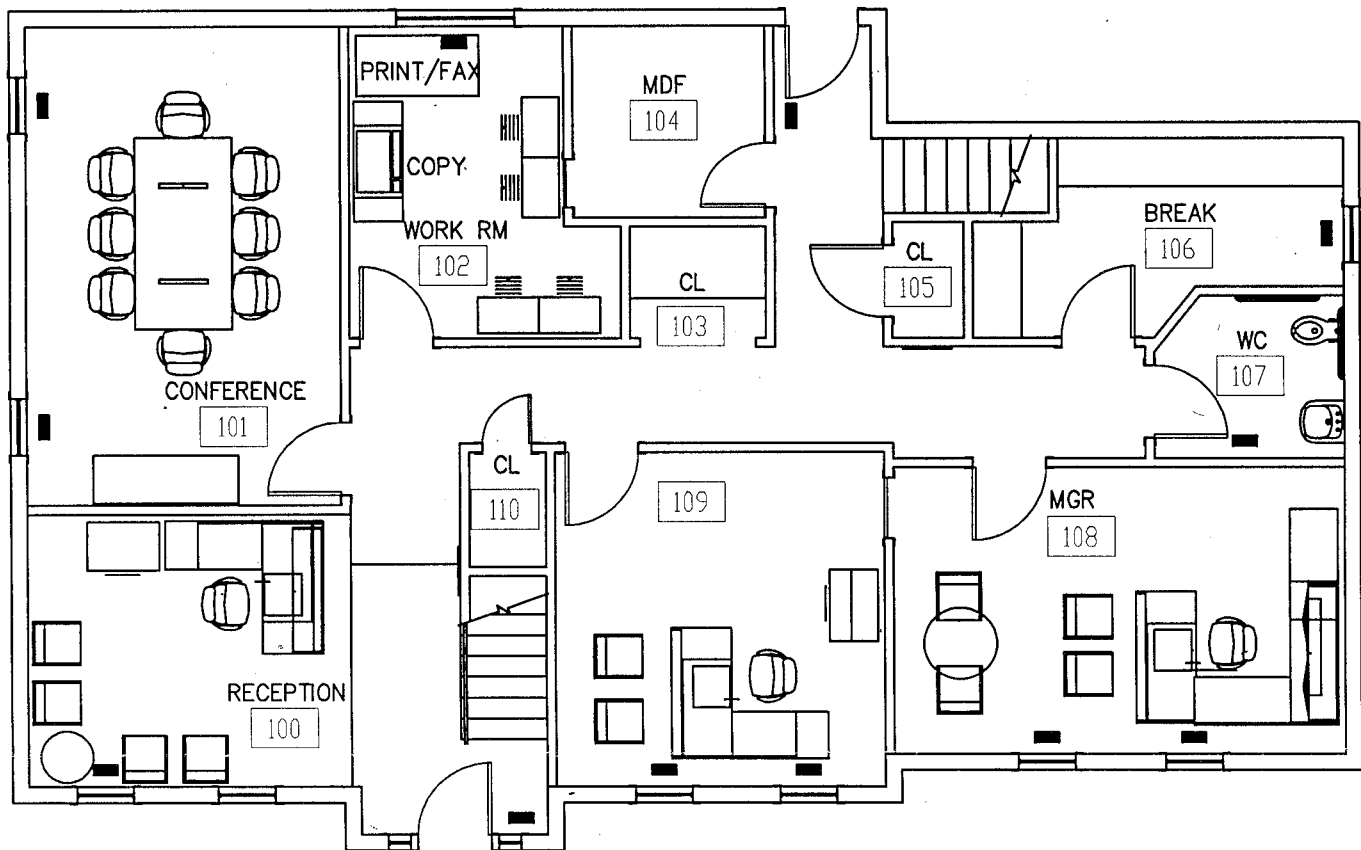

FP1 | FIRST FLOOR PLAN

Project: STM- Clayton, NC

Drawing: Space Plan

Date: 1/17/08
 Drawn: cb
 Scale: 1/8" = 1'-0"
 Dwg. Name: 000000X

SunTrust Real Estate Corporation
SUNTRUST