

CITY OF INDUSTRY
8,969 SF
0.2 ACRES

EL B SITE
13,998 SF
.9 ACRES

HOTEL B SITE
84,003 SF
1.928 ACRES



Hotel
(Parcel 3)

(Parcel 2)

(PARCEL 1)

RESTAURANT AREA 
GROCERIES AREA 

RESTAURANTS AT
GROUND LEVEL ONLY

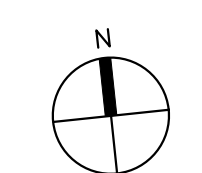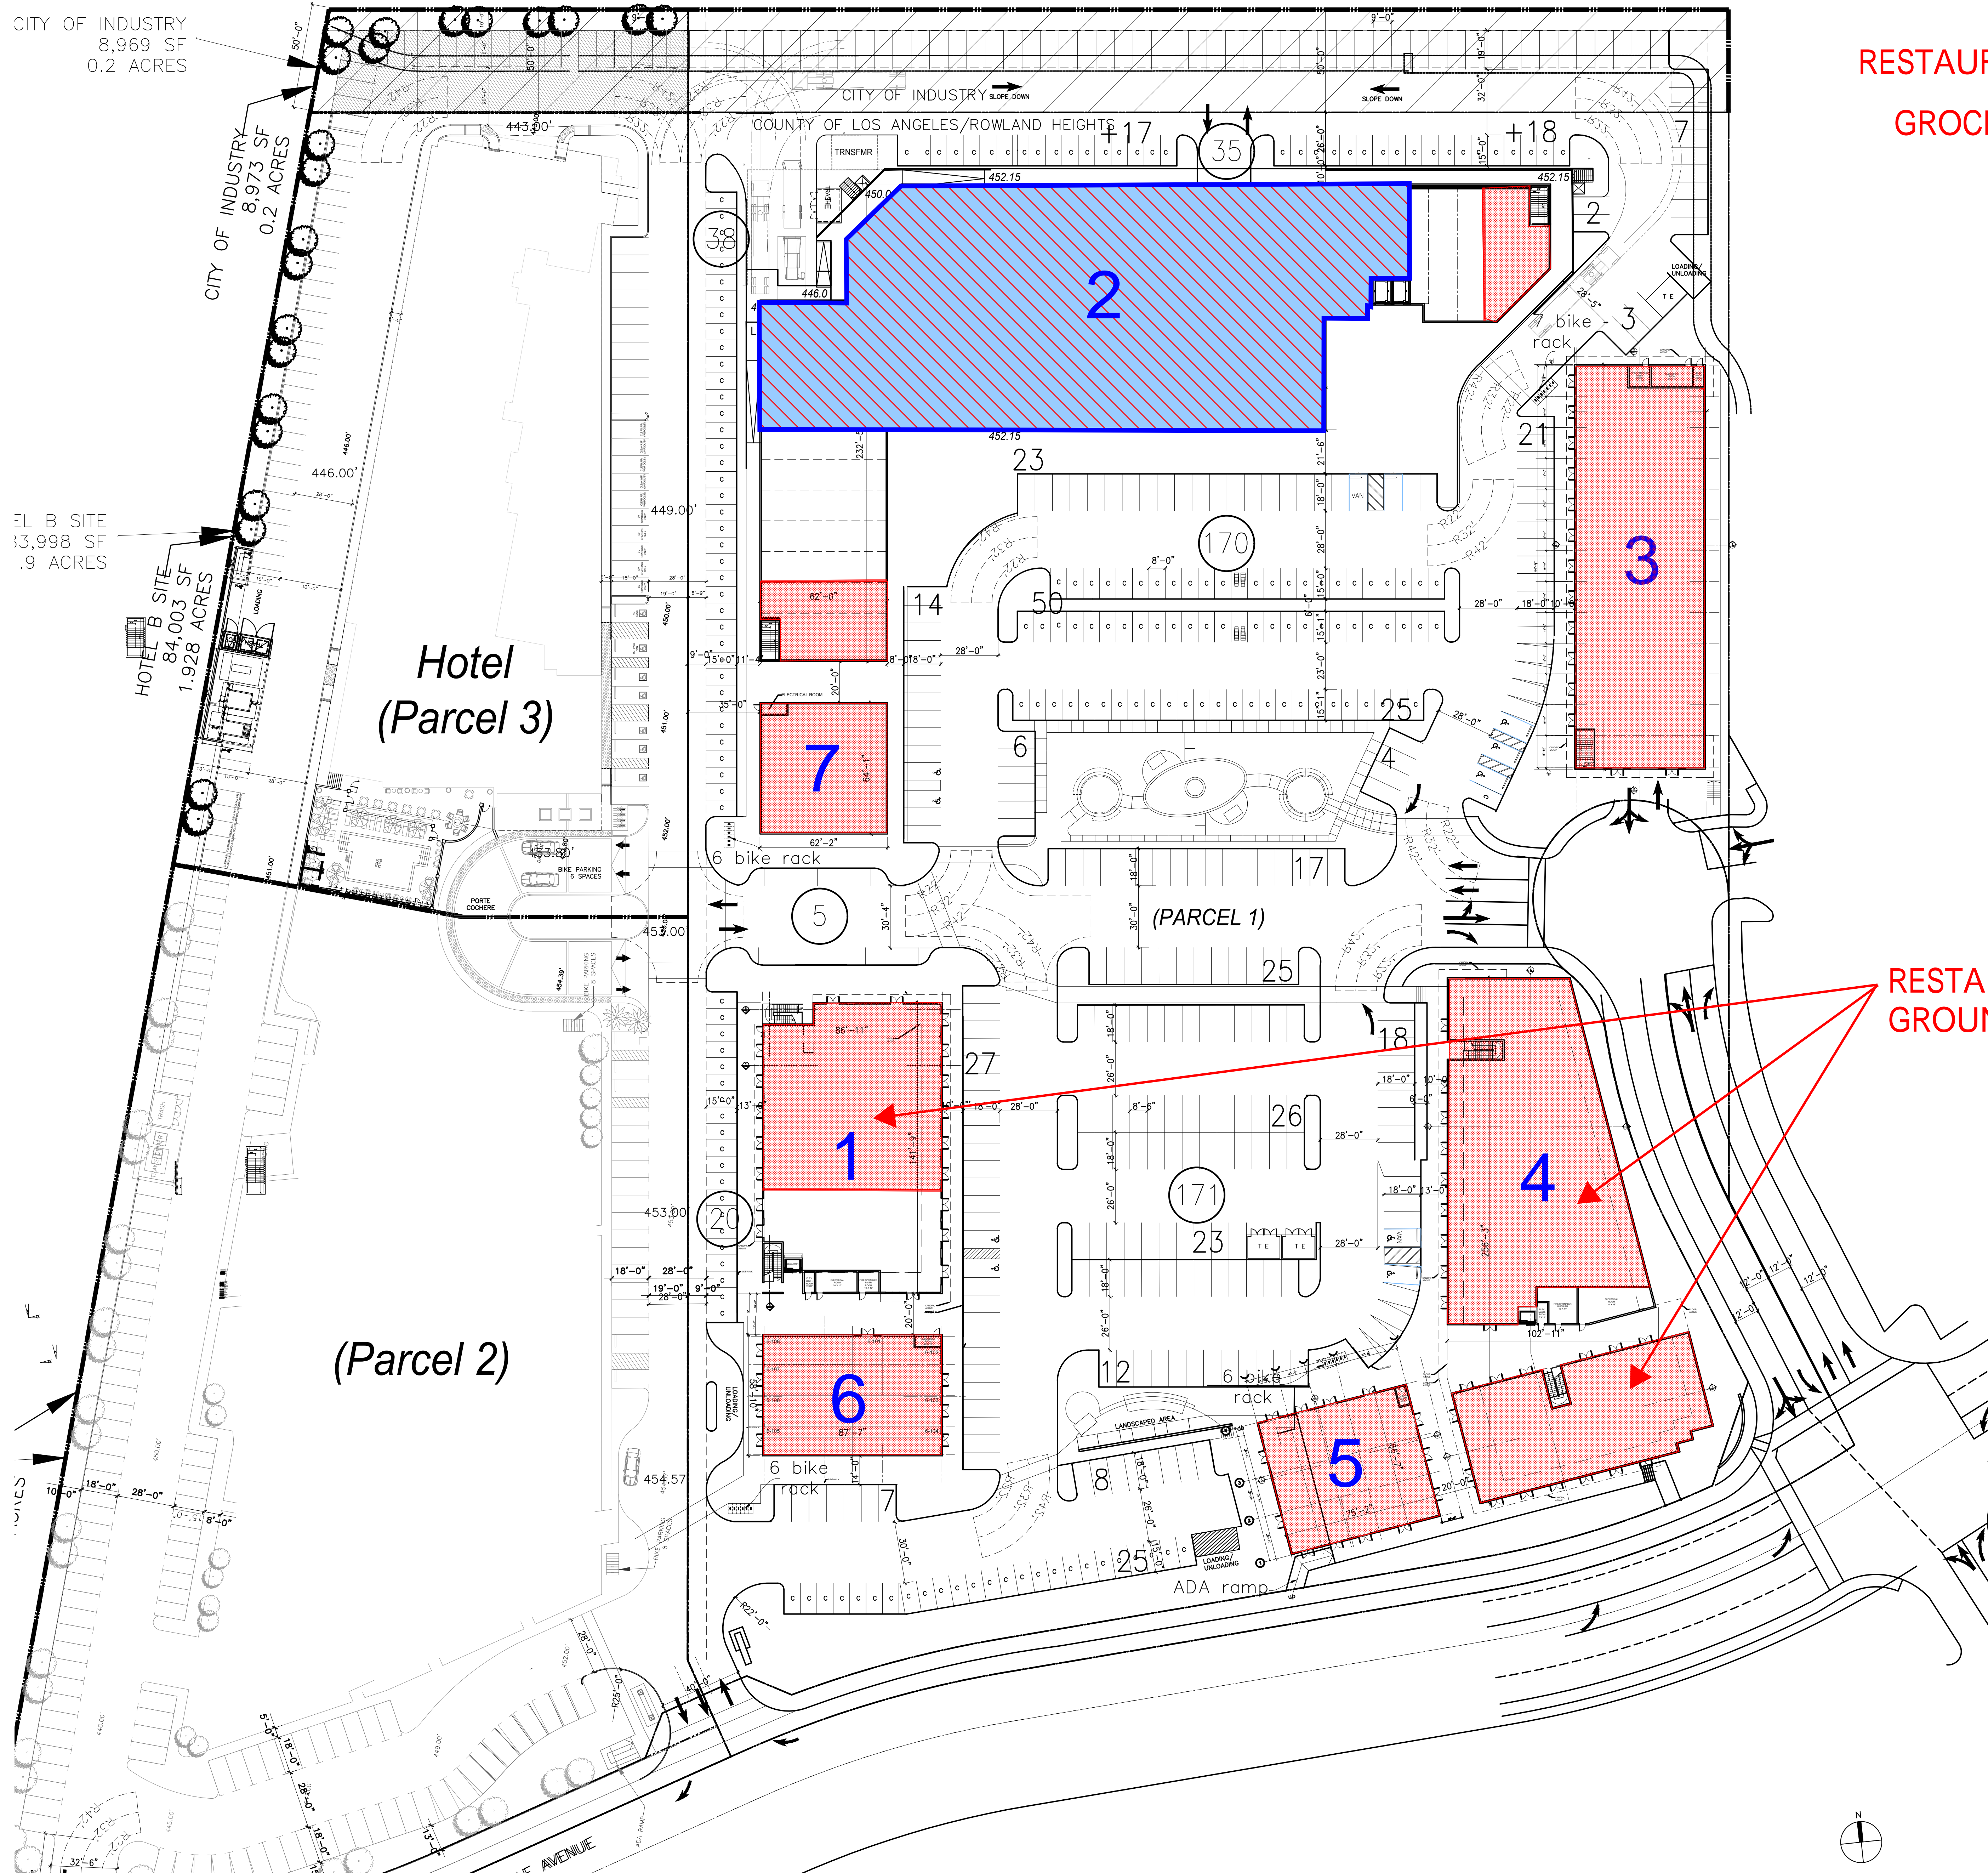

SITE PLAN SCALE 1/32"=1'-0" **1**



1130 WESTWOOD BLVD
LOS ANGELES, CA 90024
T 310.209.7520
F 310.209.7516
www.axisgfa.com

PROJECT NAME

ROWLAND RETAIL
ROWLAND HEIGHTS

18800 GALE AVENUE
ROWLAND HEIGHTS, CA 91748

ROWLAND HEIGHTS
DEVELOPMENT, LLC.
18856 AMAR ROAD, SUITE 6
WALNUT, CA 91789

NO.	DATE	ISSUES AND REVISIONS	BY
1.	9/06/18	SCHEMATIC DESIGN - PROGRESS	

DATE **09/24/2018**

SCALE

PROJECT NUMBER **LA18527**

COMPUTER FILE

PROJECT NAME **ROWLAND RETAIL
ROWLAND HEIGHTS**

DESCRIPTION

SITE PLAN

SHEET NUMBER

A1.01

ALL DRAWINGS AND WRITTEN MATERIAL APPEARING
HEREIN CONSTITUTE ORIGINAL AND UNPUBLISHED
WORK OF THE ARCHITECT AND MAY NOT BE
DUPLICATED, USED OR DISCLOSED WITHOUT WRITTEN
CONSENT OF THE ARCHITECT