


← PART A: ORIGINAL 3 STORY BRK BLDG  
 PART B: REAR BLOCK ADDITION  
 \* PART A: ORIGINAL 3 STORY BRK BLDG

**MEZZANINE**  
 SCALE: 1/4" = 1' - 0"

**1st FLOOR PLAN - PART A**  
 SCALE: 1/4" = 1' - 0"

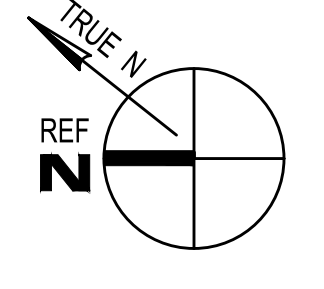

MARKETING SET

**Dogtown Brewing Co.**

1209 HULL STREET  
RICHMOND, VA


**Joseph F. Yates**  
**ARCHITECTS**  
 804-839-3747  
 joe@jfyarchitects.com

Set Date:  
 NOV 22, 2024  
 Revisions:


Project No.:  
 2016-05A

**A1**  
 1 OF 3


C:\Users\jfy\Desktop\PROJECTS\STATION 23 PROJECTS - PDS - Copy\2016 Projects - PDS\2016 Hull St Projects\A1 1209 Hull St Marketing Plan.dwg, 11/21/2024, 7:24:49 PM, AutoCAD PDF (High Quality Print).pc3

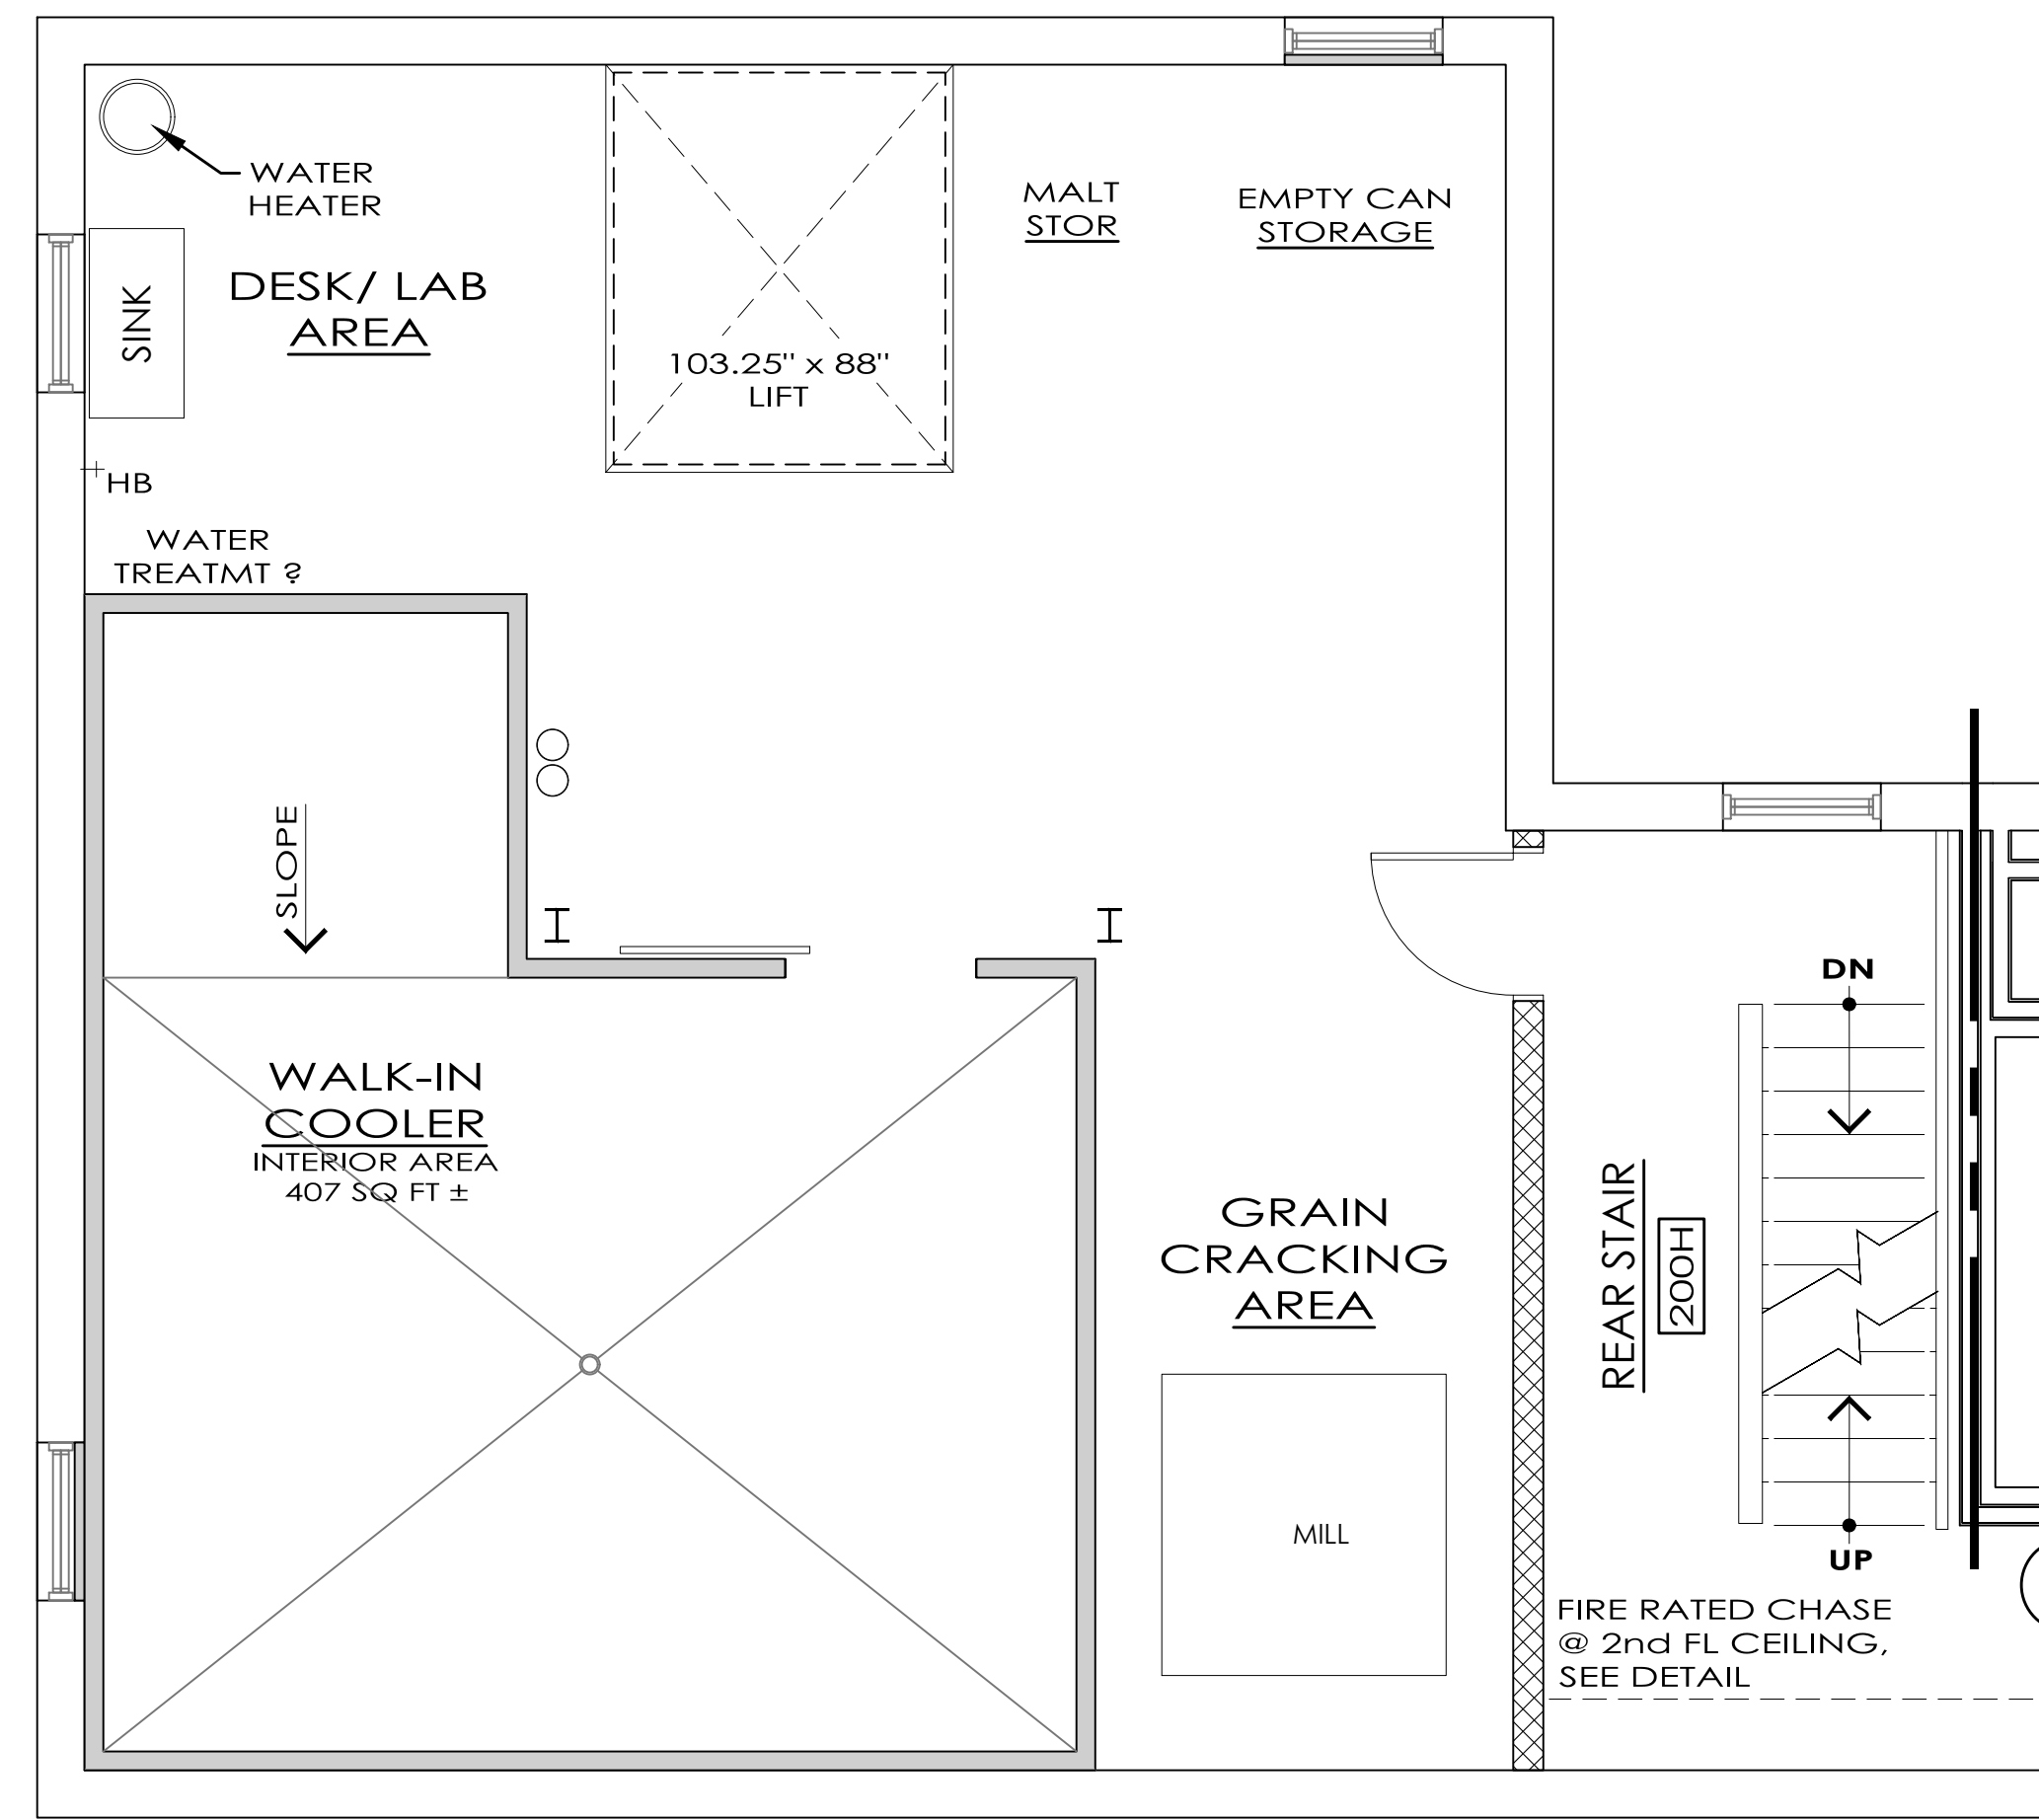

**2nd FLOOR - PART B**  
SCALE: 1/4" = 1' - 0"

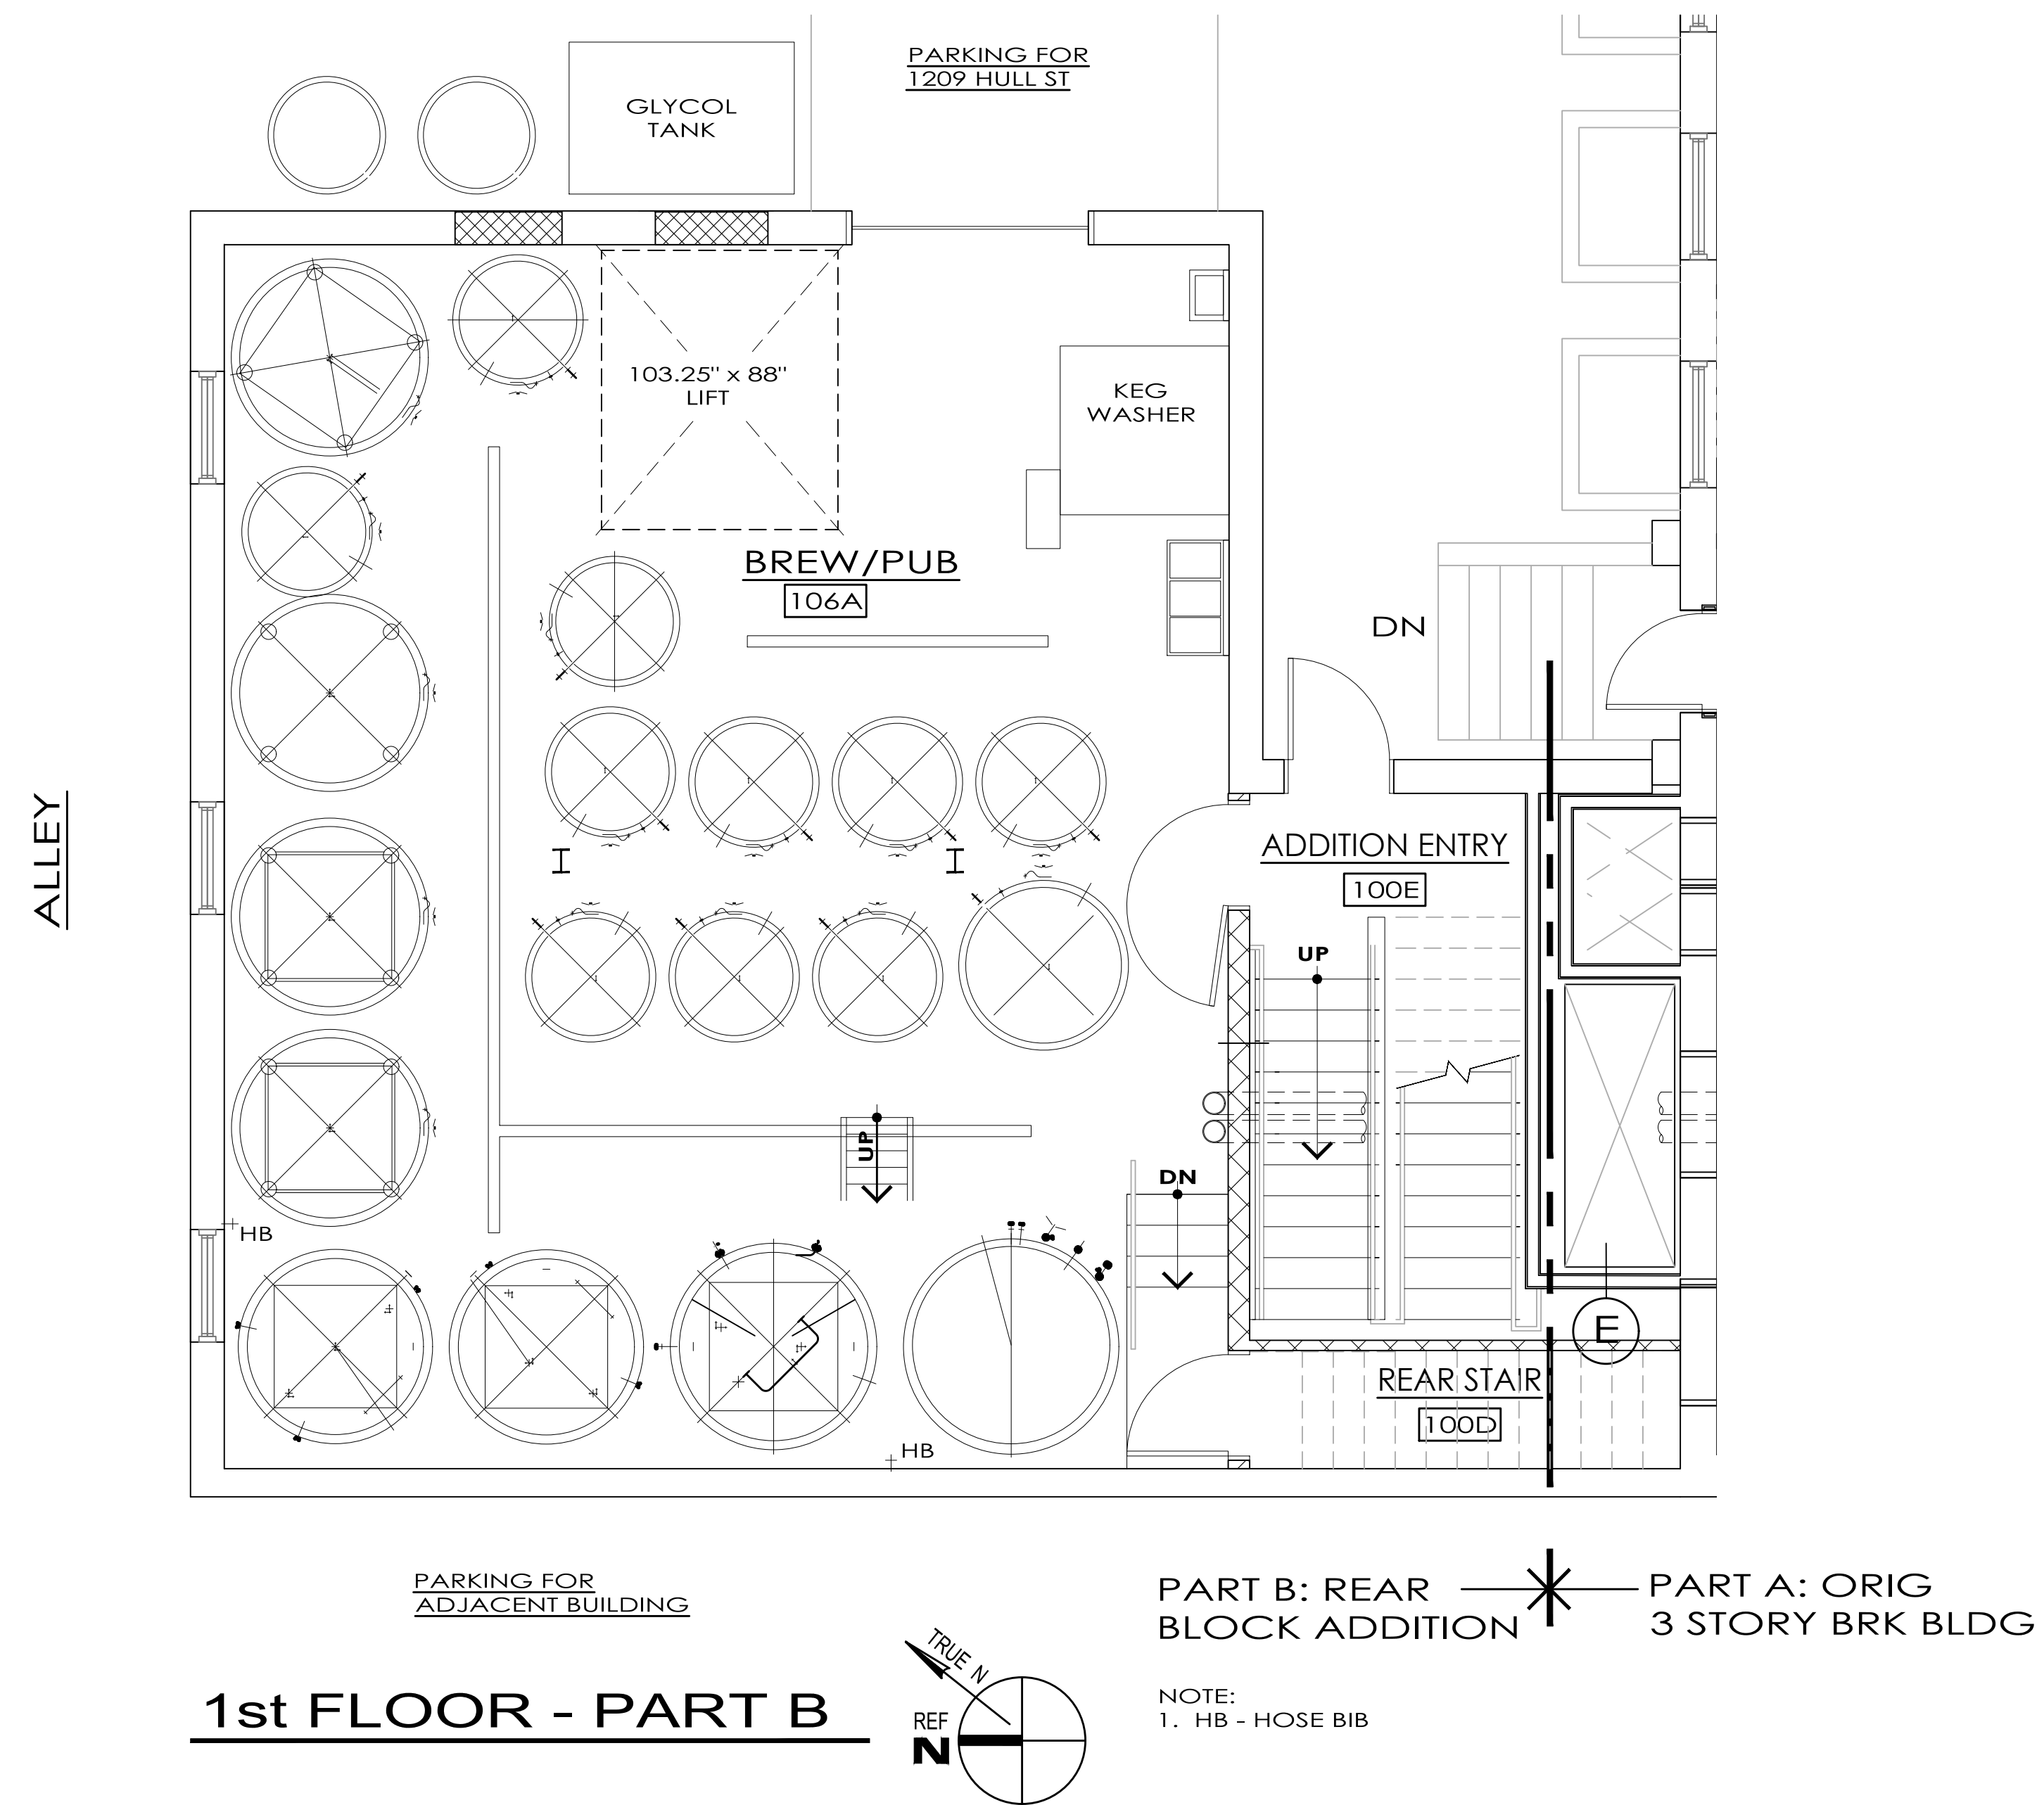

**1st FLOOR - PART B**

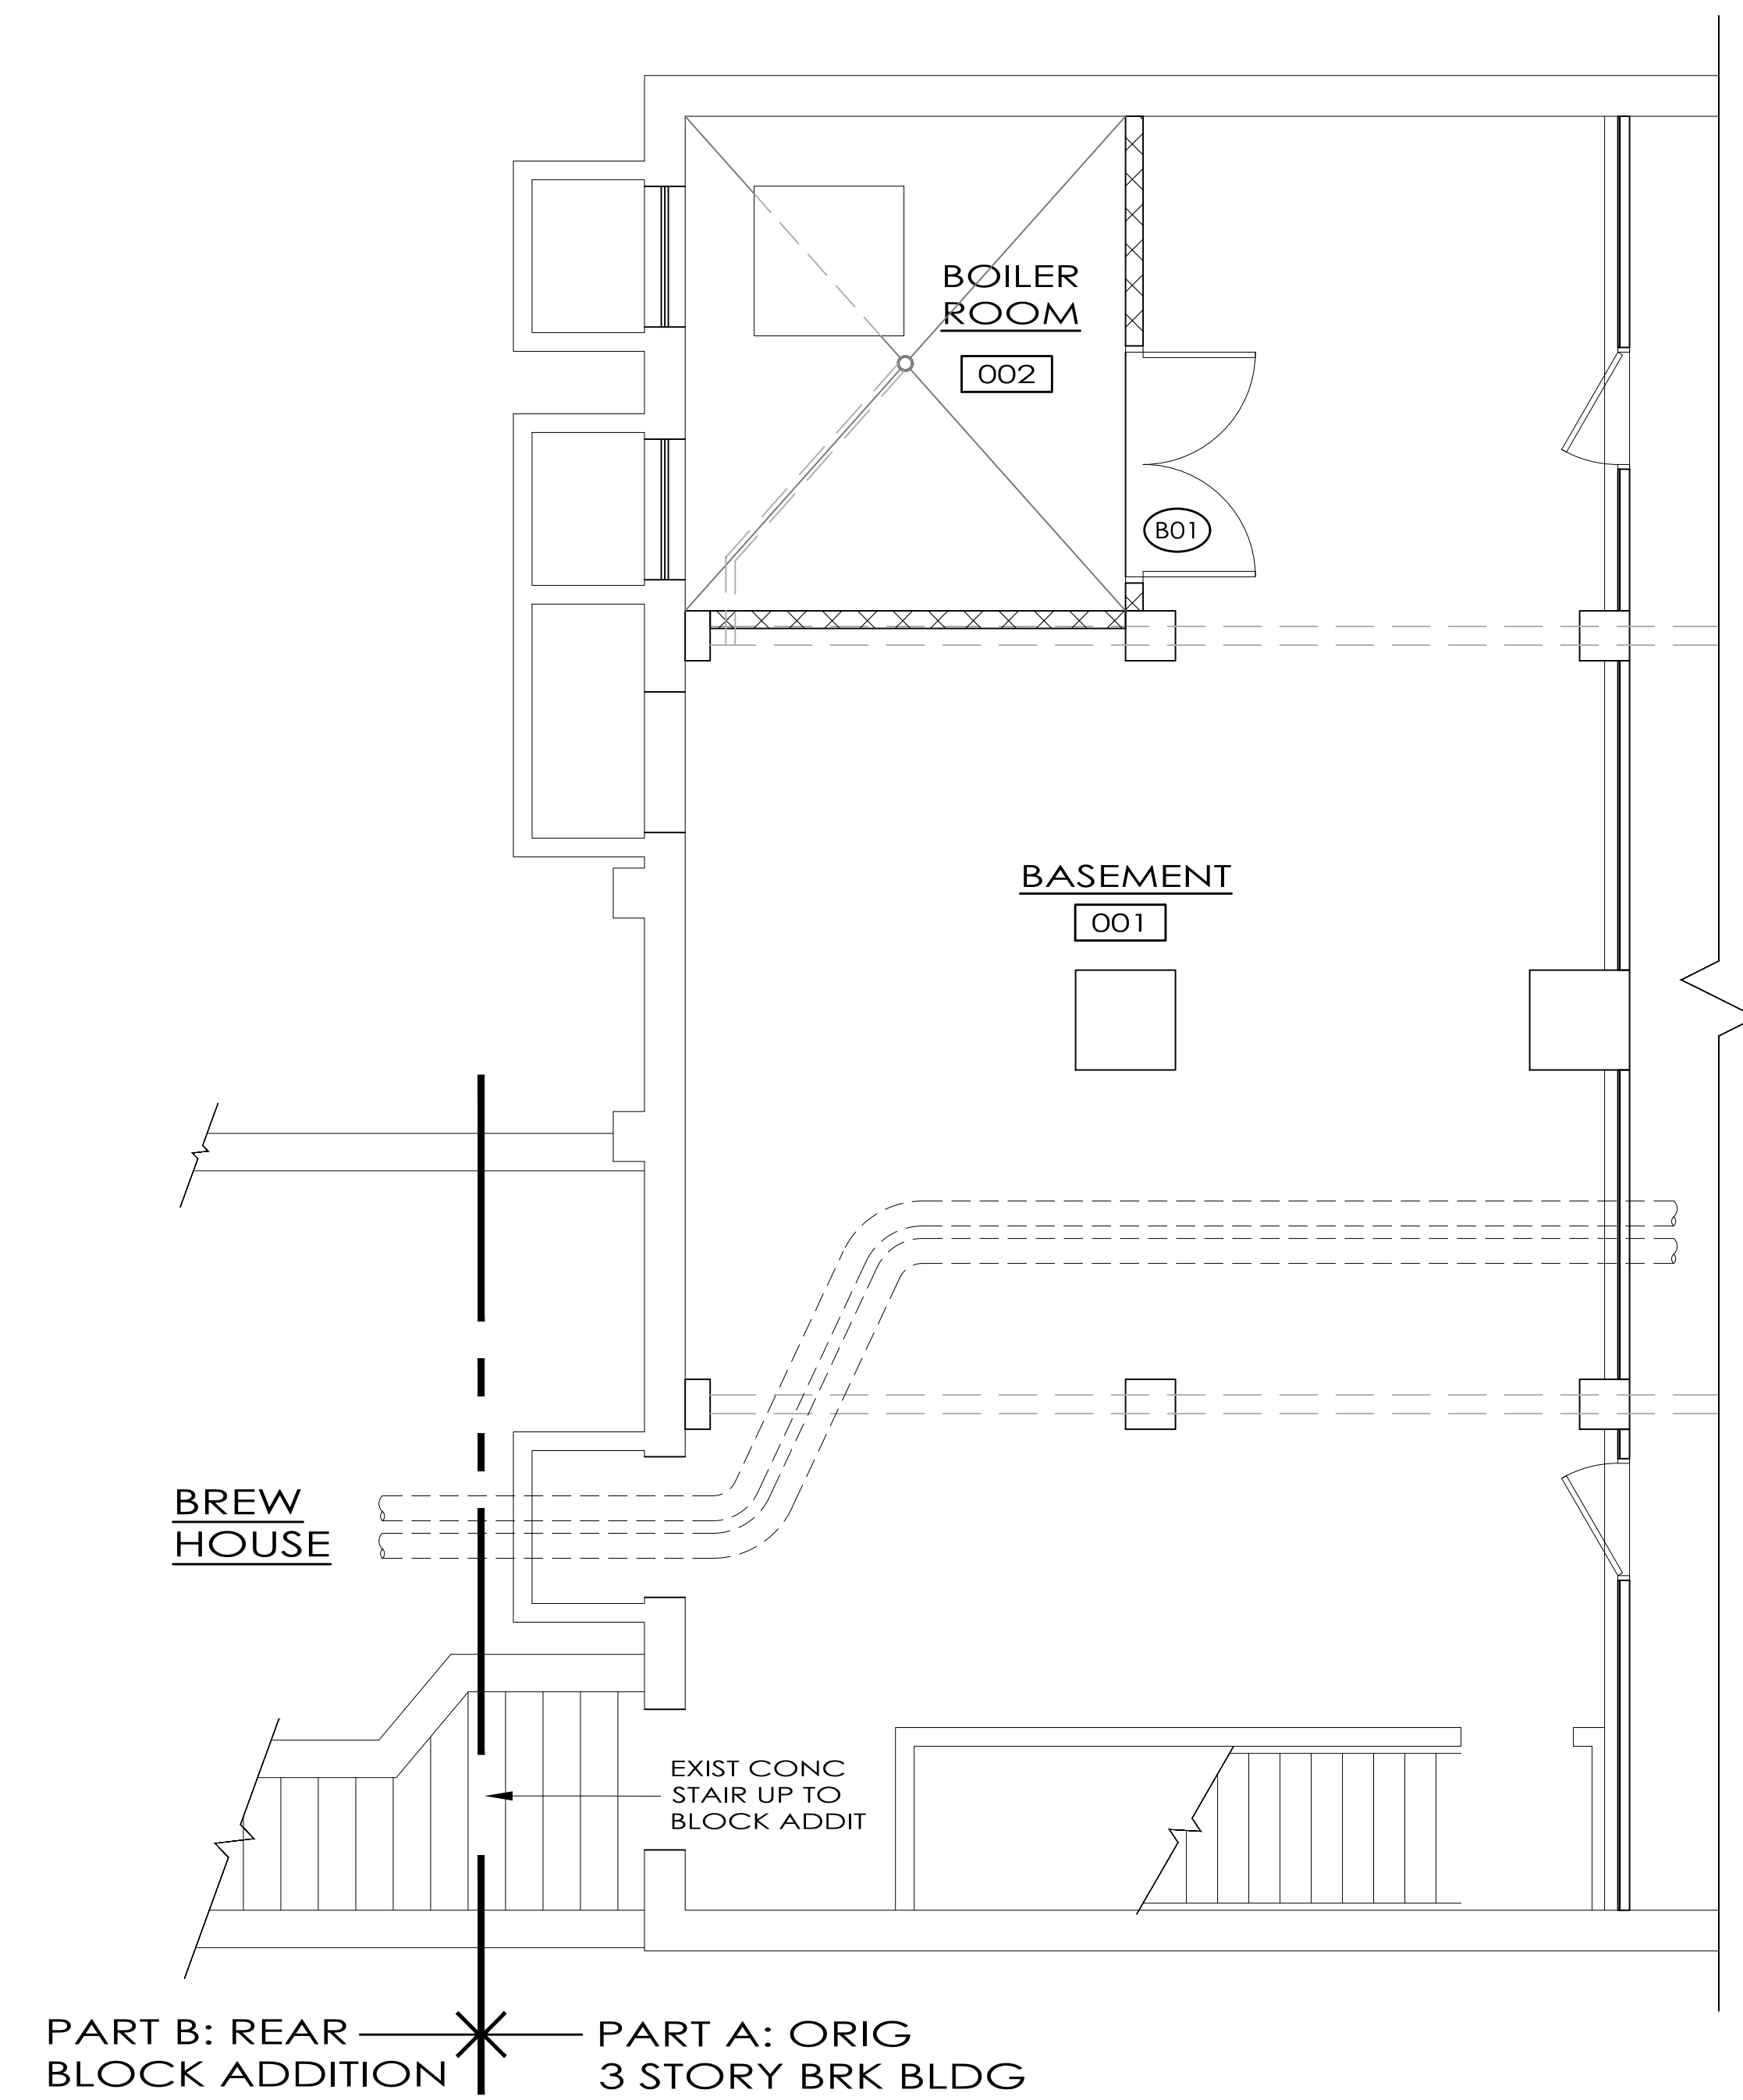

**PARTIAL BASEMENT - PLAN**  
SCALE: 1/4" = 1' - 0"

**Dogtown Brewing Co.**

1209 HULL STREET  
RICHMOND, VA

**Joseph F. Yates**  
ARCHITECTS  
804-839-3747  
joe@jfararchitects.com


Set Date:  
NOV 22, 2024  
Revisions:

Project No.:  
2016-05A

**A2**  
2 OF 3

MARKETING SET

C:\Users\jfar\Desktop\PROJECTS\STATION 23 PROJECTS - PDS - Copy\2016 Projects - PDS\2016 Hull St Projects\A2\_1209 Hull St Marketing Plans\_recovered.dwg, 11/27/2024 7:55:21 PM, AutoCAD PDF High Quality Print.pc3

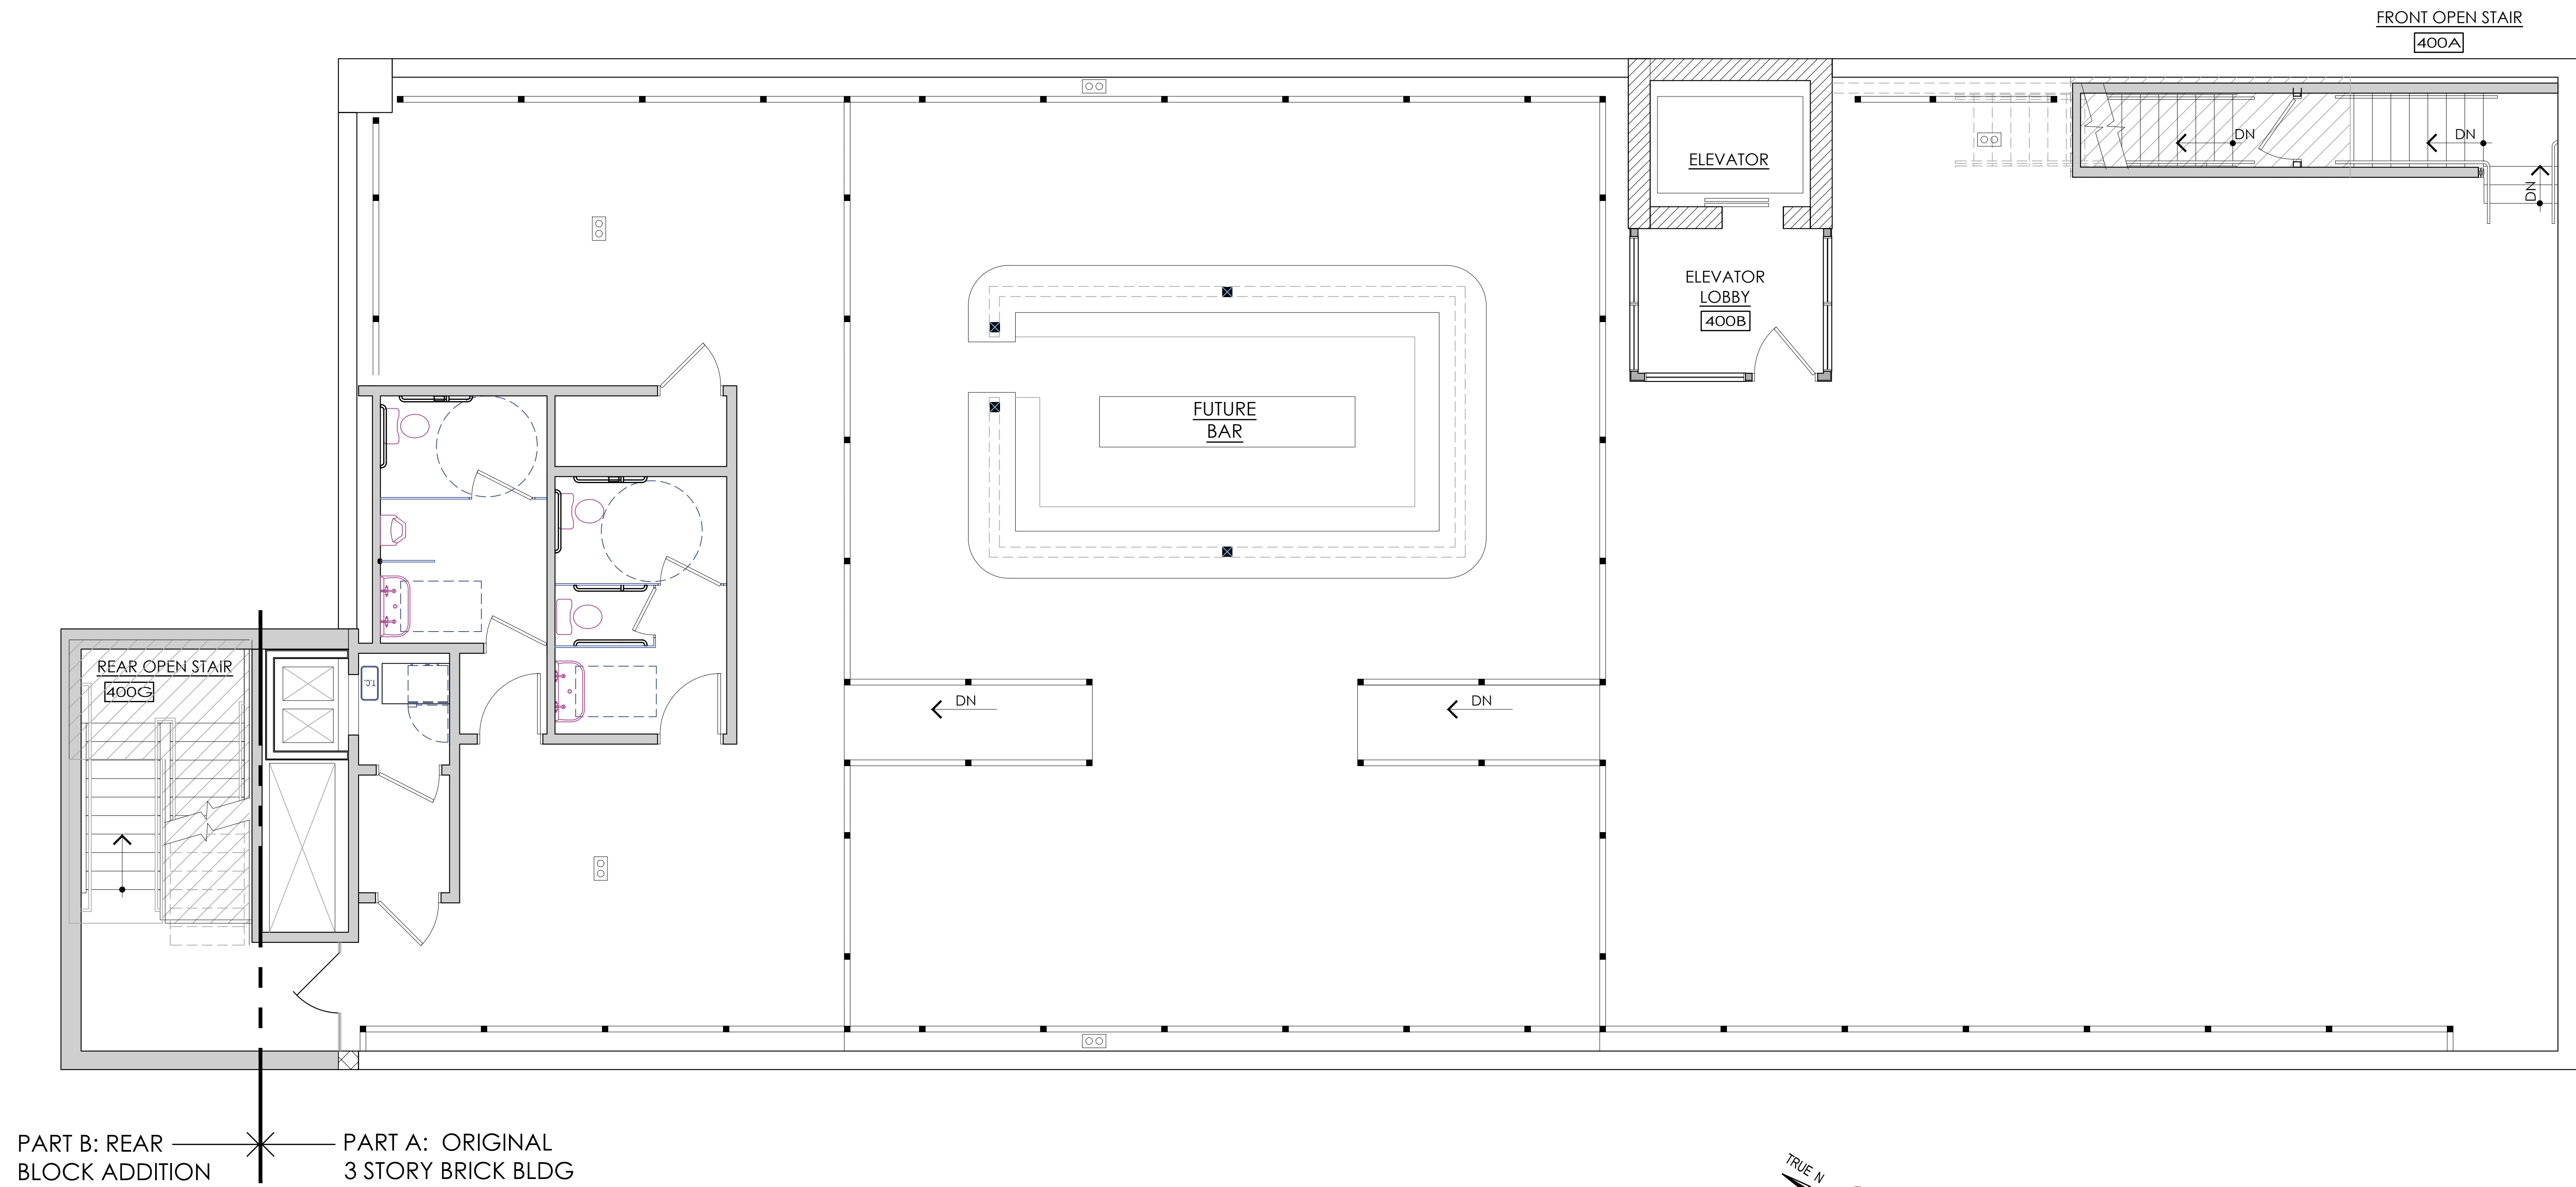

**ROOF PLAN**  
SCALE: 1/4" = 1' - 0"

MARKETING SET

**Dogtown Brewing Co.**

1209 HULL STREET  
RICHMOND, VIRGINIA

**Joseph F. Yates**  
ARCHITECTS

804-839-3747  
joe@jfyarchitects.com

Set Date:  
NOV 22, 2024  
Revisions:

Project No.:  
2016-05A

**A3**  
3 OF 3

C:\Users\jfy\Desktop\PROJECTS\STATION 23 PROJECTS - PDS - Copy\2016 Projects - PDS\2016 Hull St Projects\A3 1209 Hull St Marketing Plan.dwg, 11/21/2024 7:25:49 PM, AutoCAD PDF (High Quality Print).pc3