


PROPOSED SECOND/MEZZANINE LEVEL PLAN / RESTAURANT

SCALE 3/16"=1'-0" 2

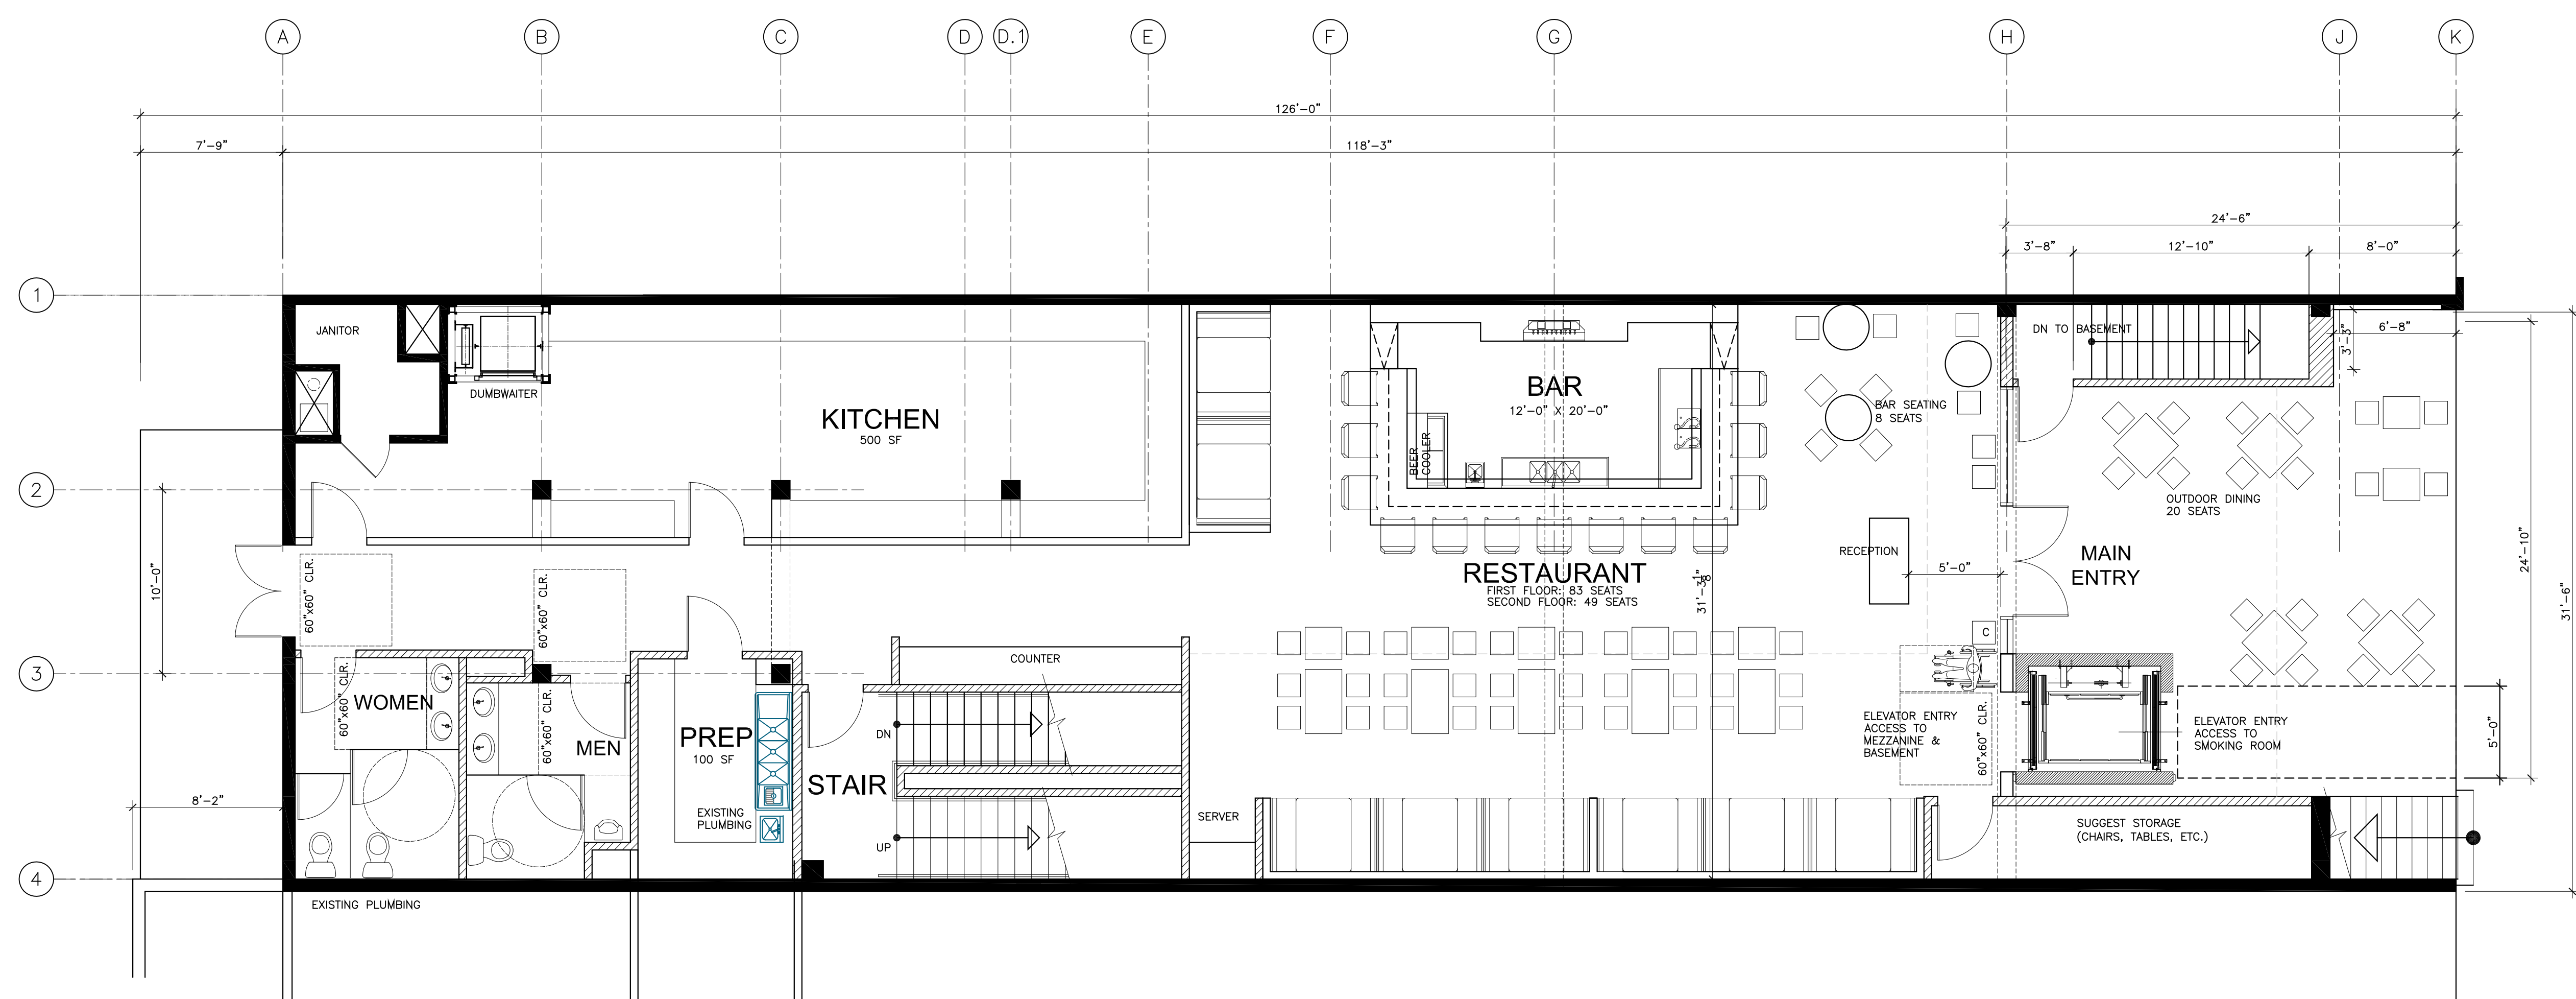

PROPOSED GROUND LEVEL / RESTAURANT

SCALE 3/16"=1'-0" 1

Issue Date	Revisions	Submitted	Approved
9/11/2022	PLANNING		
	SUBMITTAL		

This document contains copyrighted information. Its contents may not be reproduced or used on other projects without the prior written consent of Tamara Soussan Design Home, California 92612. All rights reserved.

MIXED USE DEVELOPMENT
207 N. EUCLID AVENUE ONTARIO, CA
 TAMARA SOUSSAN DESIGN 4501 ELM TREE LANE IRVINE CA (949) 922-0915

Sheet Title
FLOOR PLANS

Scale	Drawn	Checked
	TS	
Job No.		
Print Date / Series		
Sheet		

A - 2.2
 Of Sheets

